


**City of Hendersonville Required Notes**

1. These construction notes are provided for City of Hendersonville. The contractor shall be responsible for obtaining all necessary permits and approvals. All labor shall be provided for construction only. Contact the approved agency for approved utility construction plans.
2. All construction shall be completed in strict accordance with the City of Hendersonville's Construction Manual and Specification Regulations.
17. In the event of any discrepancies or errors found in the drawing or if problems are encountered during construction, the contractor shall notify the engineer before proceeding with the work.

**General Notes:**


10/21/13 2:14pm T:\CAD\00191519-066-01\CAD\00191519-066-01.dwg

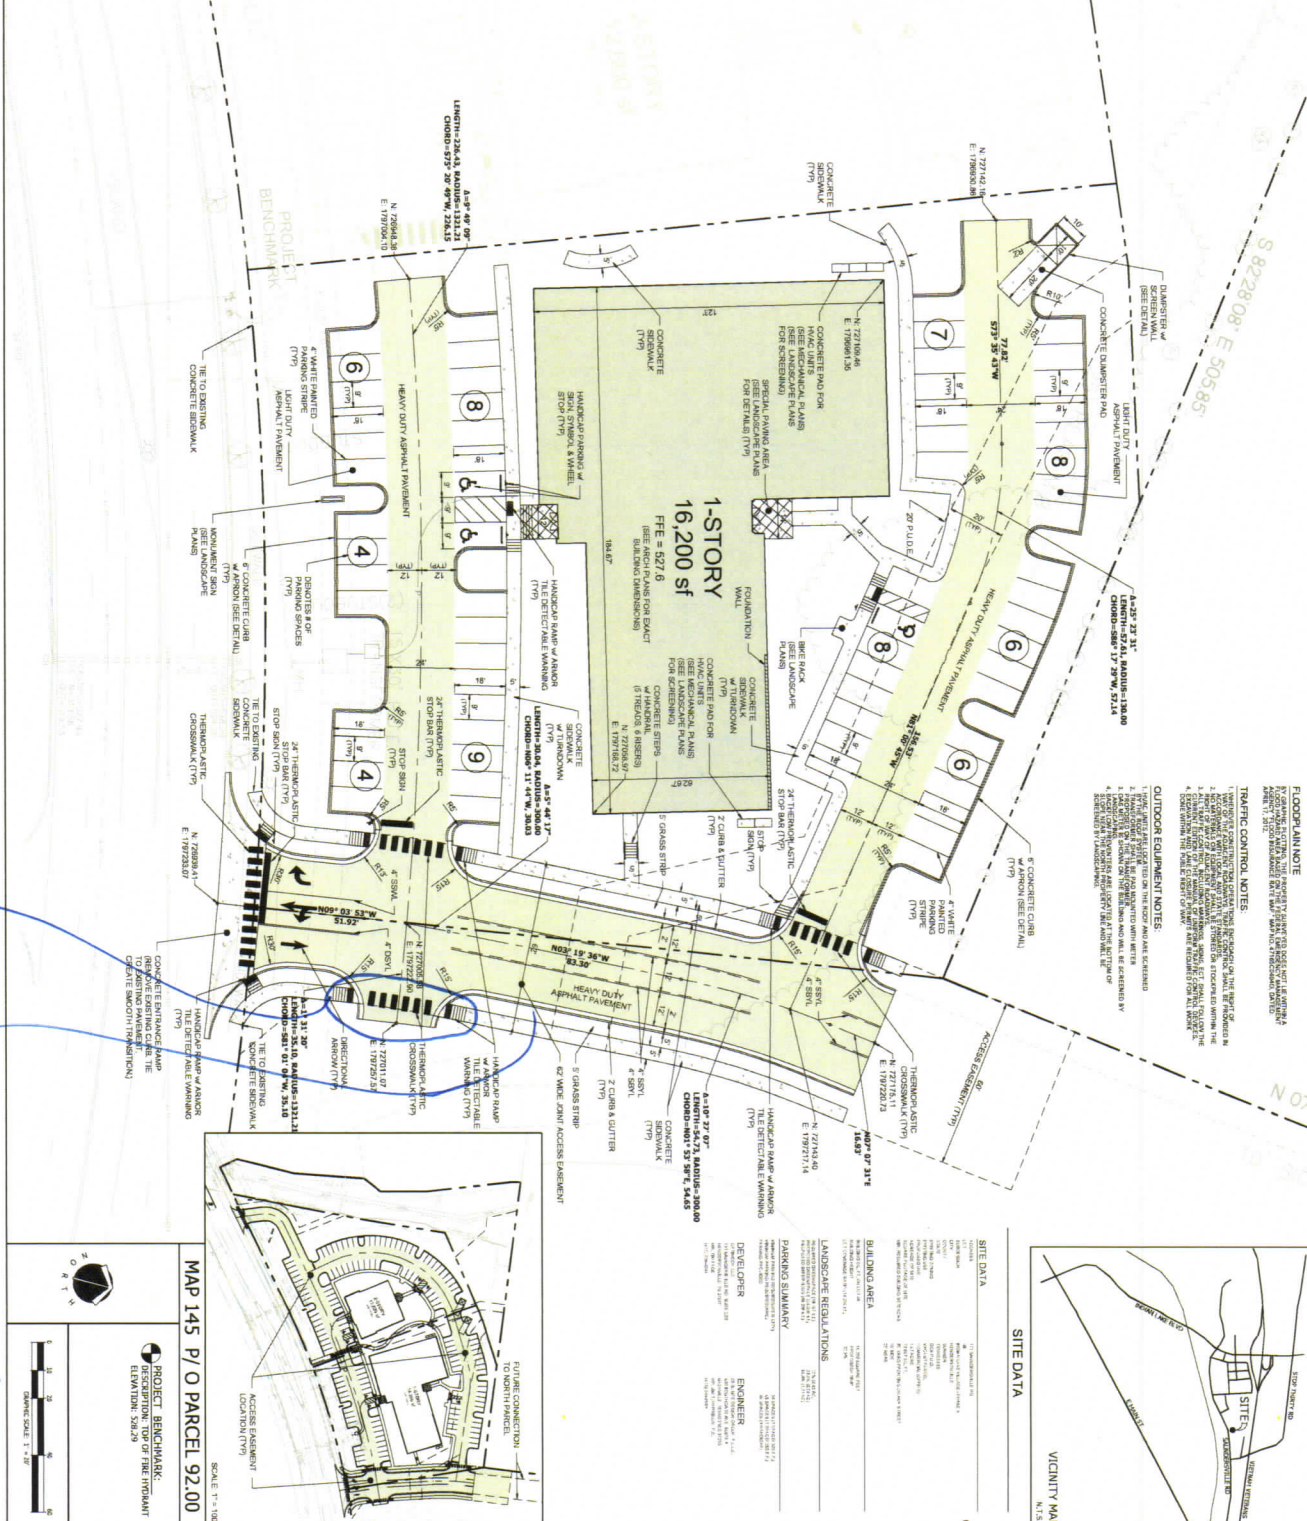

<p><b>DATE</b></p> <p>TWC 11/04/13 TWC 11/21/13 TWC 12/20/13</p>	<p><b>COMMENTS</b></p> <p>INITIAL SUBMITTAL CITY &amp; ARC COMMENTS CITY &amp; ARC COMMENTS</p>	<p><b>REV.</b></p> <p>1 2 3</p>	<p><b>DRWN.</b></p> <p>SH TWC TWC TWC</p>
<p><b>C1.02</b></p>			

Close Friday 2/7/14

Eliminate curb cut  
Eliminate 2 lights & sidewalk on this side

**CIVIL SITE**  
ENGINEERS • PLANNERS • LANDSCAPE ARCHITECTS

