



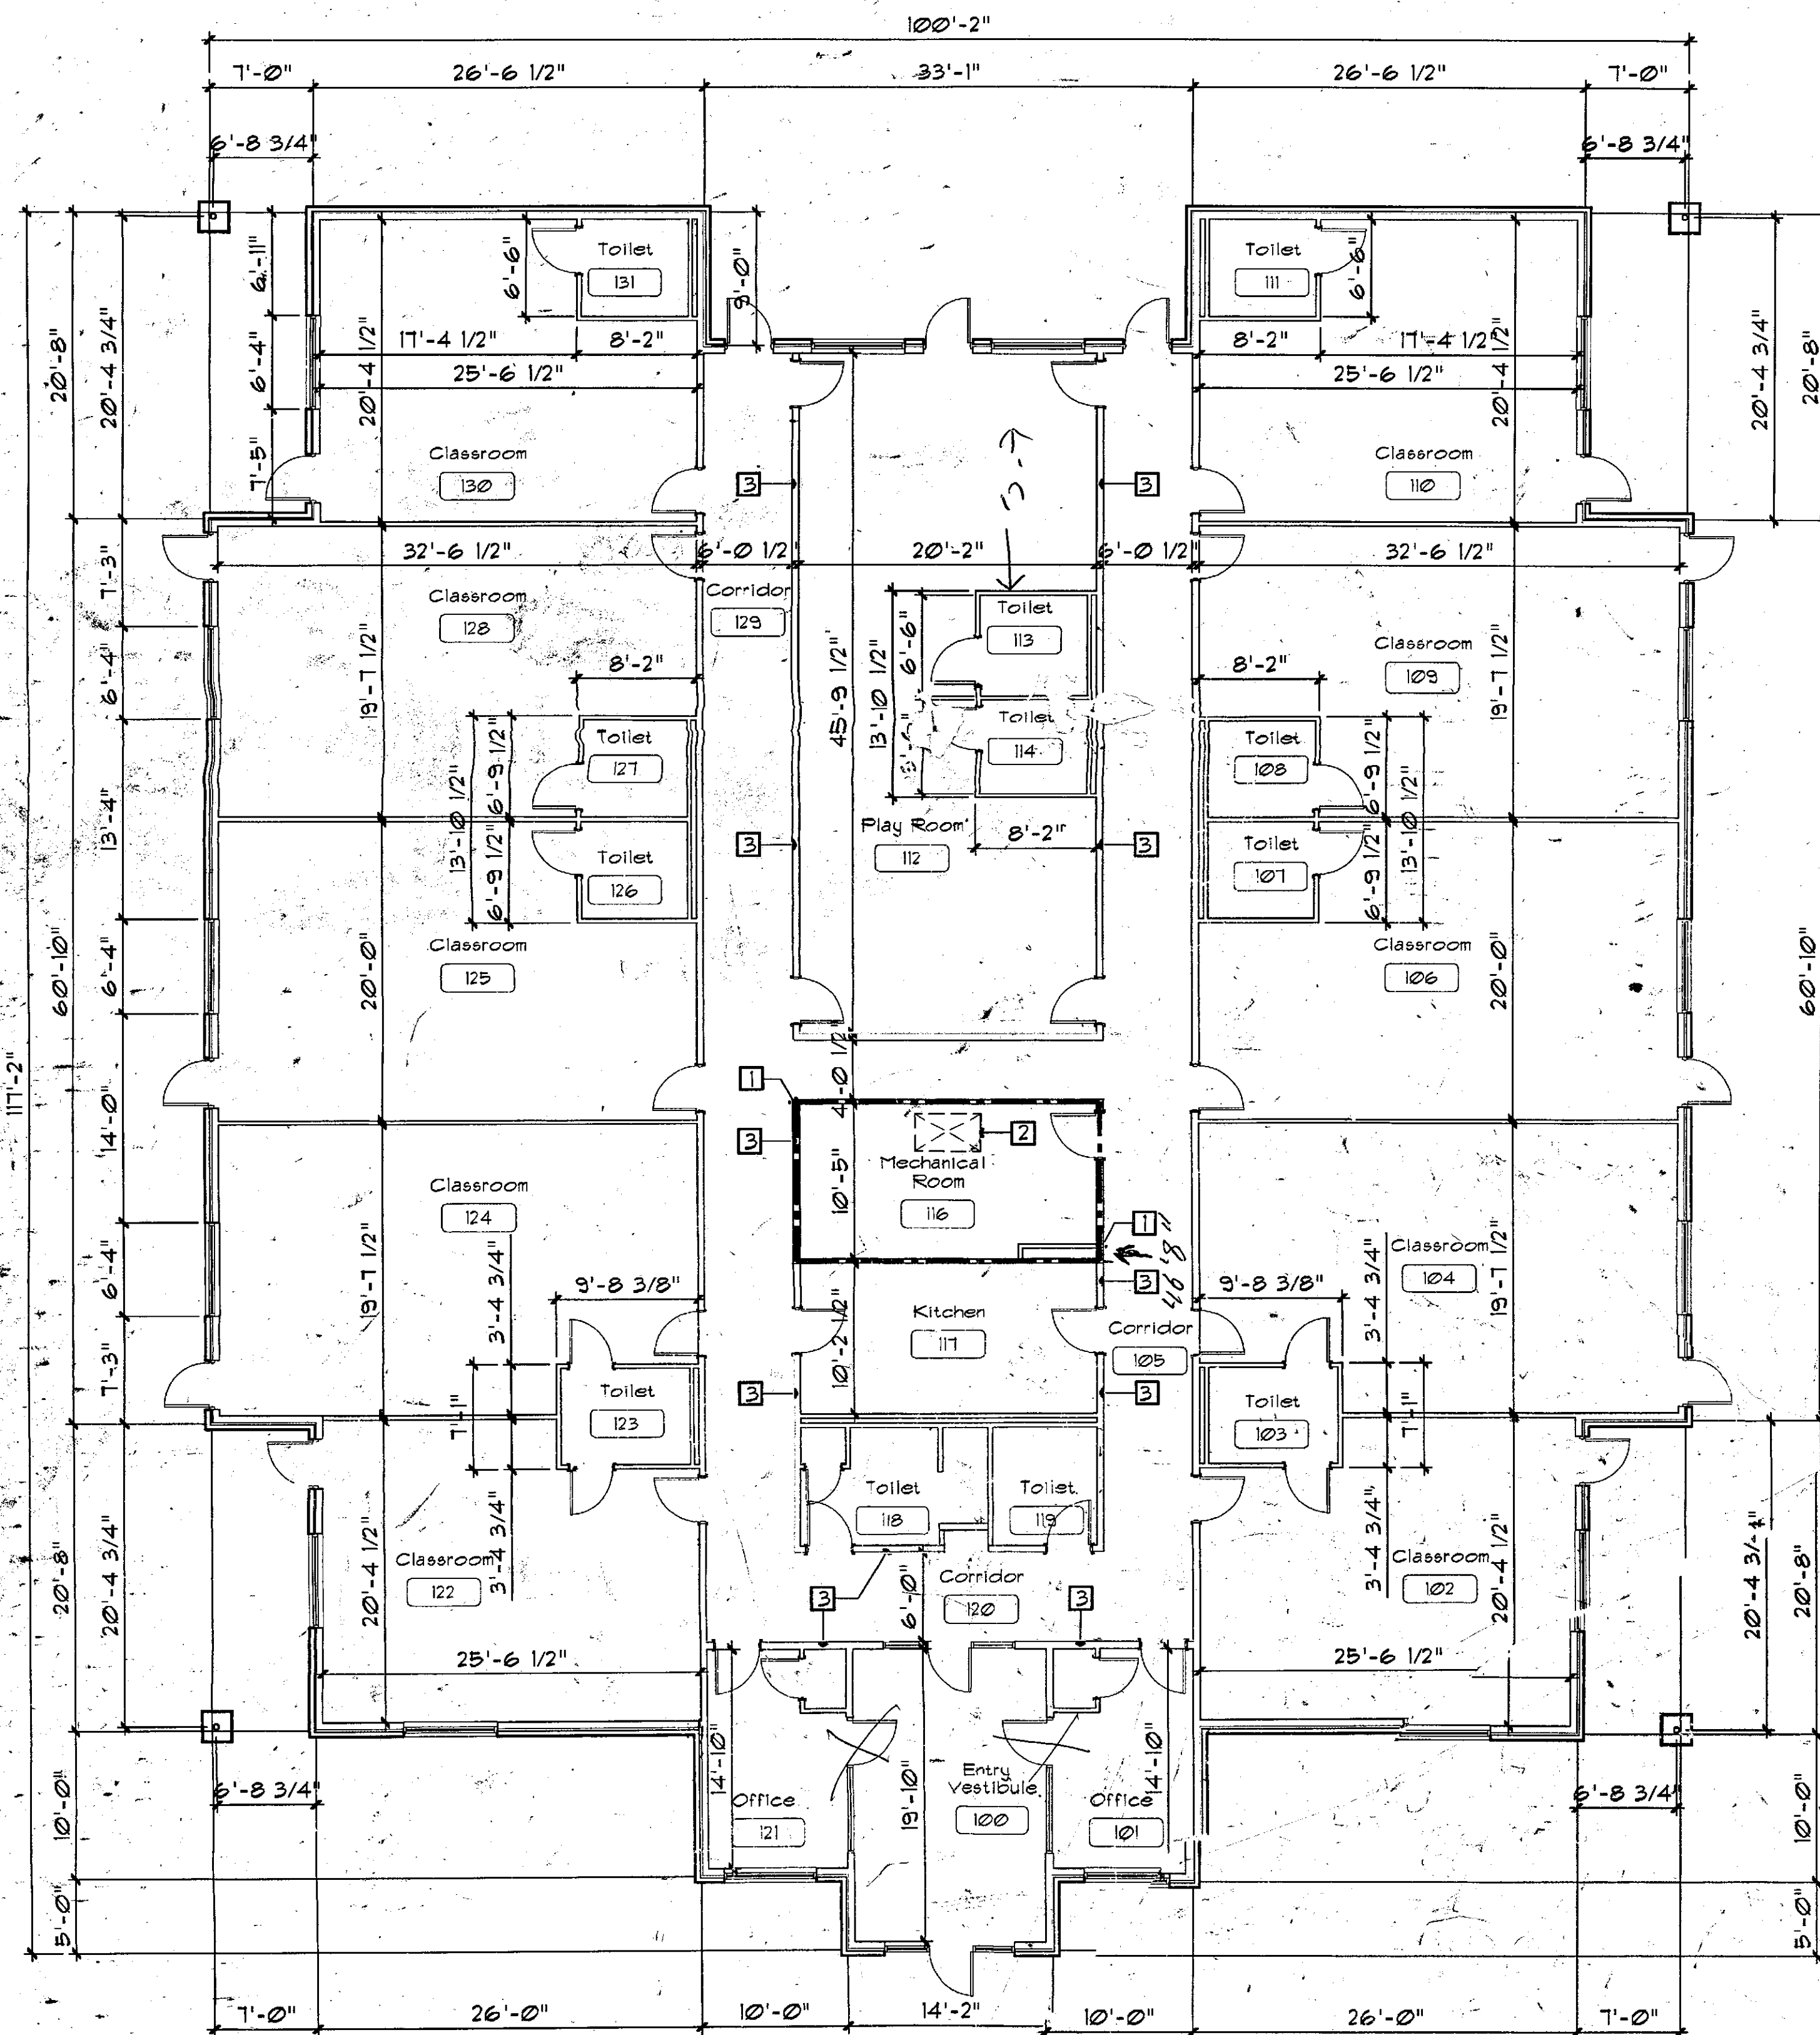

1 Dimensioning Floor Plan
All 1/8" = 1'-0"

- NO 'S:
- 1 Mechanical Room walls to be 2"x4" Wd. studs @ 1'-4" o.c. w/5/8" Type 'X' drywall on each face. Wall to extend to deck above forming a smoke-tight partition UL-130B
 - 2 Access to Mechanical Space - to be Coordinated w/Owner.
 - 3 Sgar Wall - 2"x6" Wd. studs @ 1'-4" o.c. w/5/8" Type 'X' drywall over 1/2" OSB plywood on one face & 5/8" Type 'X' drywall on the other face.

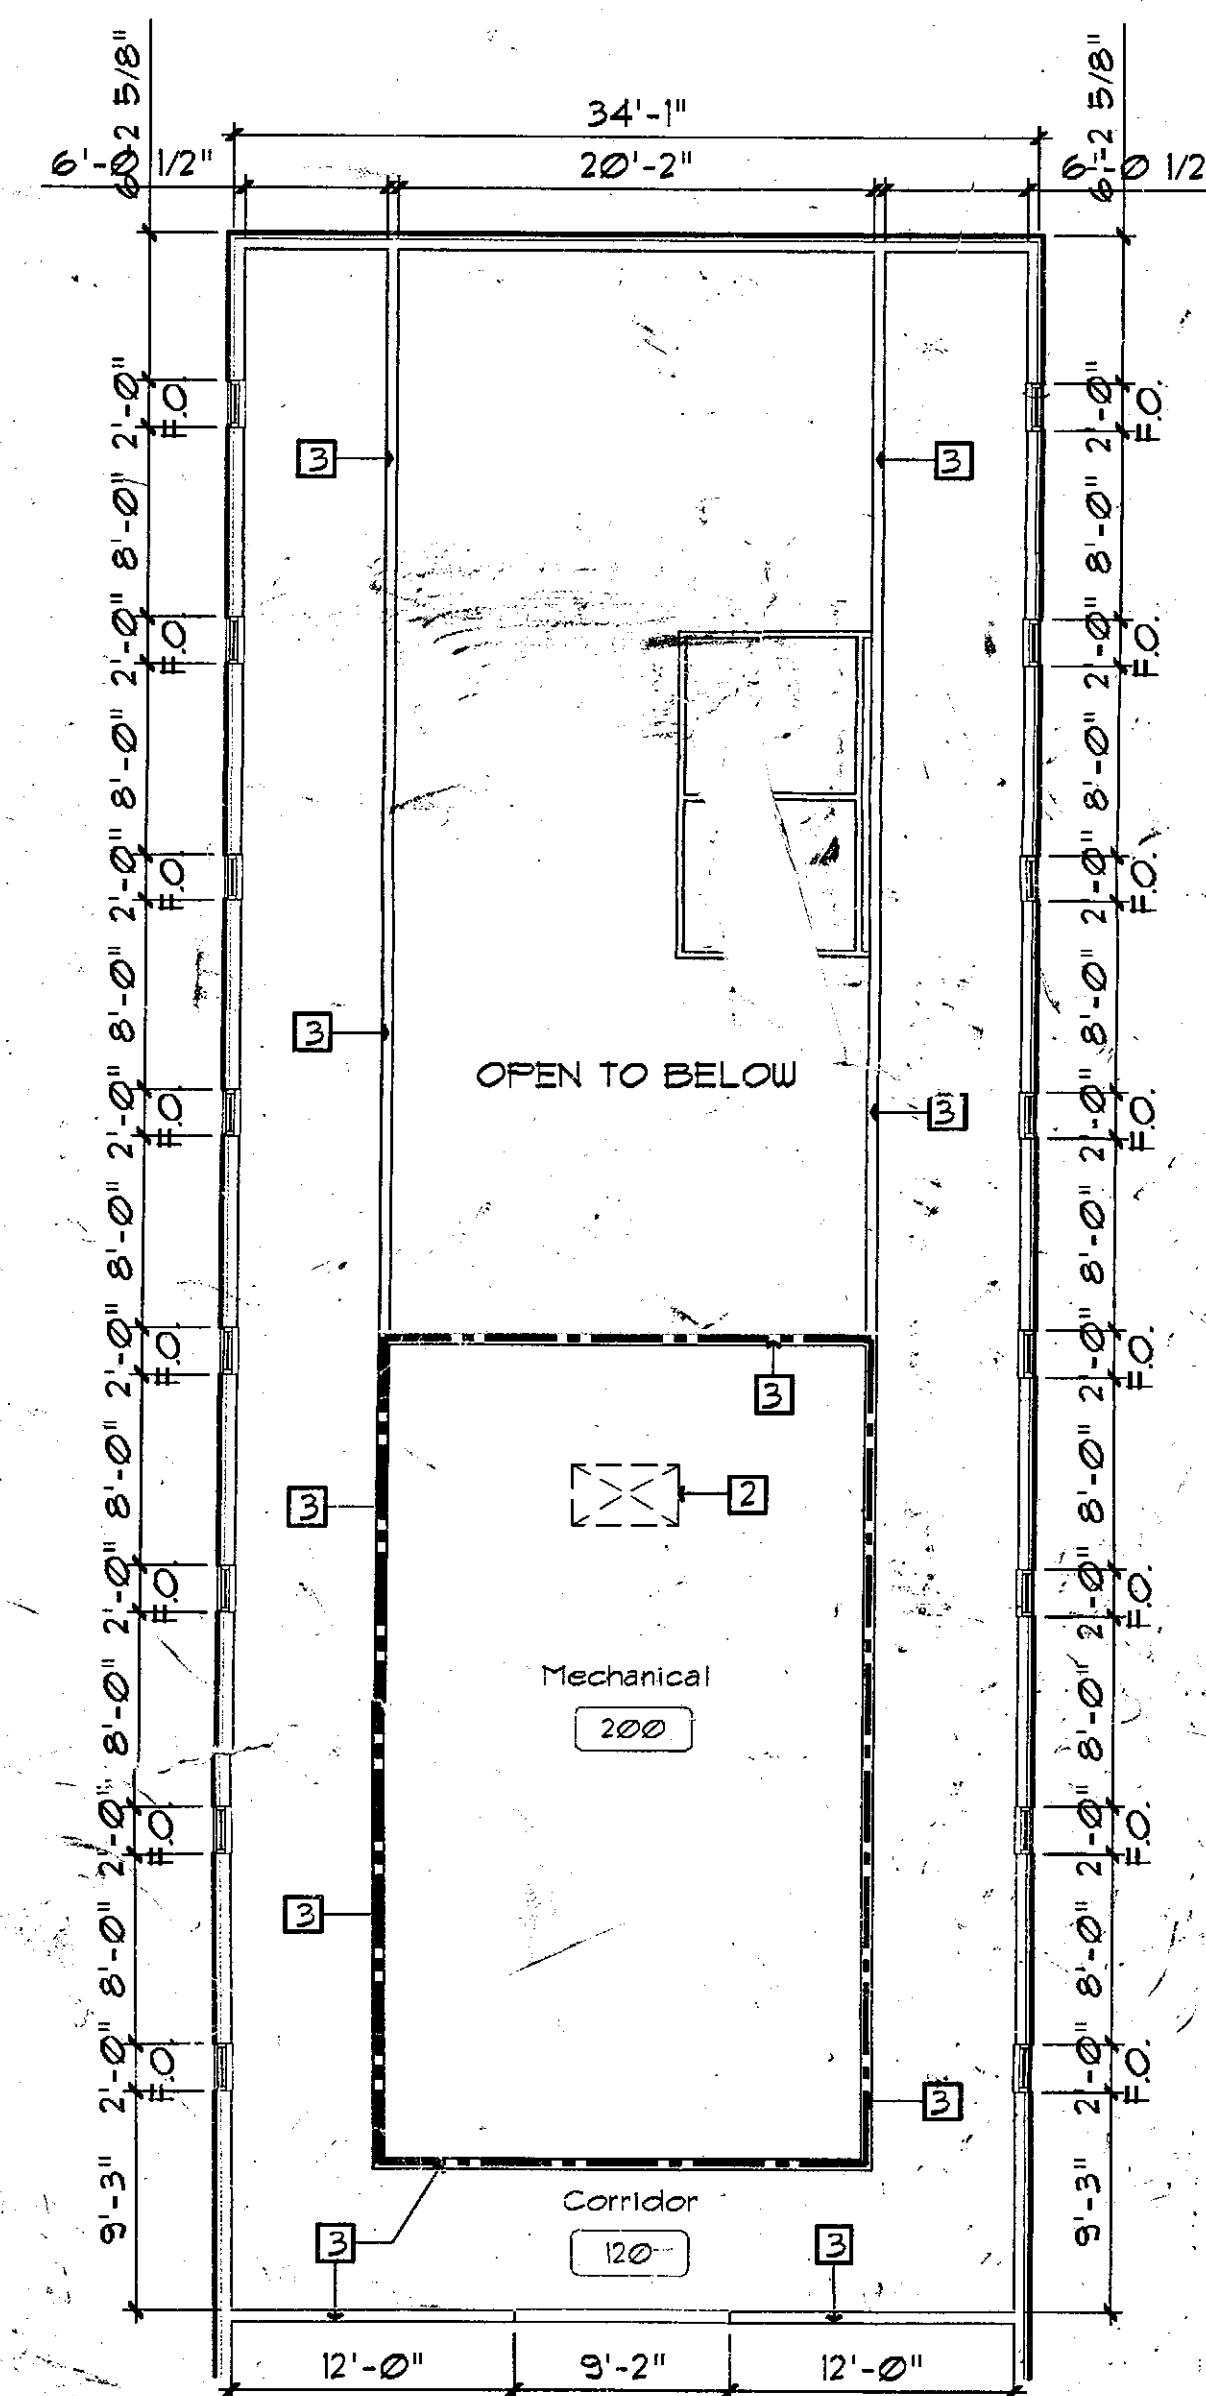

2 Dimensioning Clerestory Plan
All 1/8" = 1'-0"