


FLORIDA COAST SURVEYING, INC.

PROFESSIONAL SURVEYOR'S, & MAPPER'S

CERTIFICATE NO. LB-0006938

2411 22ND AVENUE WEST
BRADENTON, FLORIDA 34205
941-744-9295 FAX 941-748-6751
TOLL FREE 1-877-531-7193

FLOOD ZONE : C
COMMUNITY PANEL 120155-0009C
DATED : 11-16-83
(FLOOD ZONE : "B", "C", "D", & "X" ARE NOT
IN DESIGNATED FLOOD HAZARD ZONE AREA.)
SUBJECT TO VERIFICATION

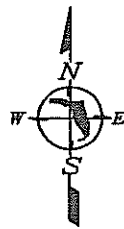

SCALE 1" = 30'

NOTE: SUBJECT PROPERTY
IS IN CENTRAL WATER

BOUNDARY SURVEY

LEGAL DESCRIPTION :

BEGIN 20 FEET SOUTH AND 35 FEET WEST OF THE NORTHEAST CORNER OF THE NORTHEAST 1/4 OF THE SOUTHWEST 1/4 OF SECTION 35, TOWNSHIP 34 SOUTH, RANGE 17 EAST, THENCE SOUTH 60 FEET; THENCE WEST 185 FEET; THENCE NORTH 60 FEET; THENCE EAST 185 FEET TO THE POINT OF BEGINNING; LESS THE WEST 12 1/2 FEET FOR STREET.

CERTIFIED TO :

LUIS A. RODRIGUEZ AND CELIA RODRIGUEZ
HARRISON, HENDRICKSON & KIRKLAND, P.A.
ALLIANCE TITLE OF AMERICA, INC.

STREET ADDRESS

1704 9TH STREET WEST
BRADENTON, FLORIDA 34205


CERTIFICATION :

I CERTIFY THAT THIS SURVEY WAS MADE UNDER MY DIRECTION AND THAT IT MEETS THE MINIMUM TECHNICAL STANDARDS SET FORTH BY THE BOARD OF PROFESSIONAL LAND SURVEYORS AND MAPPERS IN CHAPTER 61G17-6, FLORIDA ADMINISTRATIVE CODE, PURSUANT TO SECTION 472.027, FLORIDA STATUTES.

BY : SCOTT CRIDER SURVEY DATE : 10-18-02
SCOTT CRIDER, PSM #5671

NOT A CERTIFICATION OF TITLE, ZONING, EASEMENTS OR FREEDOM OF ENCUMBRANCES.
"UNLESS IT BEARS THE SIGNATURE AND THE ORIGINAL RAISED SEAL OF A FLORIDA LICENSED SURVEYOR AND MAPPER THIS DRAWING, SKETCH, PLAT OR MAP IS FOR INFORMATIONAL PURPOSES ONLY AND IS NOT VALID"

PLEASE REFER TO REVERSE SIDE FOR GENERAL NOTES & ABBREVIATIONS.

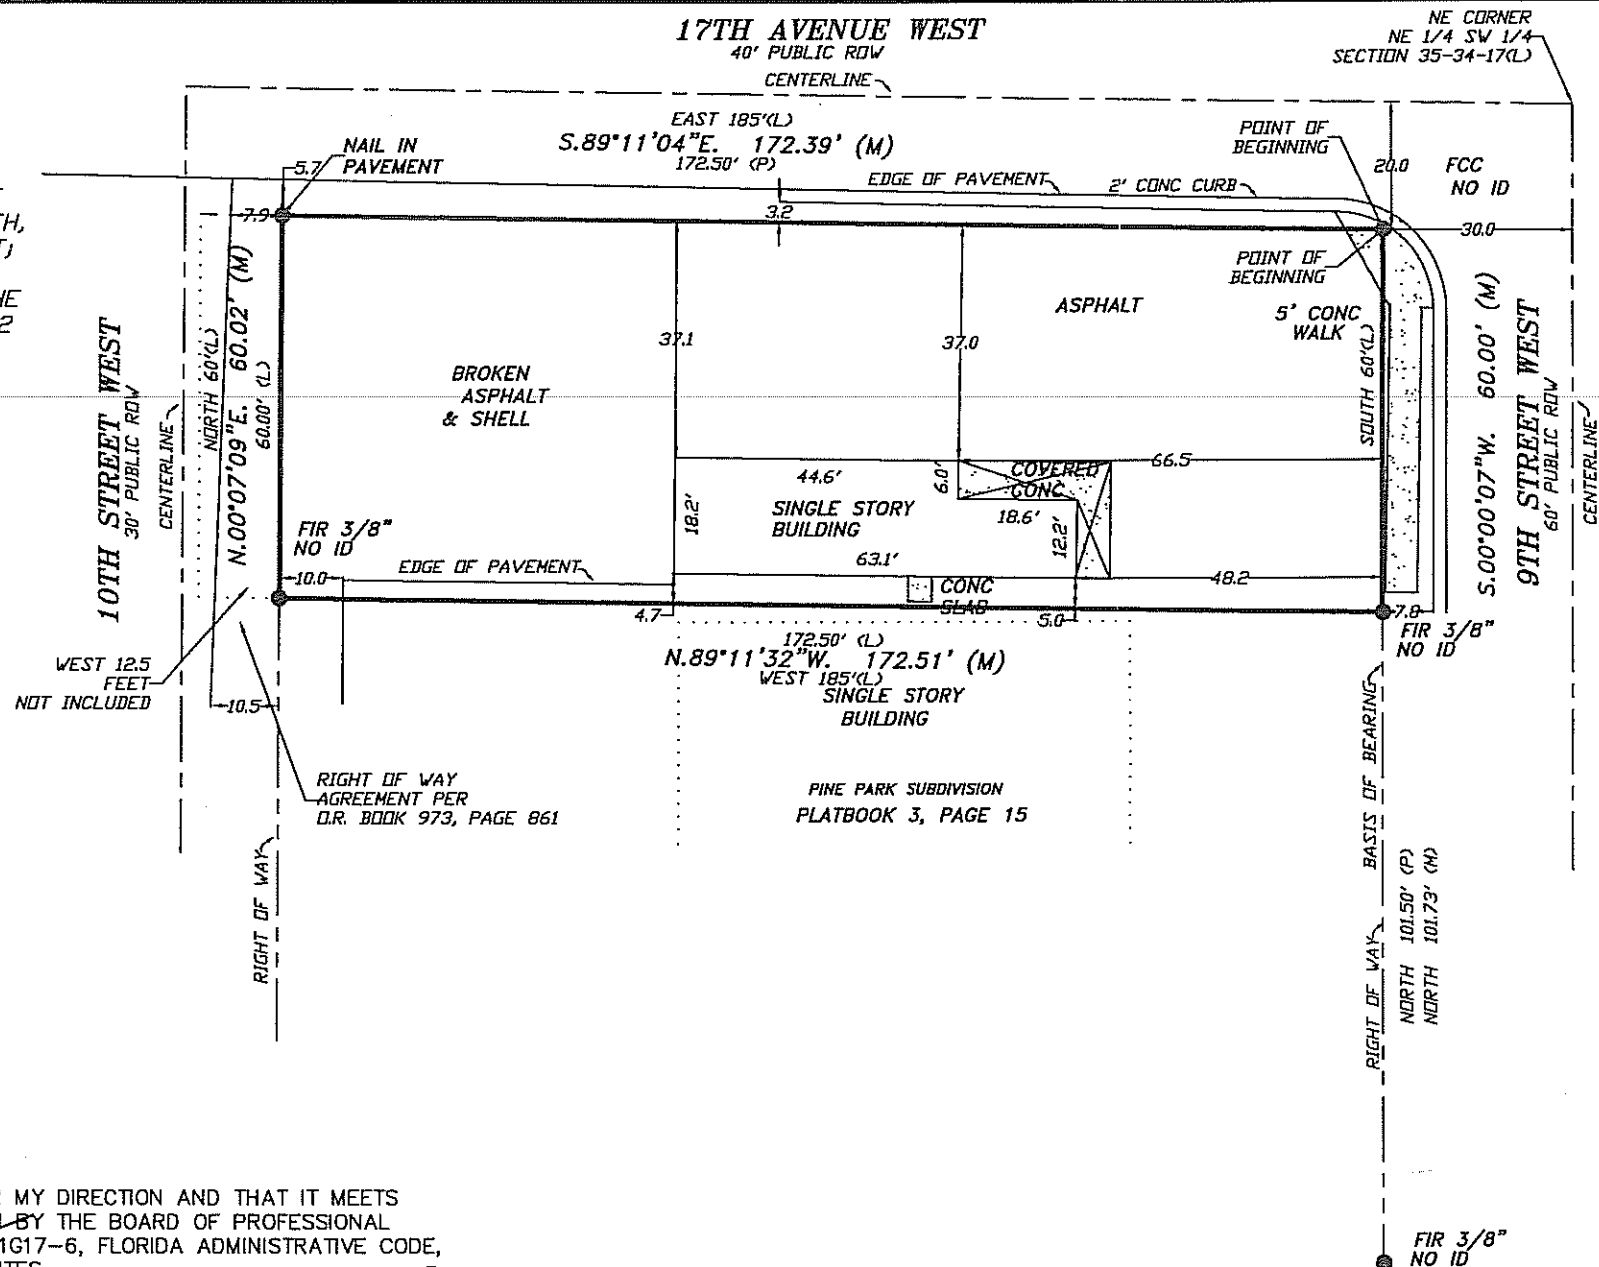

NOTE:

IN COMPLIANCE WITH FLORIDA STATUTES 61G17-6.0031 (5) (E) (IF LOCATION OF EASEMENTS OR RIGHT-OF-WAY OF RECORD, OTHER THAN THOSE ON RECORD PLAT, IS REQUIRED, THIS INFORMATION MUST BE FURNISHED TO THE SURVEYOR AND MAPPER.

REVISIONS

PROJECT NO:

02_M20025