



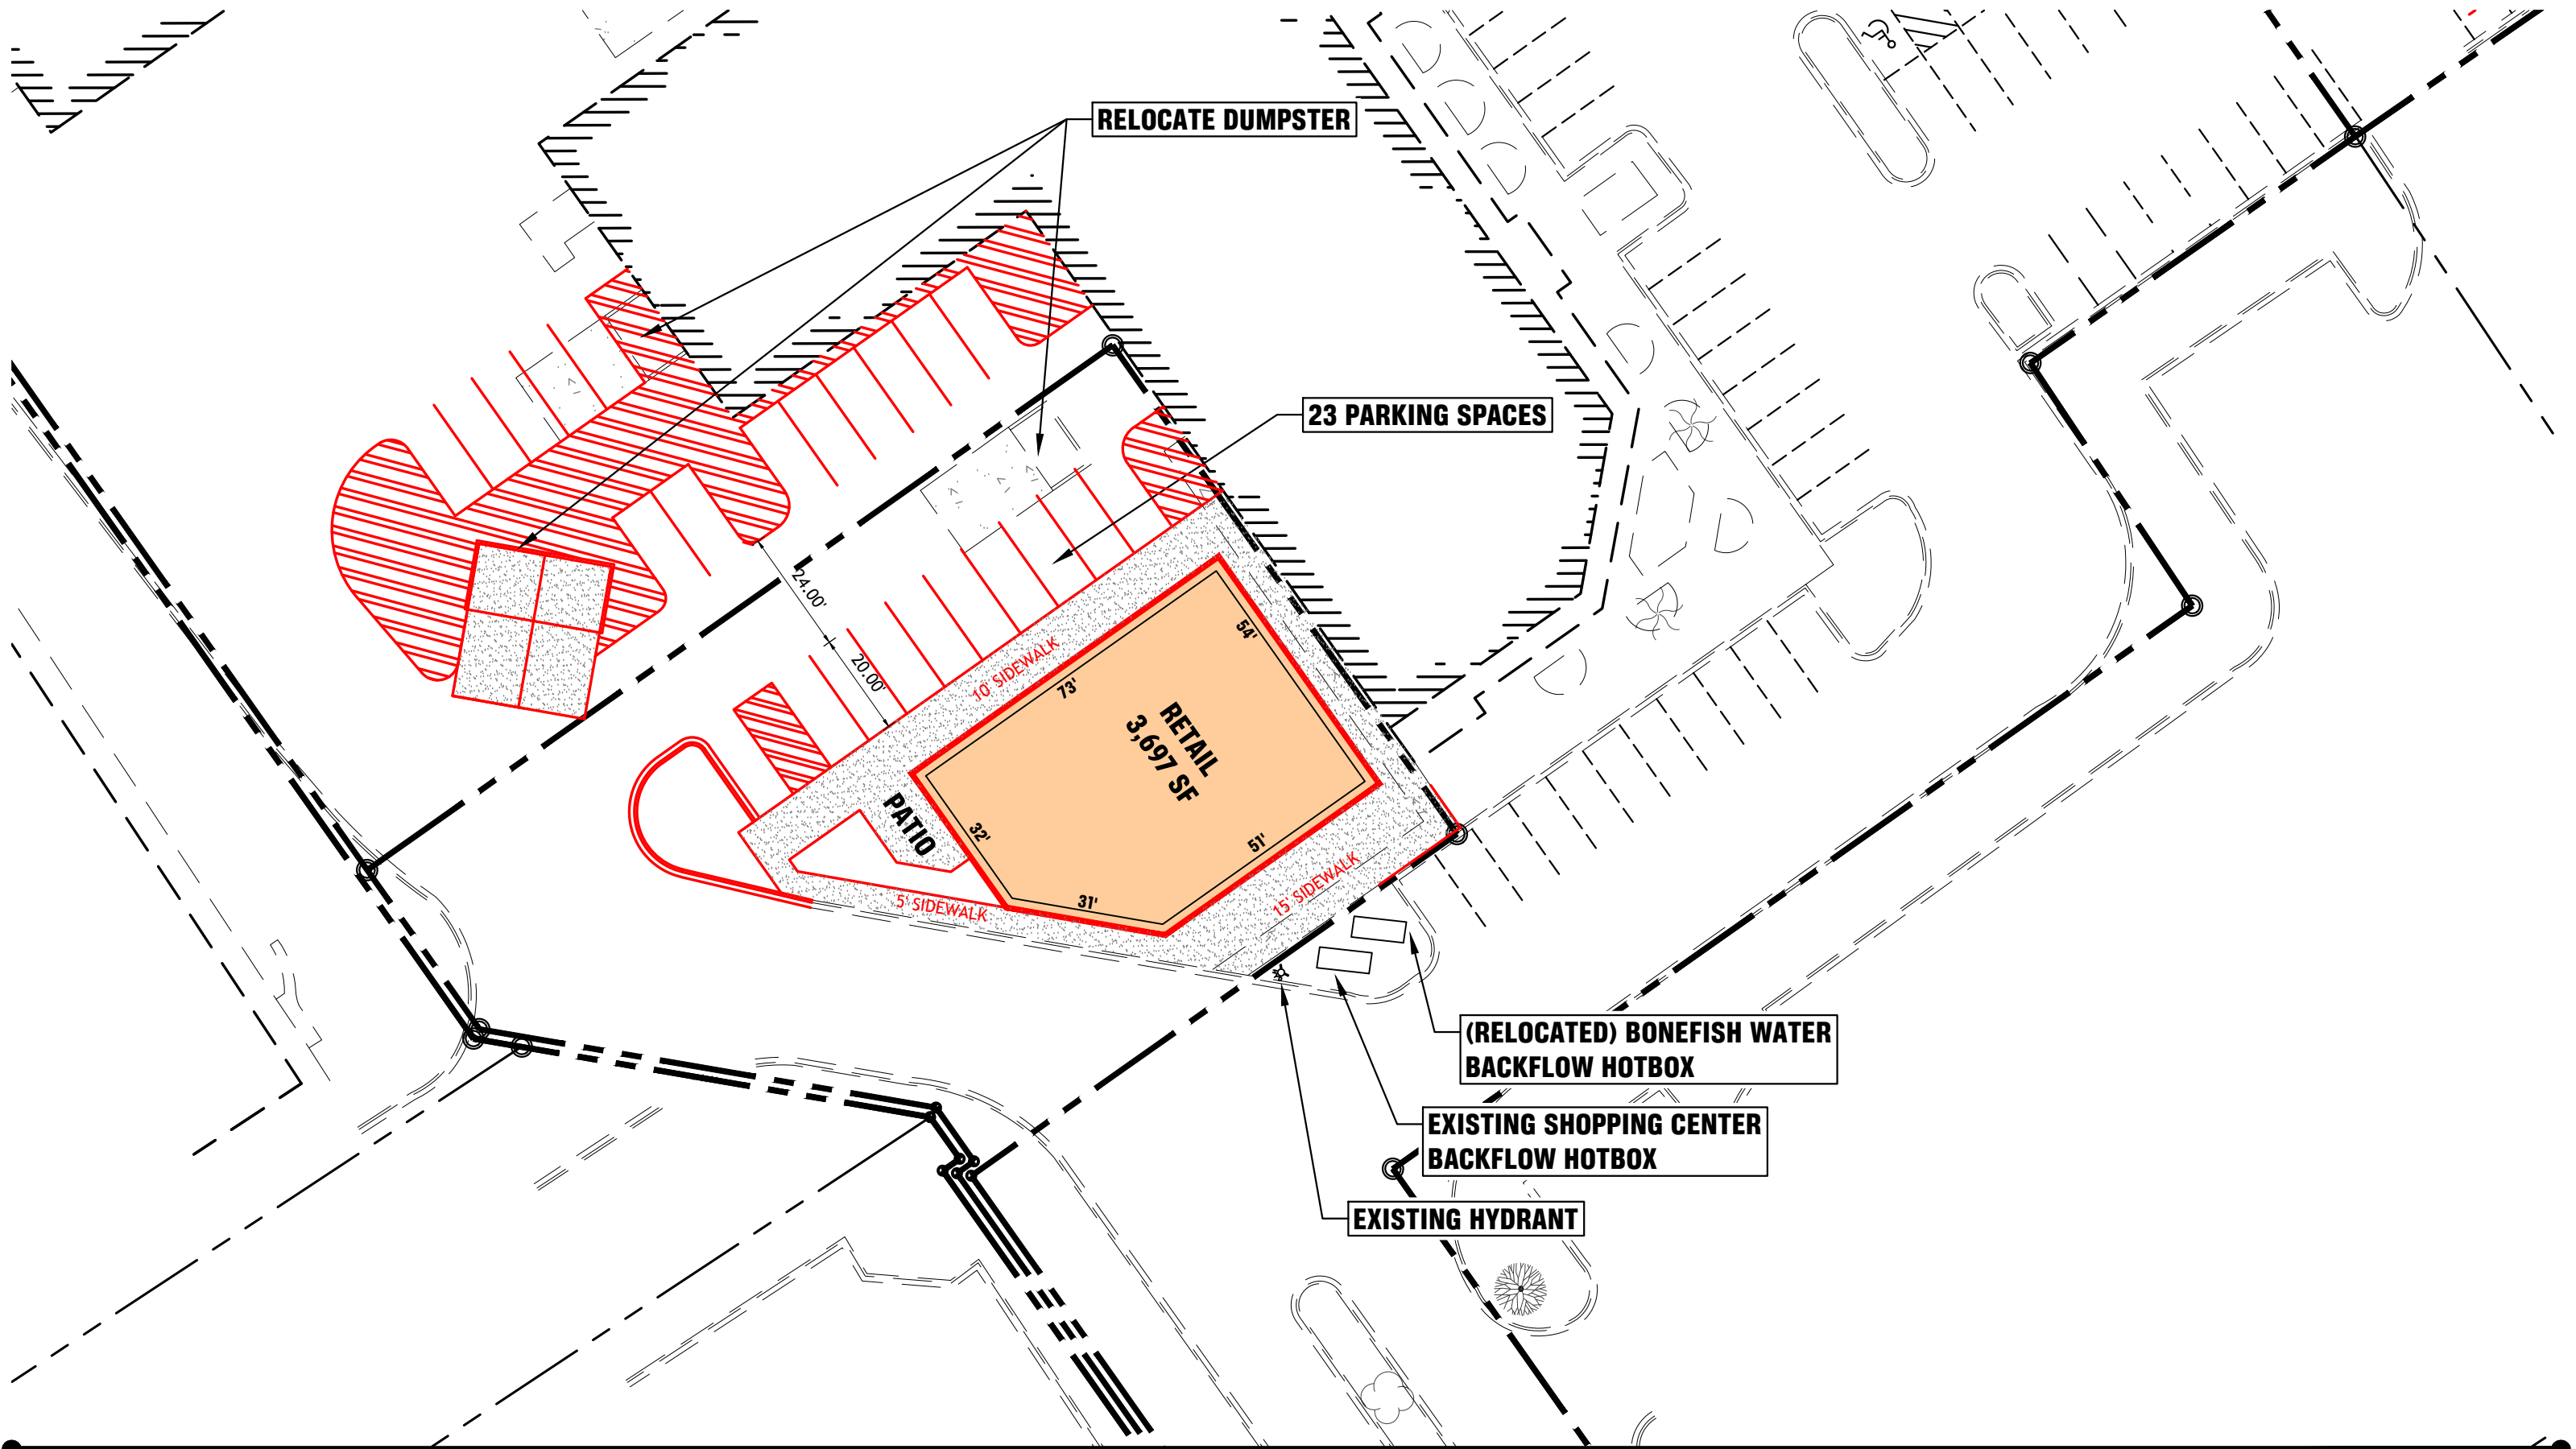

Bluewater Civil Design, PLLC
 718 Lowndes Hill Road
 Greenville, SC 29607
www.bluewatercivil.com
info@bluewatercivil.com

Date: 12/7/21

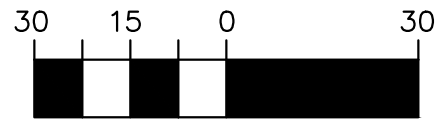

scale: 1" = 30'

Matthews Festival Retail

SP-2