



Drawing Name: M:\Projects\2016 - Renwick Dr Storage\104 - Cdn\2016\104_DEMO.dwg User: RobertP Jun 29, 2016 - 1:29pm

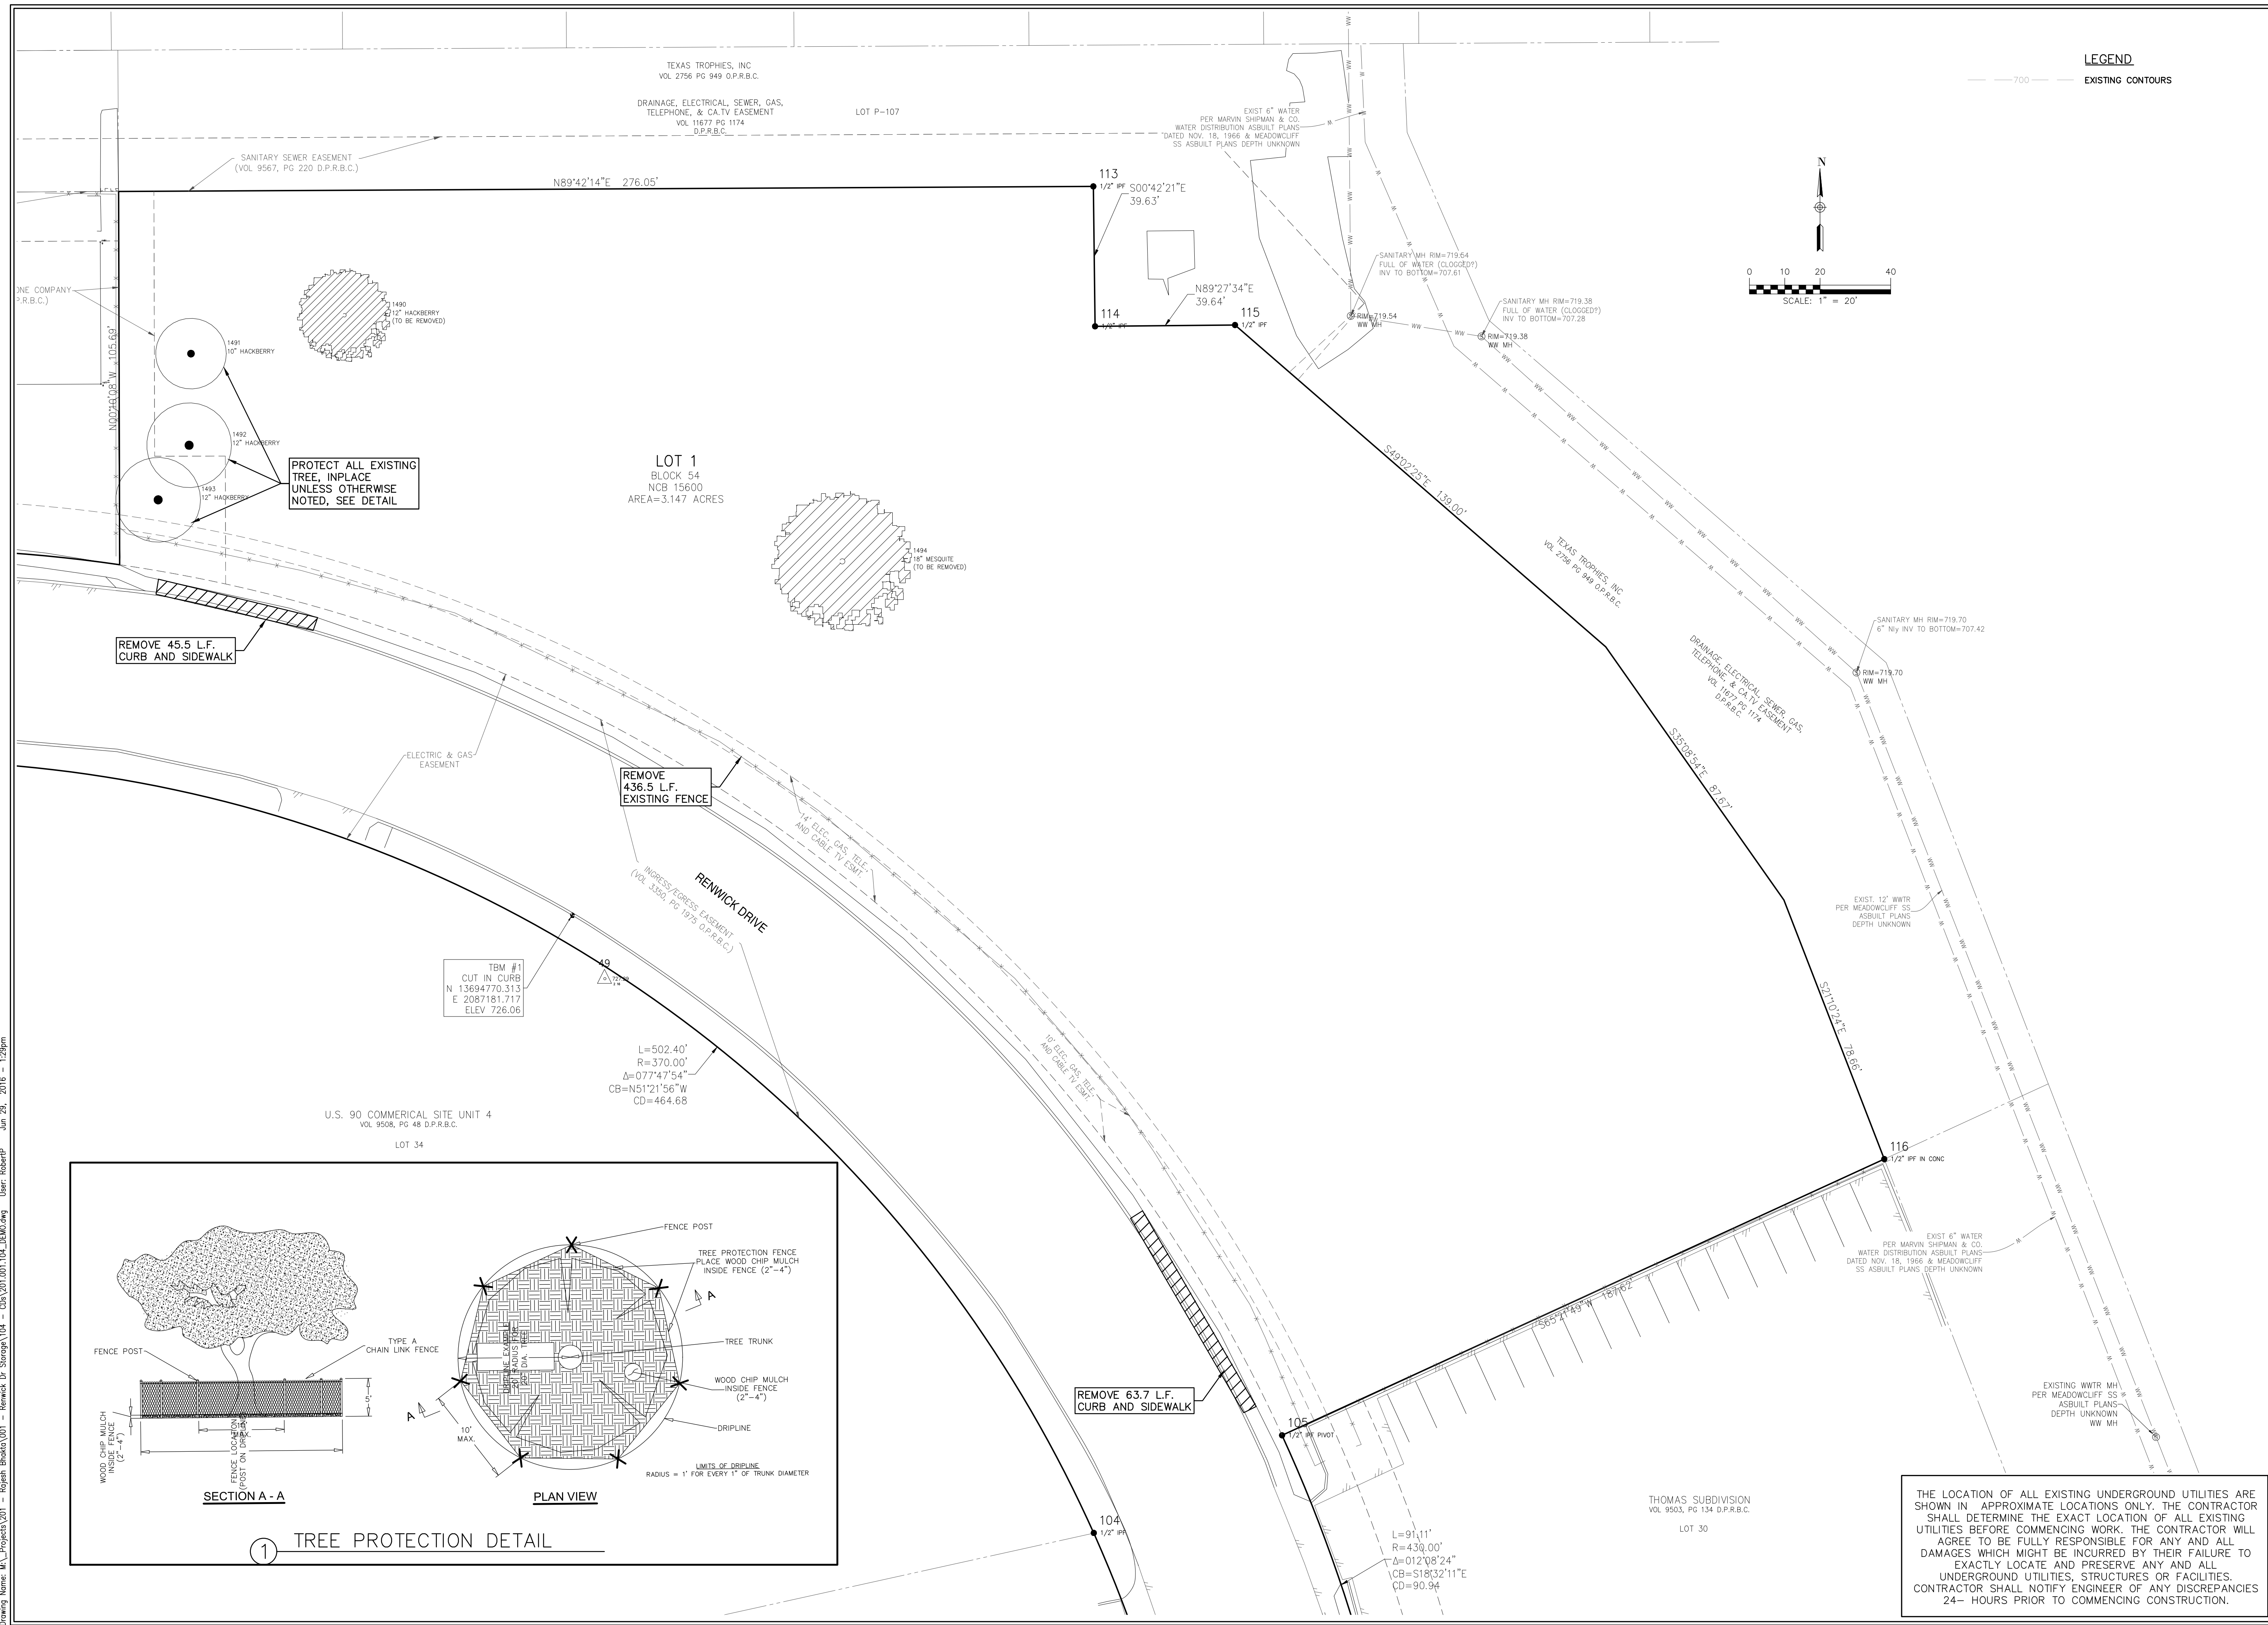

LEGEND
---700--- EXISTING CONTOURS

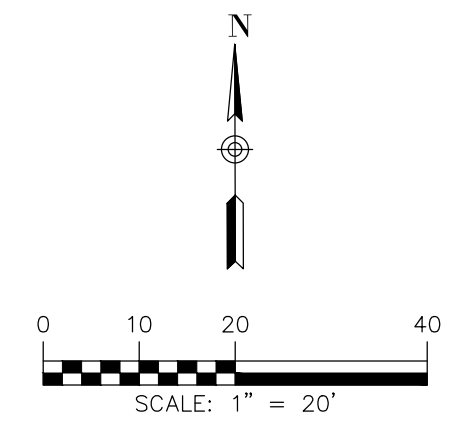


PROTECT ALL EXISTING TREE, INPLACE UNLESS OTHERWISE NOTED, SEE DETAIL

REMOVE 45.5 L.F. CURB AND SIDEWALK

REMOVE 436.5 L.F. EXISTING FENCE

REMOVE 63.7 L.F. CURB AND SIDEWALK

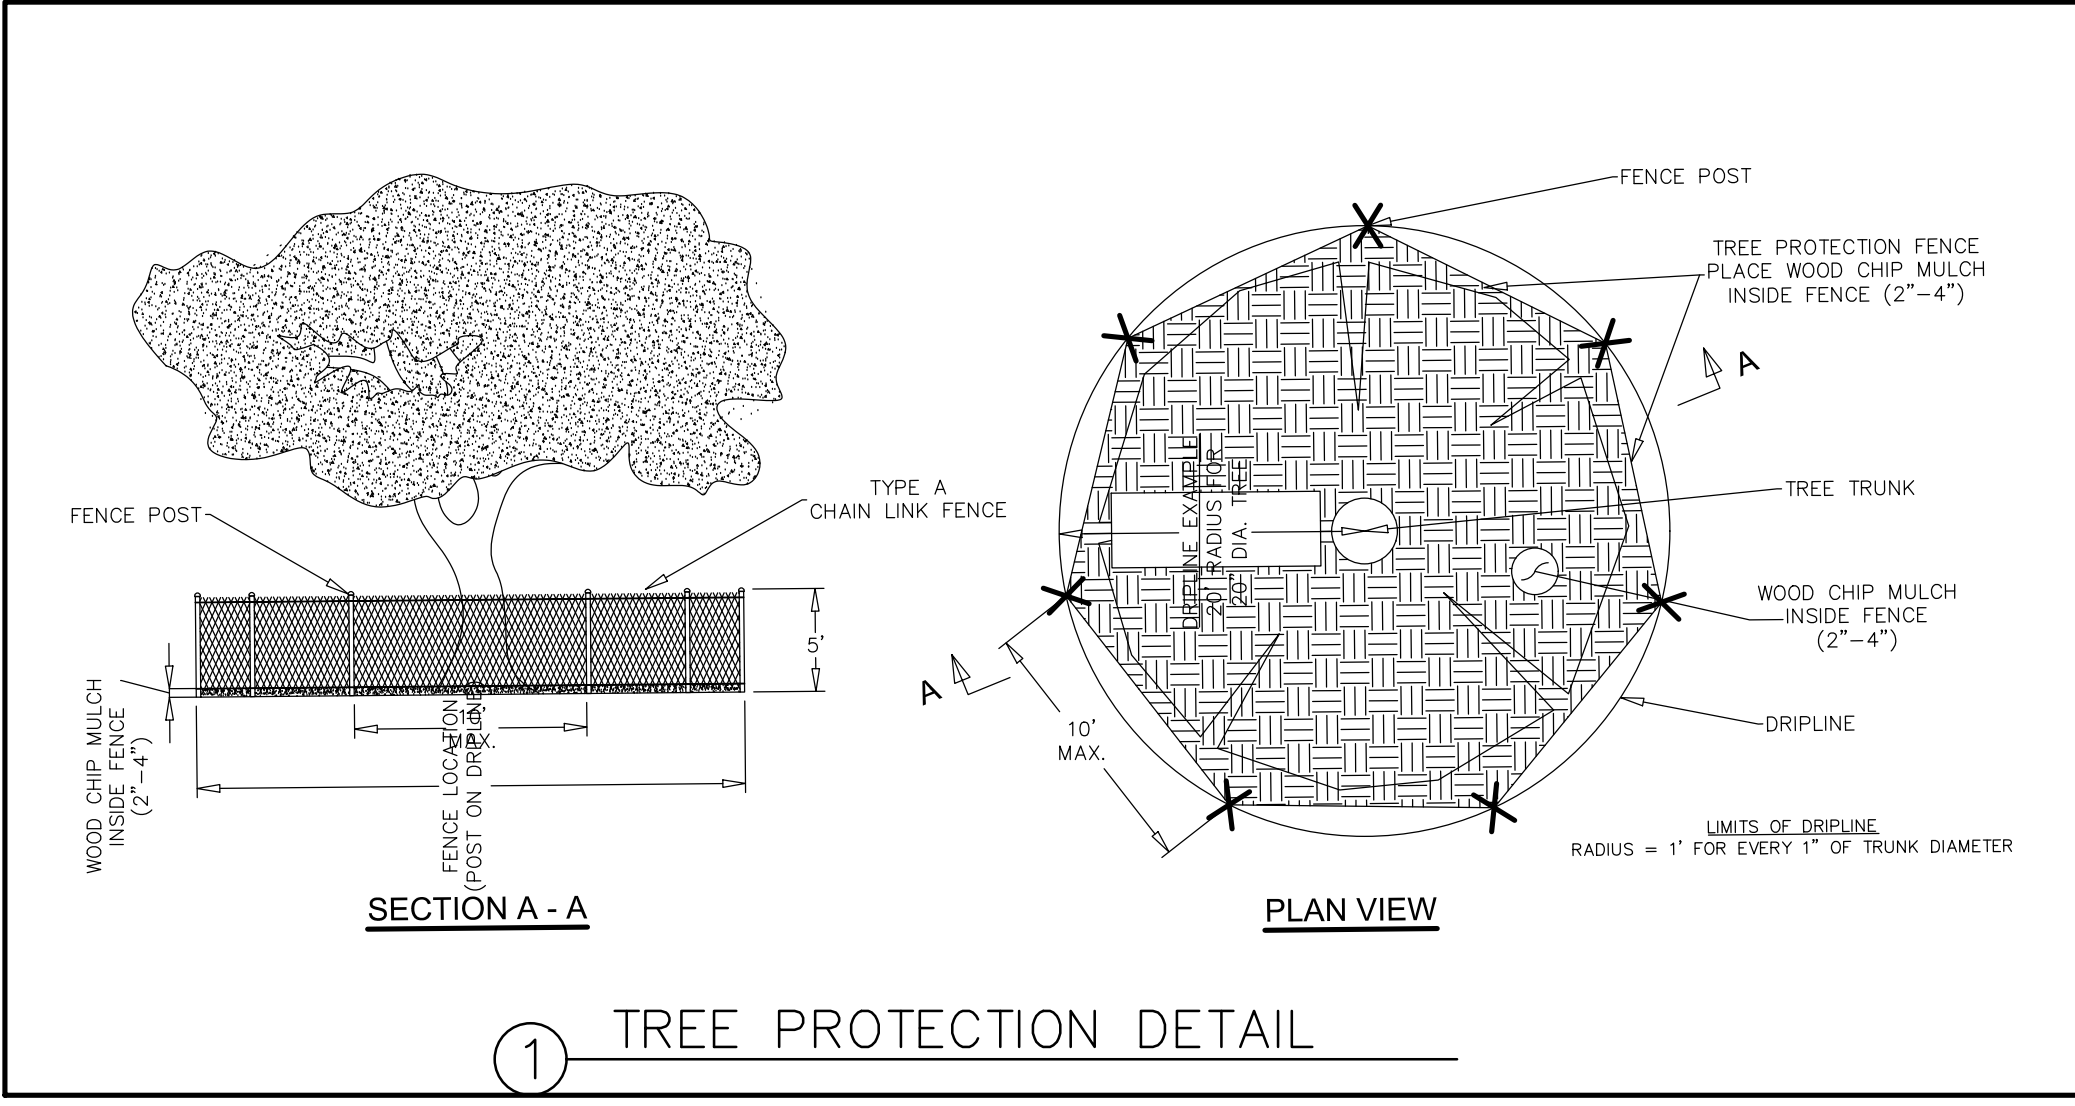

1 TREE PROTECTION DETAIL

THE LOCATION OF ALL EXISTING UNDERGROUND UTILITIES ARE SHOWN IN APPROXIMATE LOCATIONS ONLY. THE CONTRACTOR SHALL DETERMINE THE EXACT LOCATION OF ALL EXISTING UTILITIES BEFORE COMMENCING WORK. THE CONTRACTOR WILL AGREE TO BE FULLY RESPONSIBLE FOR ANY AND ALL DAMAGES WHICH MIGHT BE INCURRED BY THEIR FAILURE TO EXACTLY LOCATE AND PRESERVE ANY AND ALL UNDERGROUND UTILITIES, STRUCTURES OR FACILITIES. CONTRACTOR SHALL NOTIFY ENGINEER OF ANY DISCREPANCIES 24- HOURS PRIOR TO COMMENCING CONSTRUCTION.

DEMOLITION PLAN

LACKLAND STORAGE

NO.	REVISION DESCRIPTION	REVISION DATE

DATE: JUNE 2016
DRAWN BY: RCP
DESIGNED BY: CC
REVIEWED BY: SWH & SCH
HMT PROJECT NO.: 201.001.104

SHEET
C1.1

8200 W INTERSTATE 10
SAN ANTONIO, TX 78253
HMTINC.COM
P121015623844-F121015663236
TBPE FRM F-10961
TBPLUS FRM 10153600

