


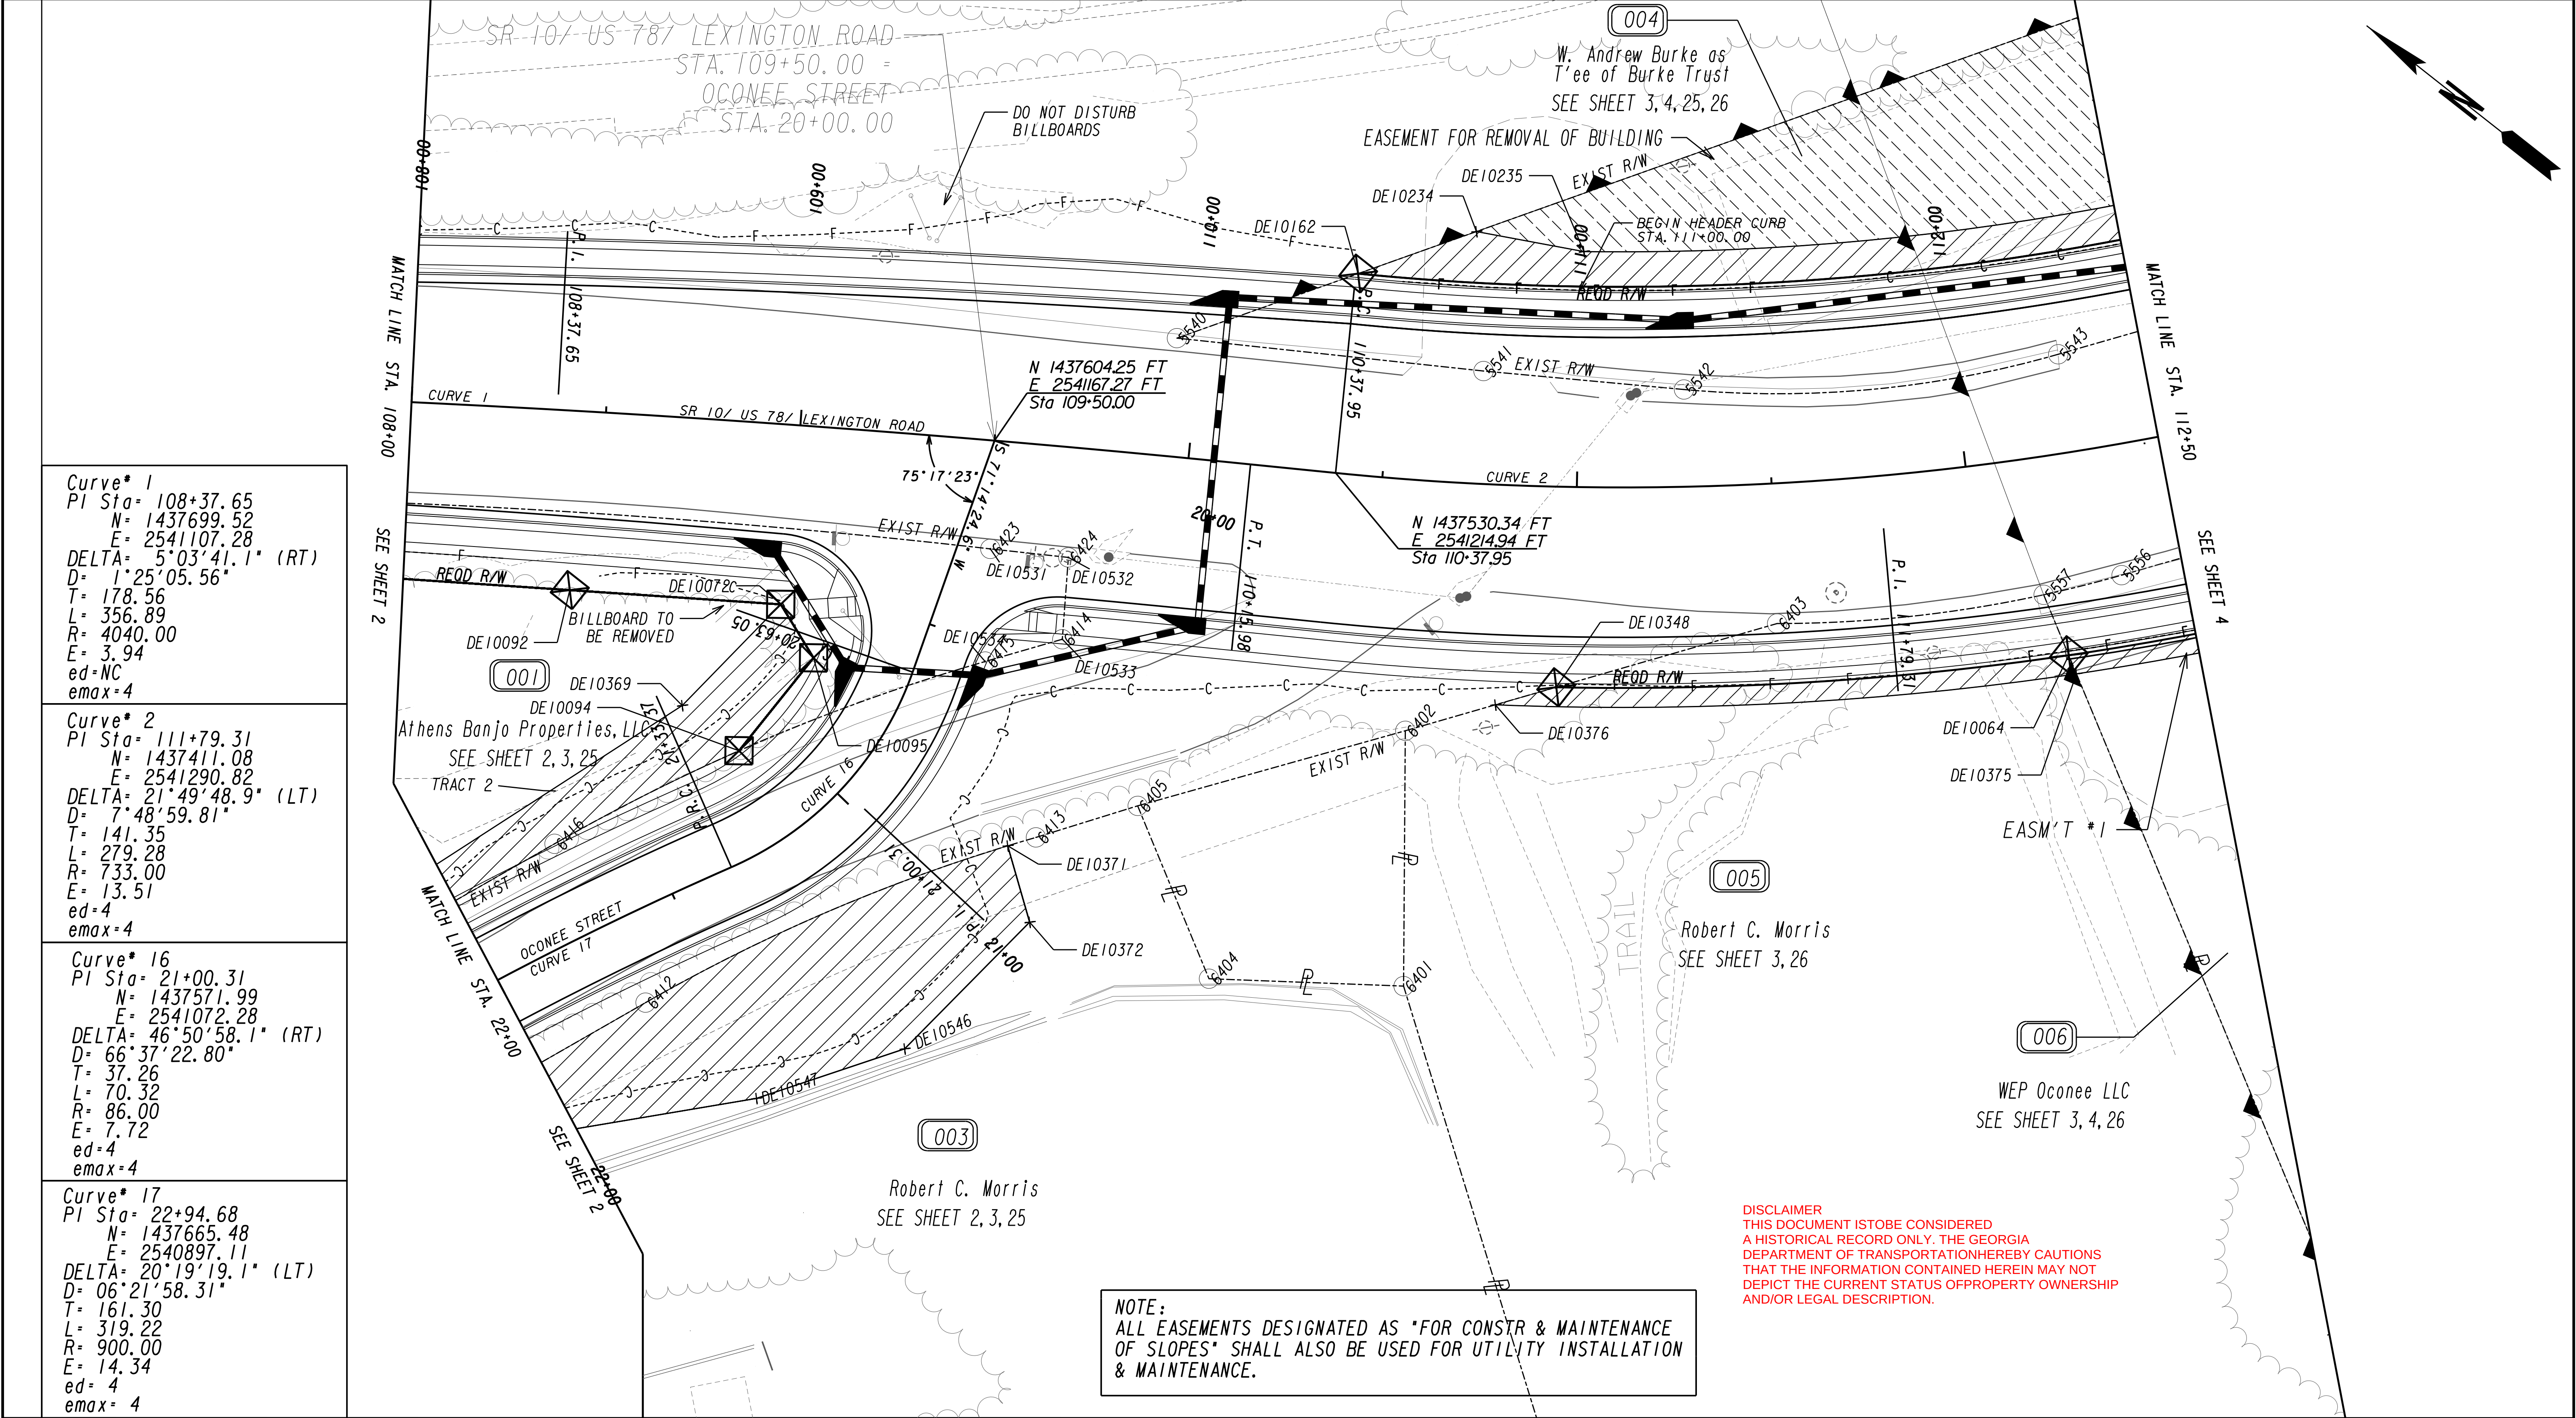

Curve* 1
PI Sta= 108+37.65
N= 1437699.52
E= 2541107.28
DELTA= 5°03'41.1" (RT)
D= 1°25'05.56"
T= 178.56
L= 356.89
R= 4040.00
E= 3.94
ed=NC
emax=4

Curve* 2
PI Sta= 111+79.31
N= 1437411.08
E= 2541290.82
DELTA= 21°49'48.9" (LT)
D= 7°48'59.81"
T= 141.35
L= 279.28
R= 733.00
E= 13.51
ed=4
emax=4

Curve* 16
PI Sta= 21+00.31
N= 1437571.99
E= 2541072.28
DELTA= 46°50'58.1" (RT)
D= 66°37'22.80"
T= 37.26
L= 70.32
R= 86.00
E= 7.72
ed=4
emax=4

Curve* 17
PI Sta= 22+94.68
N= 1437665.48
E= 2540897.11
DELTA= 20°19'19.1" (LT)
D= 06°21'58.31"
T= 161.30
L= 319.22
R= 900.00
E= 14.34
ed= 4
emax= 4

NOTE:
ALL EASEMENTS DESIGNATED AS "FOR CONSTR & MAINTENANCE
OF SLOPES" SHALL ALSO BE USED FOR UTILITY INSTALLATION
& MAINTENANCE.

DISCLAIMER
THIS DOCUMENT IS TO BE CONSIDERED
A HISTORICAL RECORD ONLY. THE GEORGIA
DEPARTMENT OF TRANSPORTATION HEREBY CAUTIONS
THAT THE INFORMATION CONTAINED HEREIN MAY NOT
DEPICT THE CURRENT STATUS OF PROPERTY OWNERSHIP
AND/OR LEGAL DESCRIPTION.

PROPERTY AND EXISTING R/W LINE REQUIRED R/W LINE CONSTRUCTION LIMITS EASEMENT FOR CONSTR & MAINTENANCE OF SLOPES EASEMENT FOR CONSTR OF SLOPES EASEMENT FOR CONSTR OF DRIVES		BEGIN LIMIT OF ACCESS.....BLA END LIMIT OF ACCESS.....ELA LIMIT OF ACCESS REQ'D R/W & LIMIT OF ACCESS		GEORGIA DEPARTMENT OF TRANSPORTATION	DATE	REVISIONS	DATE	REVISIONS	STATE OF GEORGIA DEPARTMENT OF TRANSPORTATION RIGHT OF WAY MAP PROJECT NO: STP00-0014-01(070) COUNTY: CLARKE LAND LOT NO: N/A LAND DISTRICT: N/A GMD 216 DATE 3/6/2015 SH 3 OF 34
					10/3/17	PARCEL 2 PROPERTY NAME CHANGE			
					2/16/18	REVISED REQ'D R/W FOR PARCEL 1			
					2/19/19	REVISED PESMT FOR PARCEL 3			