



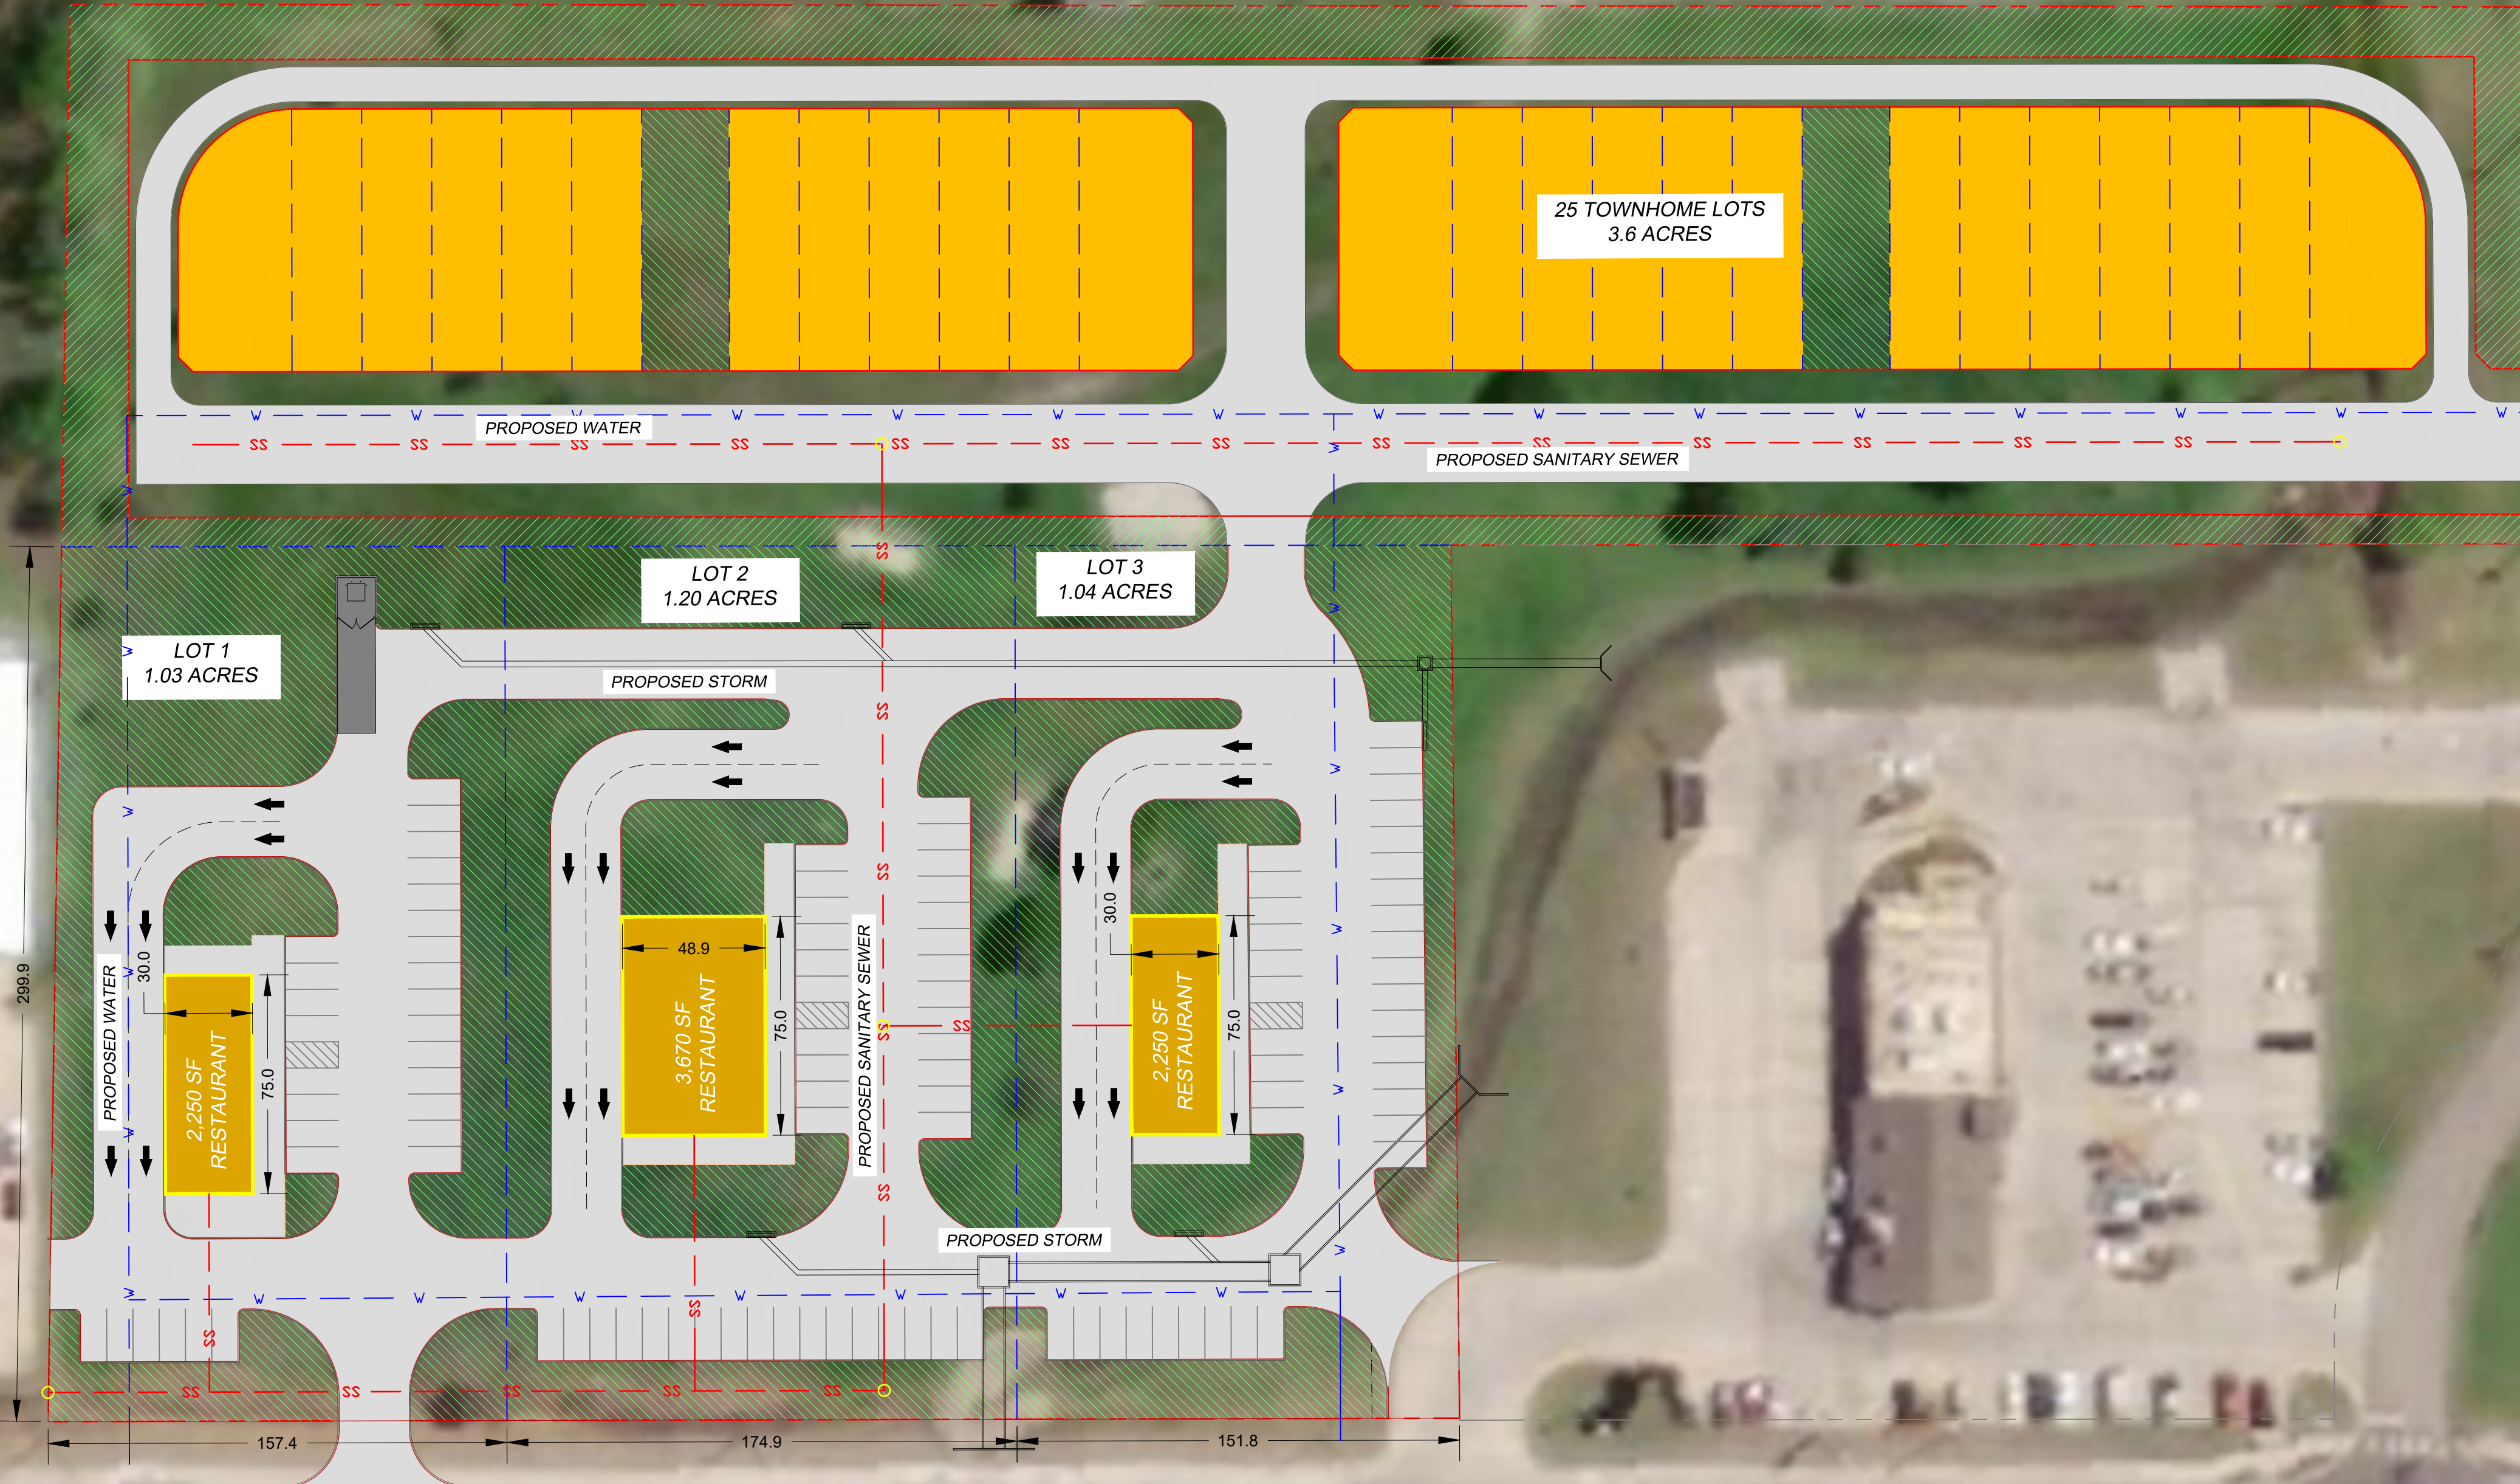

NOLAN ASHMORE WAY

STATE HIGHWAY 121

STATE HWY 121 BONHAM, TX

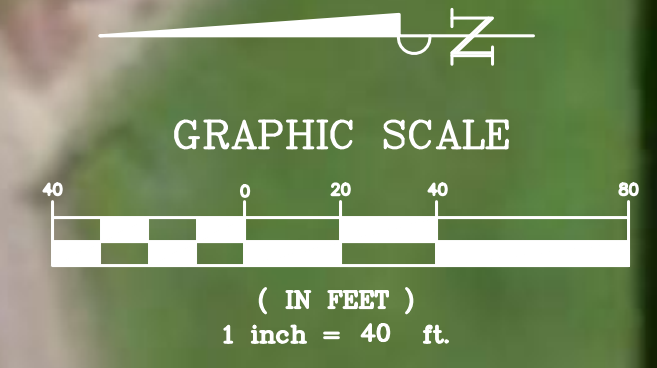

Master Planning
Civil Engineering
Land Development
2000 N. McDonald Street, Suite 100
McKinney, TX 75071
Tel 469 424 5900
thesanchezgroup.biz
Certificate of Registration No. F-8665