


MARK	DATE	DESCRIPTION
12-10-2025		ARCHITECTURAL SITE PLAN
1		
2		
3		

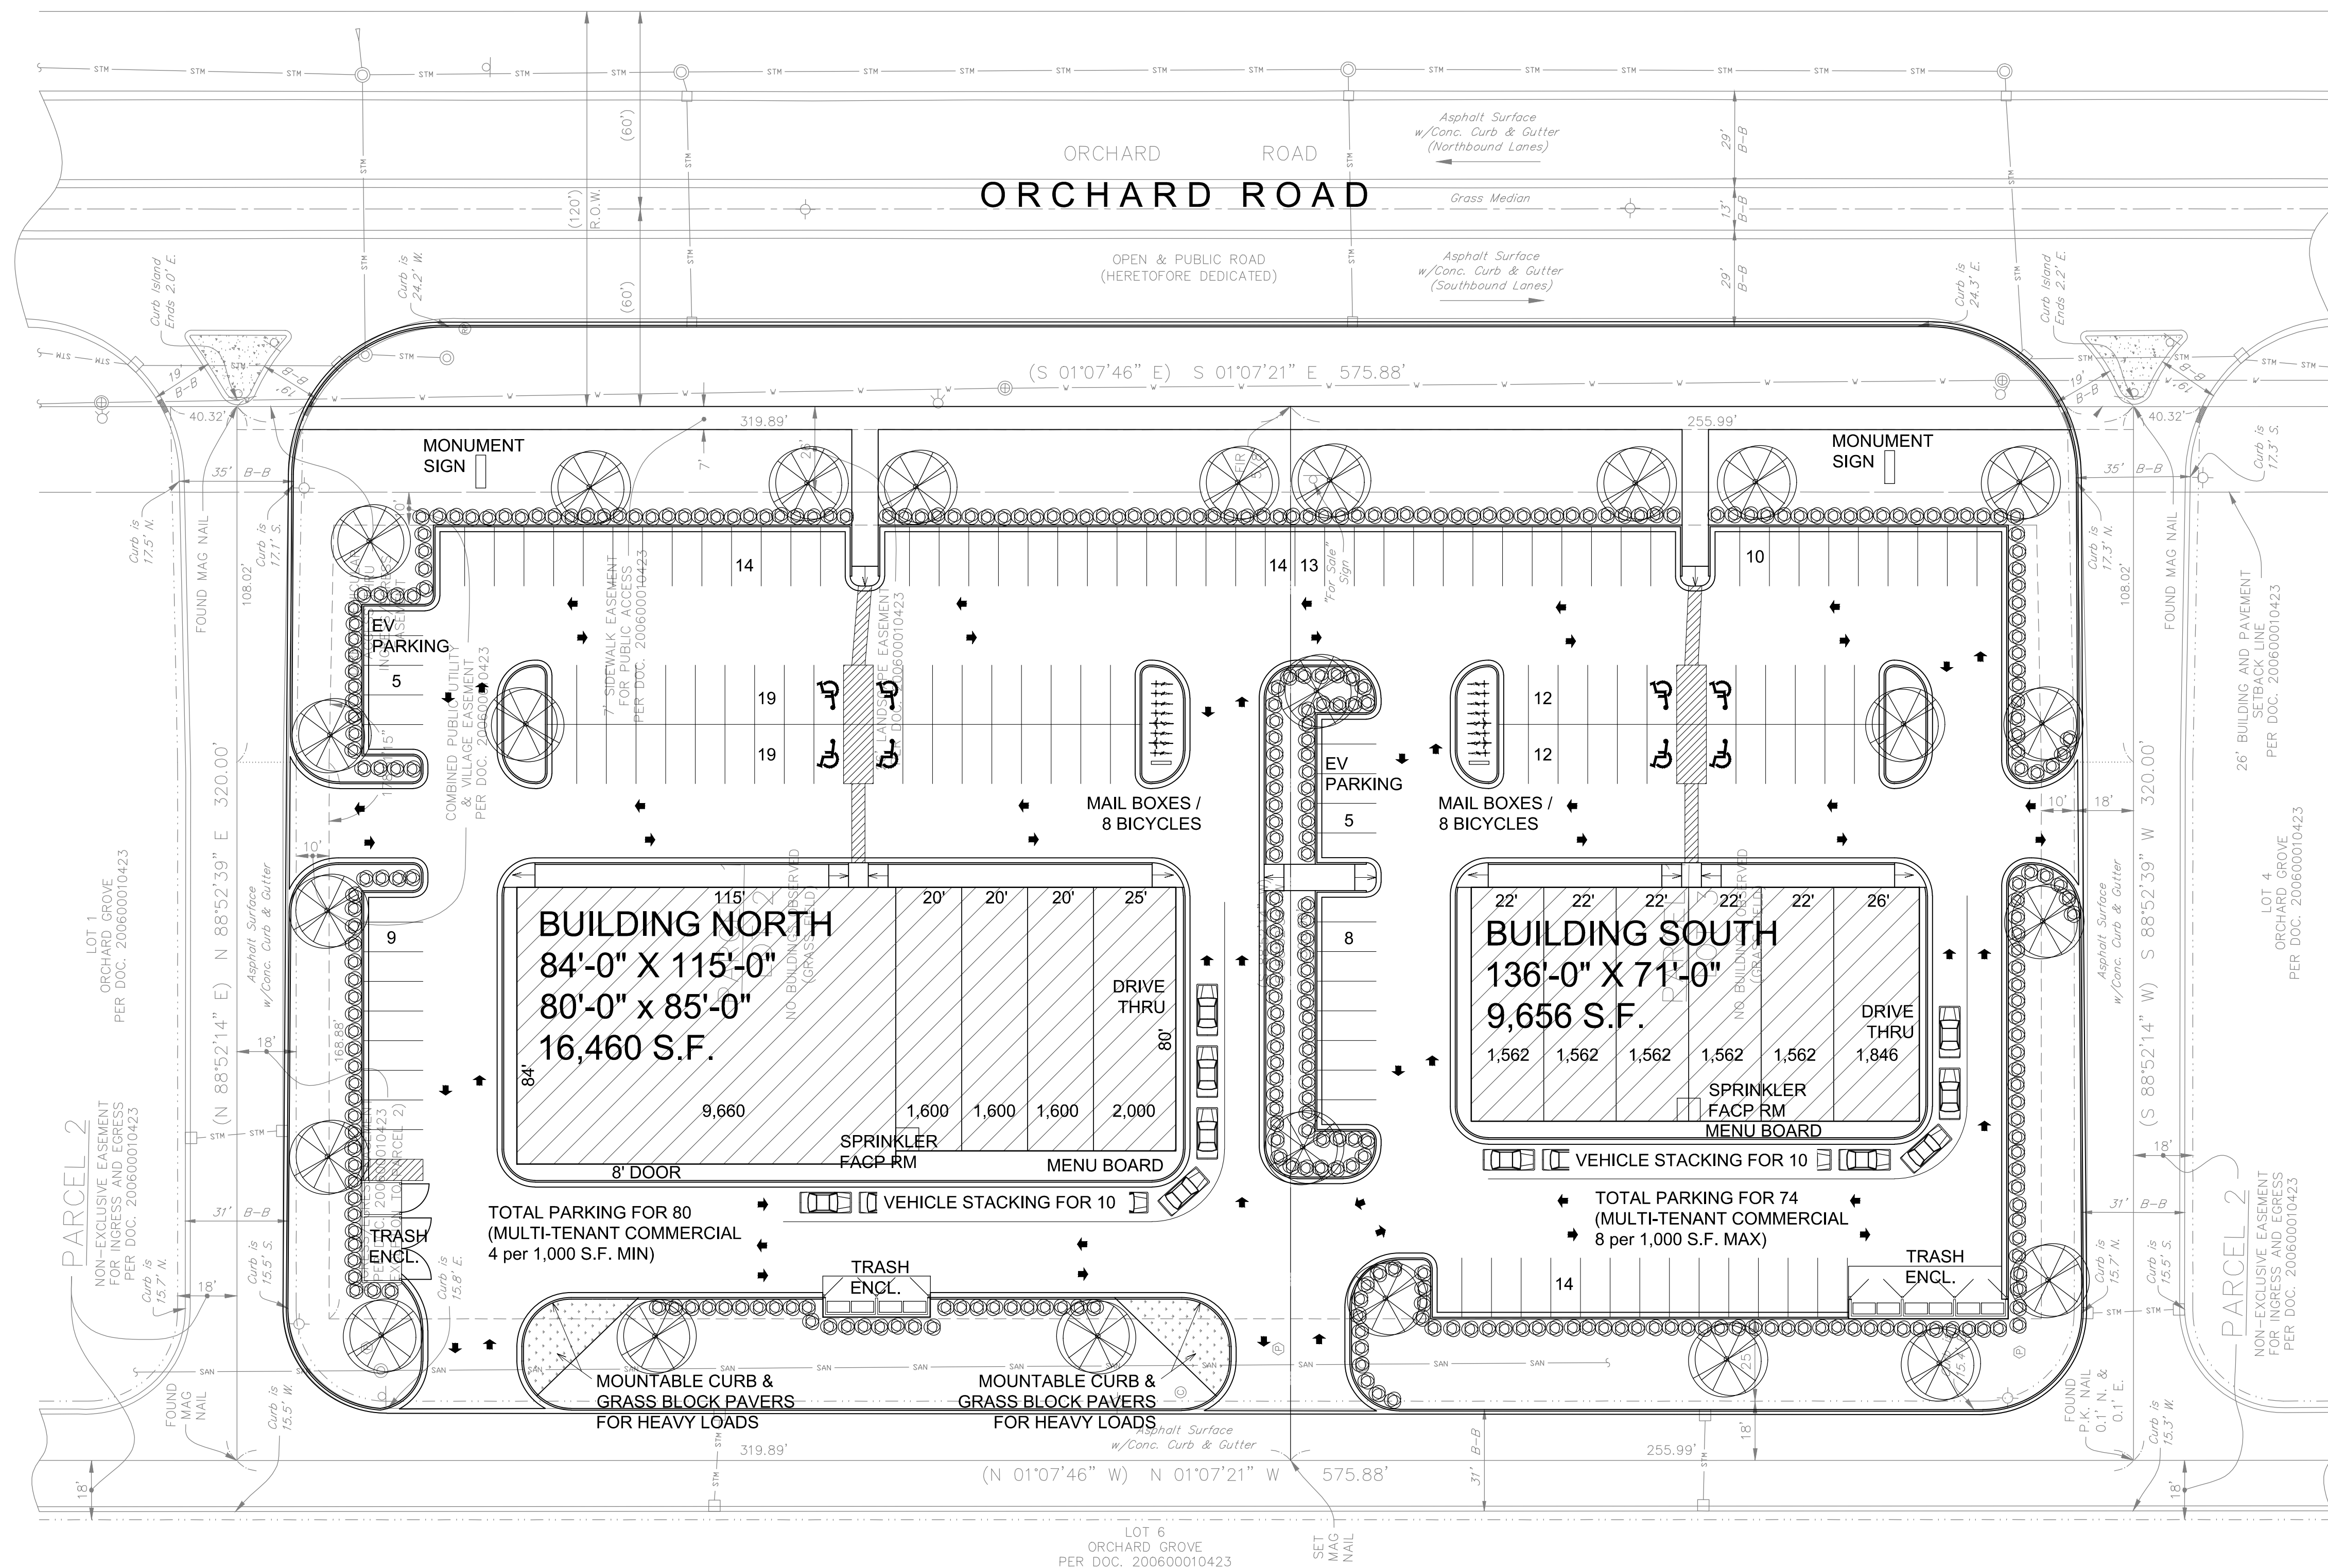

1 ARCHITECTURAL SITE PLAN
1/30" = 1'-0"

