


RANDY 10-17-24

SUPERIOR - PORTER 1

DOUBLE FLIP

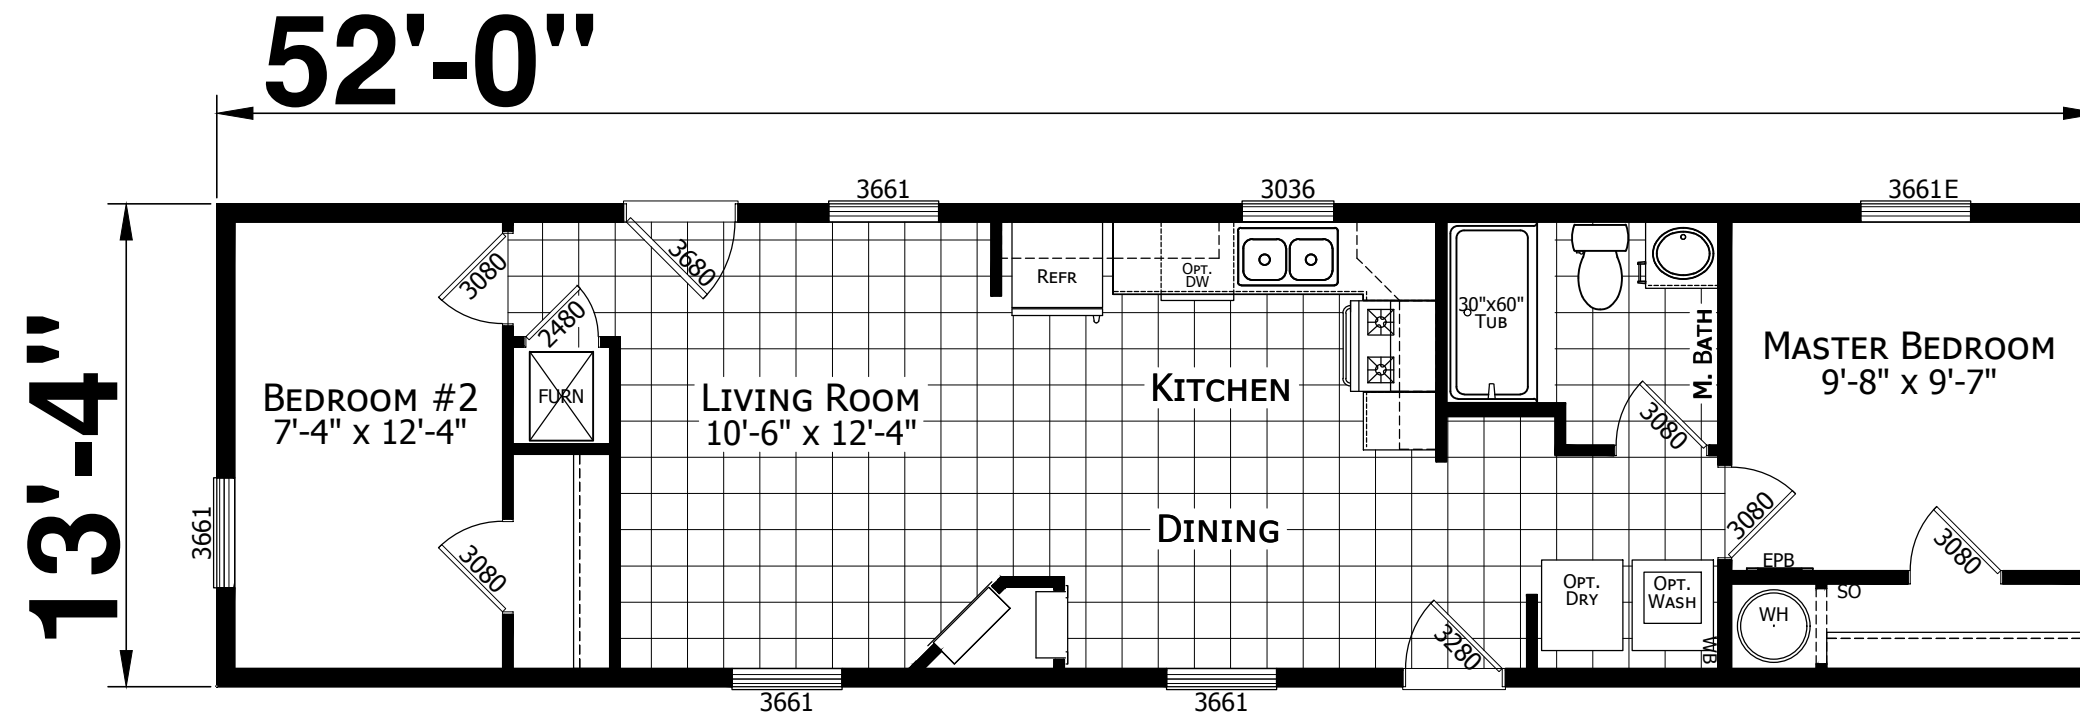

MODEL 122-07-F-25206
 1 BEDROOM 1 BATH
 52'-0" x 13'-4"
 693 Sq. Ft. TOTAL
 01-30-24

FOR REVIEW ONLY

CHAMPION
 MANUFACTURED BEAUTIFULLY™
 P.O. BOX 343, OFF RT. 220, CLAYSBURG, PA 16625
 101 GARDEN SPOT RD. EPHRATA, PA 17522

MODIFICATIONS

PROJECT:	122-07-F-25206 13'-4"x52' 2 BD 1 BTH
DRAWN BY:	STAFF
DATE:	10-17-24
SCALE:	3/16" = 1'-0"

TITLE:	LITERATURE PLAN
S/N	A013141
	22

SHEET:	L-1010TS 1452H21187
<small>PROPRIETARY AND CONFIDENTIAL THESE DRAWINGS AND SPECIFICATIONS ARE ORIGINAL PROPRIETARY AND CONFIDENTIAL MATERIALS OF CHAMPION. COPYRIGHT © 1976-2024 BY CHAMPION</small>	