




Know what's below.  
Call before you dig.

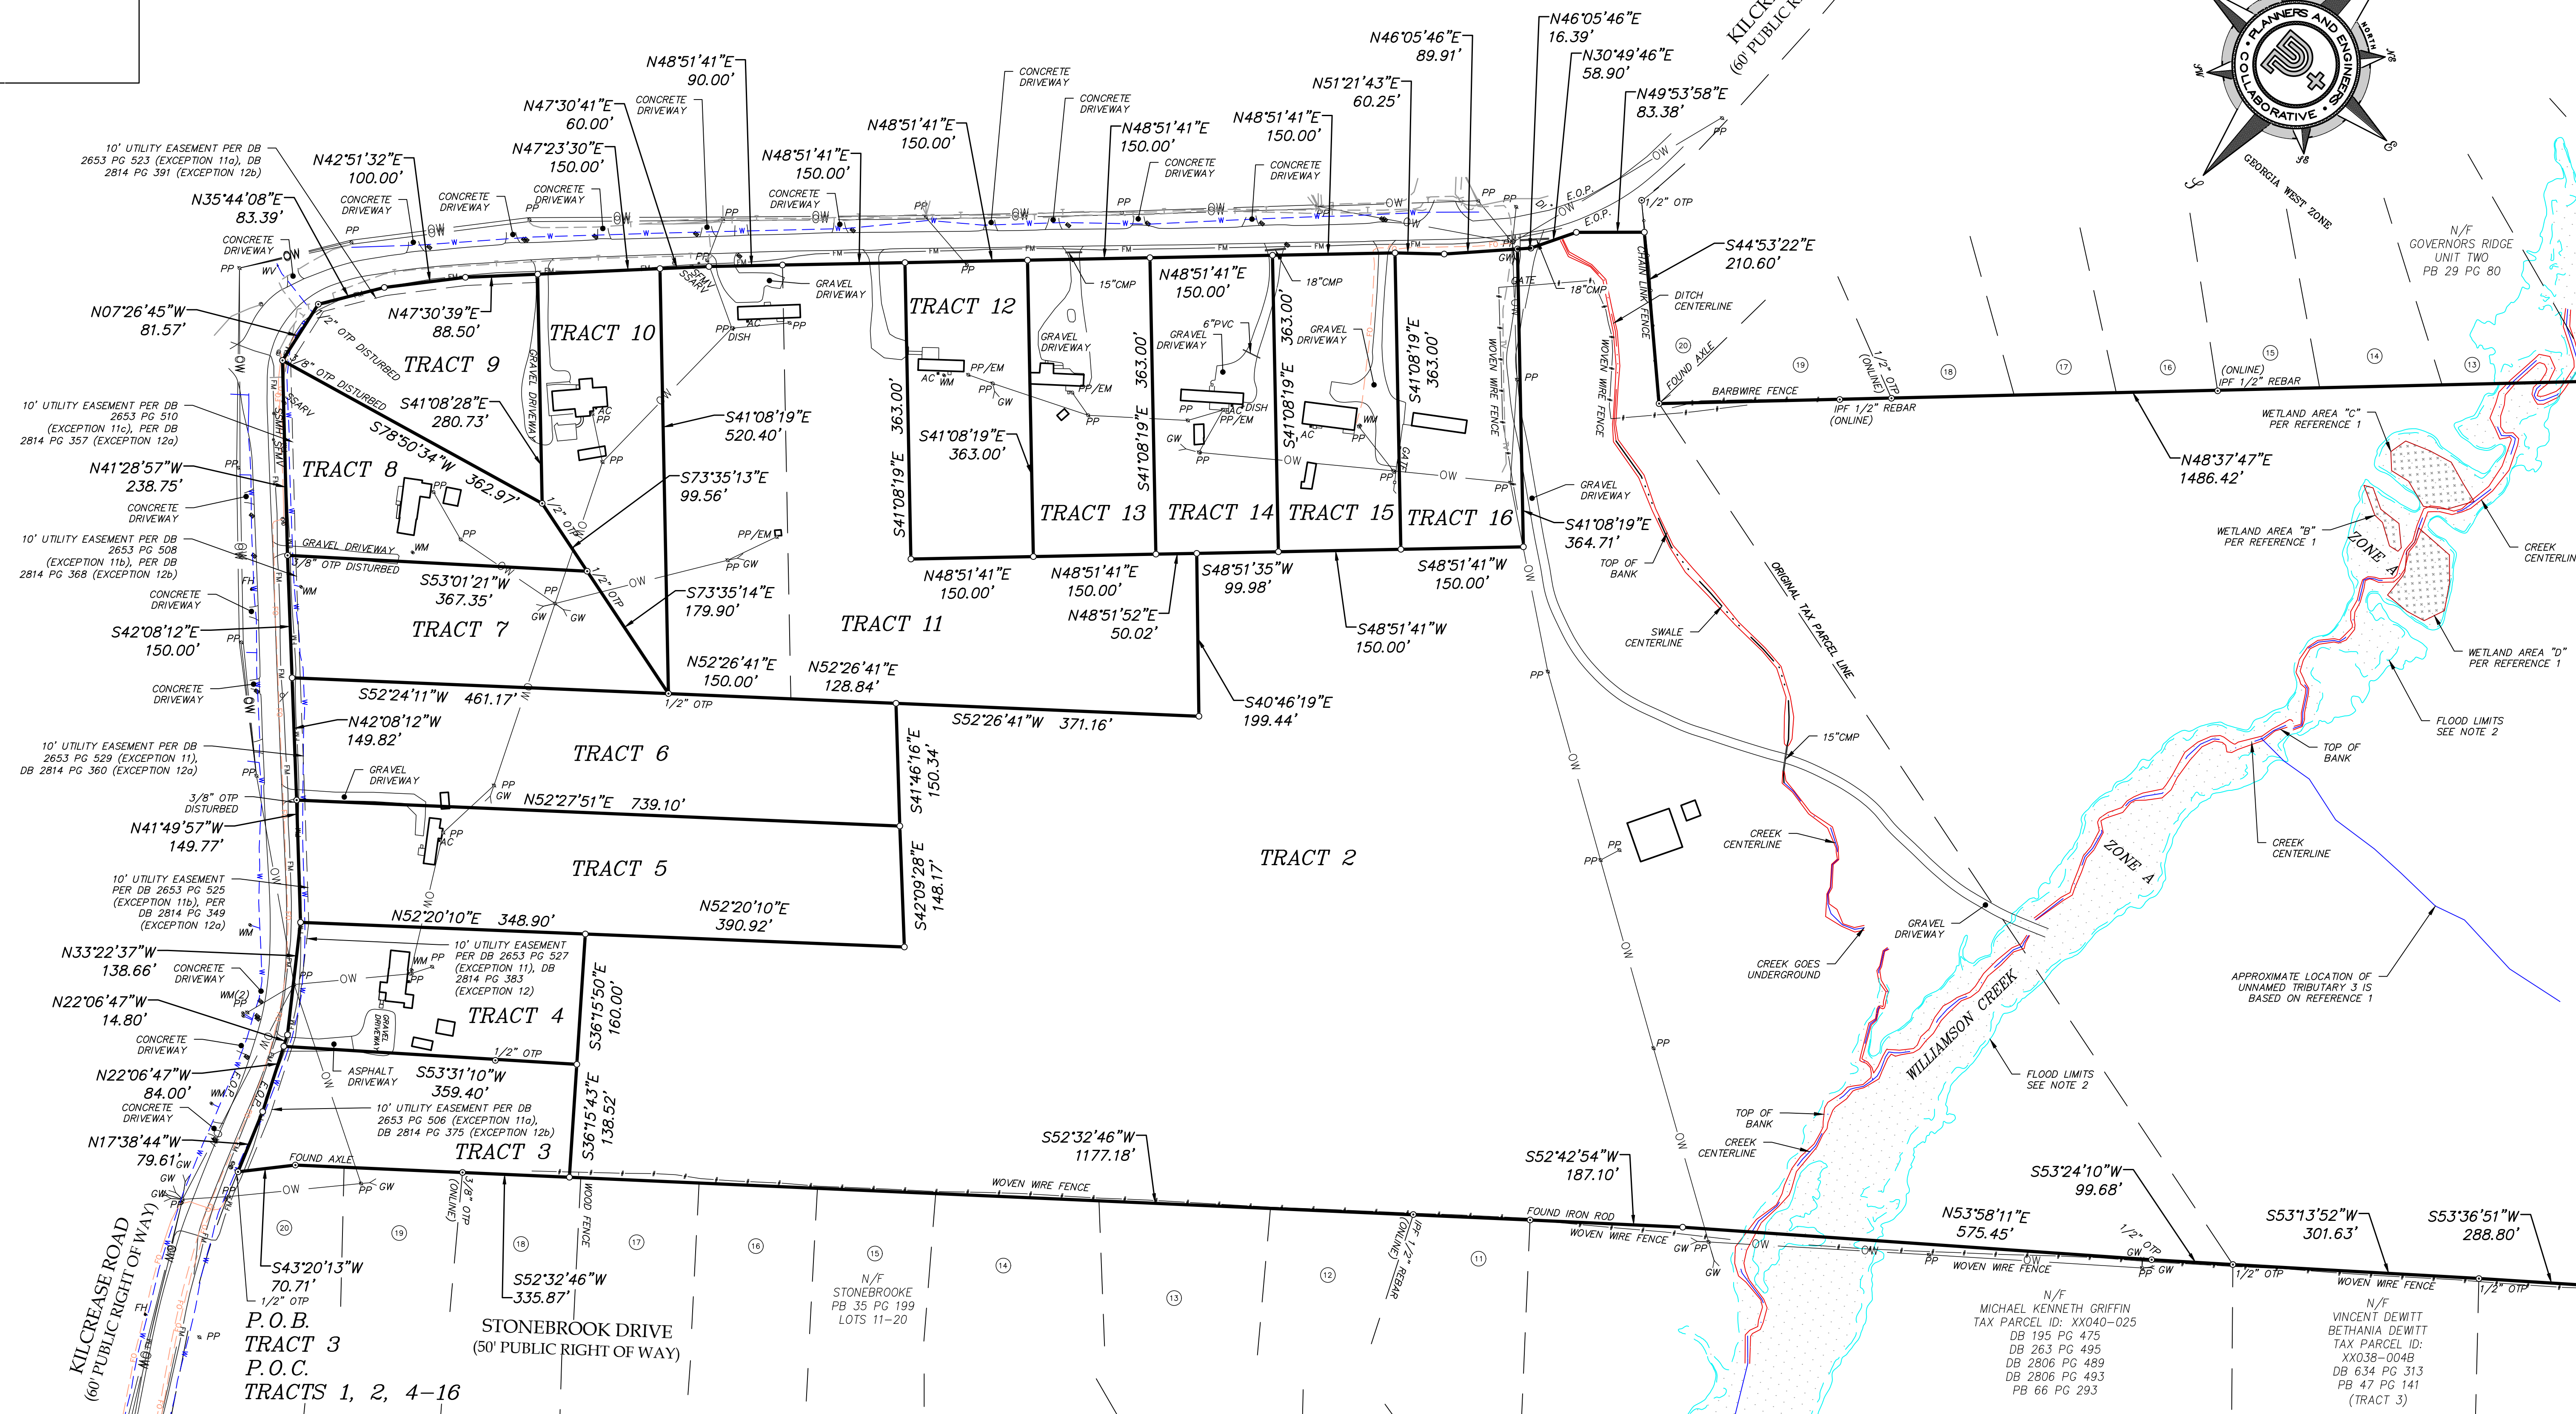

MATCH LINE - SEE SHEET 3

MATCH LINE - SEE SHEET 4

Vertical text on the left margin: This drawing is the property of Planners and Engineers Collaborative and is not to be used for any other project and is to be returned upon request. © Planners and Engineers Collaborative.



LAND PLANNING + LANDSCAPE ARCHITECTURE + CIVIL ENGINEERING  
ARBORISTS + SURVEYING & CONSTRUCTION + WATER RESOURCES  
350 RESEARCH COURT PEACHTREE CORNERS, GEORGIA 30092  
(770)451-2741 WWW.PEC.PLUS  
C.O.A.-LSF000004

REV	DATE	DESCRIPTION	BY
5			
4			
3			
2			
1			

LAND LOT(S) 316  
DISTRICT G.M.D.

ALTA/NSPS LAND TITLE SURVEY  
FOR  
PULTE  
AND  
FIRST AMERICAN TITLE INSURANCE COMPANY

BARROW COUNTY  
GEORGIA

SHEET 2 OF 8

DRAWN BY: MS  
CHECKED BY: MCS  
FILE NO.: 25007.00  
DATE: 06/10/2025  
SCALE: 1" = 100'  
DATE OF FIELD WORK: 05/2025

