





Interior Design (Roland Height Location)

Olostudio Inc.



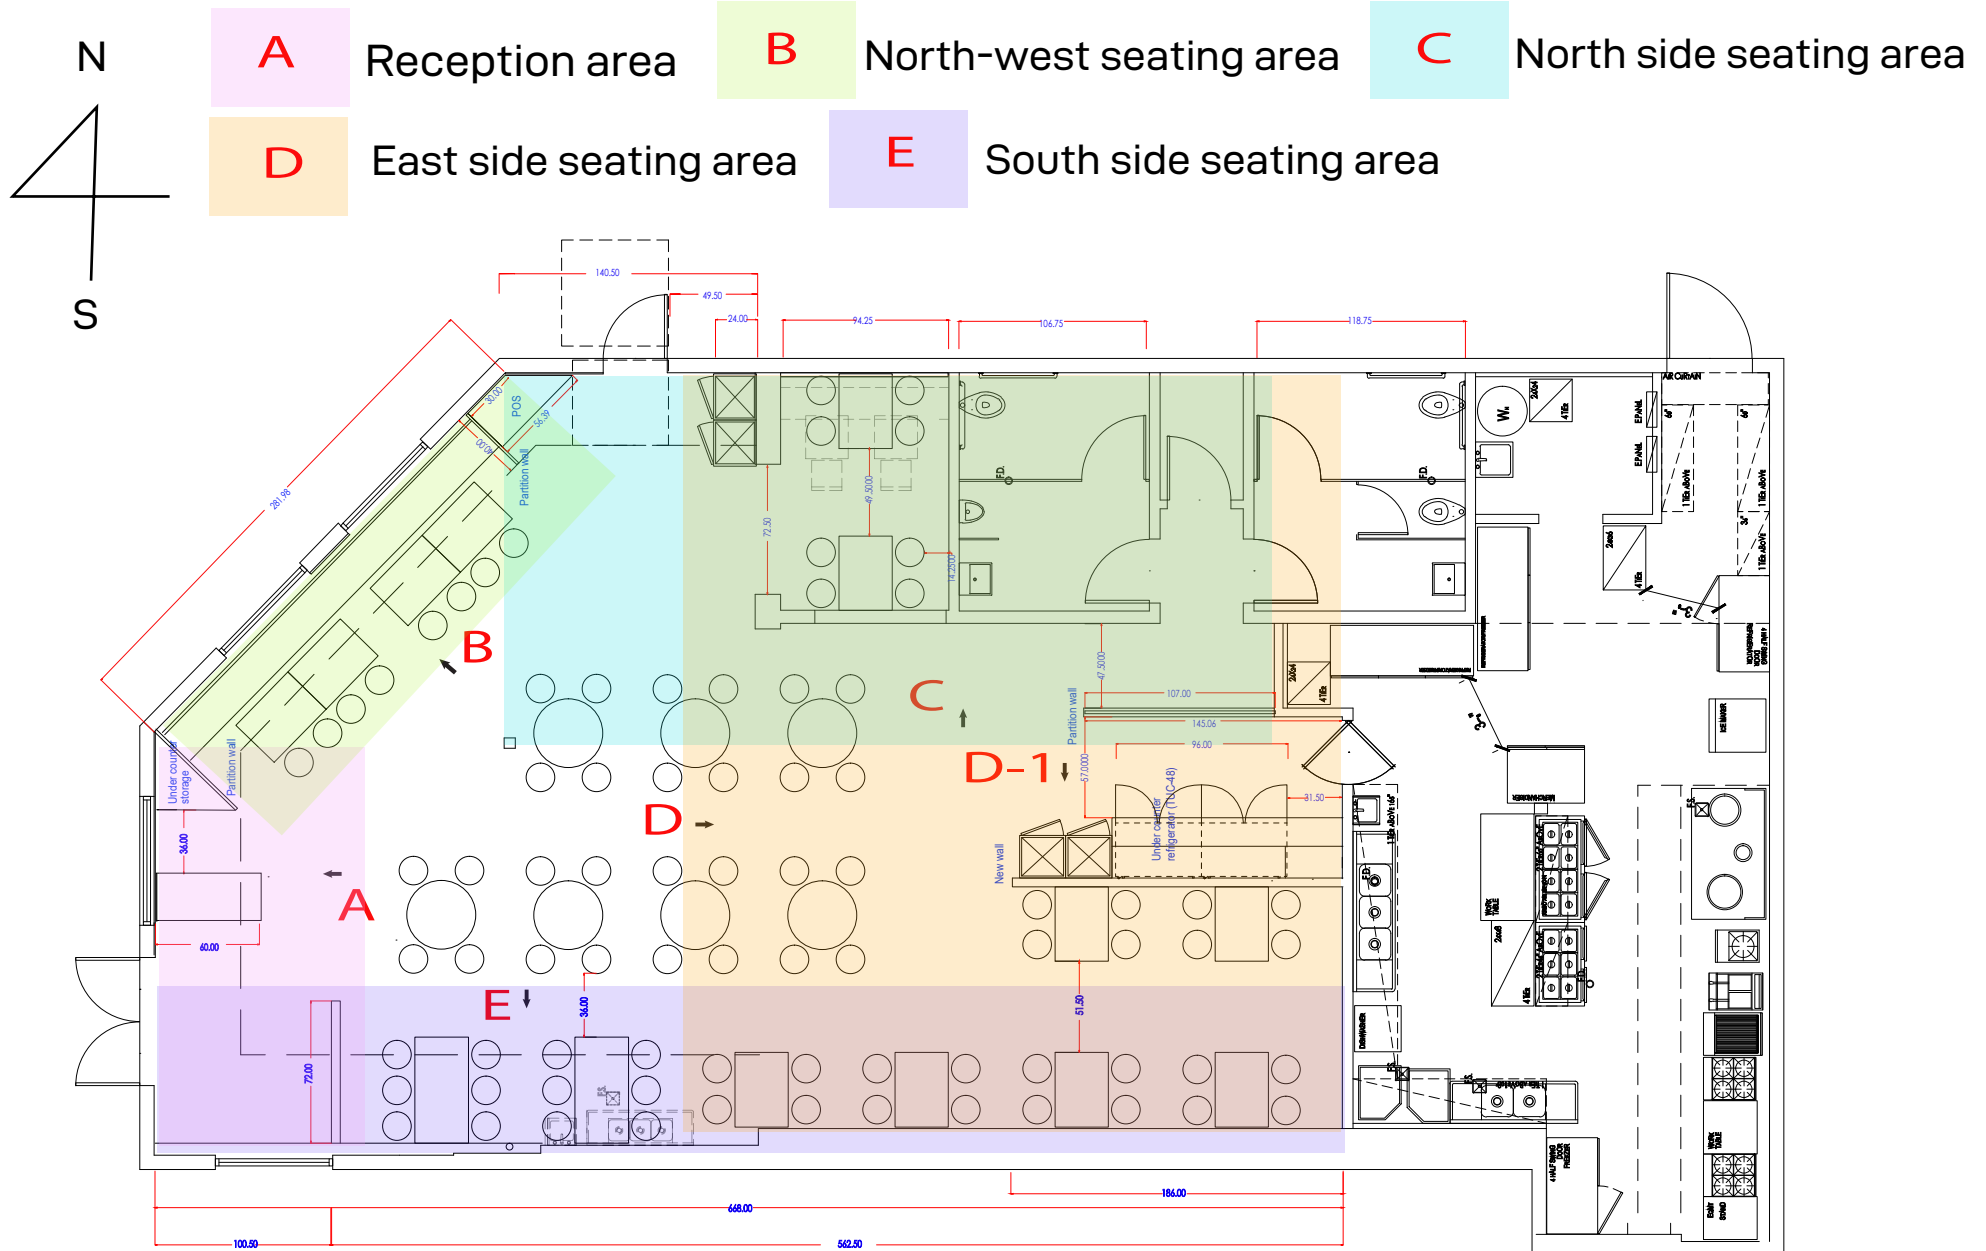

Partition wall

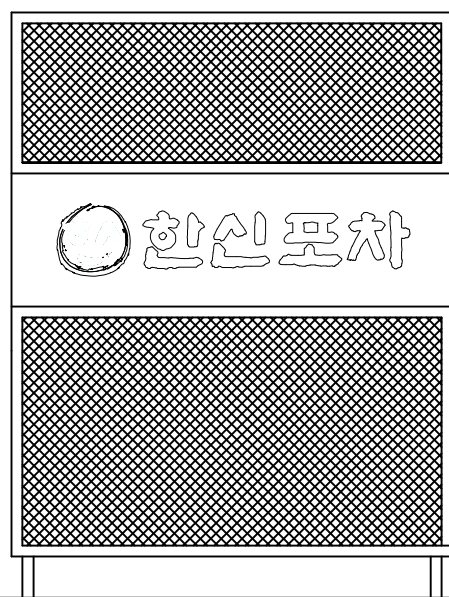


Front view

Side view





Reception Desk

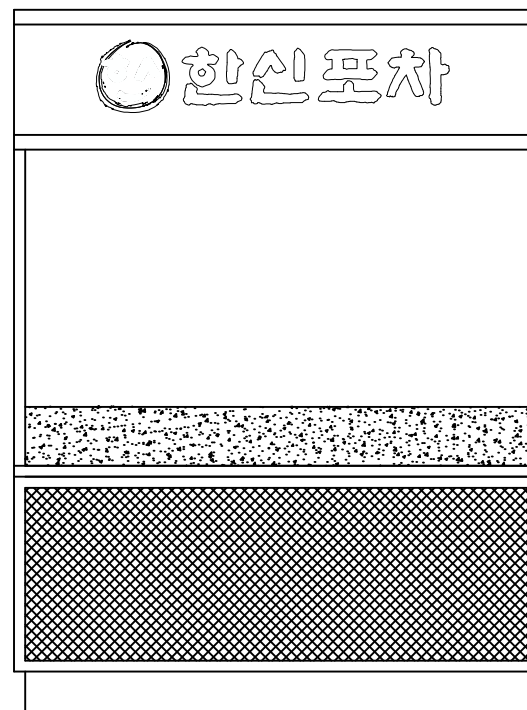


Front view


Side view

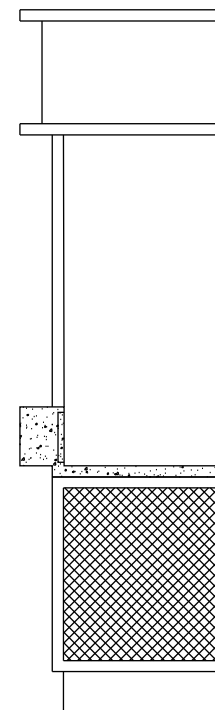

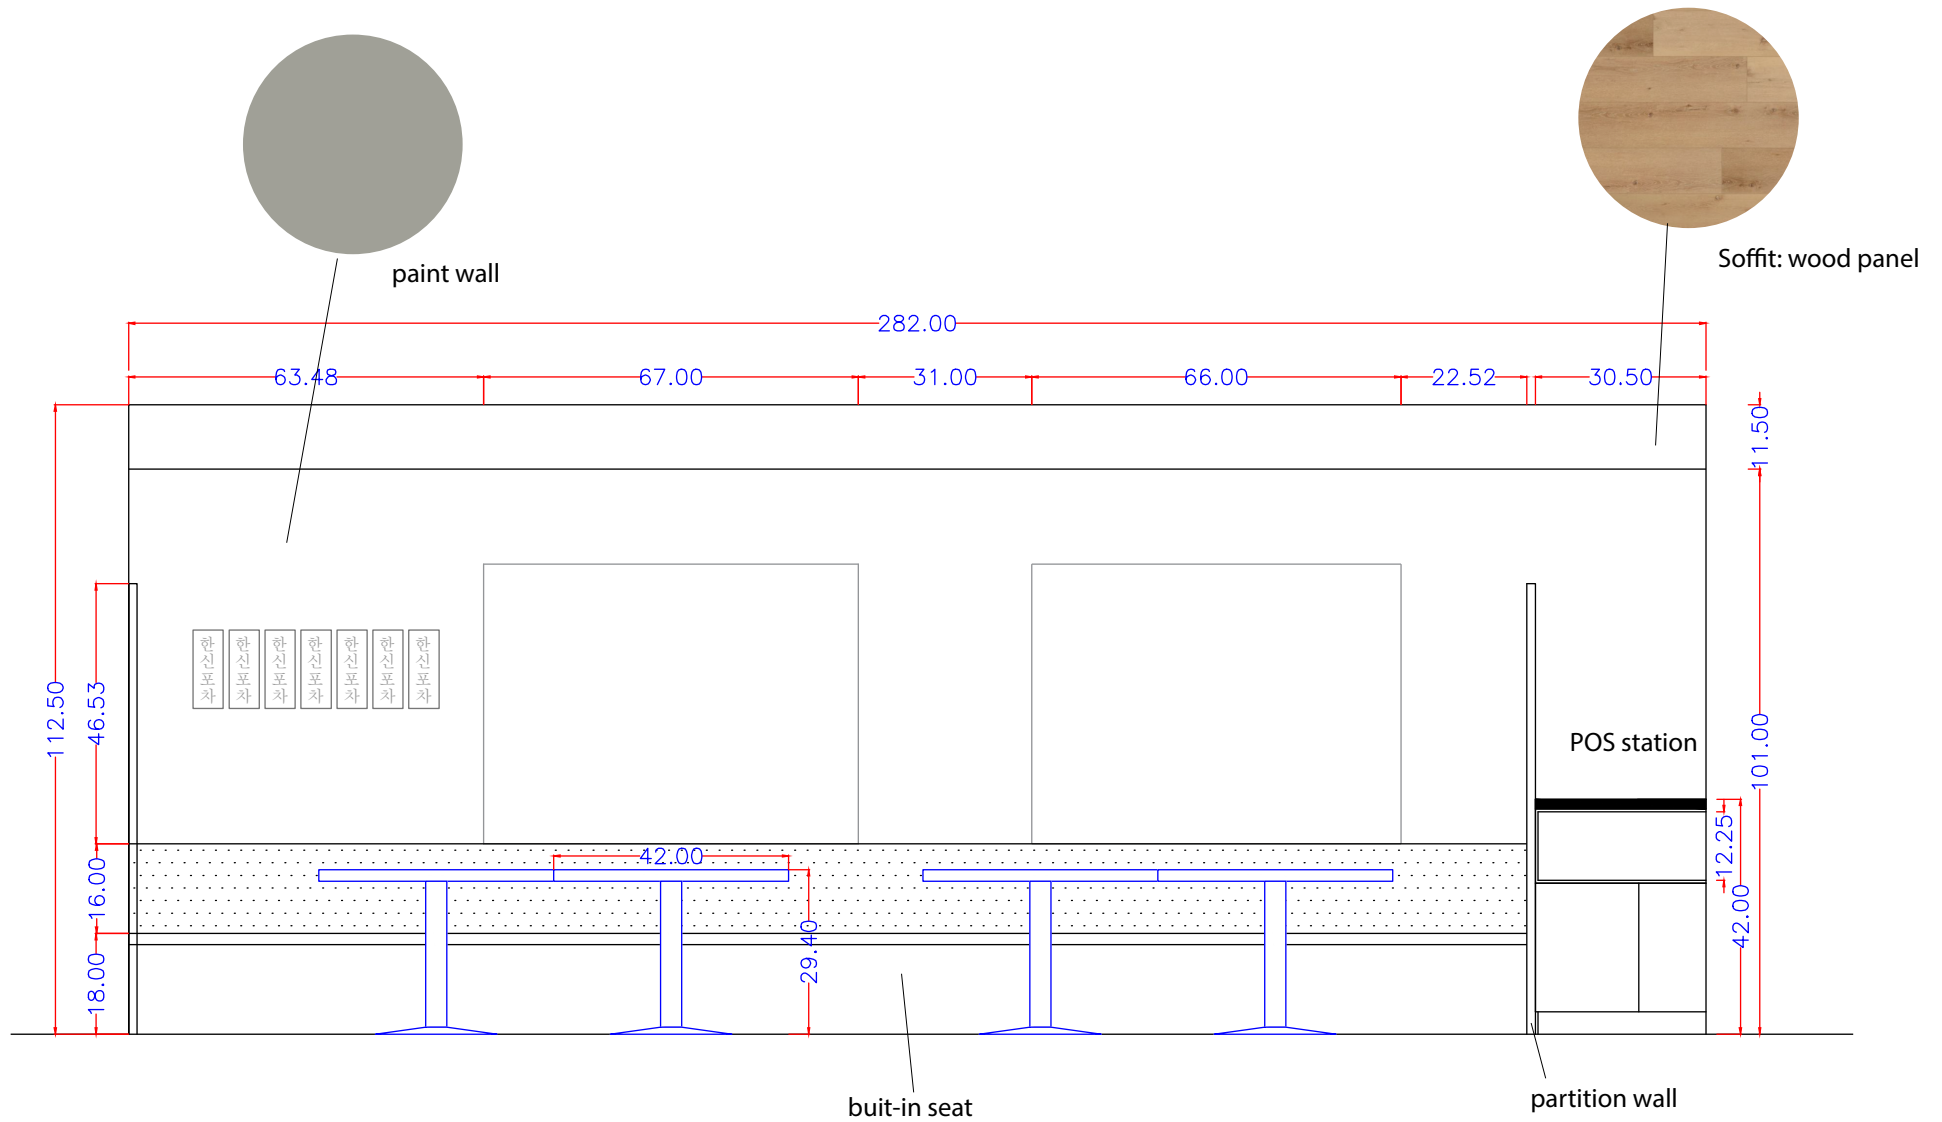

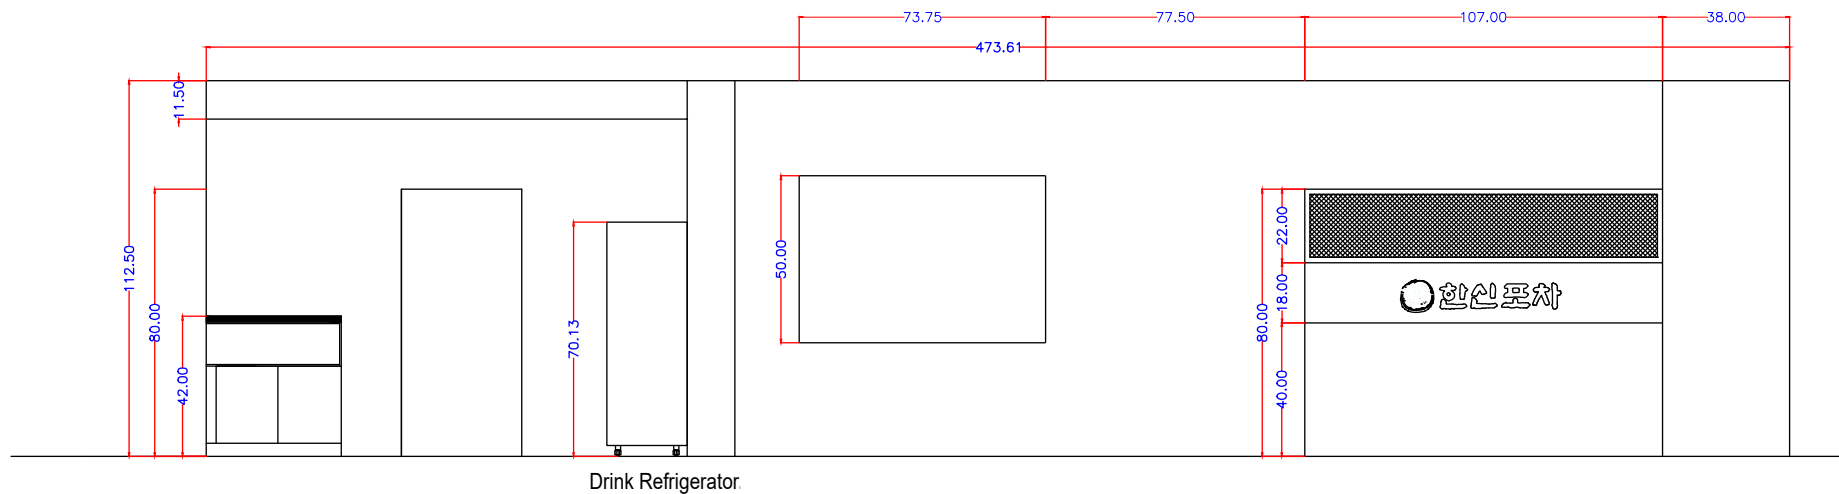



Hanshine graphic sticker


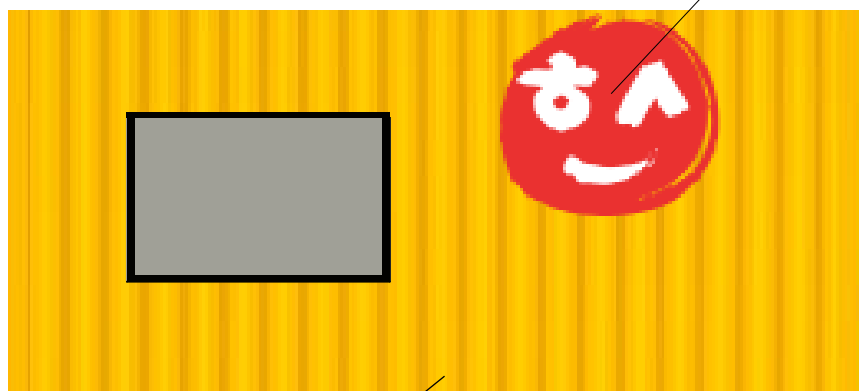


corrugated metal panel




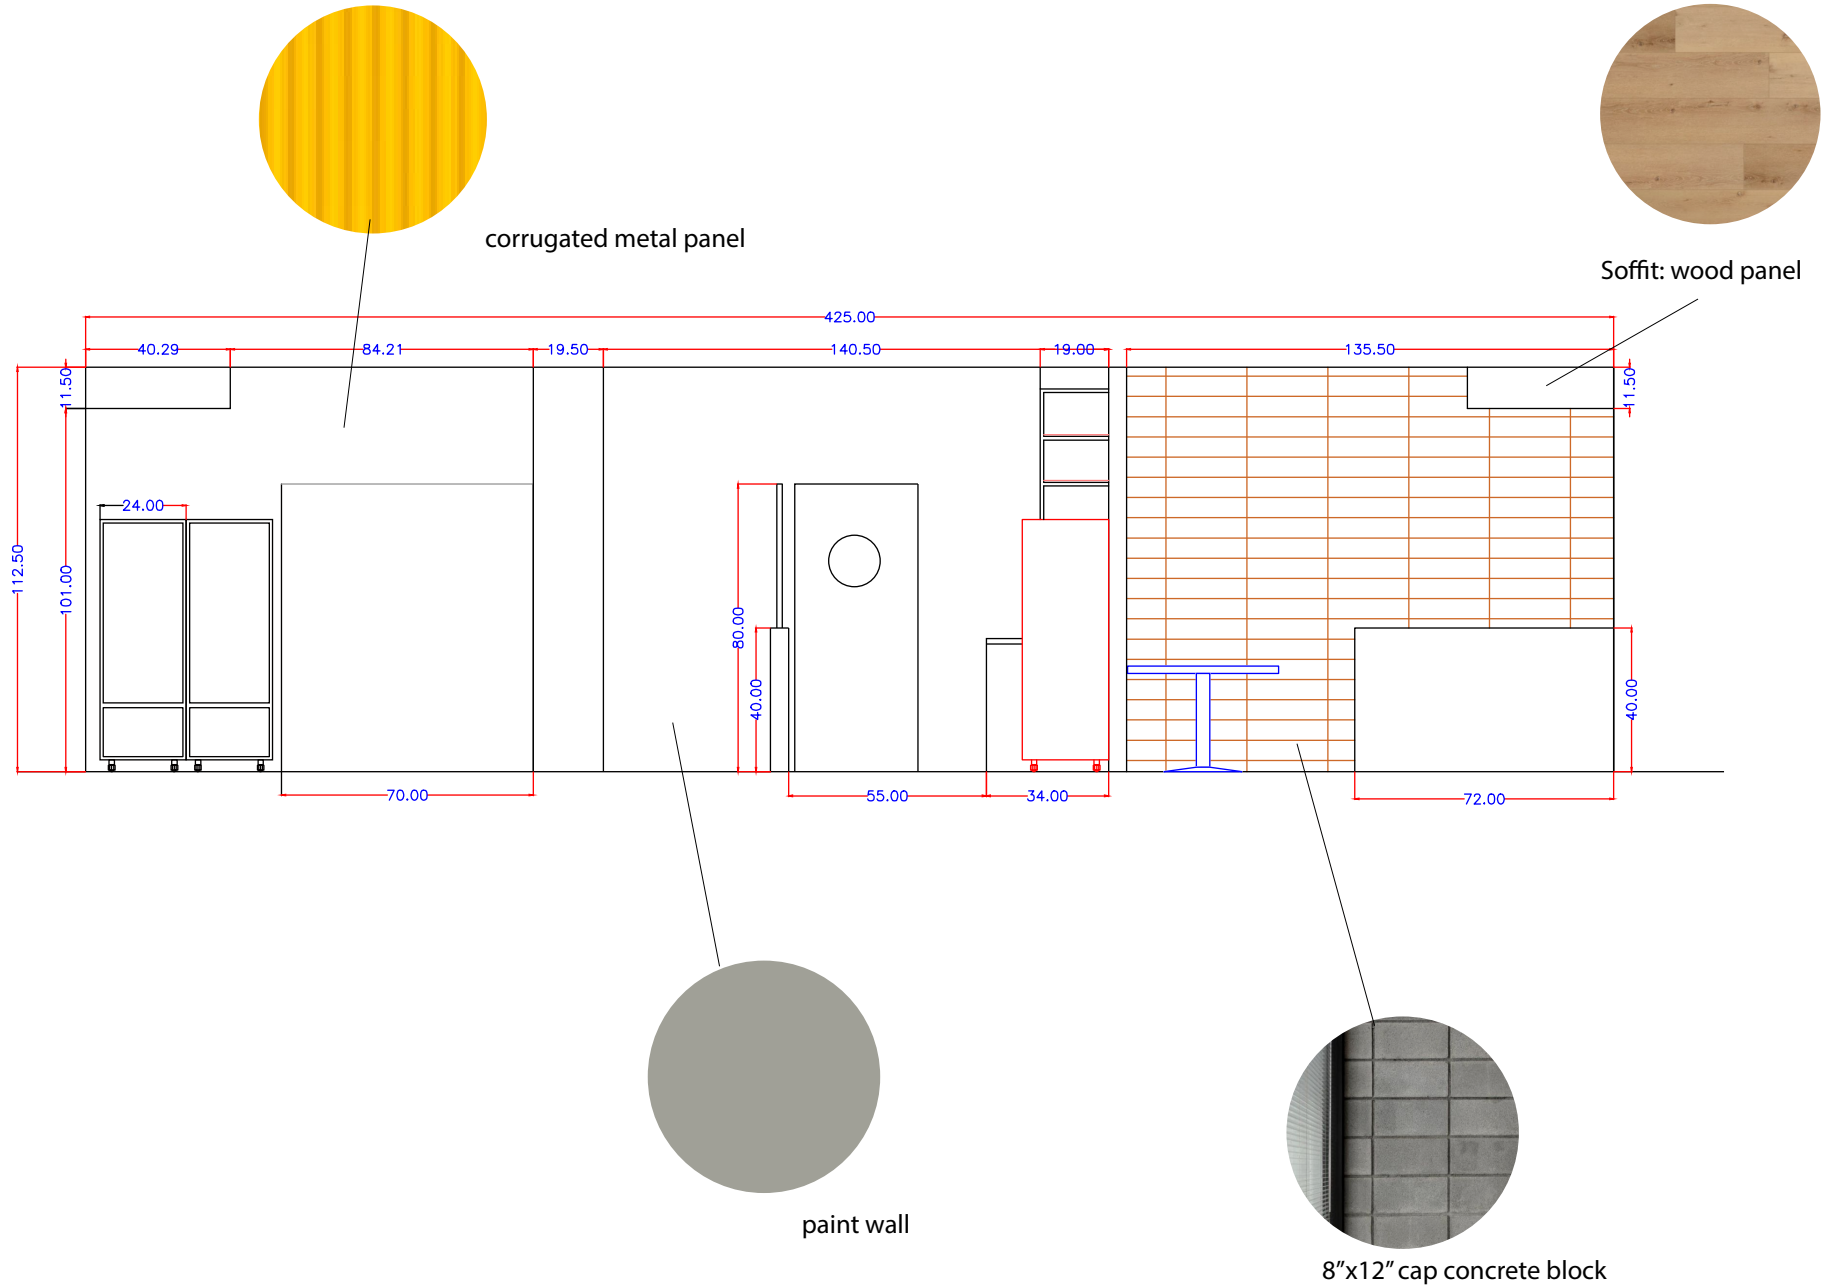

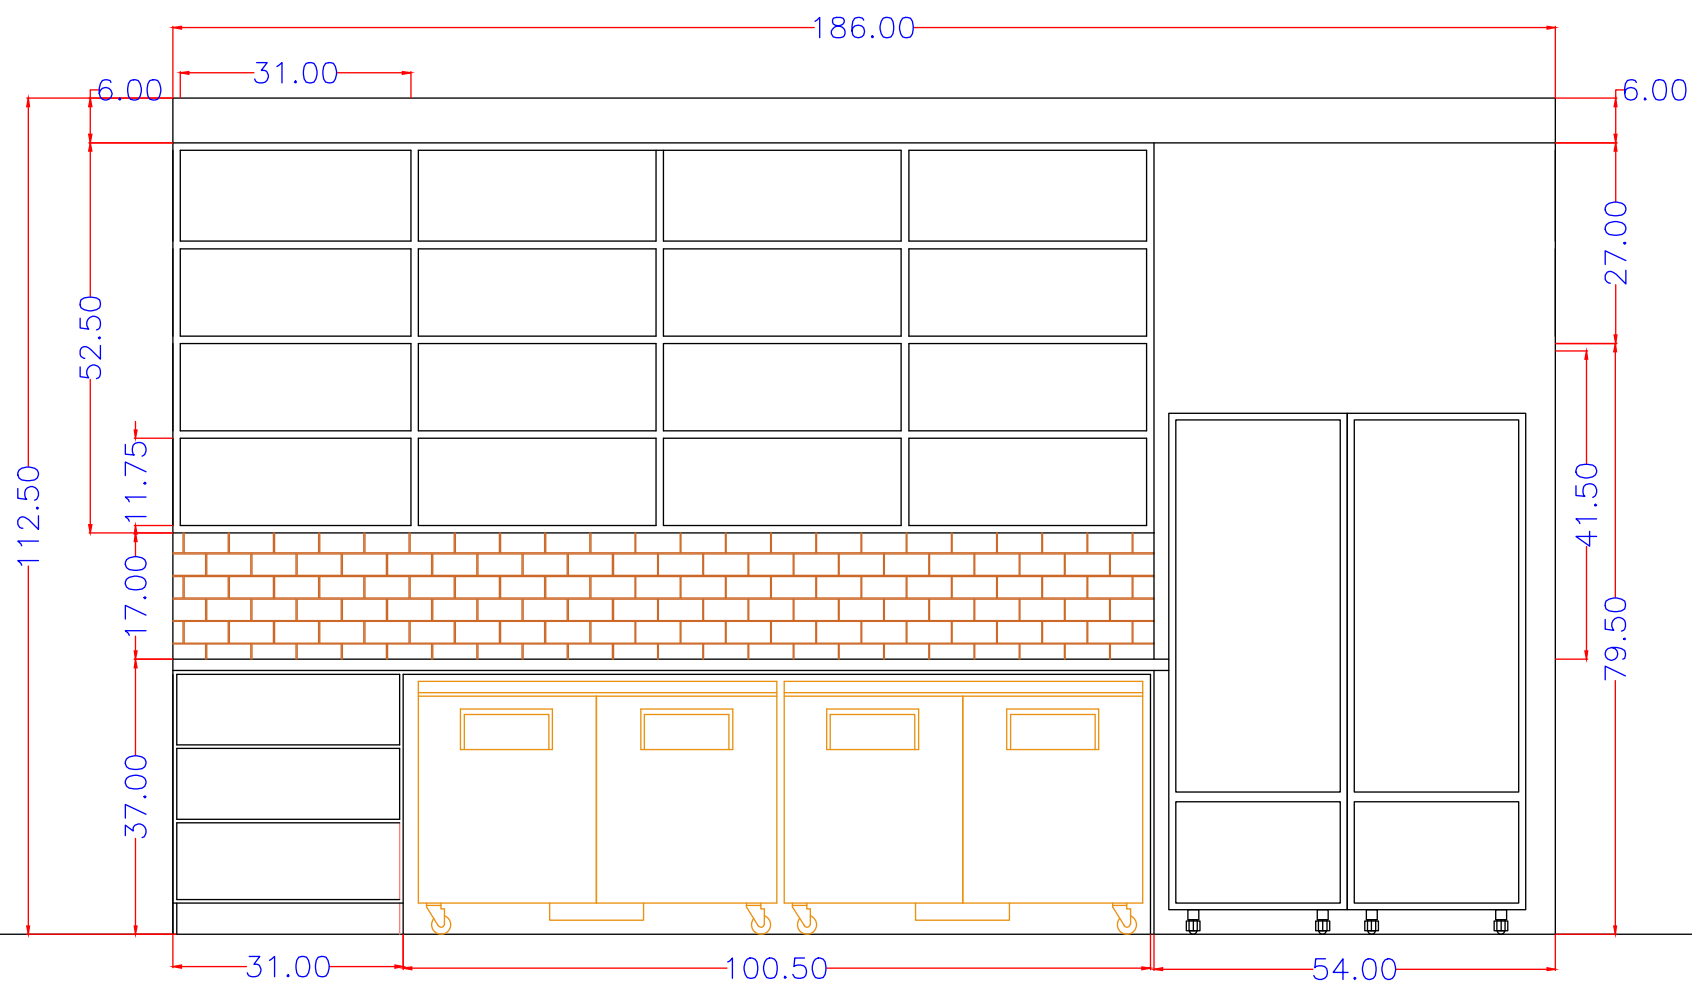

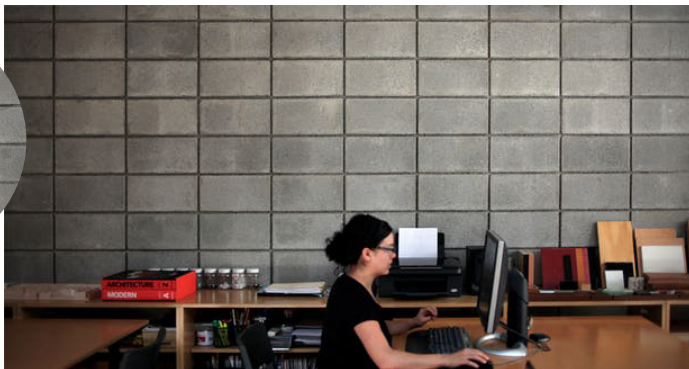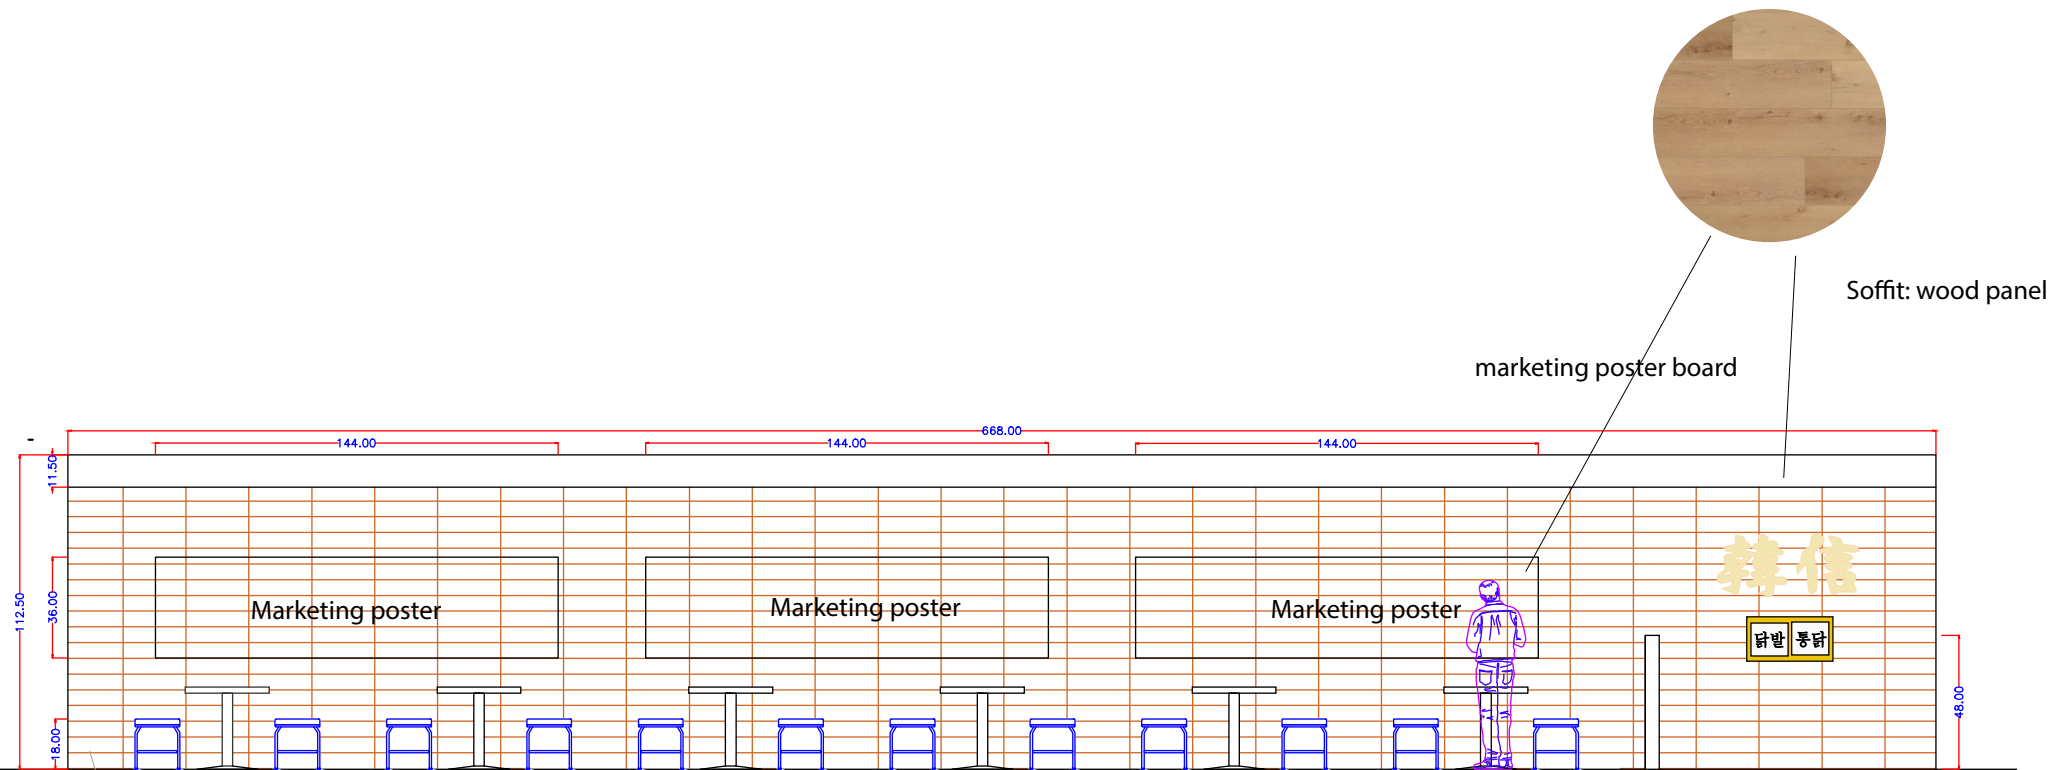

8"x12" cap concrete block

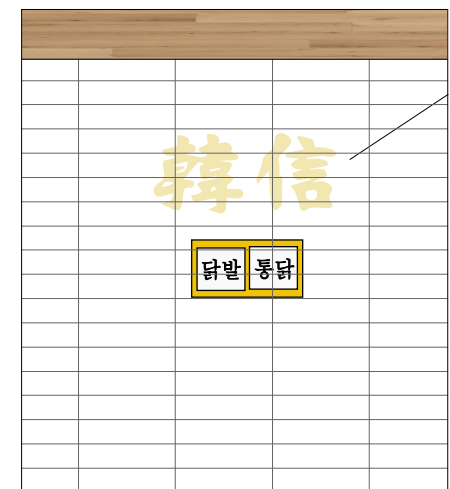

channel signs

