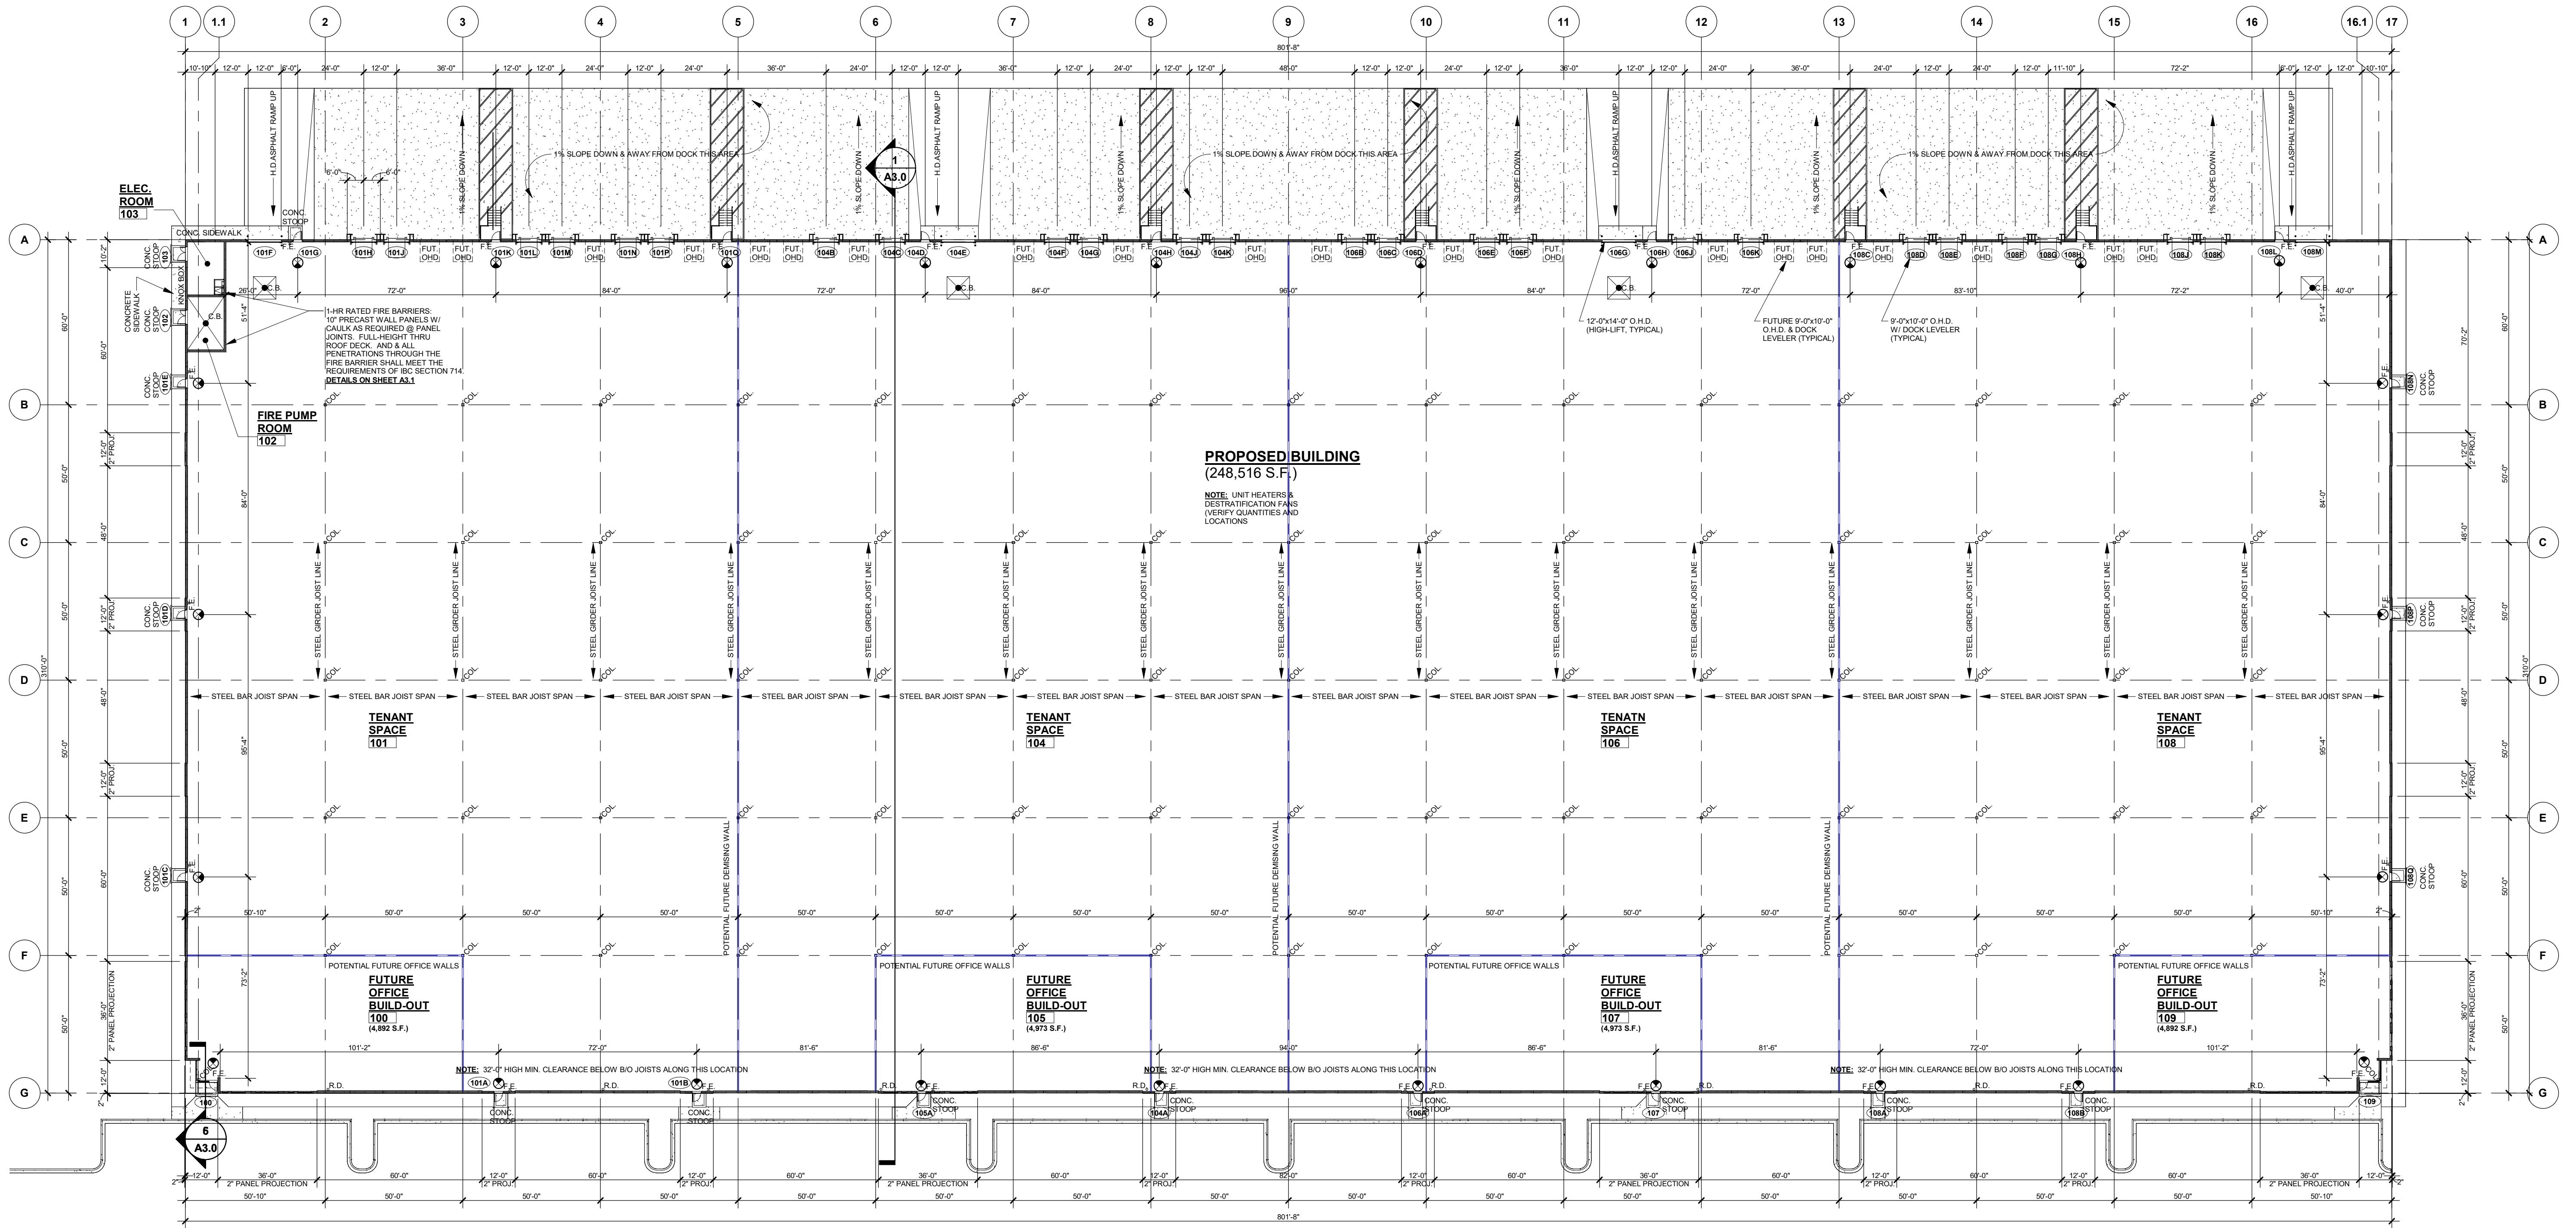


NOTE:
THIS IS A SPEC. BUILDING SHELL ONLY.
EXIT ROUTES, ACCESSIBLE ROUTES, FIRE EXTINGUISHERS,
RESTROOMS, OCCUPANT LOAD, ETC. TO BE DETERMINED
WITH THE TENANT BUILD-OUTS UNDER SEPARATE SUBMITTALS,
AS SPACES ARE LEASED OUT.
SEE CIVIL DRAWINGS FOR ACCESSIBLE PARKING LOCATIONS.

DOOR TYPES KEY

AS = ALUMINUM STOREFRONT
HM = HOLLOW METAL
LD = LOADING DOCK
OH = OVERHEAD

WALL KEY

NEW WALL/FURRING
NEW MASONRY/
VENEER WALL
NEW COOLER/
FREEZER WALLS
NEW FOUNDATION WALL
TYPICAL EXISTING WALL
DEMO WALLS
FIRE WALL OR
FIRE BARRIER

PRELIMINARY - NOT FOR CONSTRUCTION

PROJECT MANAGER:
N. LAURENT
DESIGNER:
C. MANSKE
DRAWN BY:
J.R.S.
EXPEDITOR:

SUPERVISOR:

PRELIMINARY NO.:
P23122
CONTRACT NO.:

DATE:
08.23.2023

SHEET:

A1.0

SOUTH POINT #4



FOX CITIES
N216 State Road 55
P.O. Box 620
Kaukauna, WI 54130
PHONE (920) 766-5795 /
1-800-236-2534
FAX (920) 766-5004

MILWAUKEE
W204 N11509
GOLDENDALE ROAD
Germanstown, WI 53022
PHONE (262) 250-9710
1-800-236-2534
FAX (262) 250-9740

MADISON
711 Lola Dr.
Sun Prairie, WI 53590
PHONE (608) 318-2336
FAX (608) 318-2337
WAUSAU
5605 Lilac Ave
Wausau, WI 54401
PHONE (715) 849-3141
FAX (715) 849-3181

"COPYRIGHT NOTICE"

This design, drawing and detail is the
copyrighted property of KELLER, INC.
No part hereof shall be copied, duplicated,
distributed, disclosed or made available to
anyone without the expressed written
consent of KELLER, INC.

PROPOSED BUILDING #4 FOR:

SOUTH POINT INDUSTRIAL DEVELOPMENT

APPLETON,

WISCONSIN