


Rev.	Description	Date
1		
2		
3		
4		
5		
6		
7		
8		

**SYMBOL LEGEND**

● IRON PIN FOUND	—○— WIRE FENCE
○ 1/2" REBAR SET	—○— POND BANK
○ UTILITY POLE/GUY WIRE	—○— RETAINING WALL
☆ LIGHT POLE	—○— OVERHEAD POWER LINE
⊕ FIRE HYDRANT	—○— POND
⊕ WATER VALVE	—○— PROPERTY LINE
GM ⊕ GAS METER	—○— ADJACENT LOT LINE
WM ⊕ WATER METER	—○— CONCRETE AREA
PM ⊕ POWER METER	—○— ASPHALT AREA
TRANS. ⊕ TRANSFORMER	—○— BOLLARD/PIPE
SAN. ⊕ MH. SANITARY MANHOLE	○ CATCHBASIN
(M) MEASURED	○ DROP INLET
(R) RECORD	○ FLOOD LIGHT

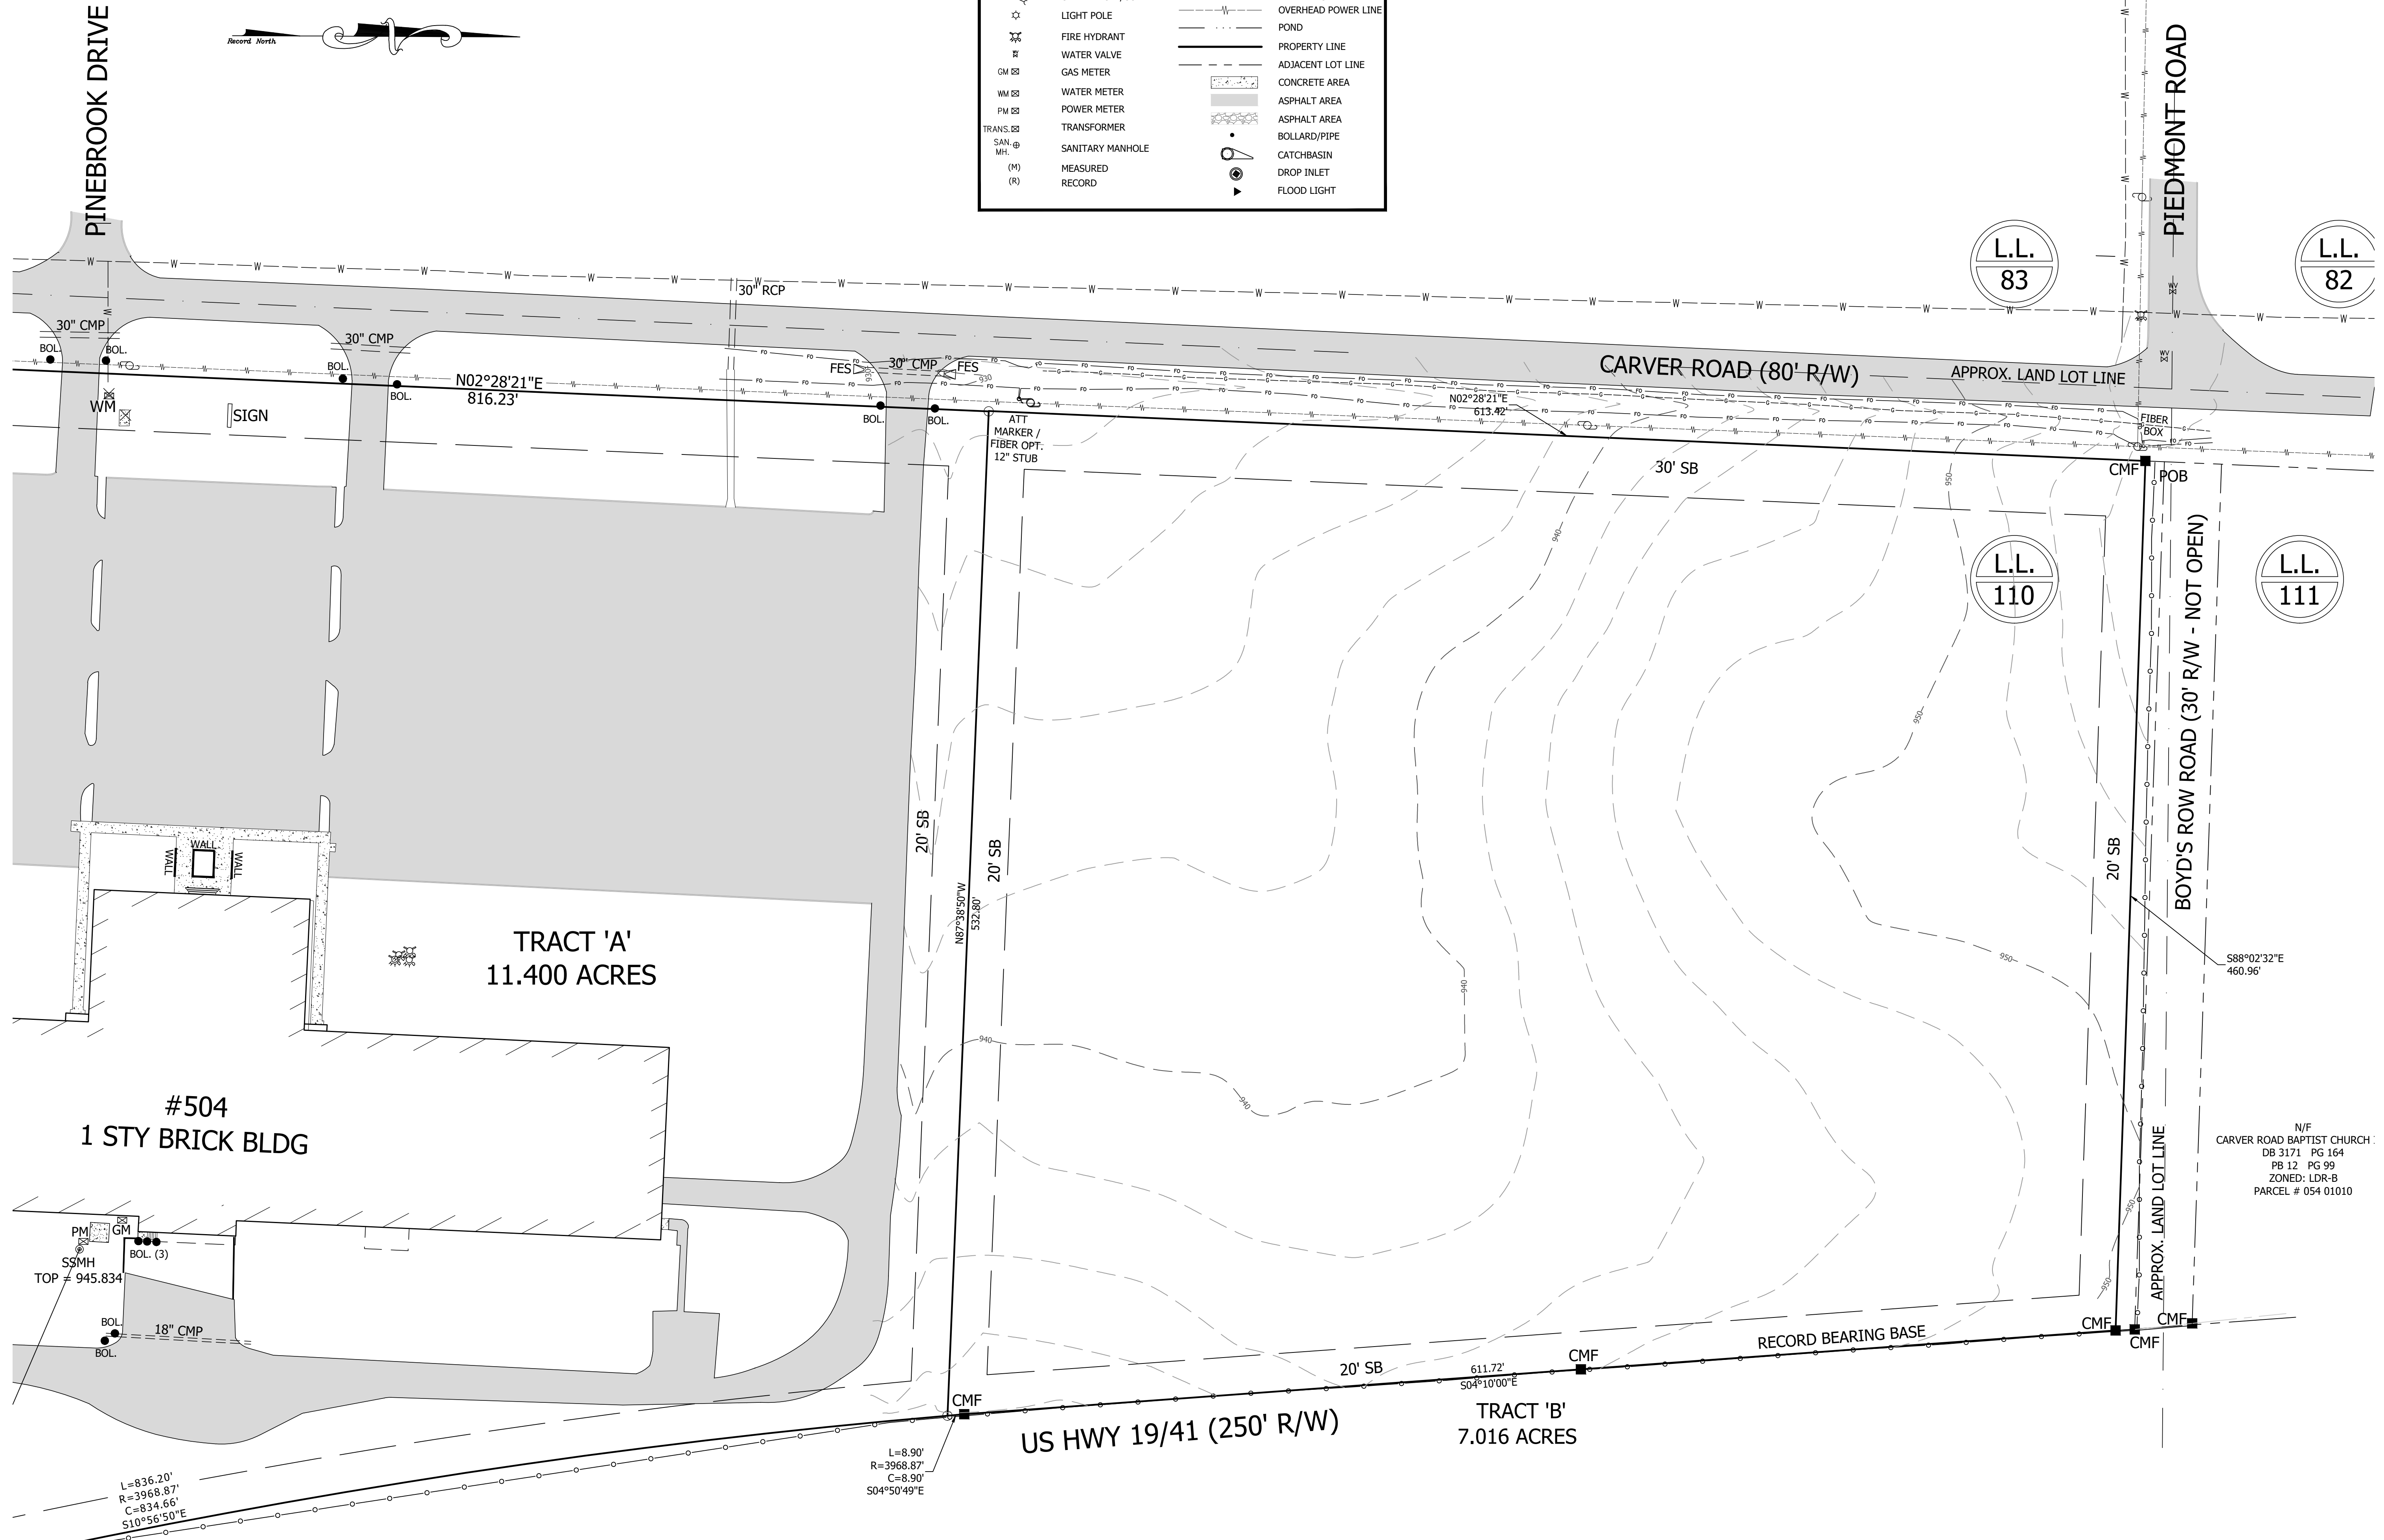

N/F  
CARVER ROAD BAPTIST CHURCH:  
DB 3171 PG 164  
PB 12 PG 99  
ZONED: LDR-B  
PARCEL # 054 01010