



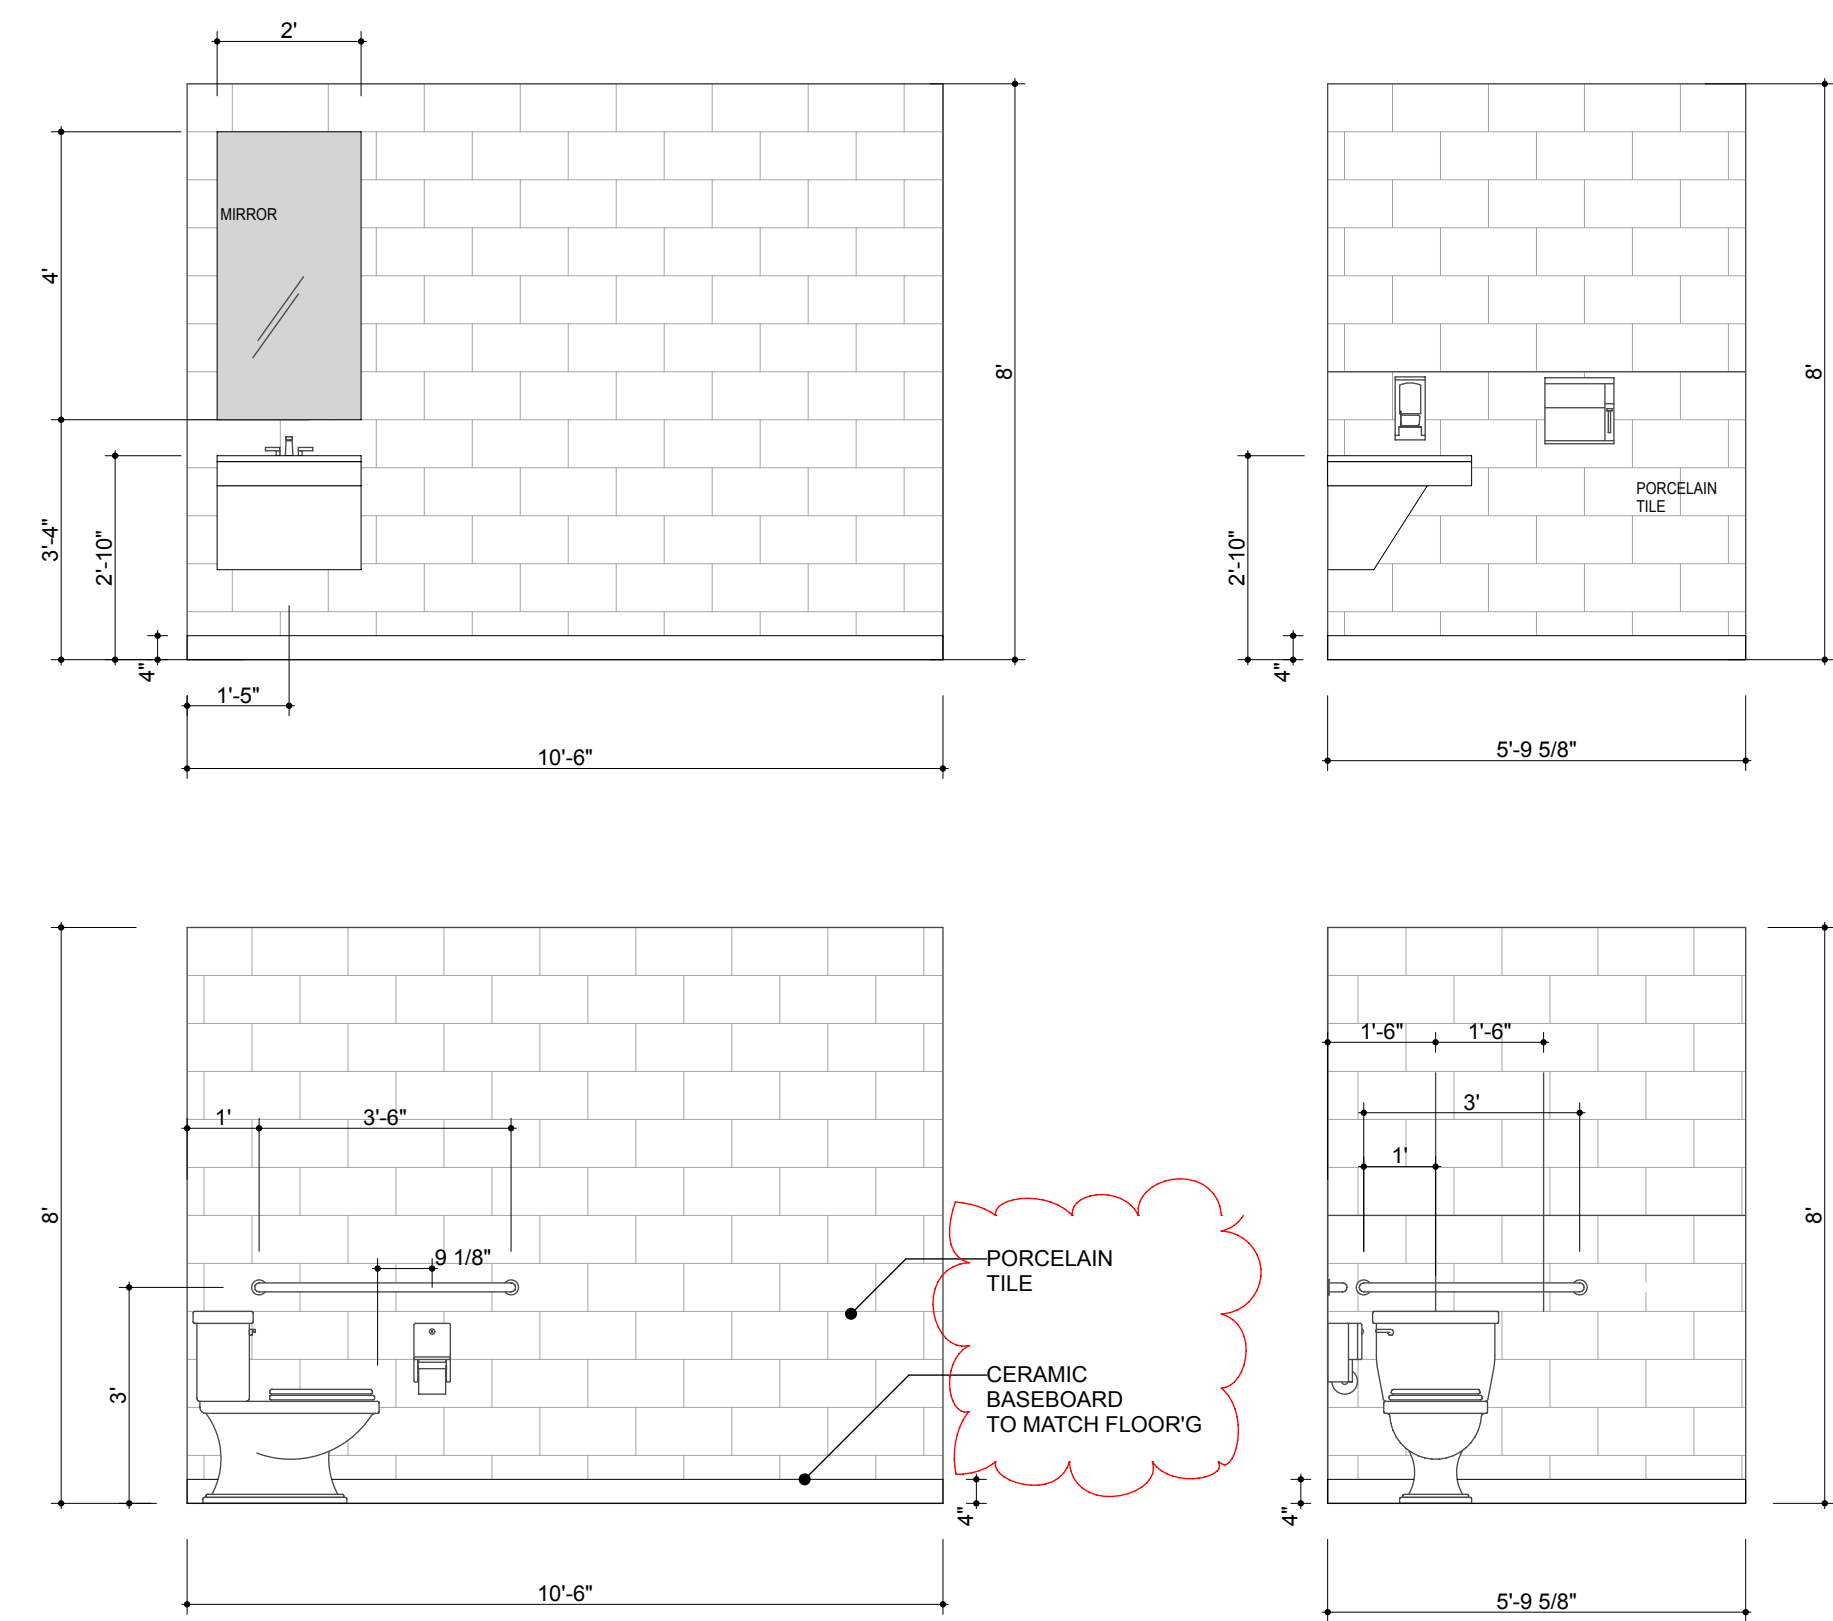

ADA typical bathroom elevations
scale: 3/8" = 1'-0"

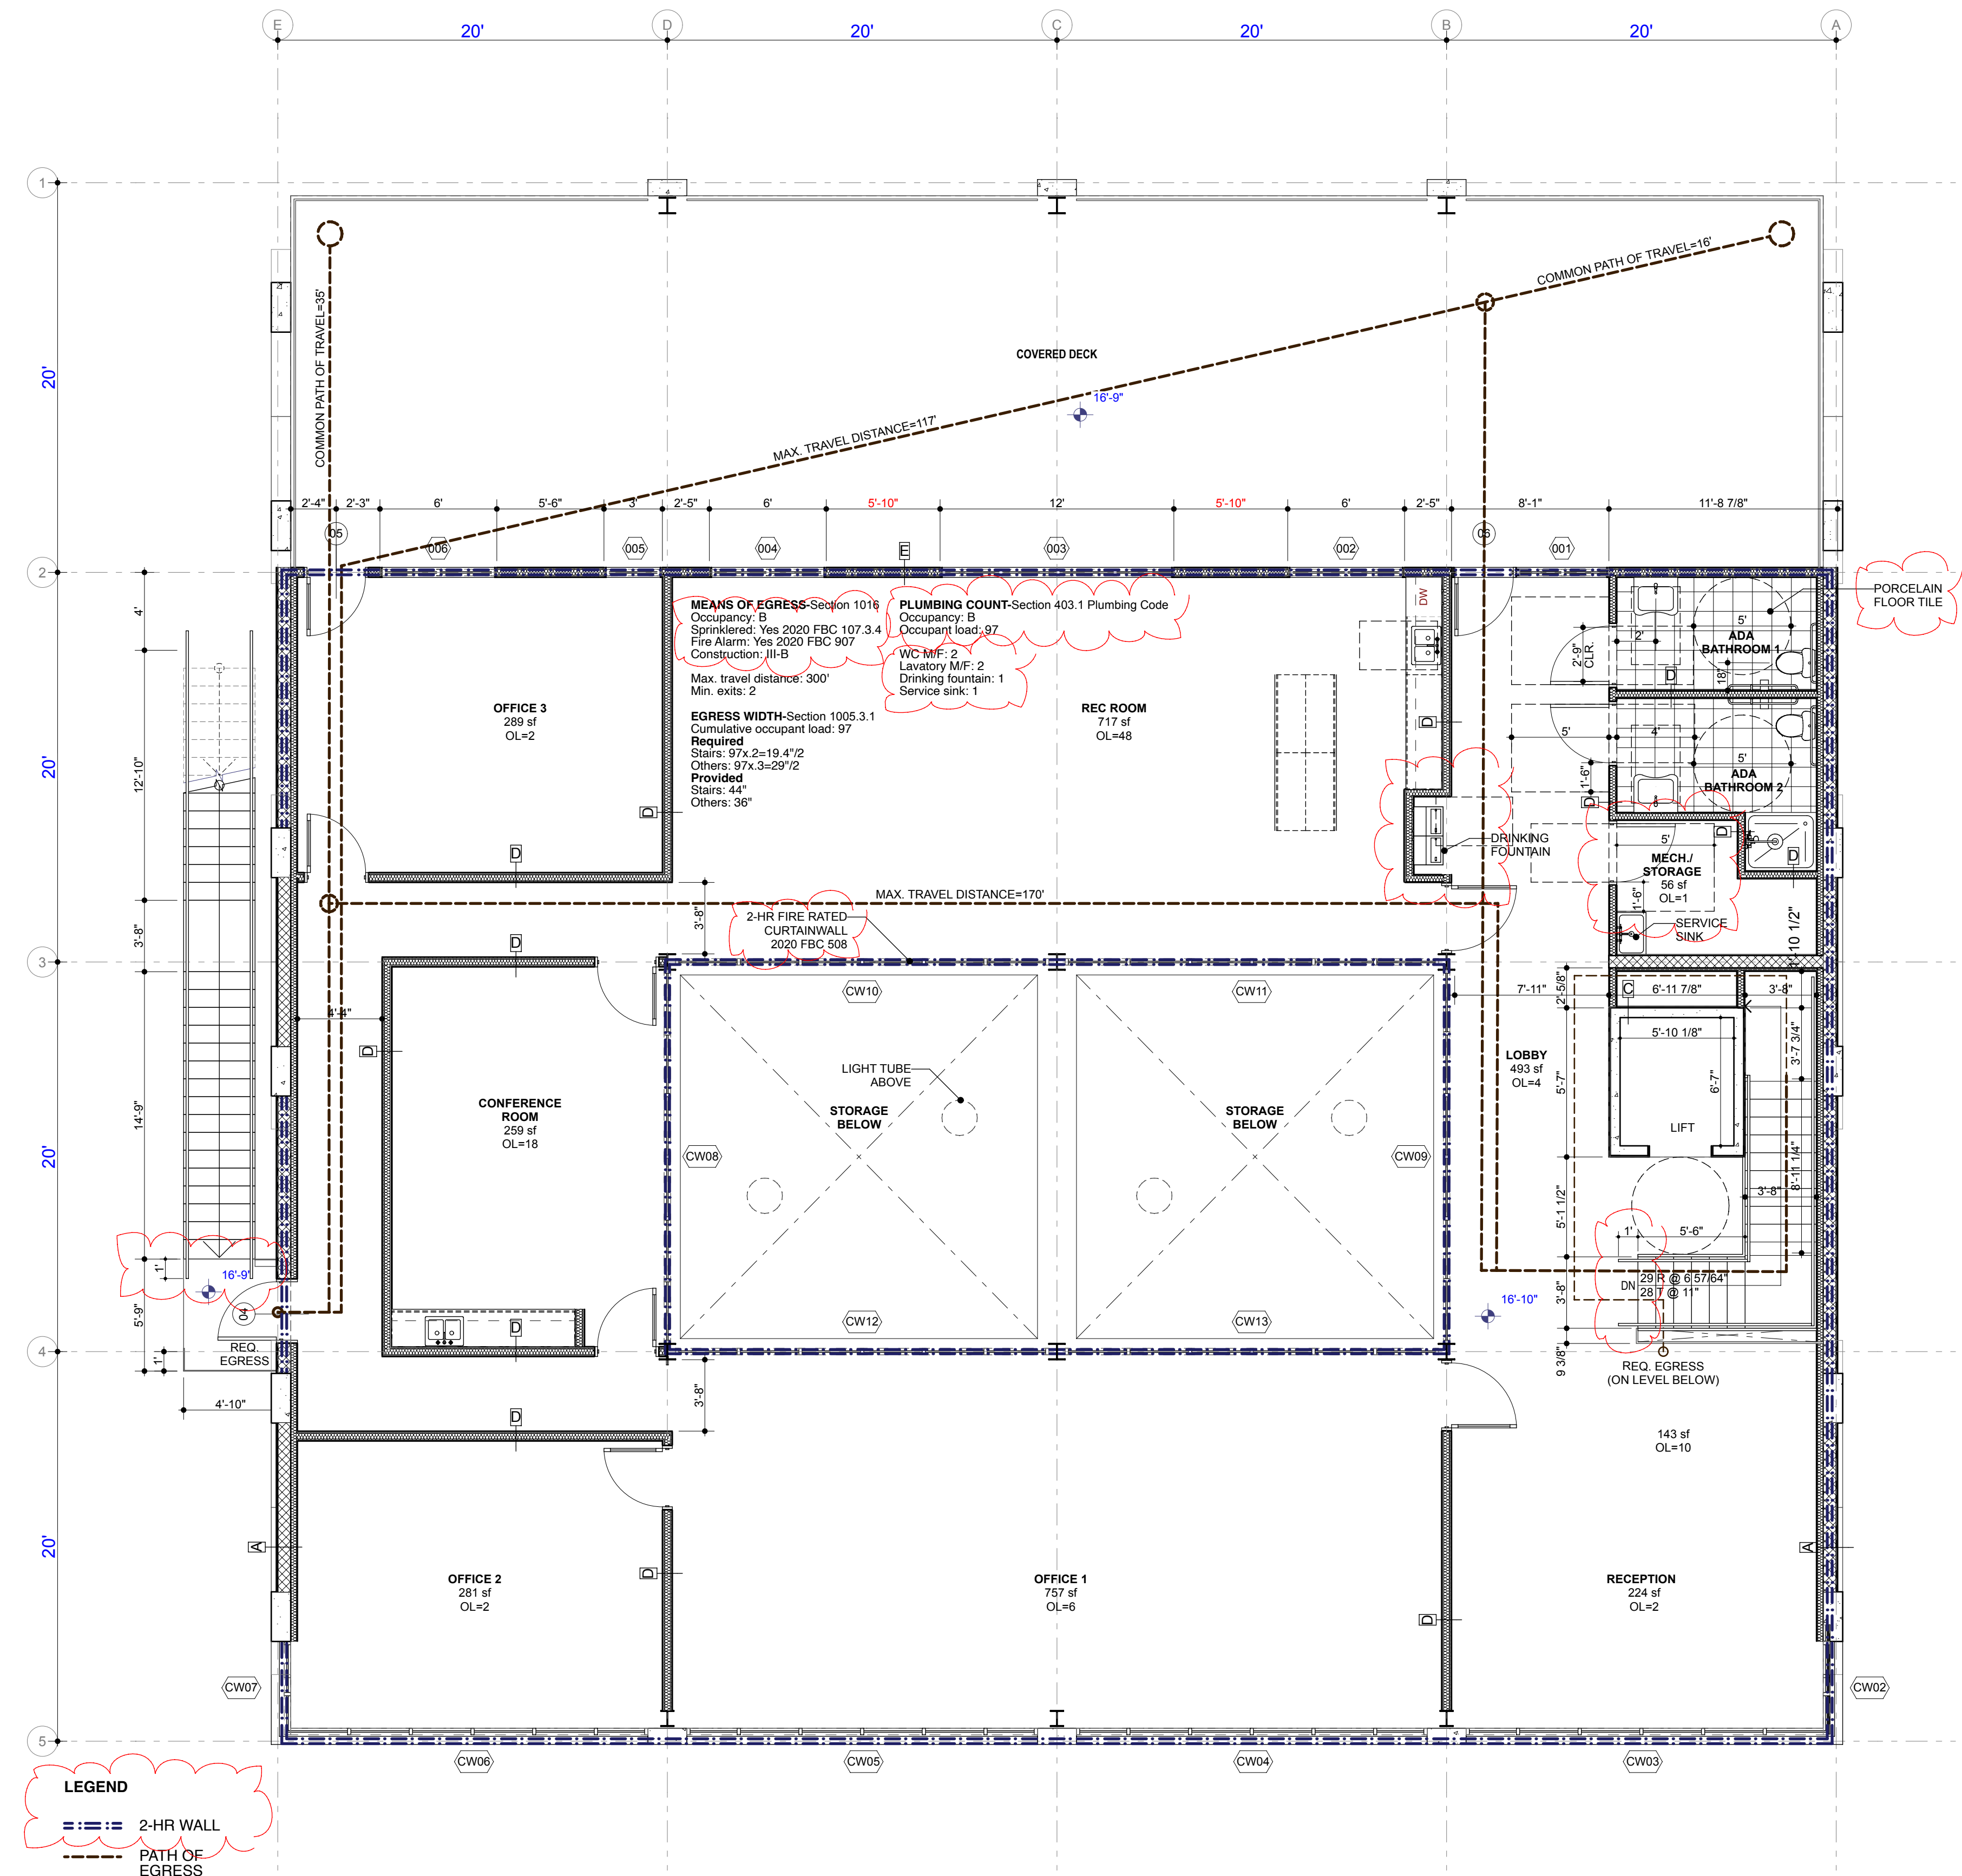

second level life safety plan
scale: 3/16" = 1'-0"