



BOUNDARY SURVEY

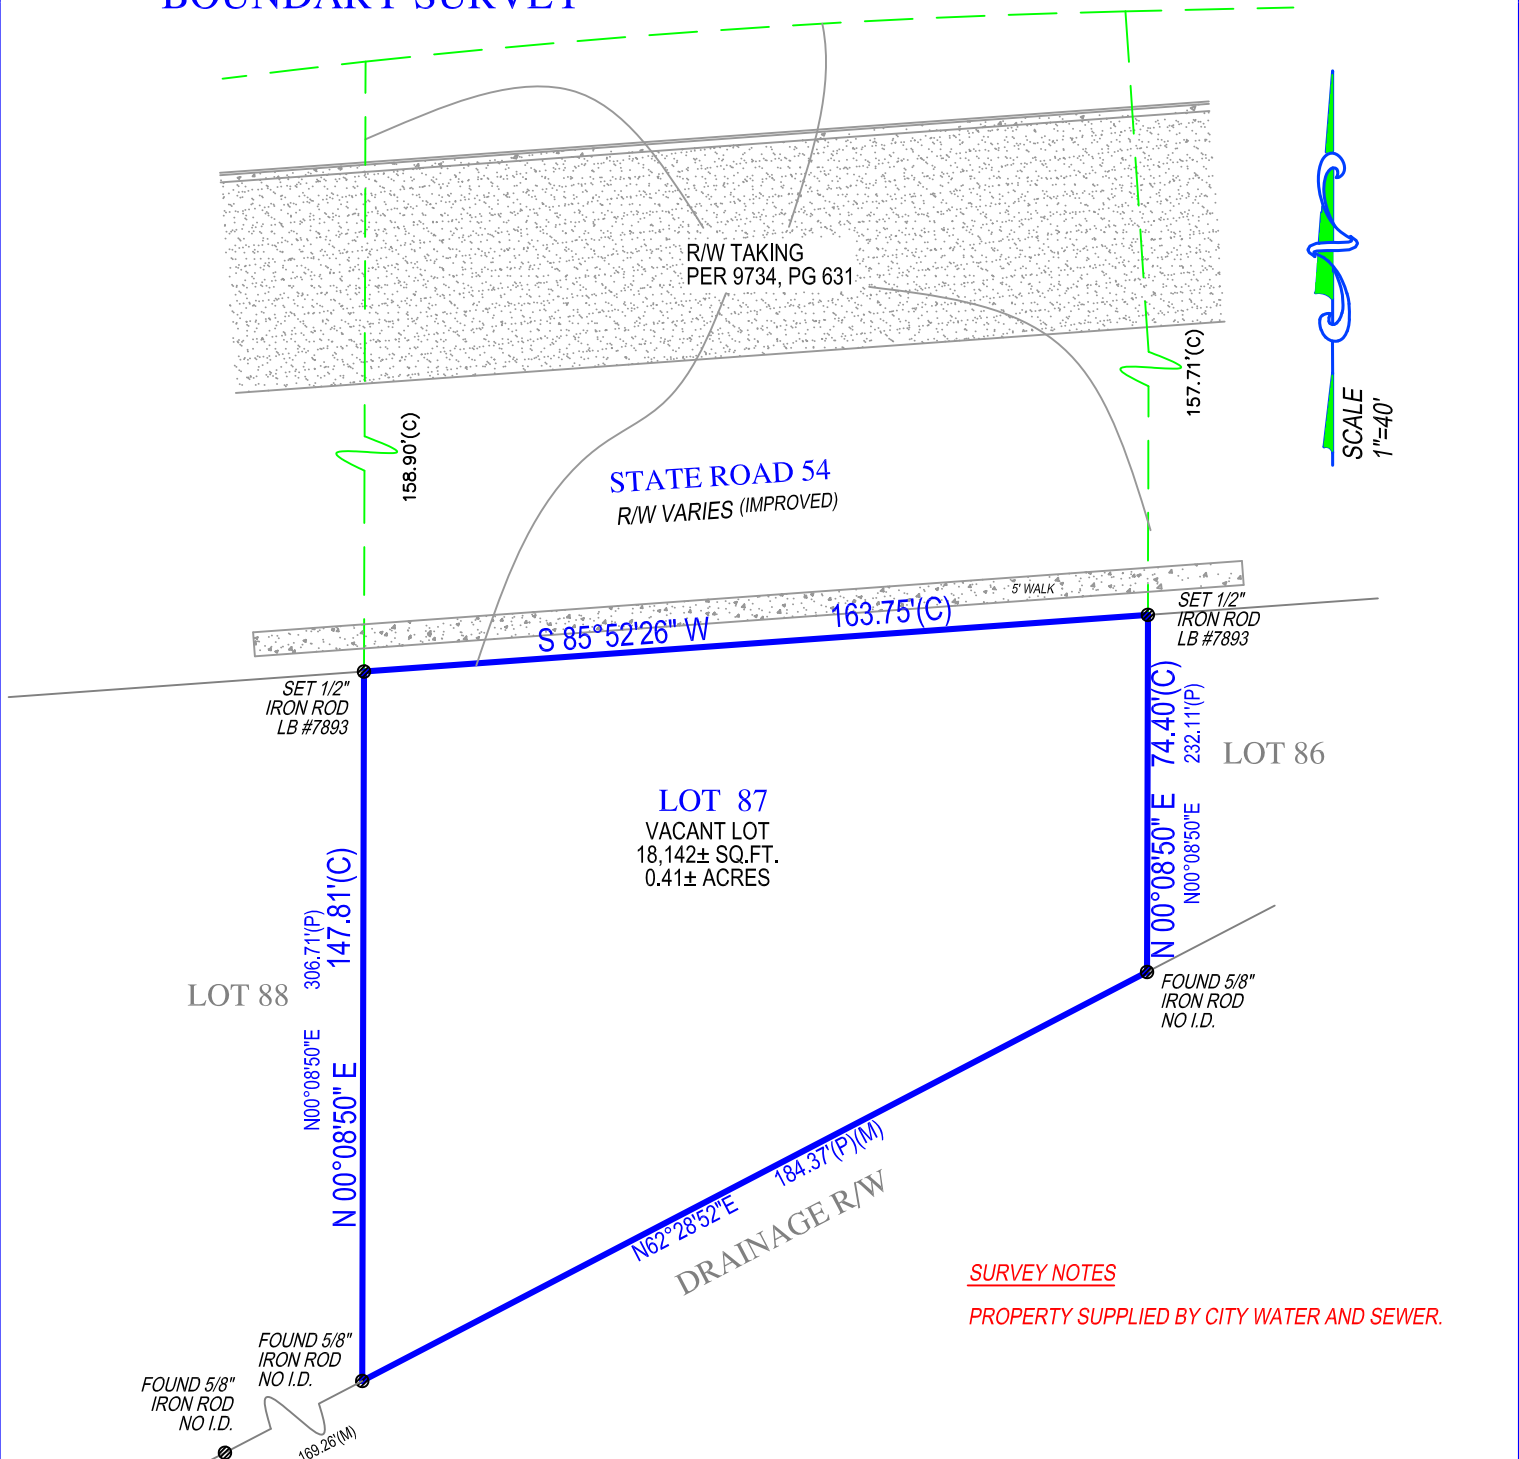

SURVEY NOTES
 PROPERTY SUPPLIED BY CITY WATER AND SEWER.

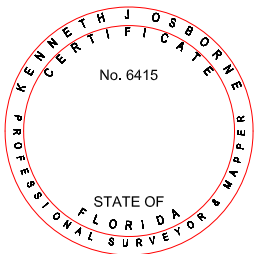

SURVEYORS CERTIFICATE
 I HEREBY CERTIFY THAT THIS BOUNDARY SURVEY IS A TRUE AND CORRECT REPRESENTATION OF A SURVEY PREPARED UNDER MY DIRECTION. NOT VALID WITHOUT AN AUTHENTICATED ELECTRONIC SIGNATURE AND AUTHENTICATED ELECTRONIC SEAL, OR A RAISED EMBOSSED SEAL AND SIGNATURE.

Kenneth J. Osborne

(SIGNED) **KENNETH J. OSBORNE**
 PROFESSIONAL SURVEYOR AND MAPPER #6415

PAGE 2 OF 2 PAGES
 (NOT COMPLETE WITHOUT PAGE 1)

TARGET SURVEYING, LLC
 LB #7893

SERVING FLORIDA
 6250 N. MILITARY TRAIL, SUITE 102
 WEST PALM BEACH, FL 33407
 PHONE (561) 640-4800
 STATEWIDE PHONE (800) 226-4807
 STATEWIDE FACSIMILE (800) 741-0576
 WEBSITE: <http://targetsurveying.net>