
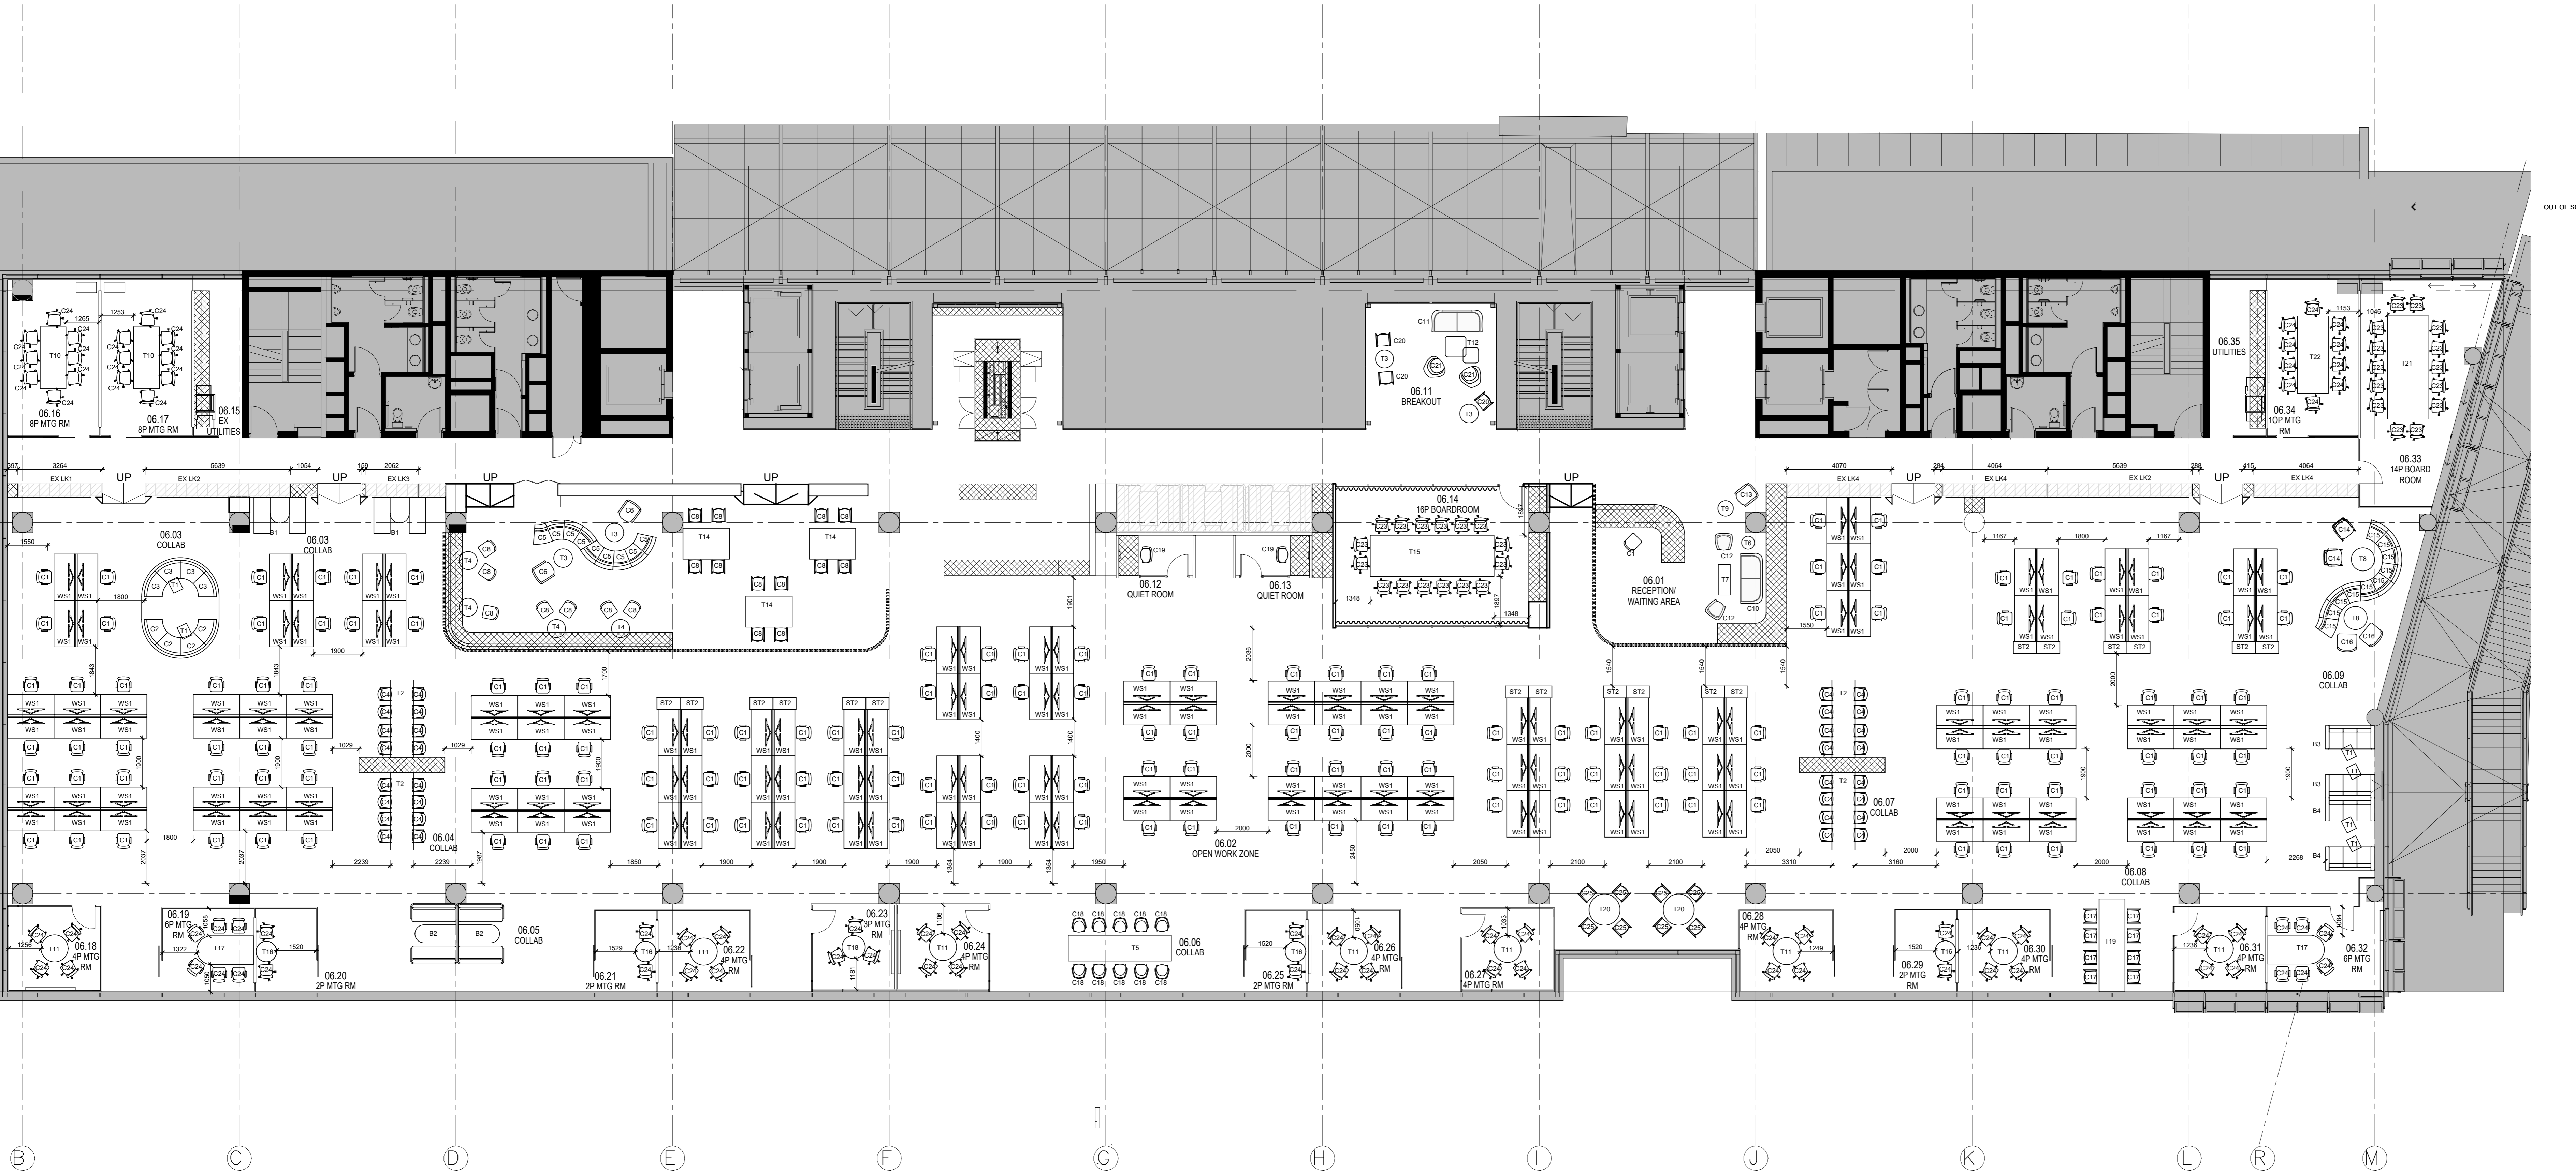


FURNITURE LEGEND	
CA	CHAIR. REFER TO FURNITURE SCHEDULE FOR DETAILS
T#	TABLE. REFER TO FURNITURE SCHEDULE FOR DETAILS
WS#	WORKSTATION. REFER TO FURNITURE SCHEDULE FOR DETAILS
ST#	STORAGE. REFER TO FURNITURE SCHEDULE FOR DETAILS
EX	EXISTING ITEM OF FURNITURE TO BE SUPPLIED BY CLIENT
	INDICATES EXISTING FURNITURE & WORKSTATIONS

FURNITURE NOTES	
1.	REFER TO ADD SERIES FOR JOINERY DETAILS.
2.	HEAD CONTRACTOR TO ALLOW FOR COORDINATION ON SITE FOR FURNITURE DELIVERY AND PLACEMENT. RUBBISH REMOVAL TO BE THE RESPONSIBILITY OF THE FURNITURE SUPPLIER.
3.	REFER TO FURNITURE SCHEDULE FOR SPECIFICATIONS.



01 FURNITURE PLAN  
SCALE 1:100

**LA DESIGN**


Level 13  
50 Pitt Street  
Sydney NSW 2000

GPO BOX 5008  
Sydney NSW 2001

Ph: (02) 9562 9700

E: la@ladesign.com.au  
W: www.ladesign.com

**FORMA PROJECTS**

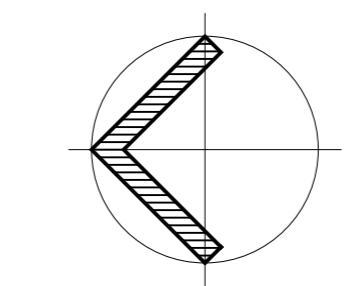

Revision	DP	Auth	Client
C1 FOR CONSTRUCTION 04/04/2024	DP	DP	DEXUS
Project Name: 30 THE BOND L6 SPEC FITOUT			
Address: L6, 30-36 HICKSON RD MILLERS POINT NSW 2000			

Drawing FURNITURE PLAN	
Project Leader DP	Drawn By DP
Project Number SP23112	Scale 1:100
Sheet Number A400	Sheet Size A0
Status CONSTRUCTION	Revision C2

NOTES: DO NOT SCALE DRAWING. CONTRACTOR SHALL VERIFY ALL DIMENSIONS ON SITE BEFORE COMMENCING WORK OR PREPARING SHOP DRAWINGS. ACCESS TO SITE MUST BE ARRANGED PRIOR TO COMMENCEMENT OF WORK. THIS DRAWING IS COPYRIGHT OF A GROUP. ALL RIGHTS RESERVED.