


SITE NOTES

TOTAL BUILDING AREA:	4,856 GSF
TOTAL SITE AREA:	+/- 0.83 ACRES
TOTAL PARKING SPACES	50 SPACES PROPOSED

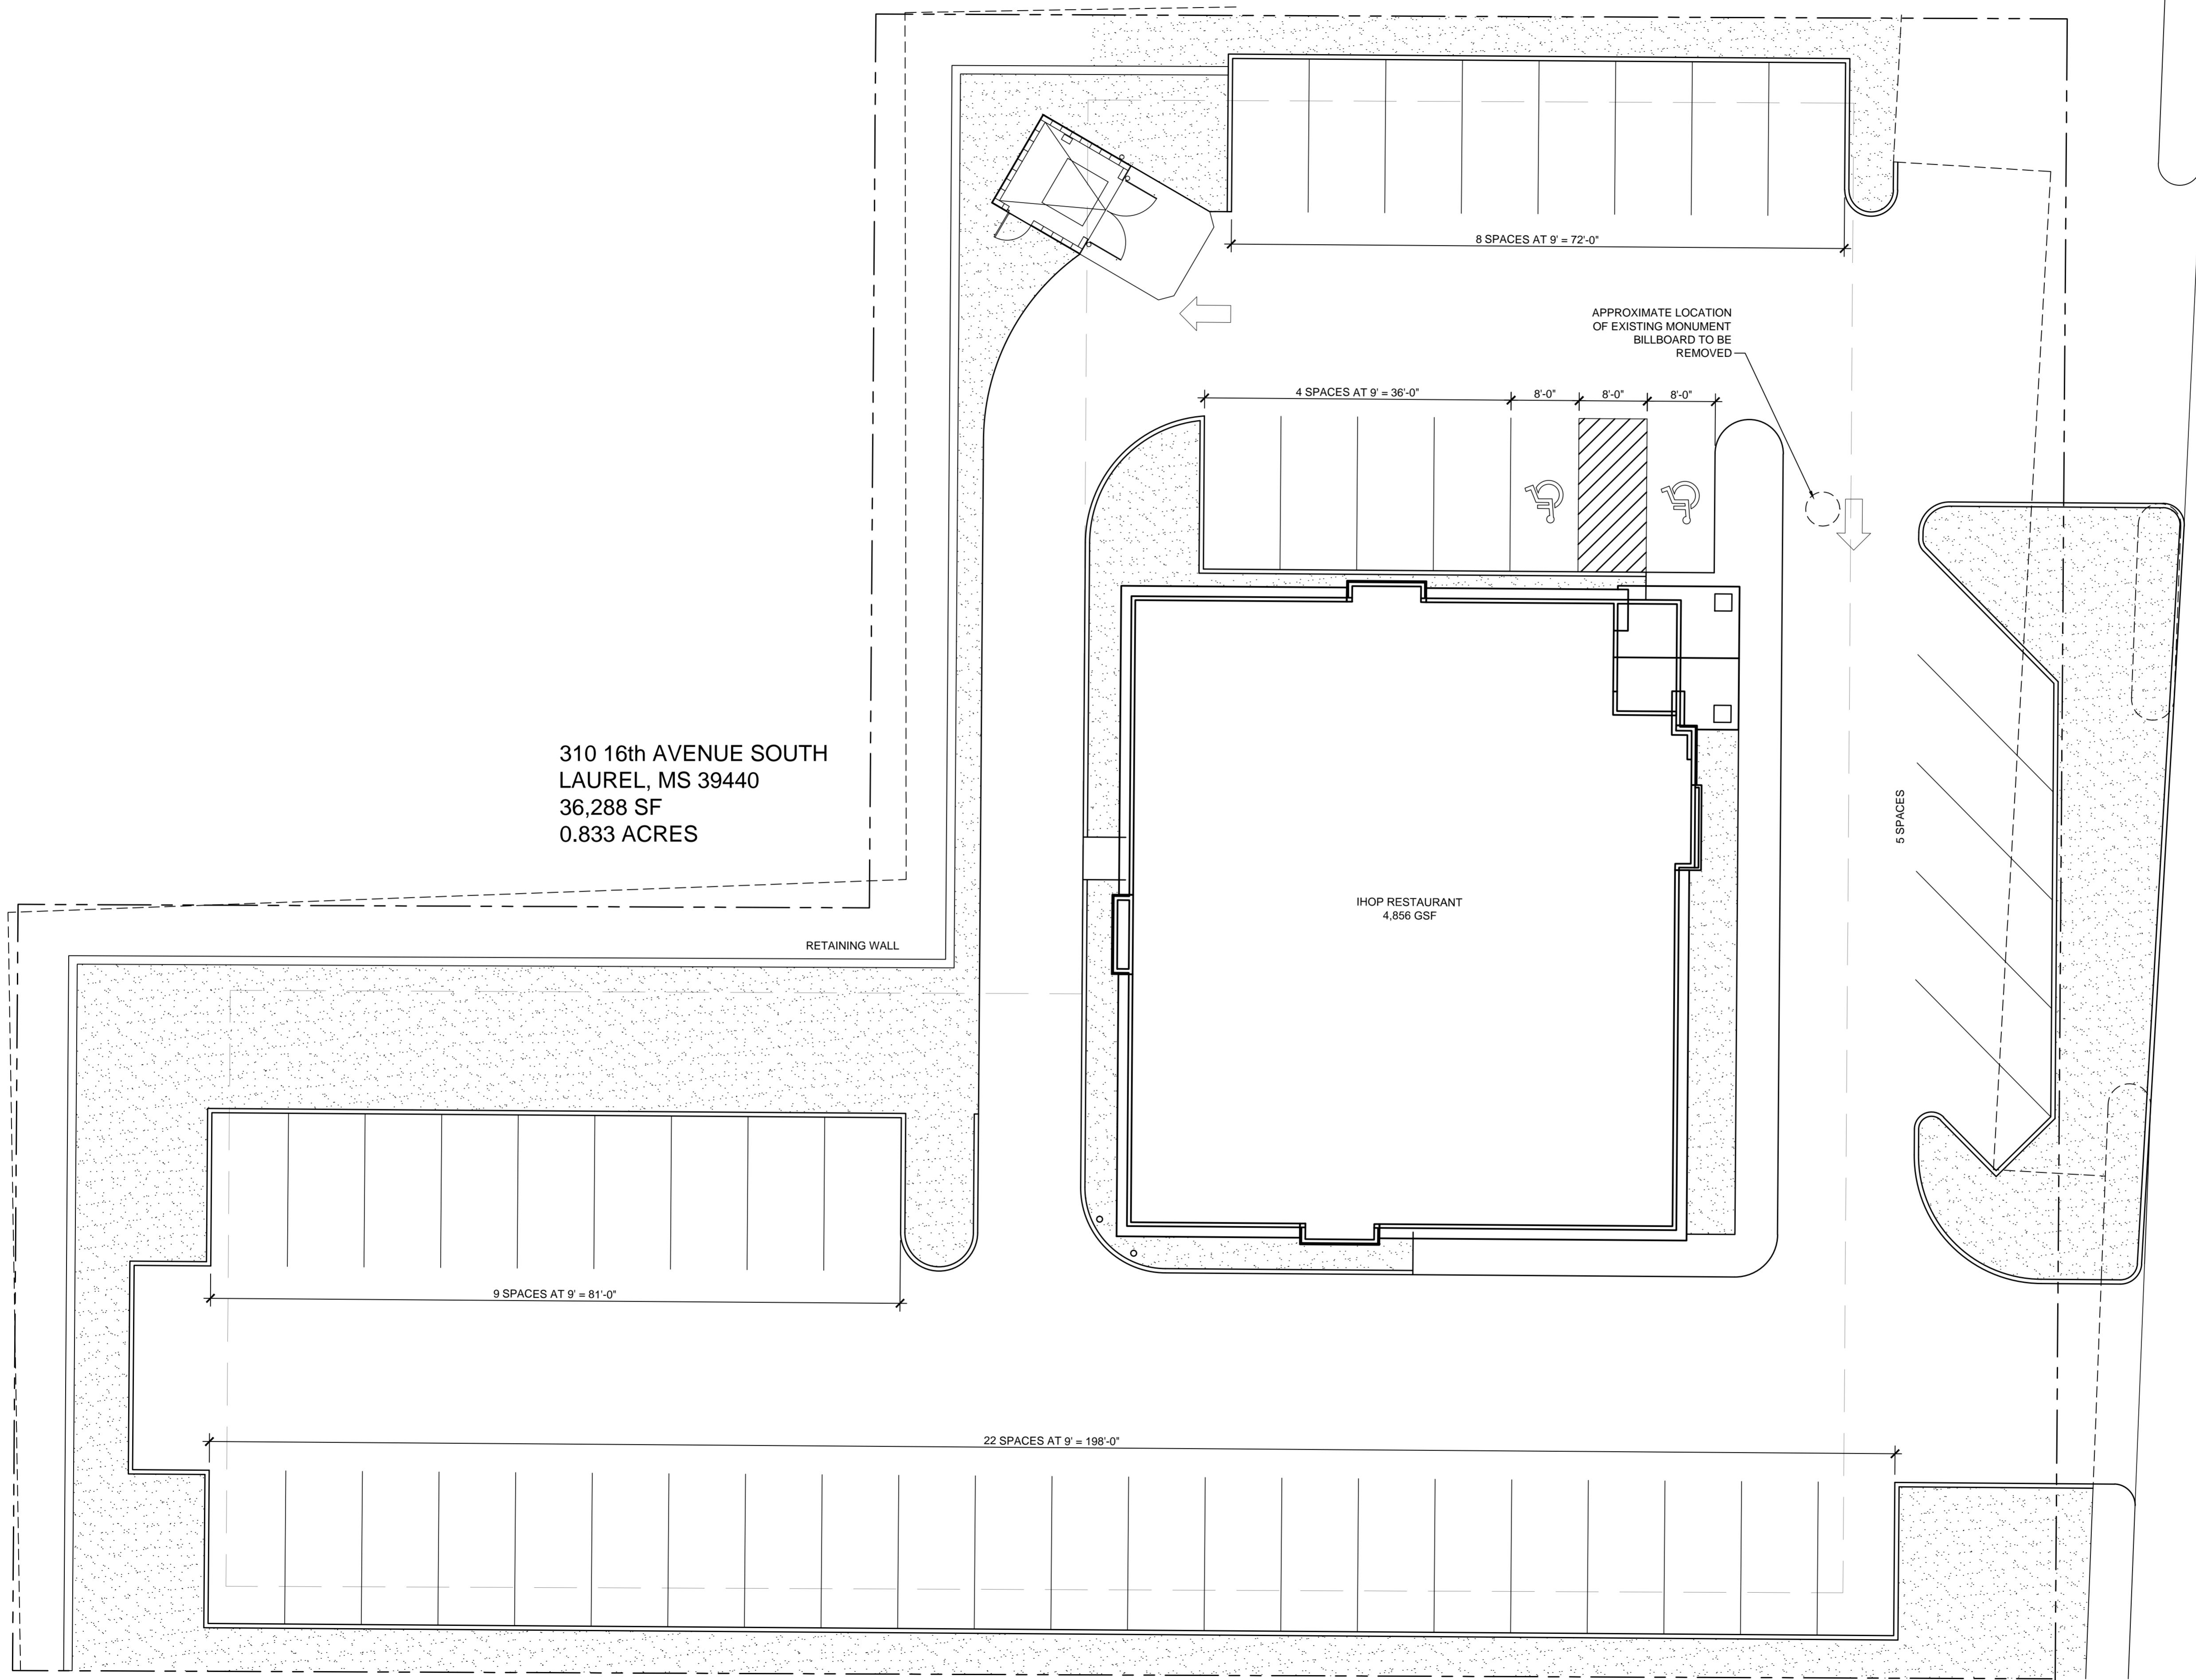

310 16th AVENUE SOUTH
LAUREL, MS 39440
36,288 SF
0.833 ACRES

16th AVENUE
(MISSISSIPPI HIGHWAY 15 NORTH)