



KEY NOTES	GENERAL NOTES:
<ol style="list-style-type: none"> ① ELKAY EZ-H2O WALL MOUNT, BI-LEVEL DRINKING FOUNTAINS AND WATER REFILLING STATION ② ALUMINUM CURTAIN TRACK ABOVE ③ FIBERGLASS MOP SINK WITH INTEGRATED MOP/ACCESSORY RACK 	<ol style="list-style-type: none"> 1. TYPICAL NEW PARTITIONS: 2X4 WOOD STUDS TO UNDERSIDE OF EXISTING METAL TRUSSES, WITH 5/8" GWB EACH SIDE 2. ALL DIMENSIONS ARE TO FINISH FACE OF GWB U.N.O.

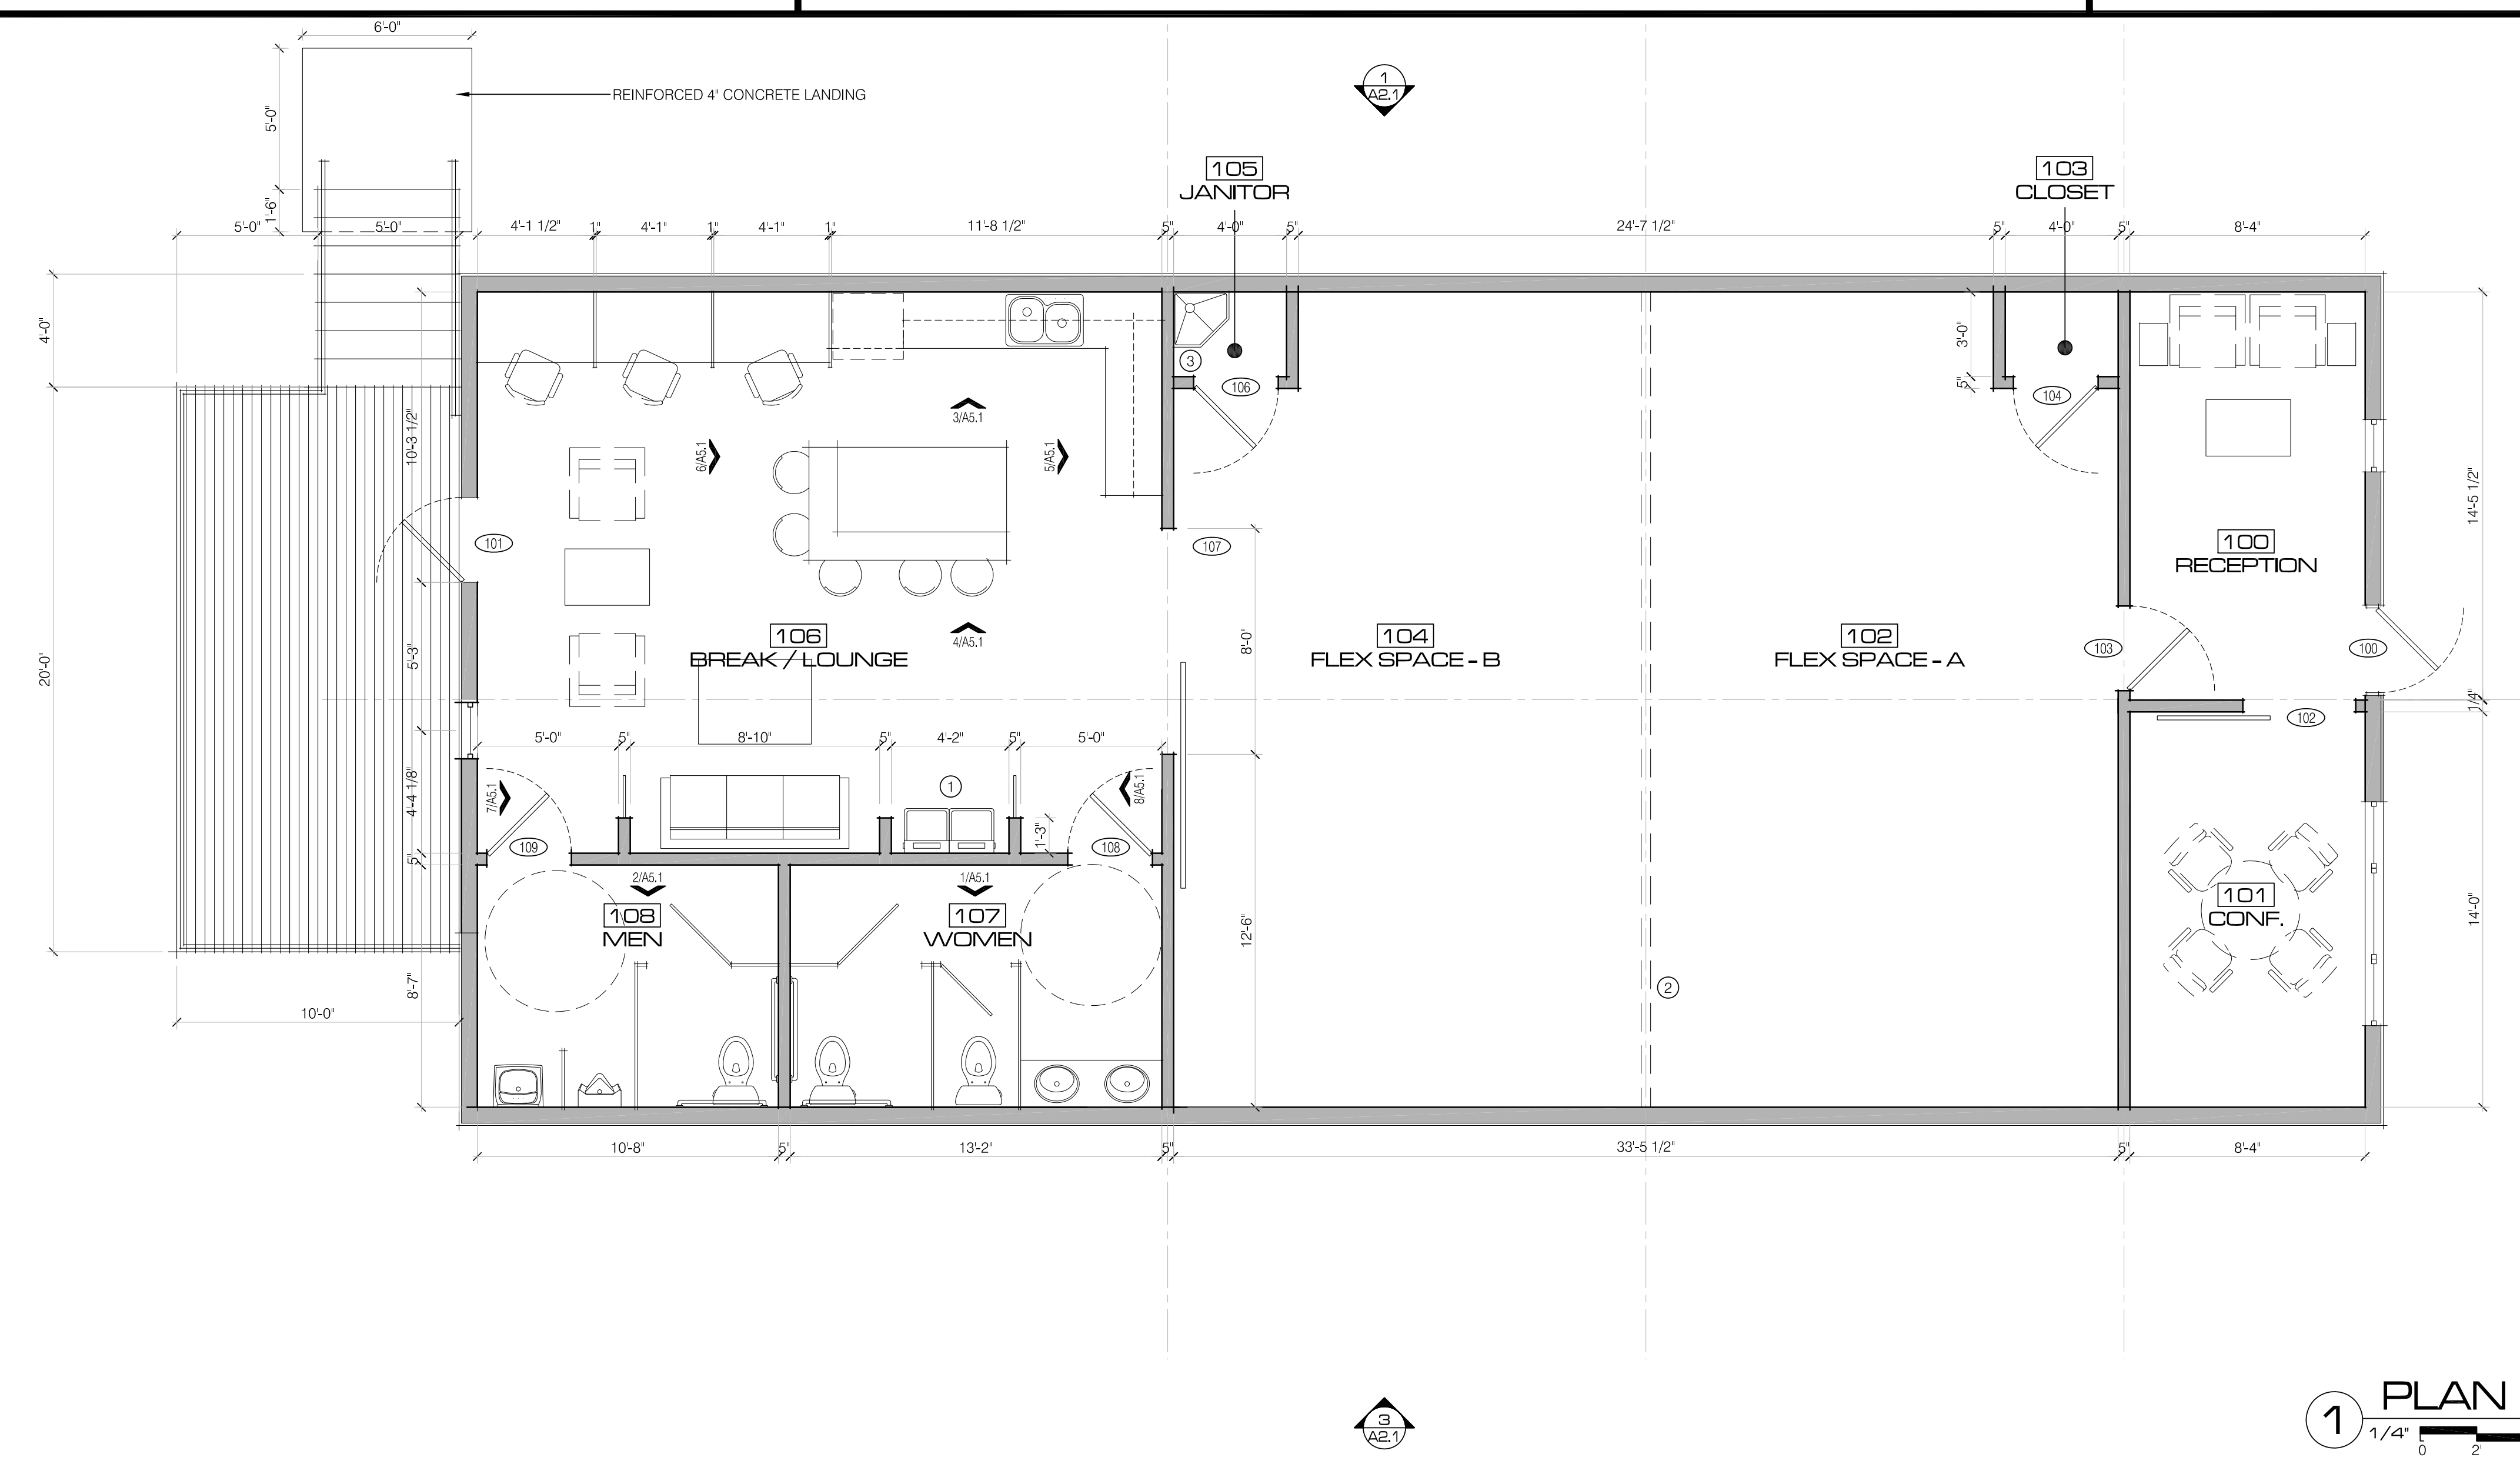

1 PLAN
1/4" = 1'-0"

ZINC ARCHITECTURE
 5228 TROUSDALE DRIVE
 NASHVILLE TENNESSEE 37220
 P 615 837 4092
 WWW.ZINCARCH.COM

MOSAIC TRAINING & COLLABORATION CENTER
 2505 EUGENIA AVE
 NASHVILLE, TENNESSEE

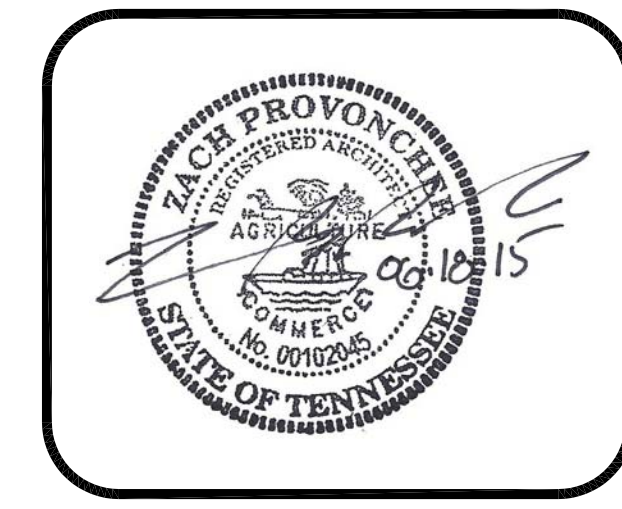

PROJECT PHASE
 REVISION INFORMATION

DATE: 06.18.15
 PROJECT No. 1504
FLOOR PLAN
A1.1