


**PROPOSED
TENANT A.1
4,000 S.F.**

**PROPOSED
TENANT A.2
1,992 S.F.**

**PROPOSED
TENANT A.3
1,836 S.F.**

**PROPOSED
TENANT A.4
2,664 S.F.**

**STOREFRONTS SHALL BE PROVIDED PER TENANT
REQUIREMENTS AND EXISTING CONDITIONS RESTRICTIONS.**

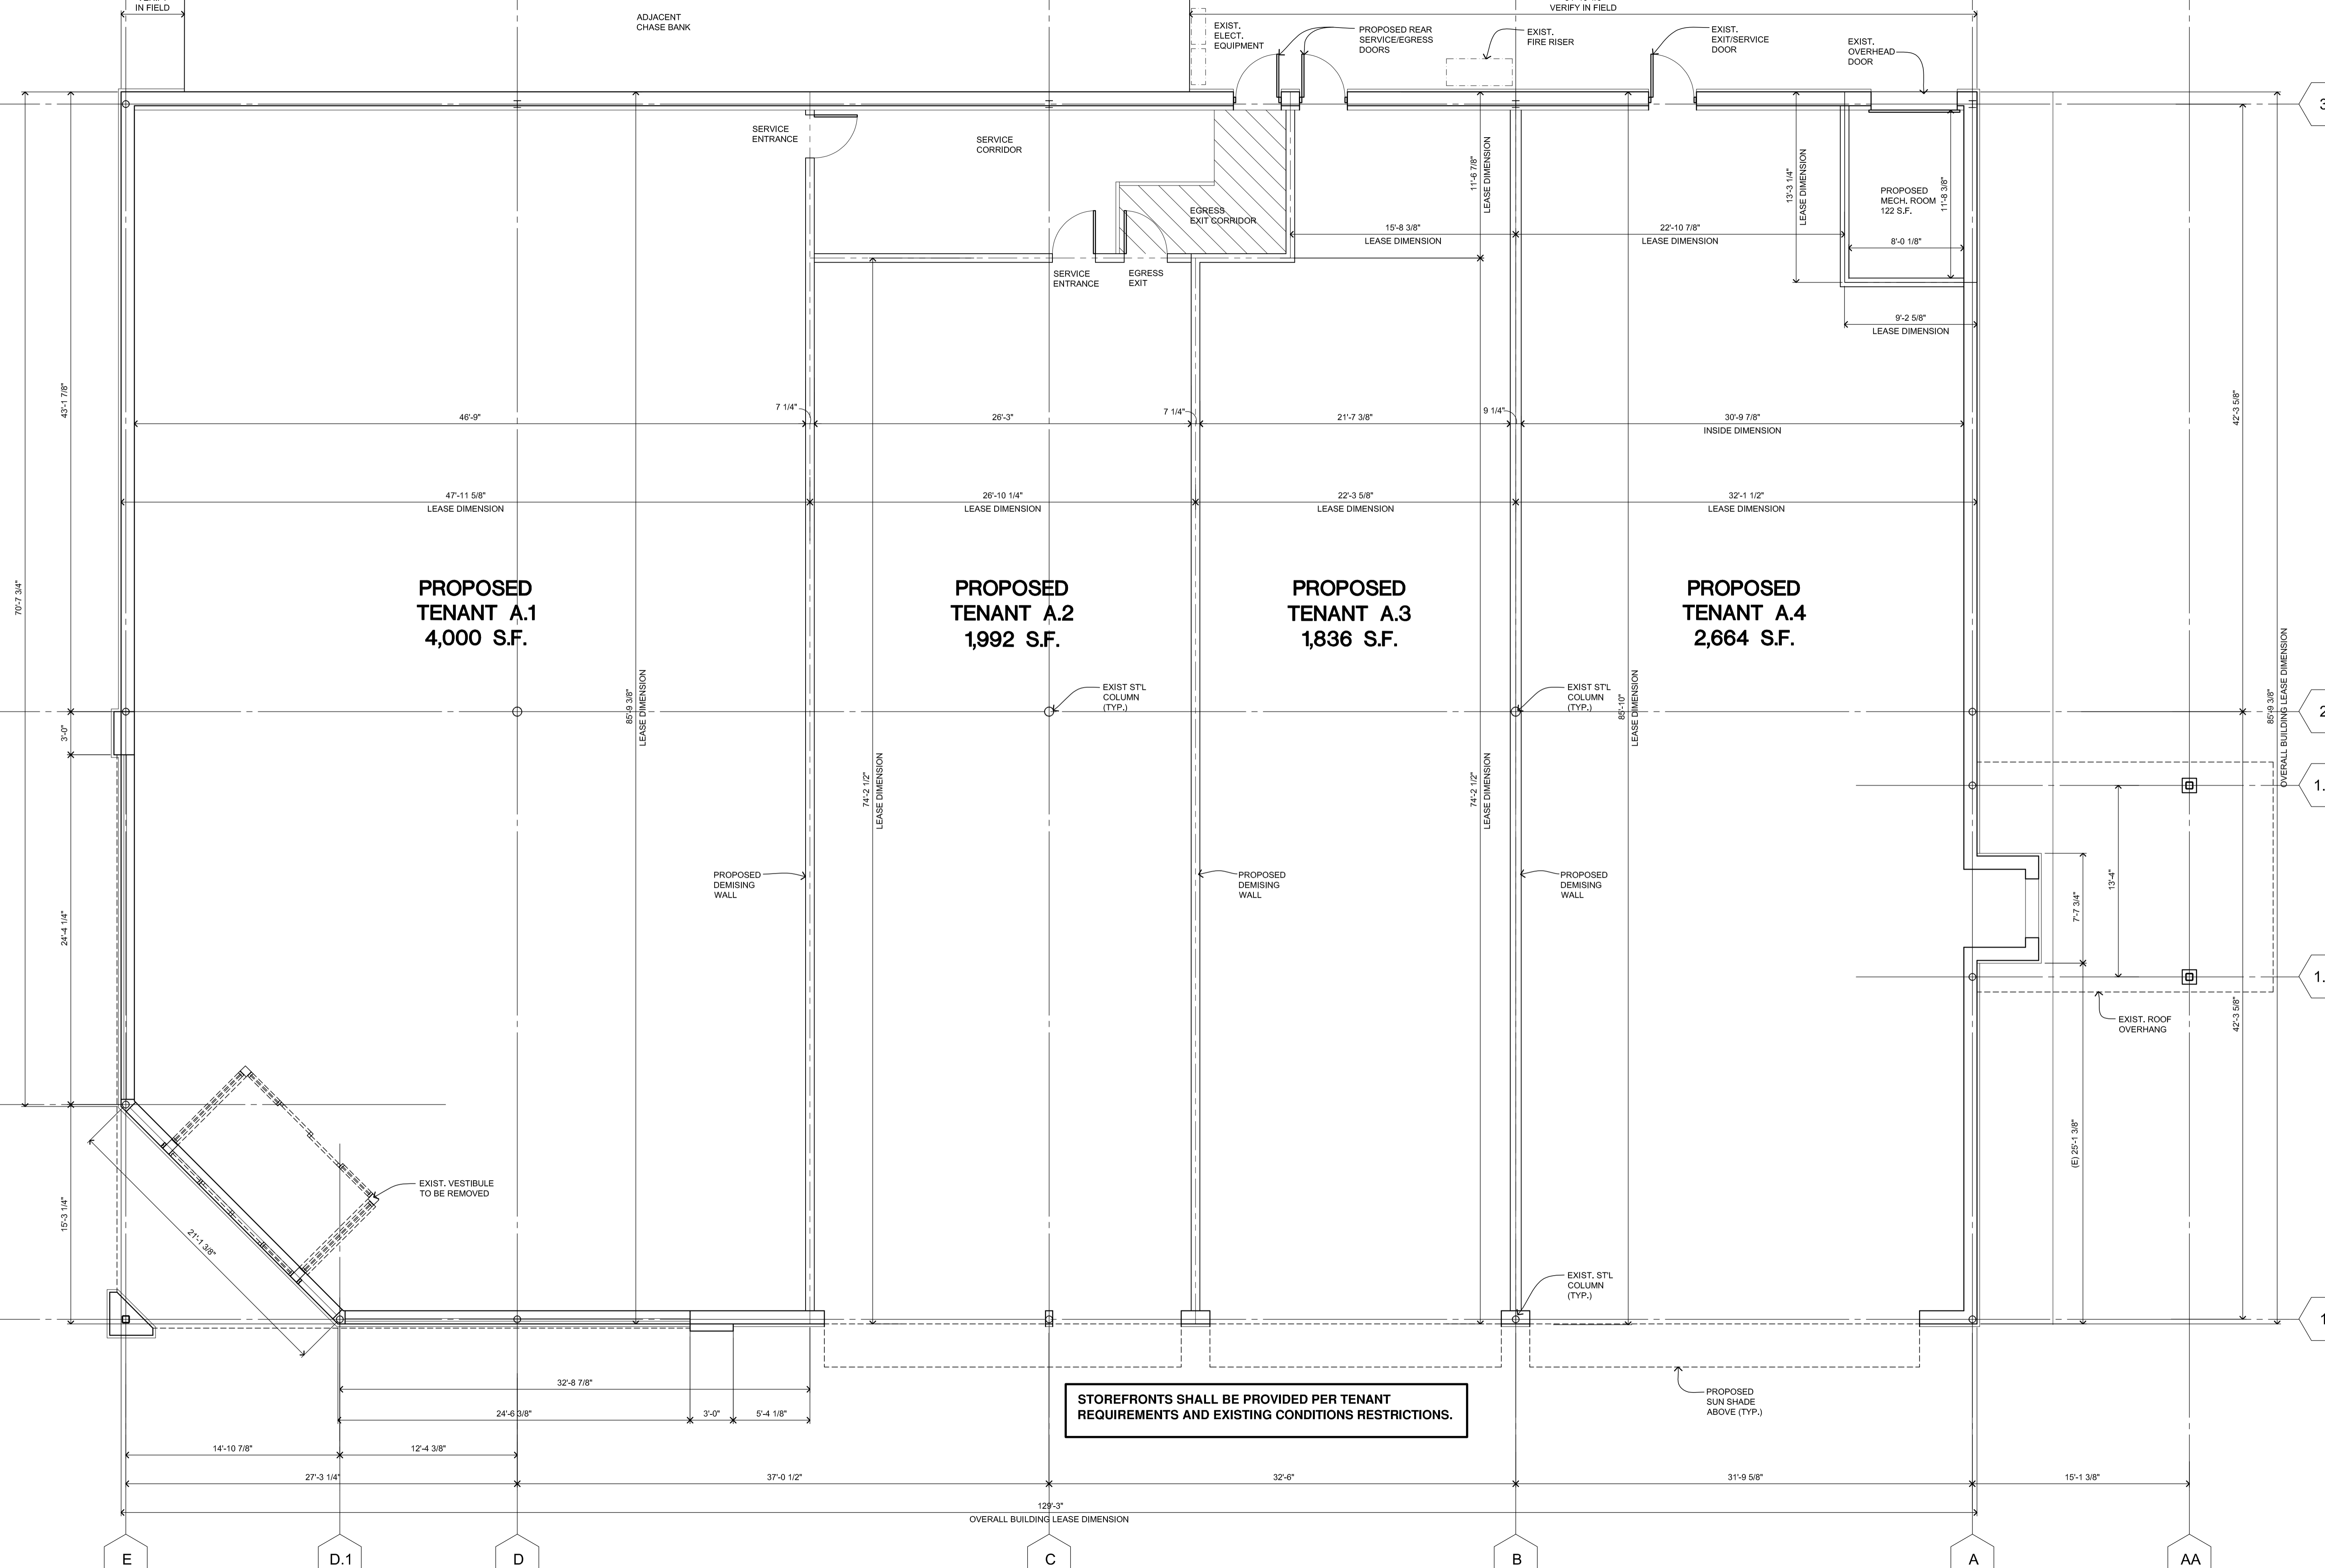


**PROPOSED
TENANT A.1
4,000 S.F.**

**PROPOSED
TENANT A.2
1,992 S.F.**

**PROPOSED
TENANT A.3
1,836 S.F.**

**PROPOSED
TENANT A.4
2,664 S.F.**

**STOREFRONTS SHALL BE PROVIDED PER TENANT
REQUIREMENTS AND EXISTING CONDITIONS RESTRICTIONS.**

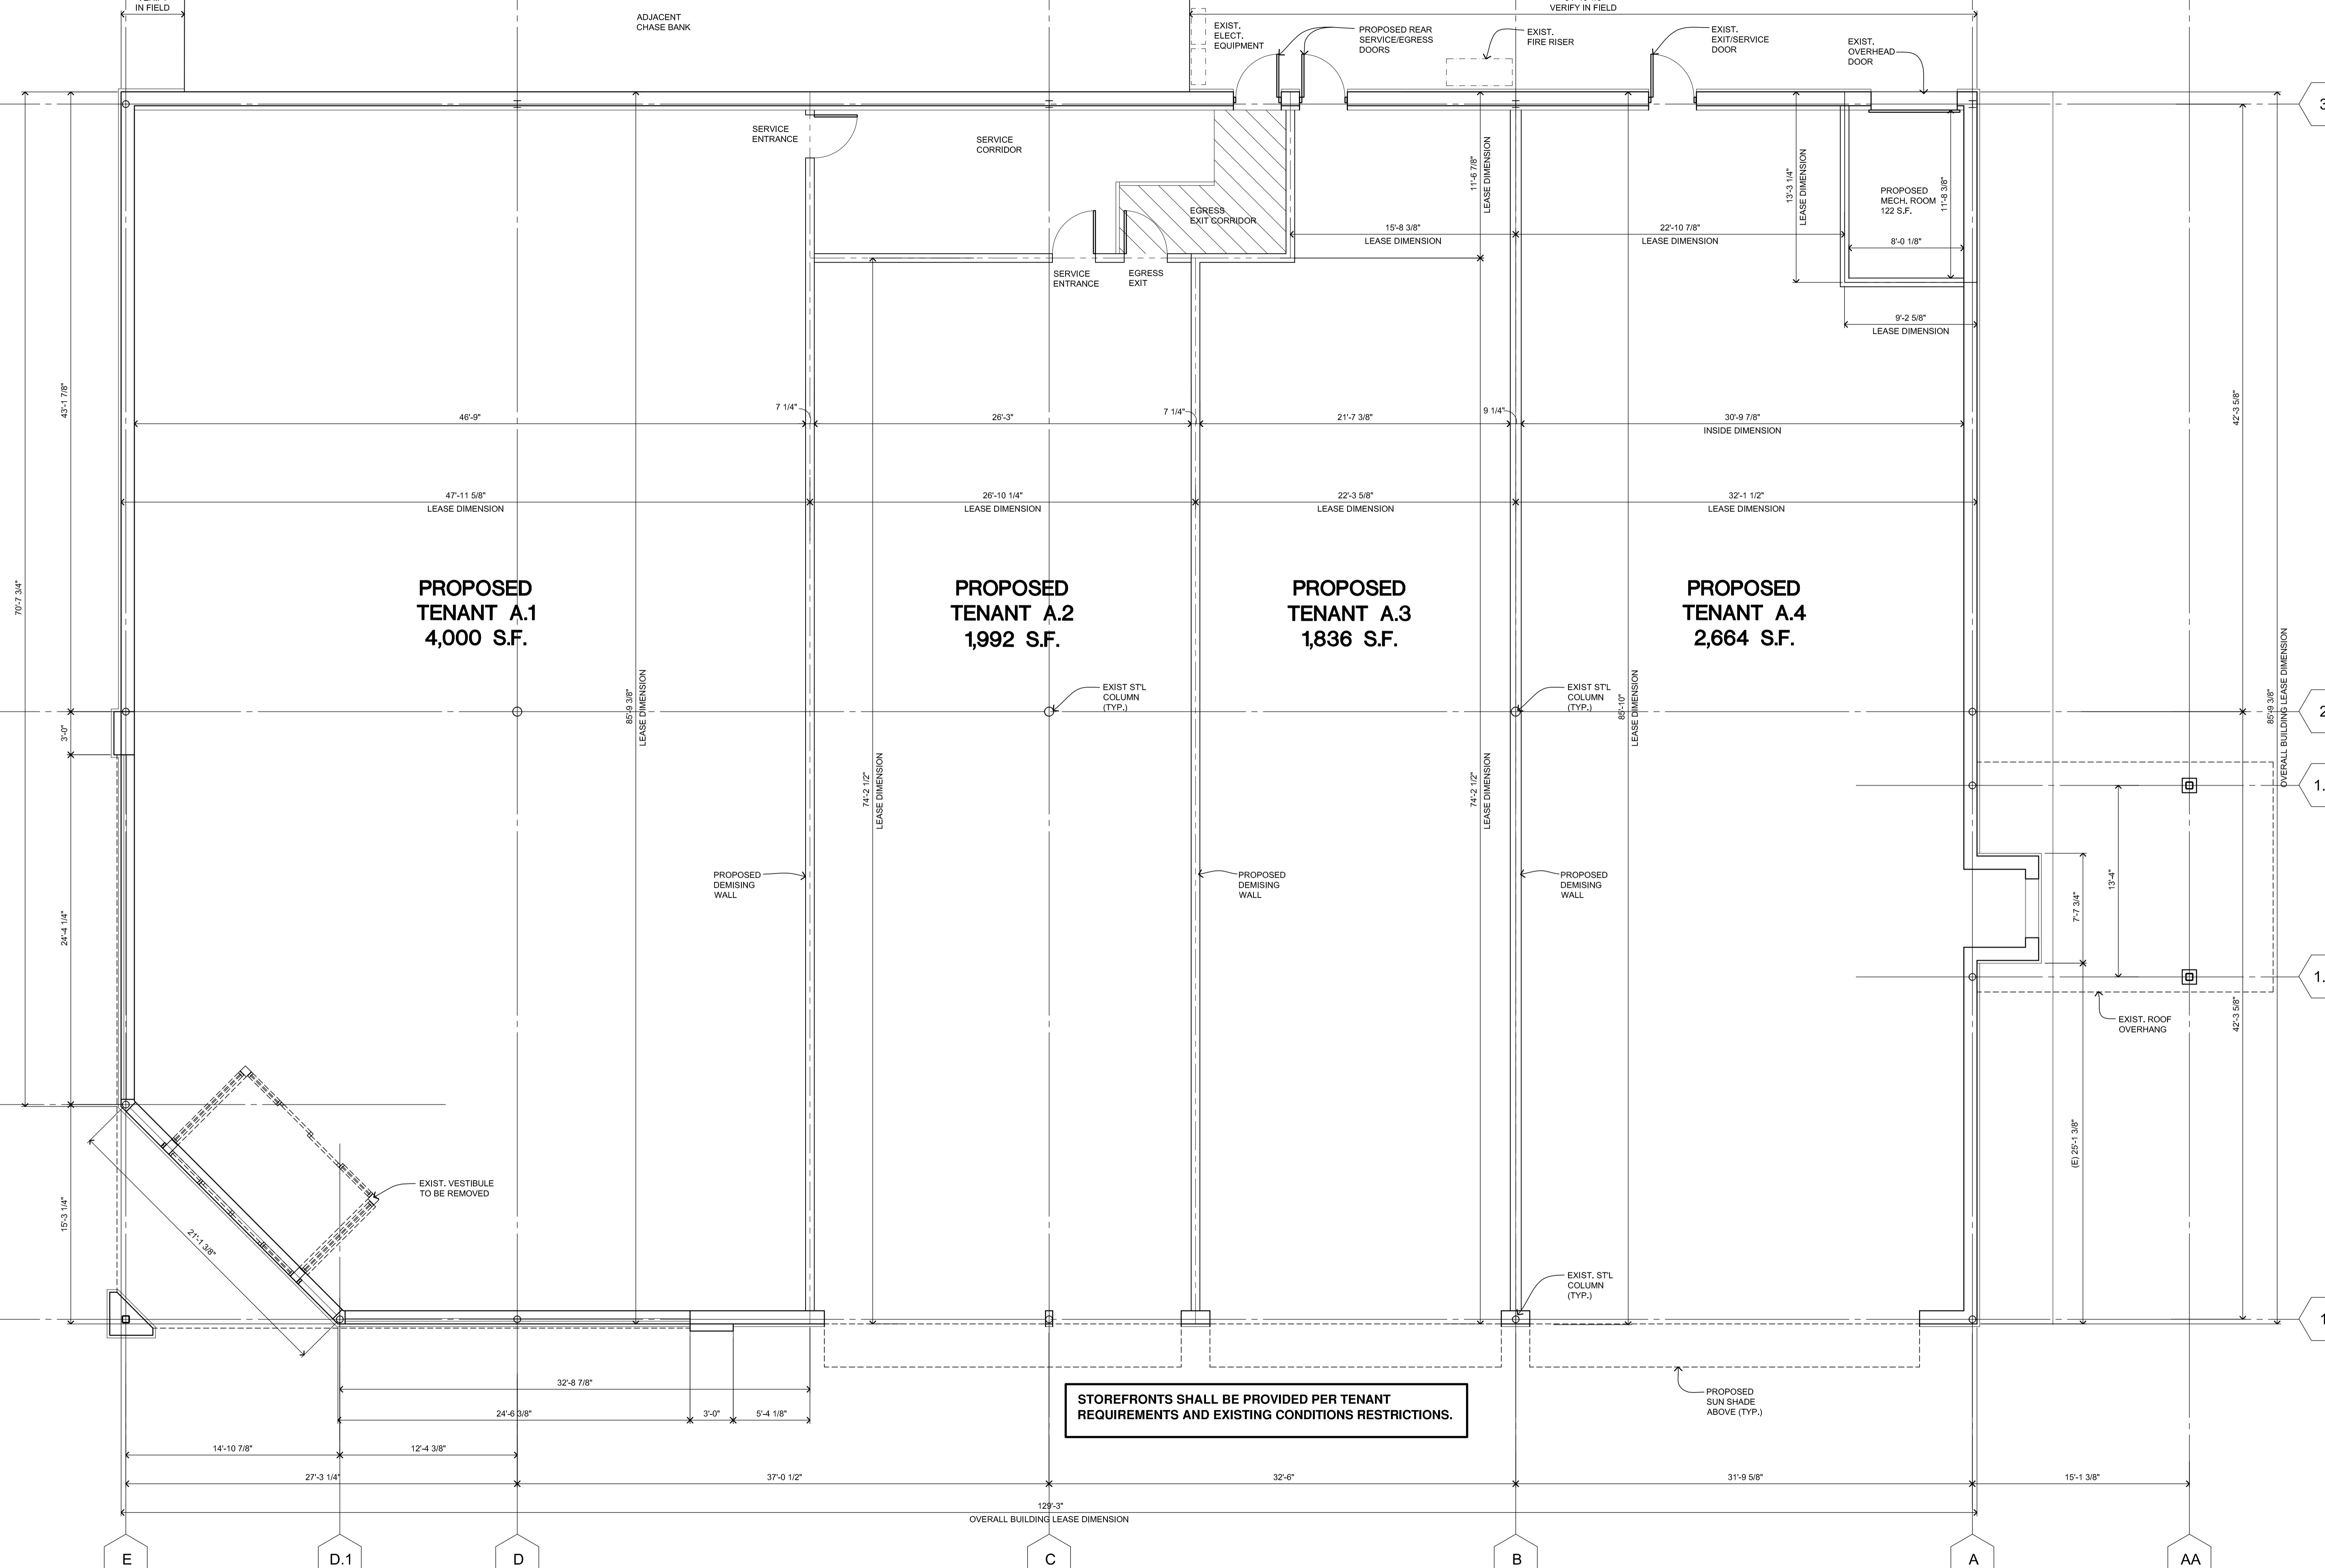

**PROPOSED
TENANT A.1
4,000 S.F.**

**PROPOSED
TENANT A.2
1,992 S.F.**

**PROPOSED
TENANT A.3
1,836 S.F.**

**PROPOSED
TENANT A.4
2,664 S.F.**

**STOREFRONTS SHALL BE PROVIDED PER TENANT
REQUIREMENTS AND EXISTING CONDITIONS RESTRICTIONS.**