




7001 North Park Drive
Pennsauken, NJ 08109
856.662.5200 Tel
856.662.5787 Fax
cfi-knoll.com

This drawing remains the property of CFI
Unauthorized duplication or distribution is
strictly prohibited.

Avantor
100 Matsonford Rd
Building One Ste 200
Radnor, PA 19087

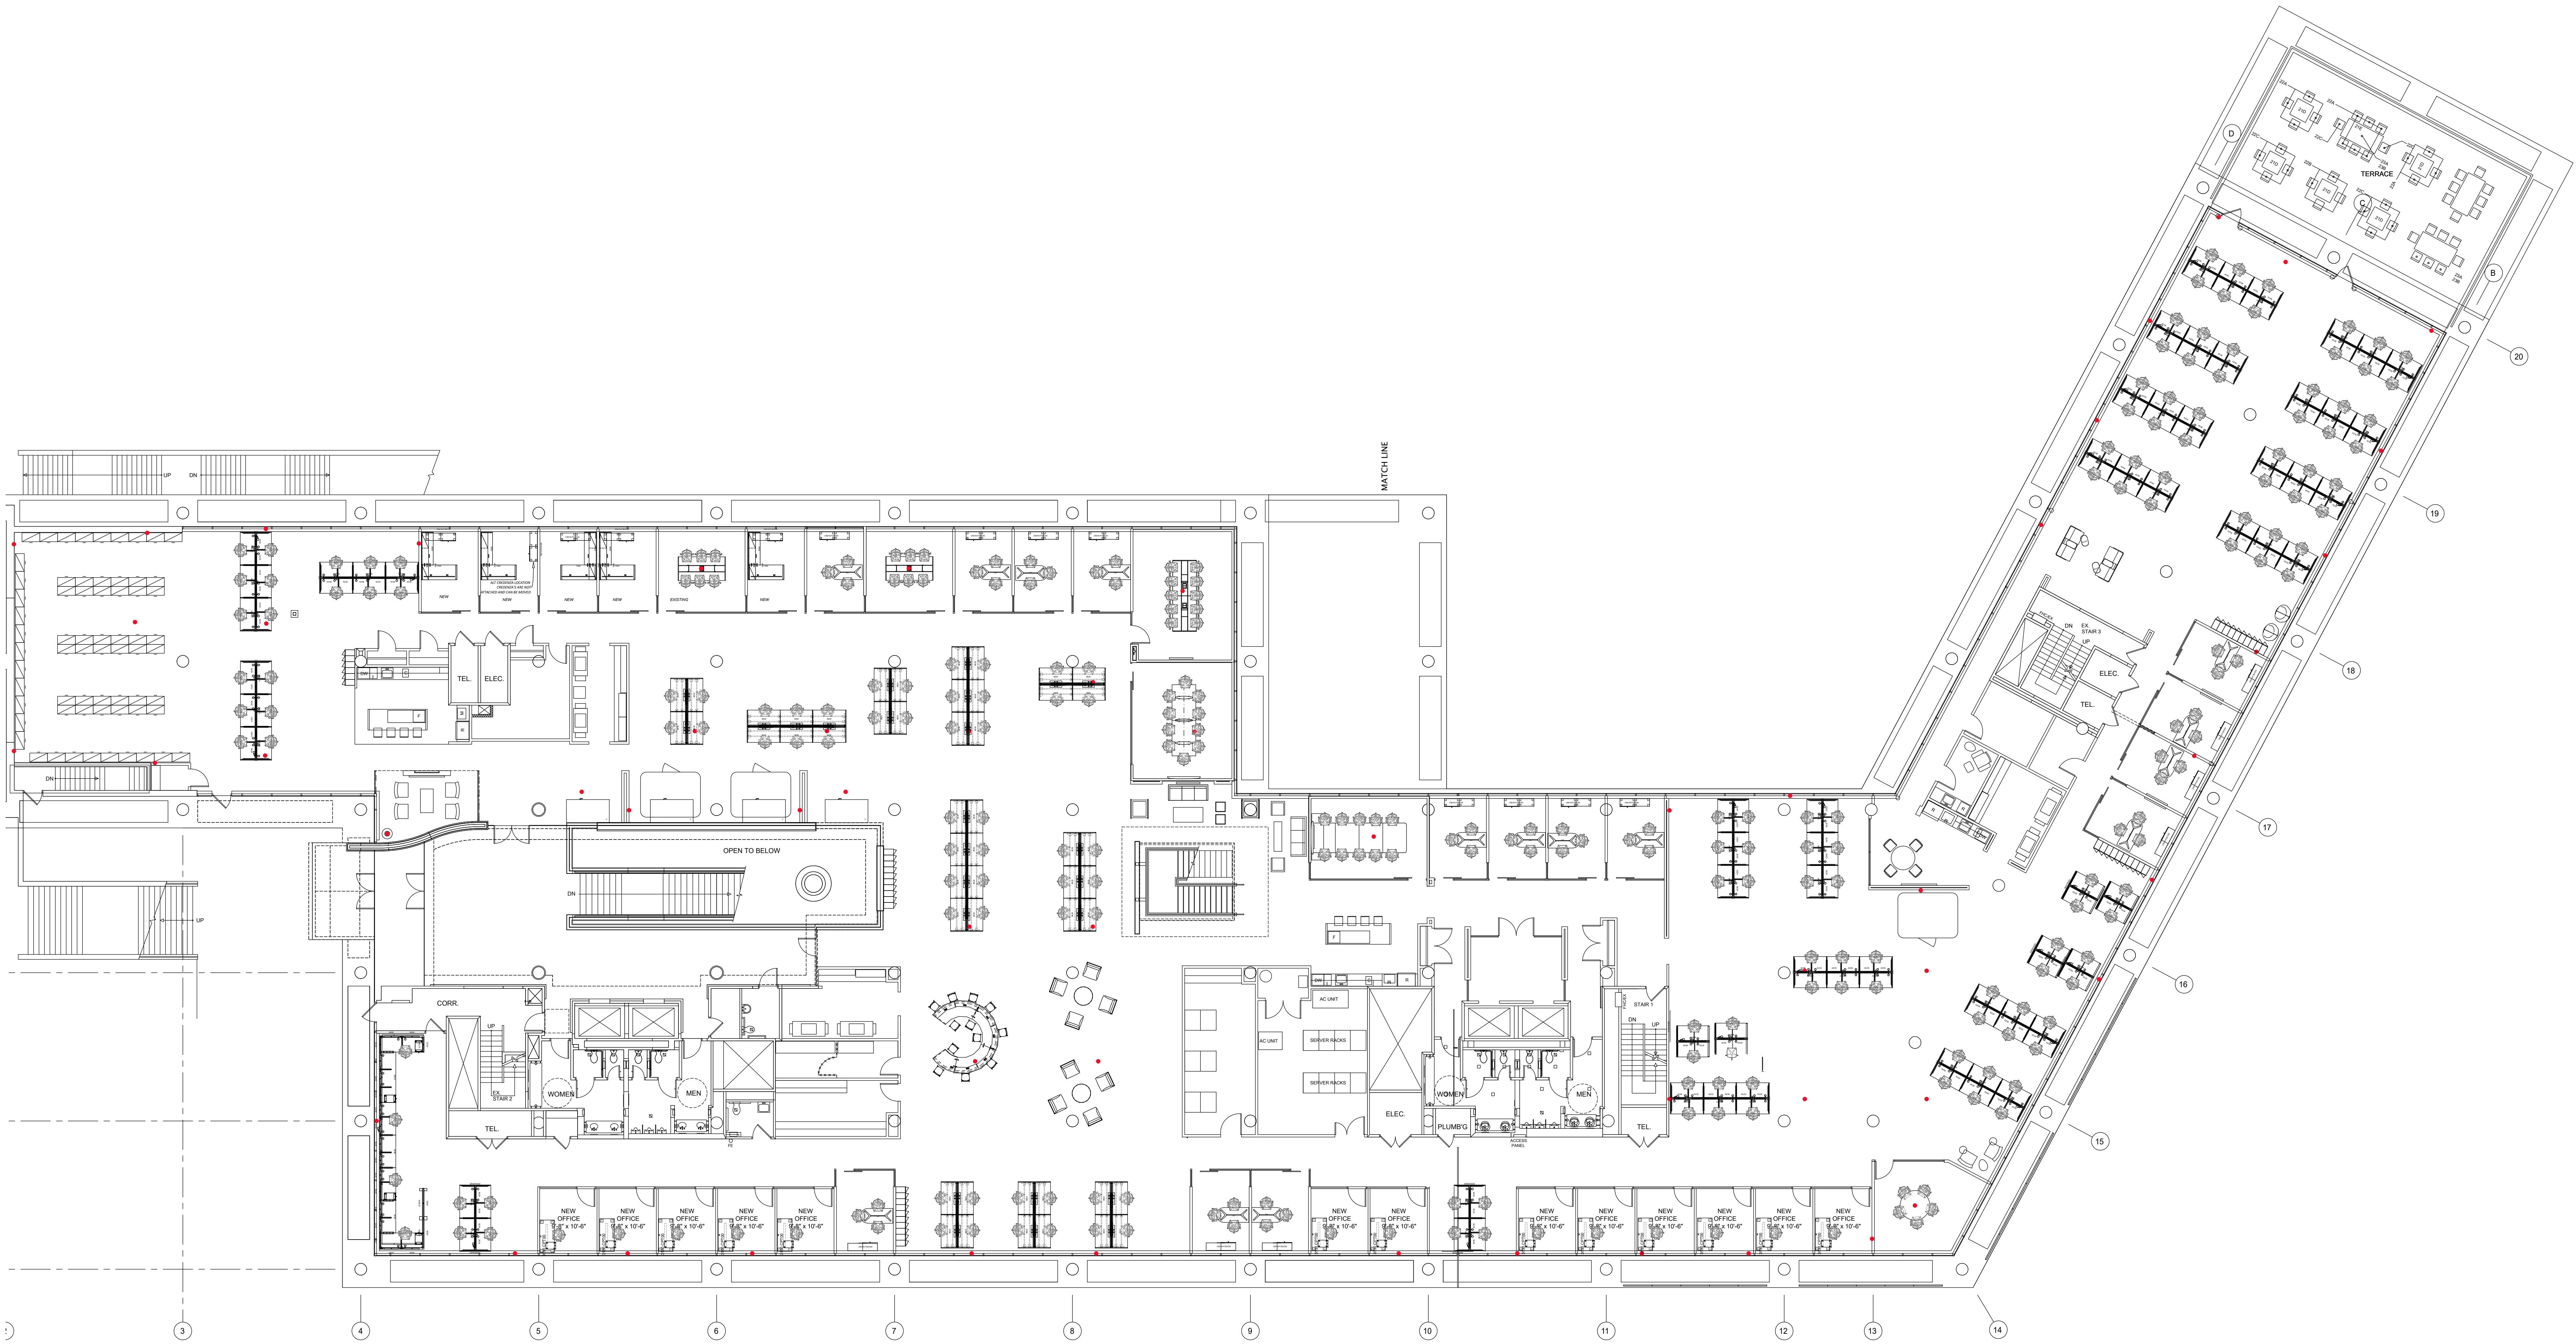

Sheet Title:

3rd Flr

Design
r: Johanna Vasicek

Date: 4.18.2025

Scale: 3/32" = 1'-0"

Approval:

Revisions:

Dat	Description	Date	Description
4.8.21		6.29.21	
5.5.21		7.1.21	
6.28.21		7.23.21	

Sheet

1/1