



DETAIL  
MAPS

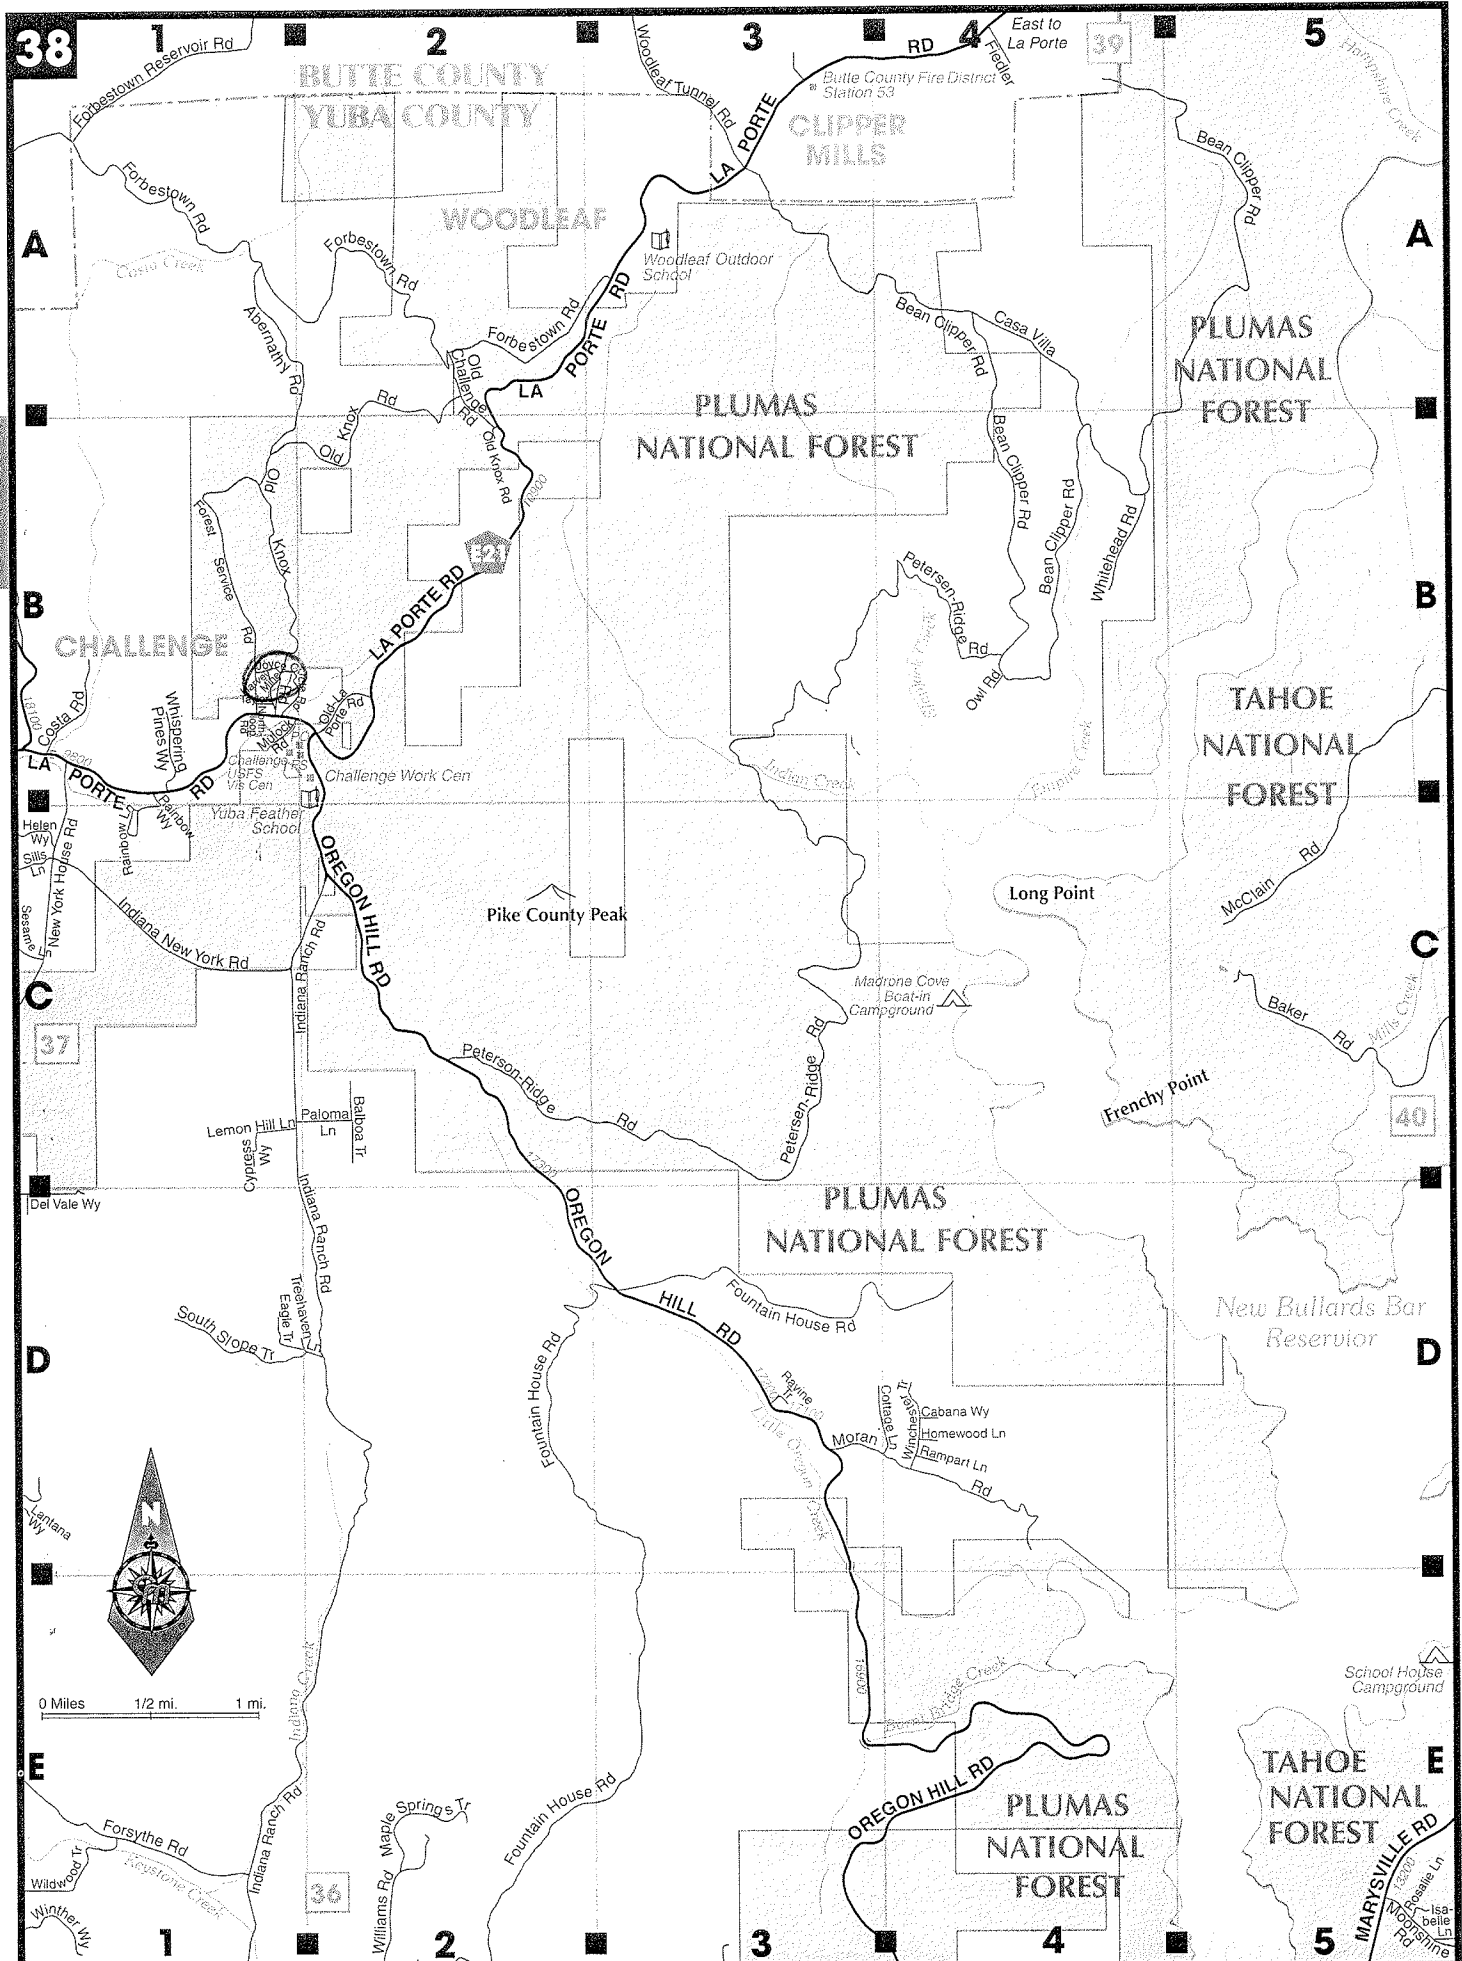

**POR. SEC. 20, T.19N., R.7E., M. D. B. & M.  
CEDAR BROOK MOBILE HOME PARK**

Tax Area Code  
64-084

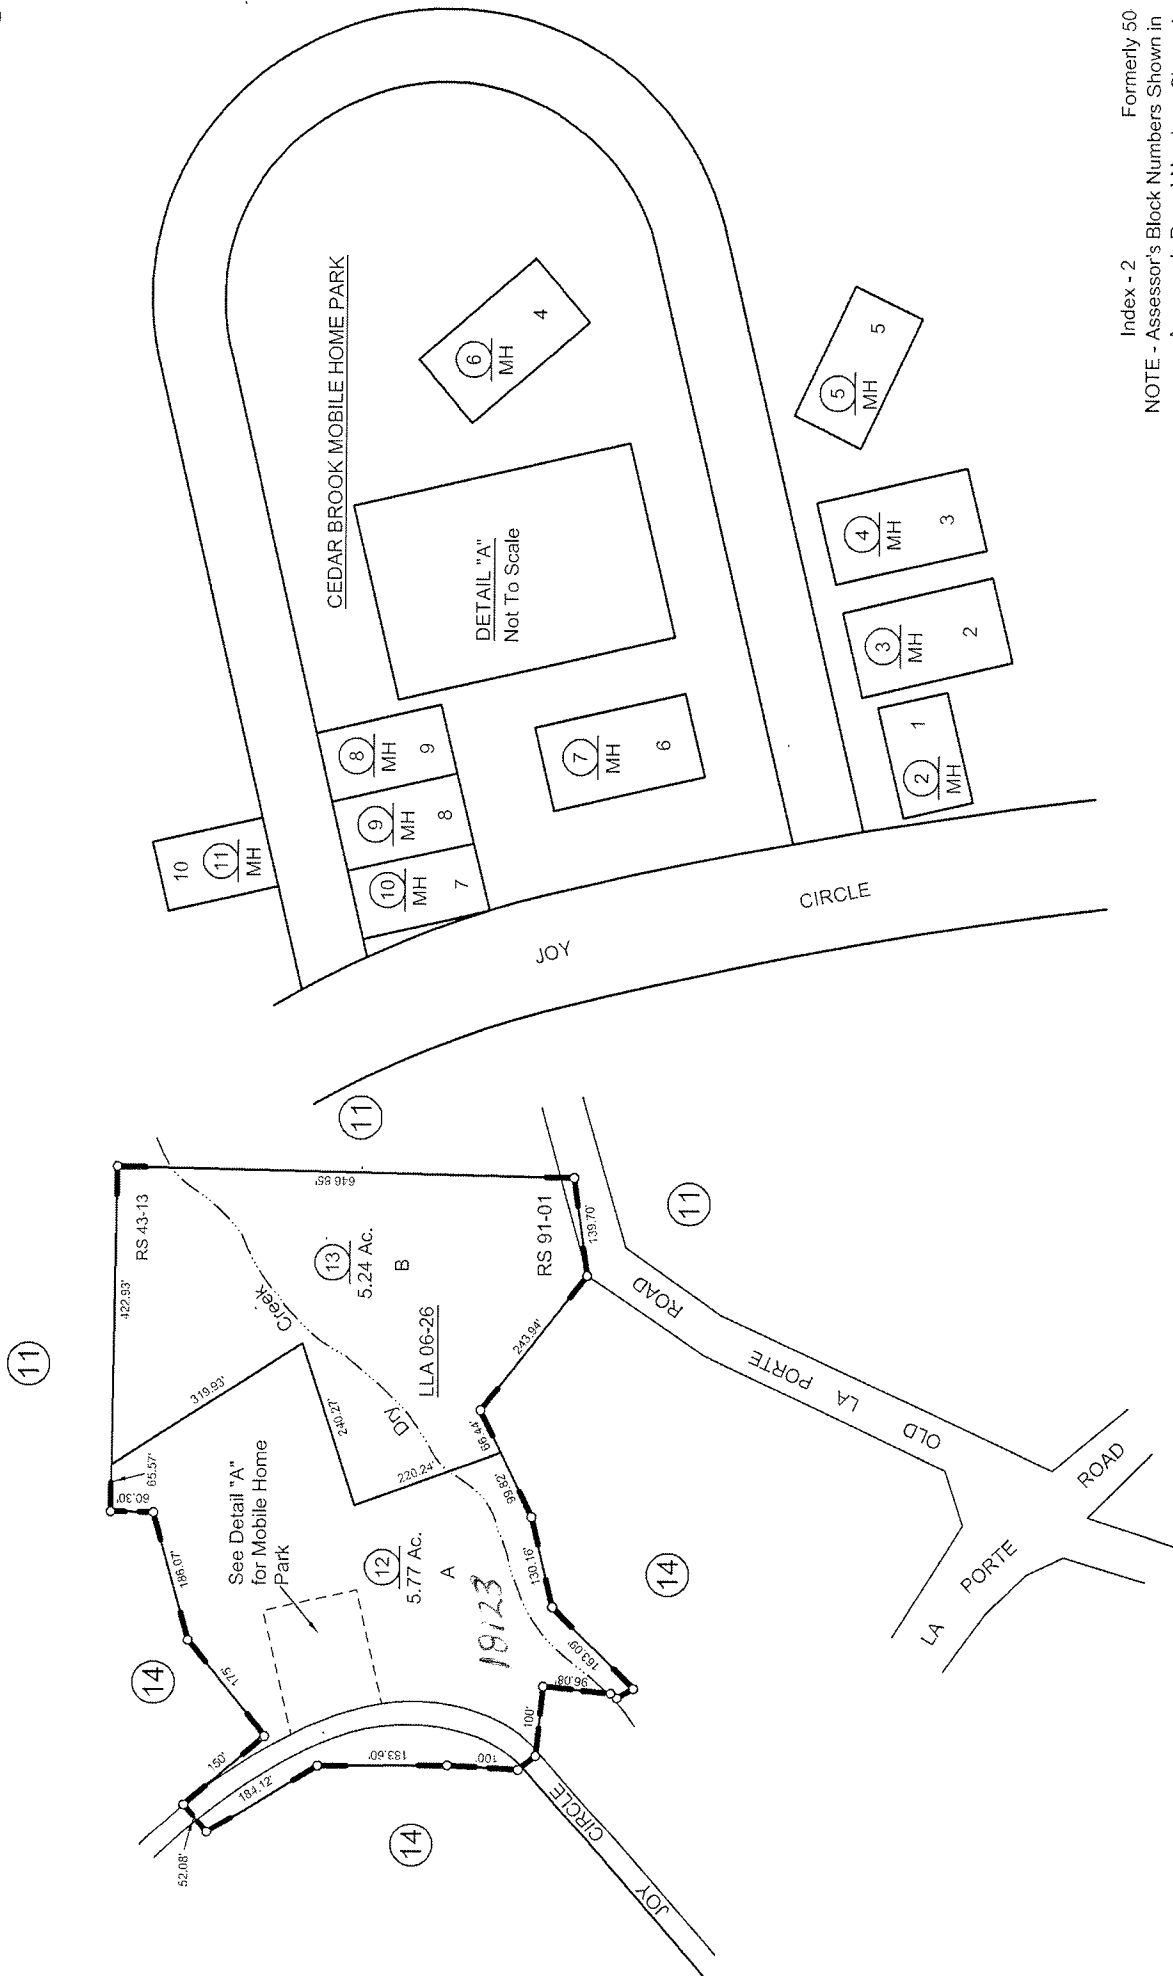

Index - 2 Formerly 50  
NOTE - Assessor's Block Numbers Shown in  
Assessor's Parcel Numbers Shown in  
**Assessor's Map Bk.50, |**  
**County of Yuba, Ca**  
**YEAR - 10/80**  
**(05/16)**

R.S. - Bk. 91, Pg. 1 (R.O.S. 07-26)  
(L.L.A. 06-26)  
R.S. - Bk. 43, Pg. 13 (R.O.S.)

NOTE: This map was prepared for assessment purposes only, and is not intended to illustrate legal building sites or establish precedence over local ordinances. Official information concerning size or use of any parcel should be obtained from recorded documents and local government.