
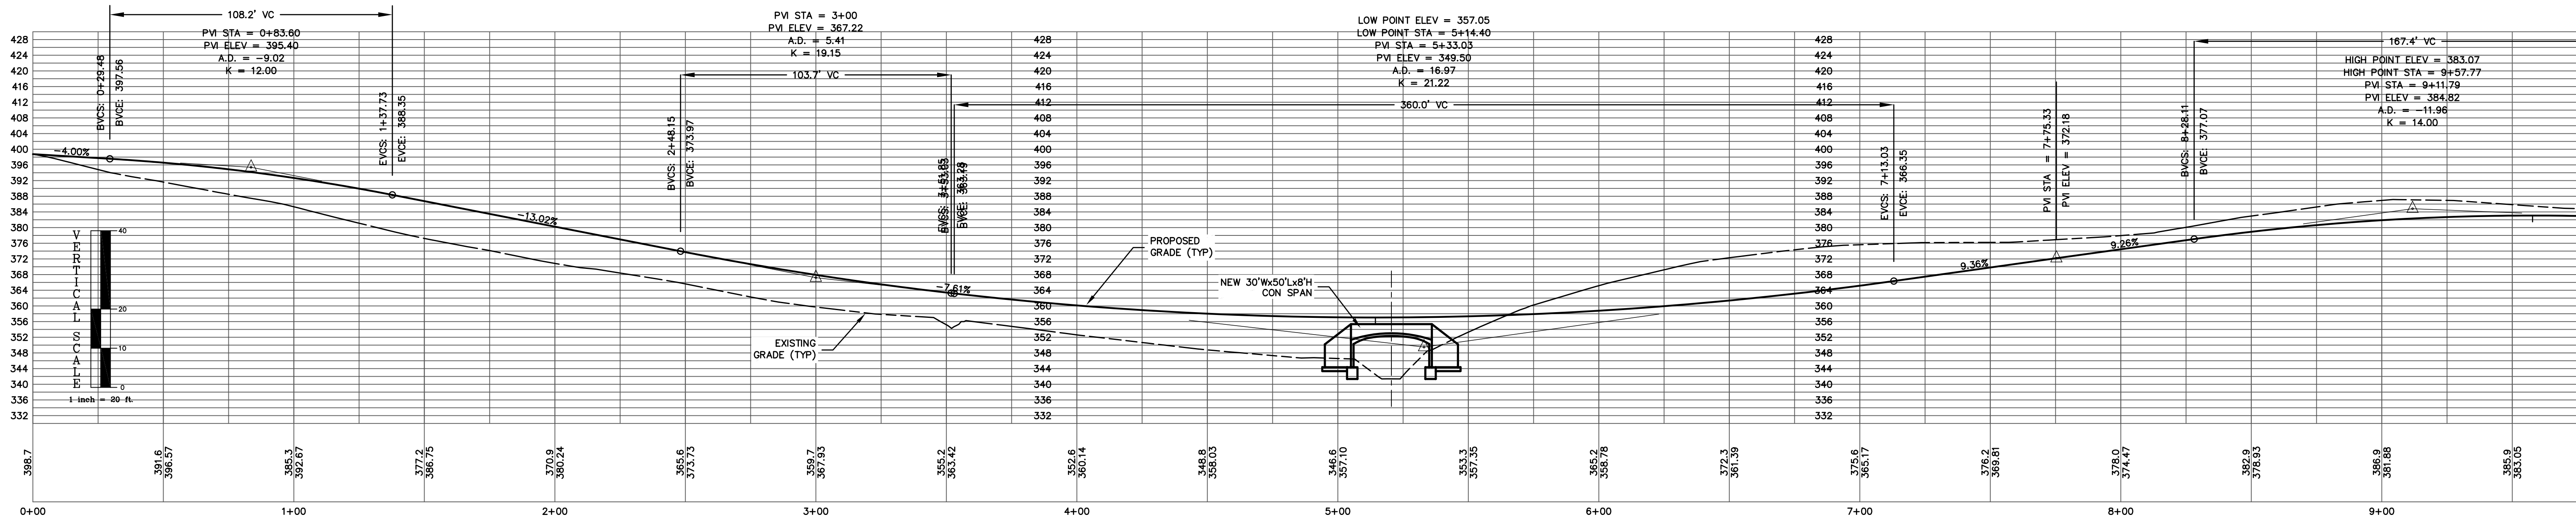


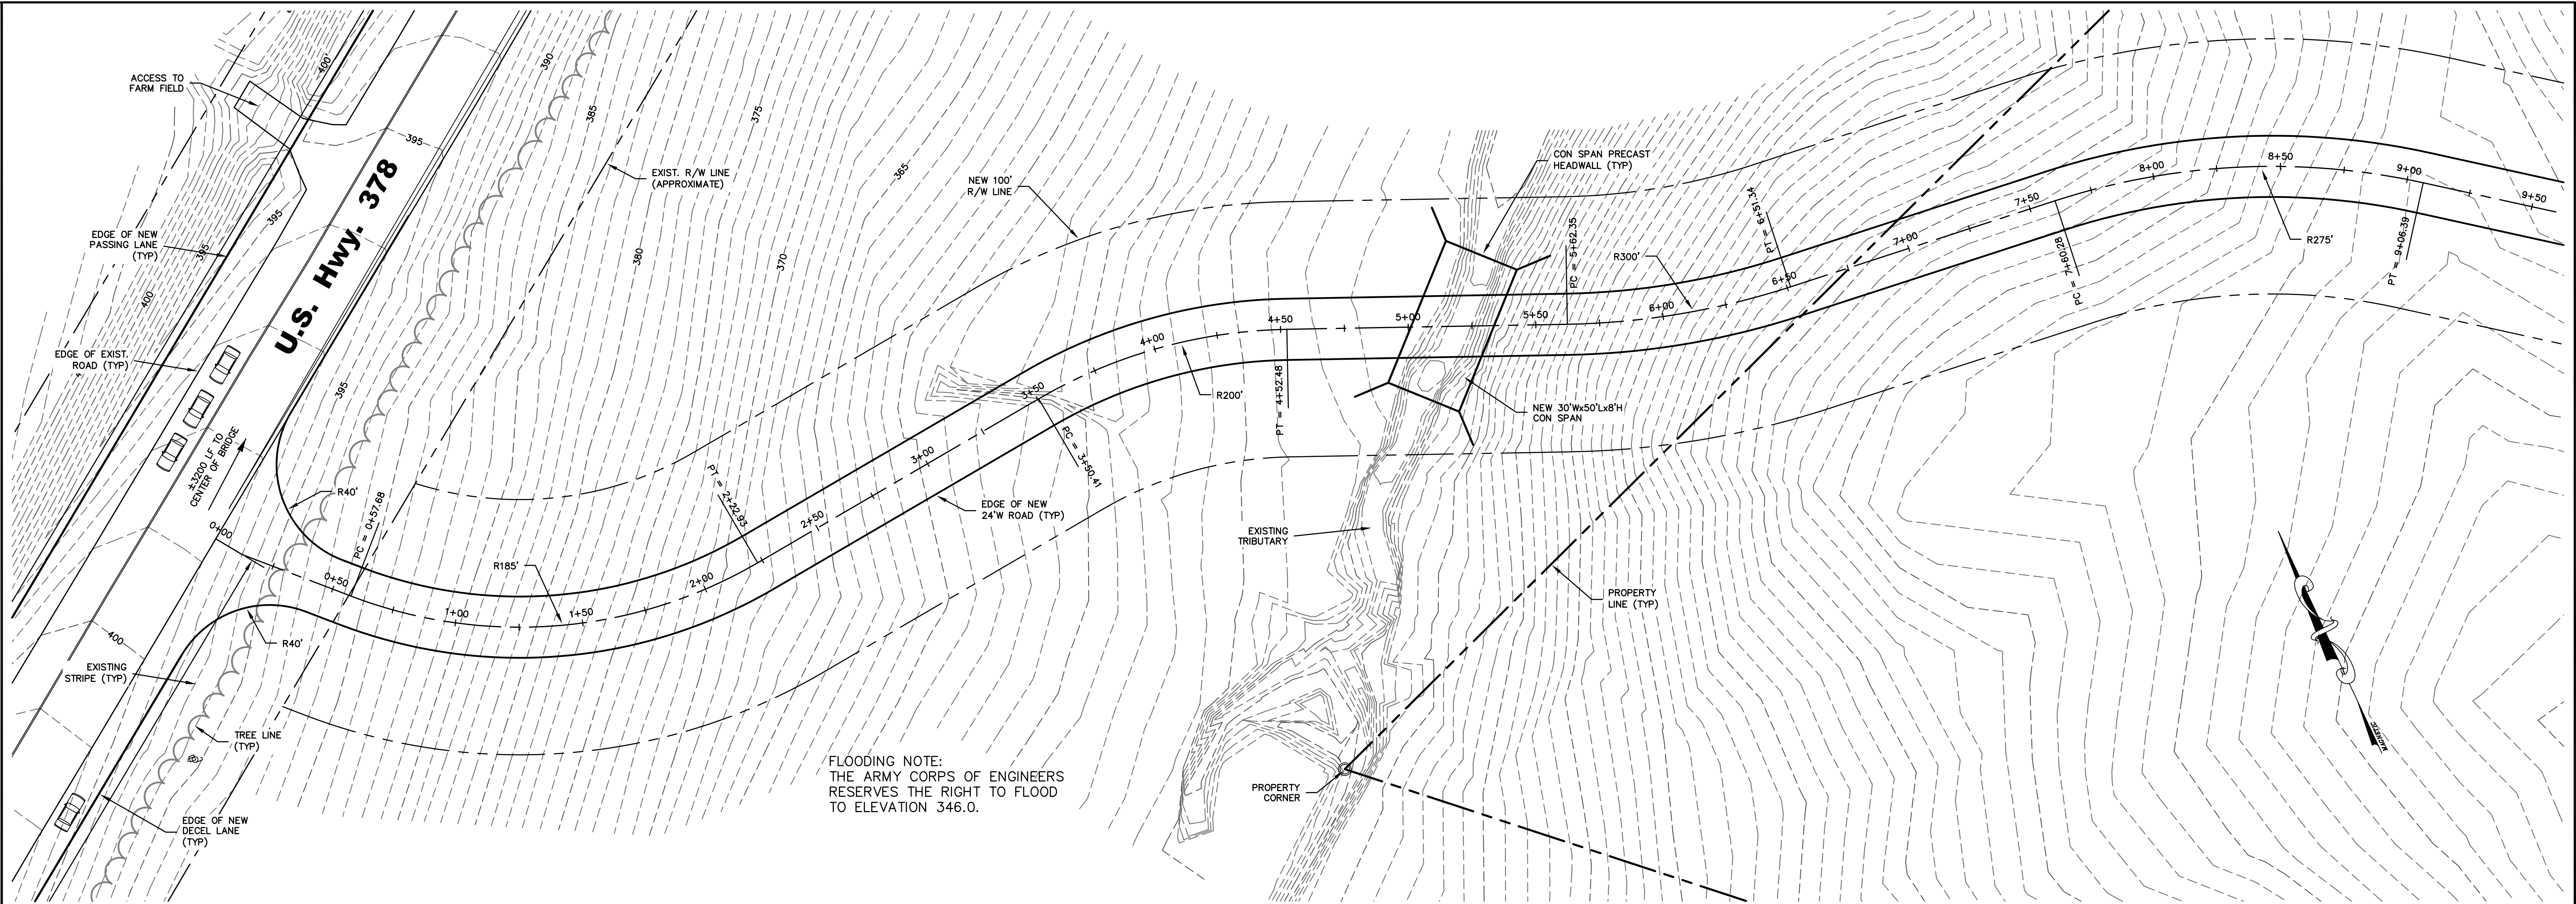

NOTICE
THIS DRAWING IS THE PROPERTY OF H2L CONSULTING ENGINEERS AND IS FURNISHED WITH THE CONDITION THAT IT IS NOT TO BE CHANGED WITHOUT WRITTEN AUTHORIZATION OF H2L. FURTHERMORE, THIS DRAWING IS NOT TO BE COPIED, REPRODUCED OR USED BY OTHERS EXCEPT AS REQUIRED FOR THE WORK OF THIS SPECIFIC PROJECT.
© 2002 H2L

H2L
CONSULTING ENGINEERS
122 EDGEWORTH STREET
GREENVILLE, SOUTH CAROLINA 29607
(864) 233-8844 FAX: 232-2679

H2L
CONSULTING ENGINEERS
No. C000001
STATE OF AUTHORIZATION

No.	Release	Date	By
C	IMPROVED H & V CURVES, ENTRANCE	10/23/06	ELH
B	IMPROVED H & V CURVES	10/17/06	ELH
A	FOR PRELIMINARY DESIGN PURPOSES	10/16/06	ELH

GRAPHIC SCALE
(IN FEET)
1 inch = 30 ft.

**The Retreat at
Lake Thurmond**

**Proposed Entrance Road
(w/ 30'W Con Span)**

Date: 10/16/06 Approved By: ELH
Drawn By: ELH Checked By: WBS
Project No: 2006-037

R-2