


SANDRA HERRERA
 SH - BUILDING DESIGN
 www.sandra-herrera.com
 NY
 516-884-1730
 SH@SANDRA-HERRERA.COM

16-02 Arcadia Place, Jacksonville, FL

EXISTING CONDITIONS PLAN

FOR REVIEW
DRAFT
 03/19/2022

Ex-1

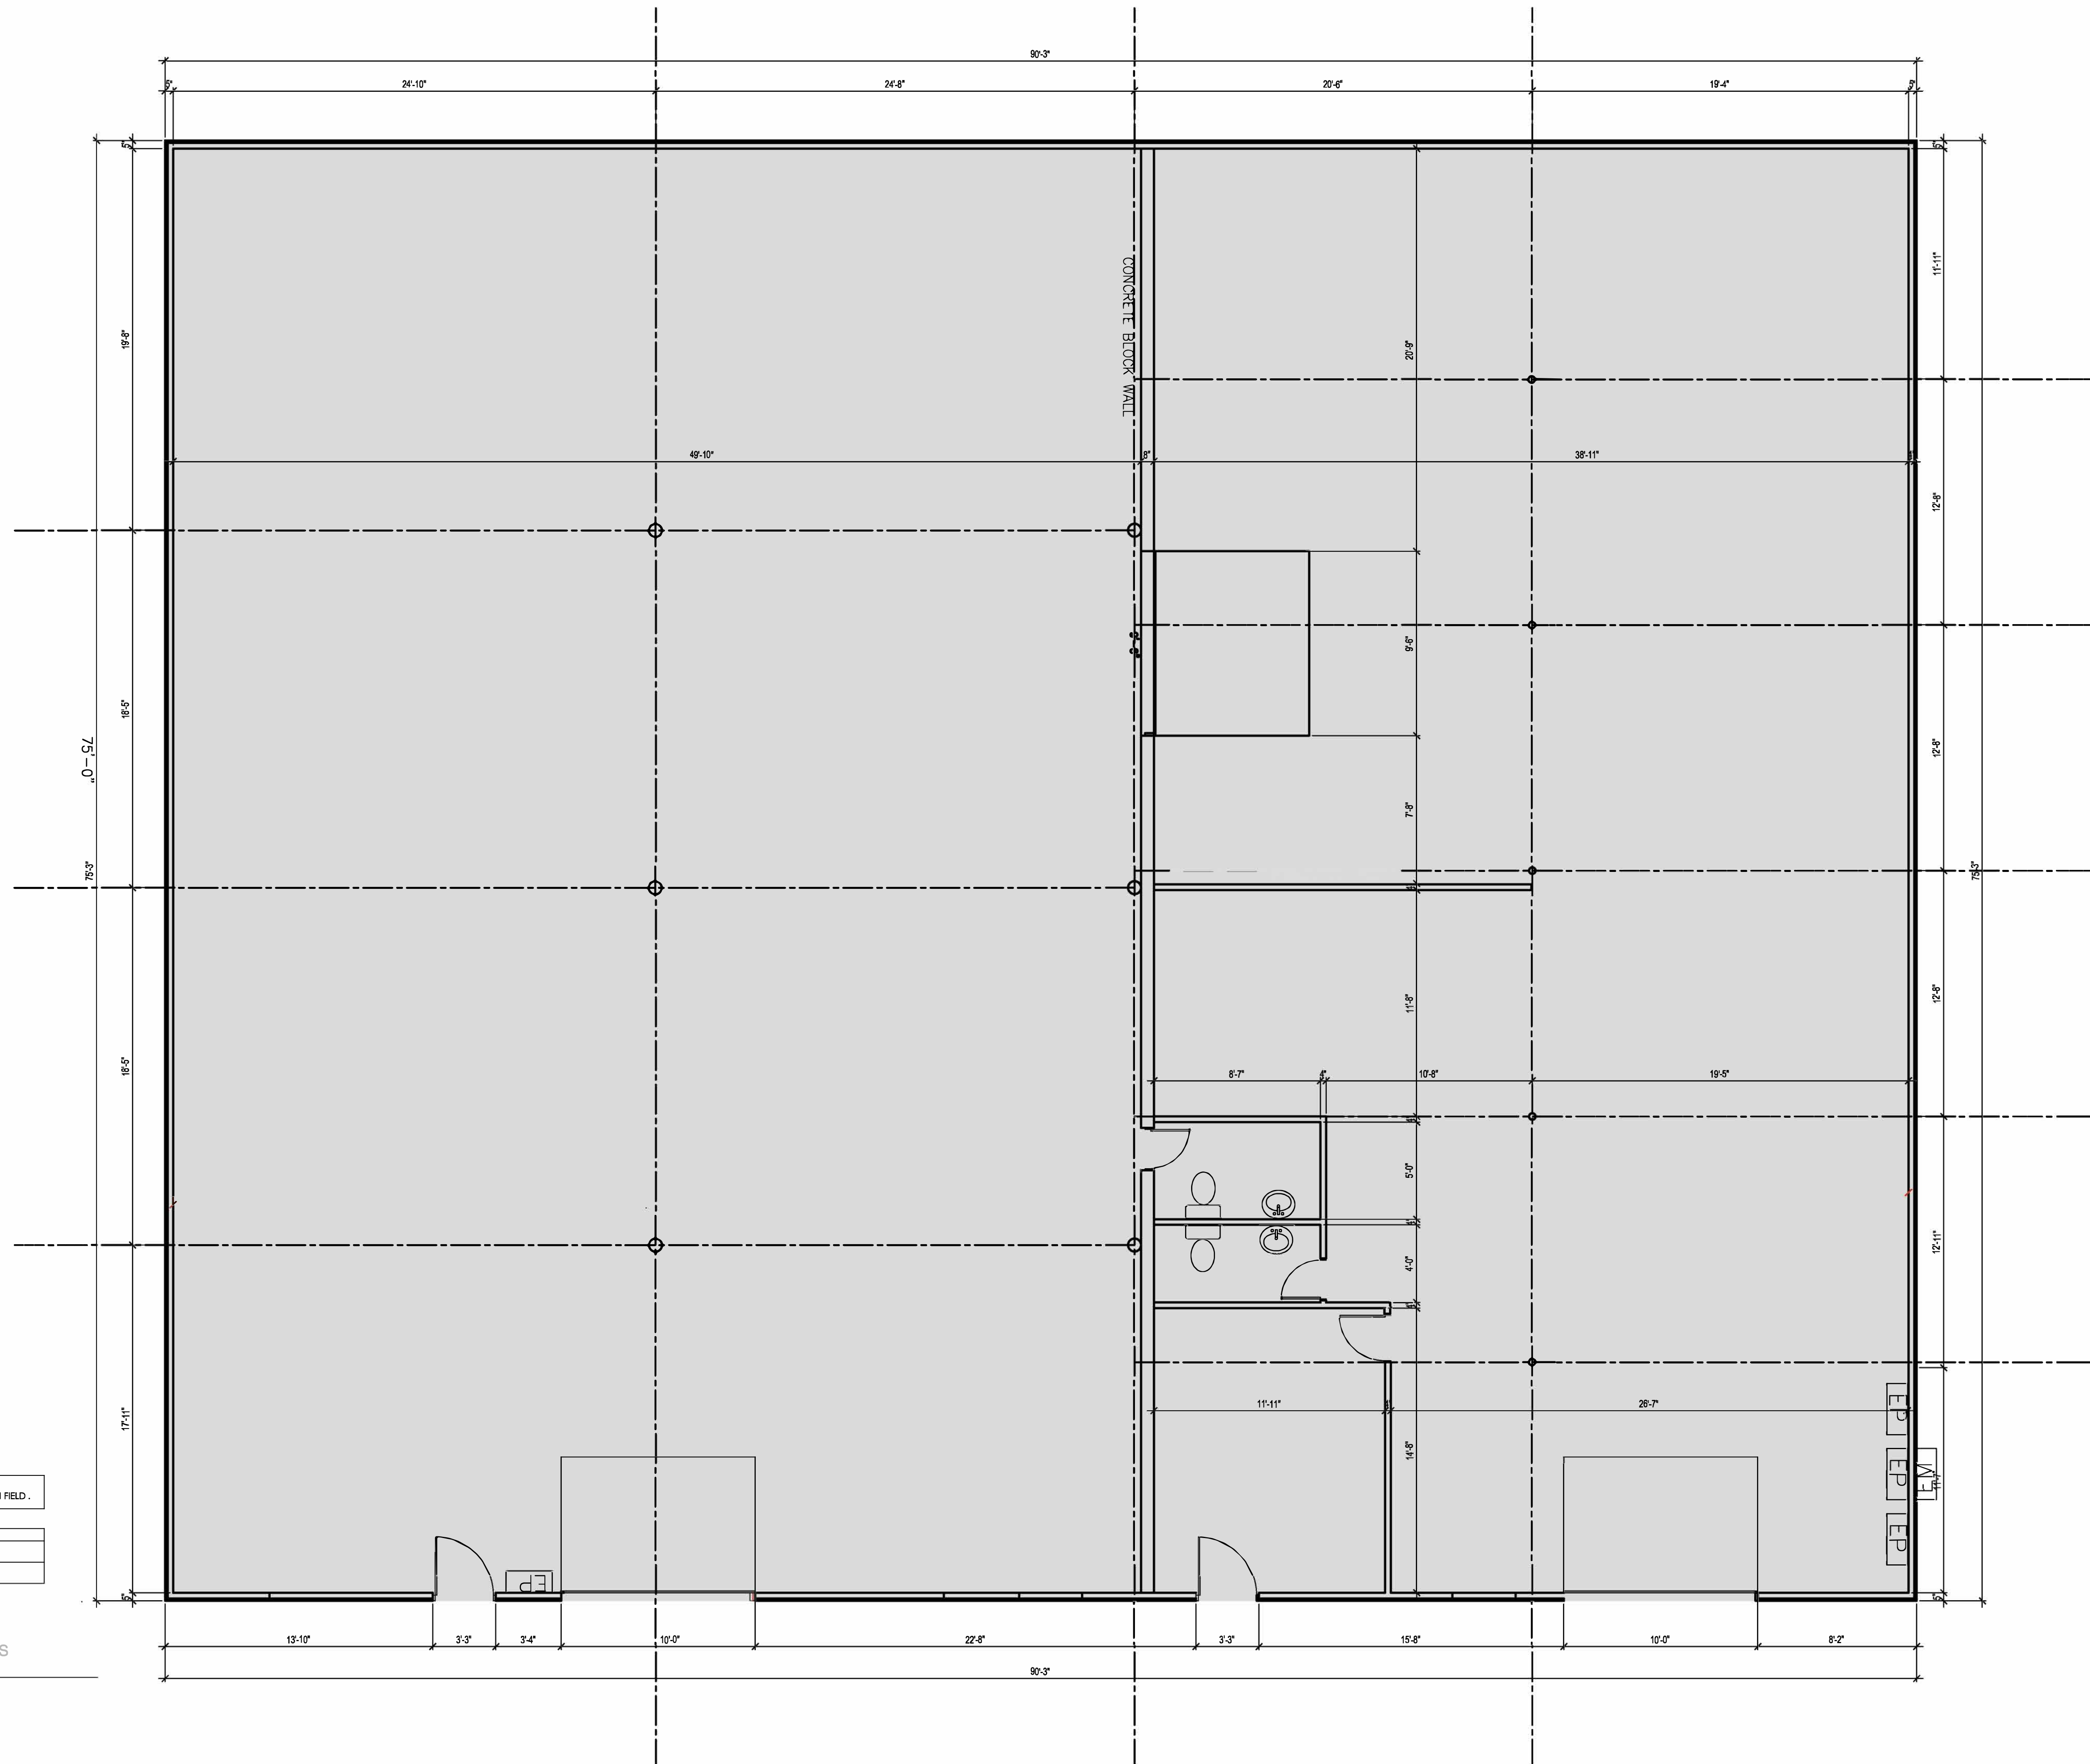

-ALL DIMENSIONS IN PLAN TO BE VERIFIED IN FIELD.

SYMBOL LEGEND	
	EXISTING WAREHOUSE
	EXISTING WALL



EXISTING CONDITIONS FLOOR PLAN
 1/4"=1'0"

Legend for architectural symbols:

- EXIT
- Symbol for electrical outlet
- Symbol for electrical panel

-ARCHITECTURAL INTERIORS OVER EXTERIOR COVER ARE APPROXIMATE
 -EXTERIOR WALLS ARE APPROXIMATE
 -GROUND FLOOR PLAN AS THERE WAS NO PROVIDED TO B