

The Contractor acknowledges and understands that the Contract Documents may represent imperfect data and may contain errors, omissions, conflicts, inconsistencies, code violations and improper use of materials. Such deficiencies will be corrected when identified. The Contractor agrees to carefully study and compare the individual Contract Documents and report all once in writing to the Owner any deficiencies the Contractor may discover. The Contractor further agrees to require each subcontractor to likewise study the documents and report all once any deficiencies discovered.

The Contractor shall resolve all reported deficiencies with the Consultant prior to awarding any subcontracts or starting any work with the Contractor's own employees. If the Contractor without additional time or additional expense cannot resolve any deficiencies, the Contractor shall so inform the Owner in writing. Any work performed prior to receipt of instructions from the Owner will be done at the Contractor's risk.


Date: 2020

Revision:



FIRST FLOOR
PLAN

A1.1

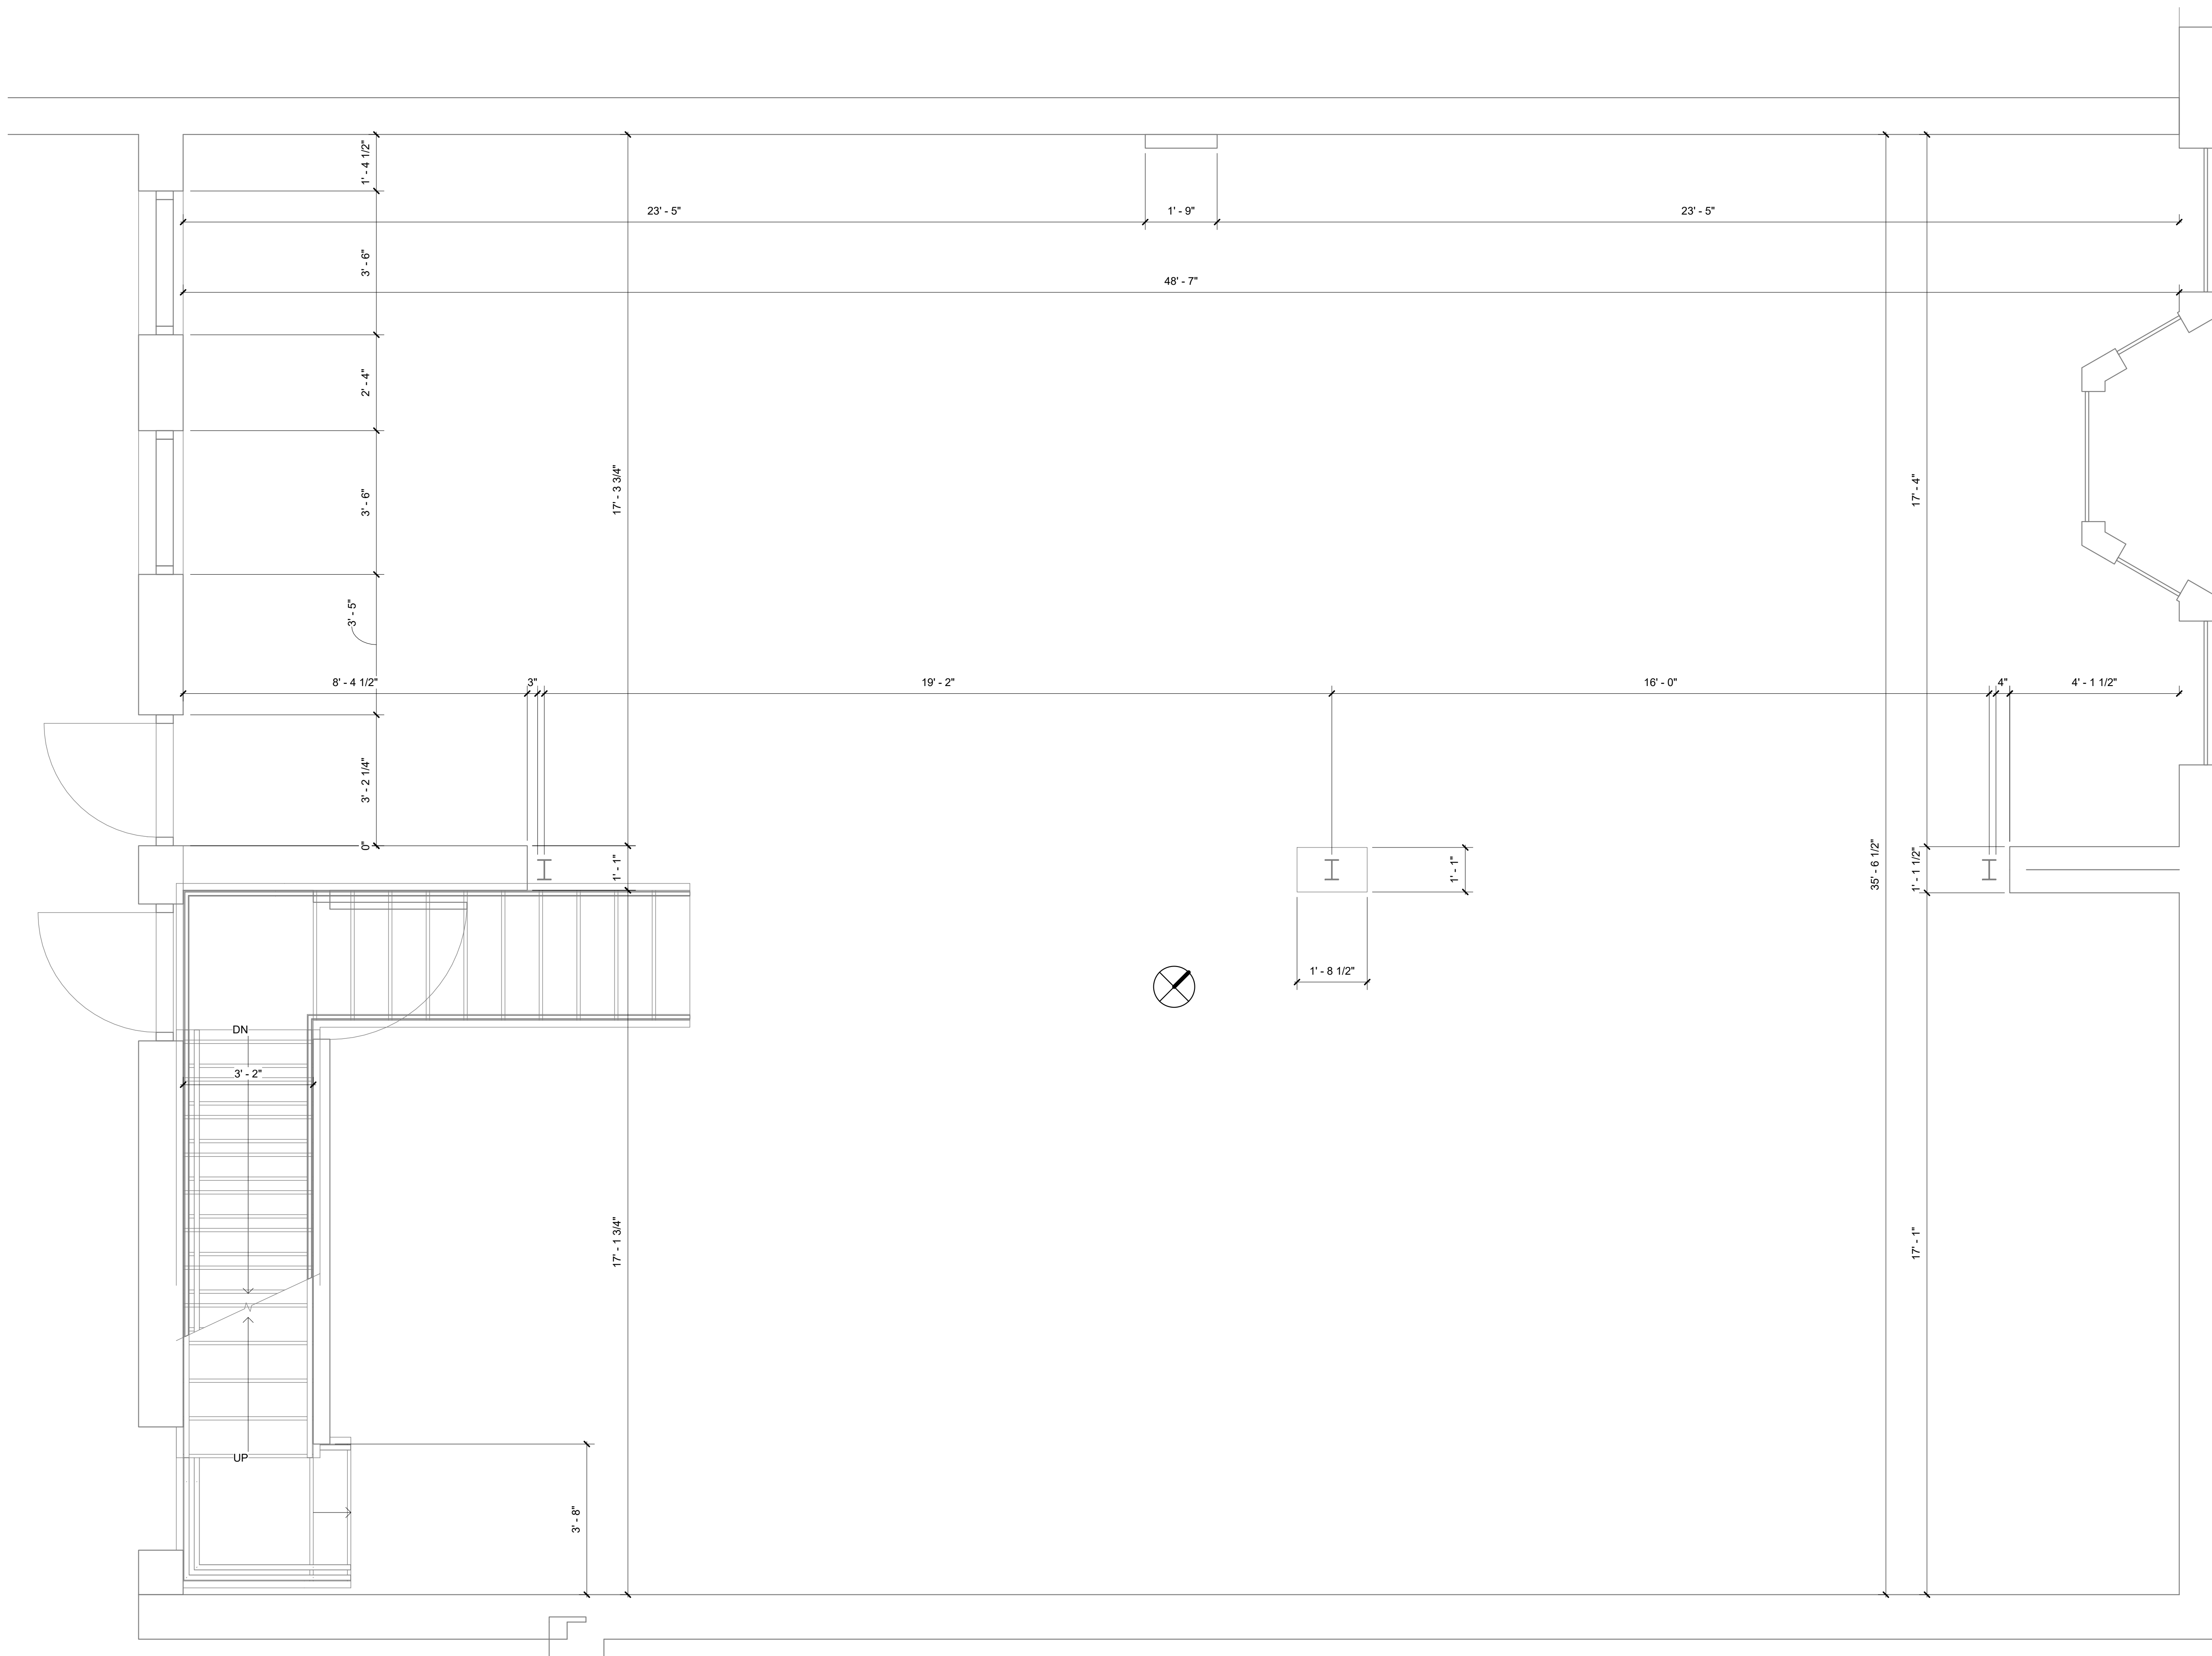

FIRST FLOOR PLAN
1/2" = 1'-0"