



BLDG. 1 - FLOOR PLAN
 SC: 1/4" = 1'-0"

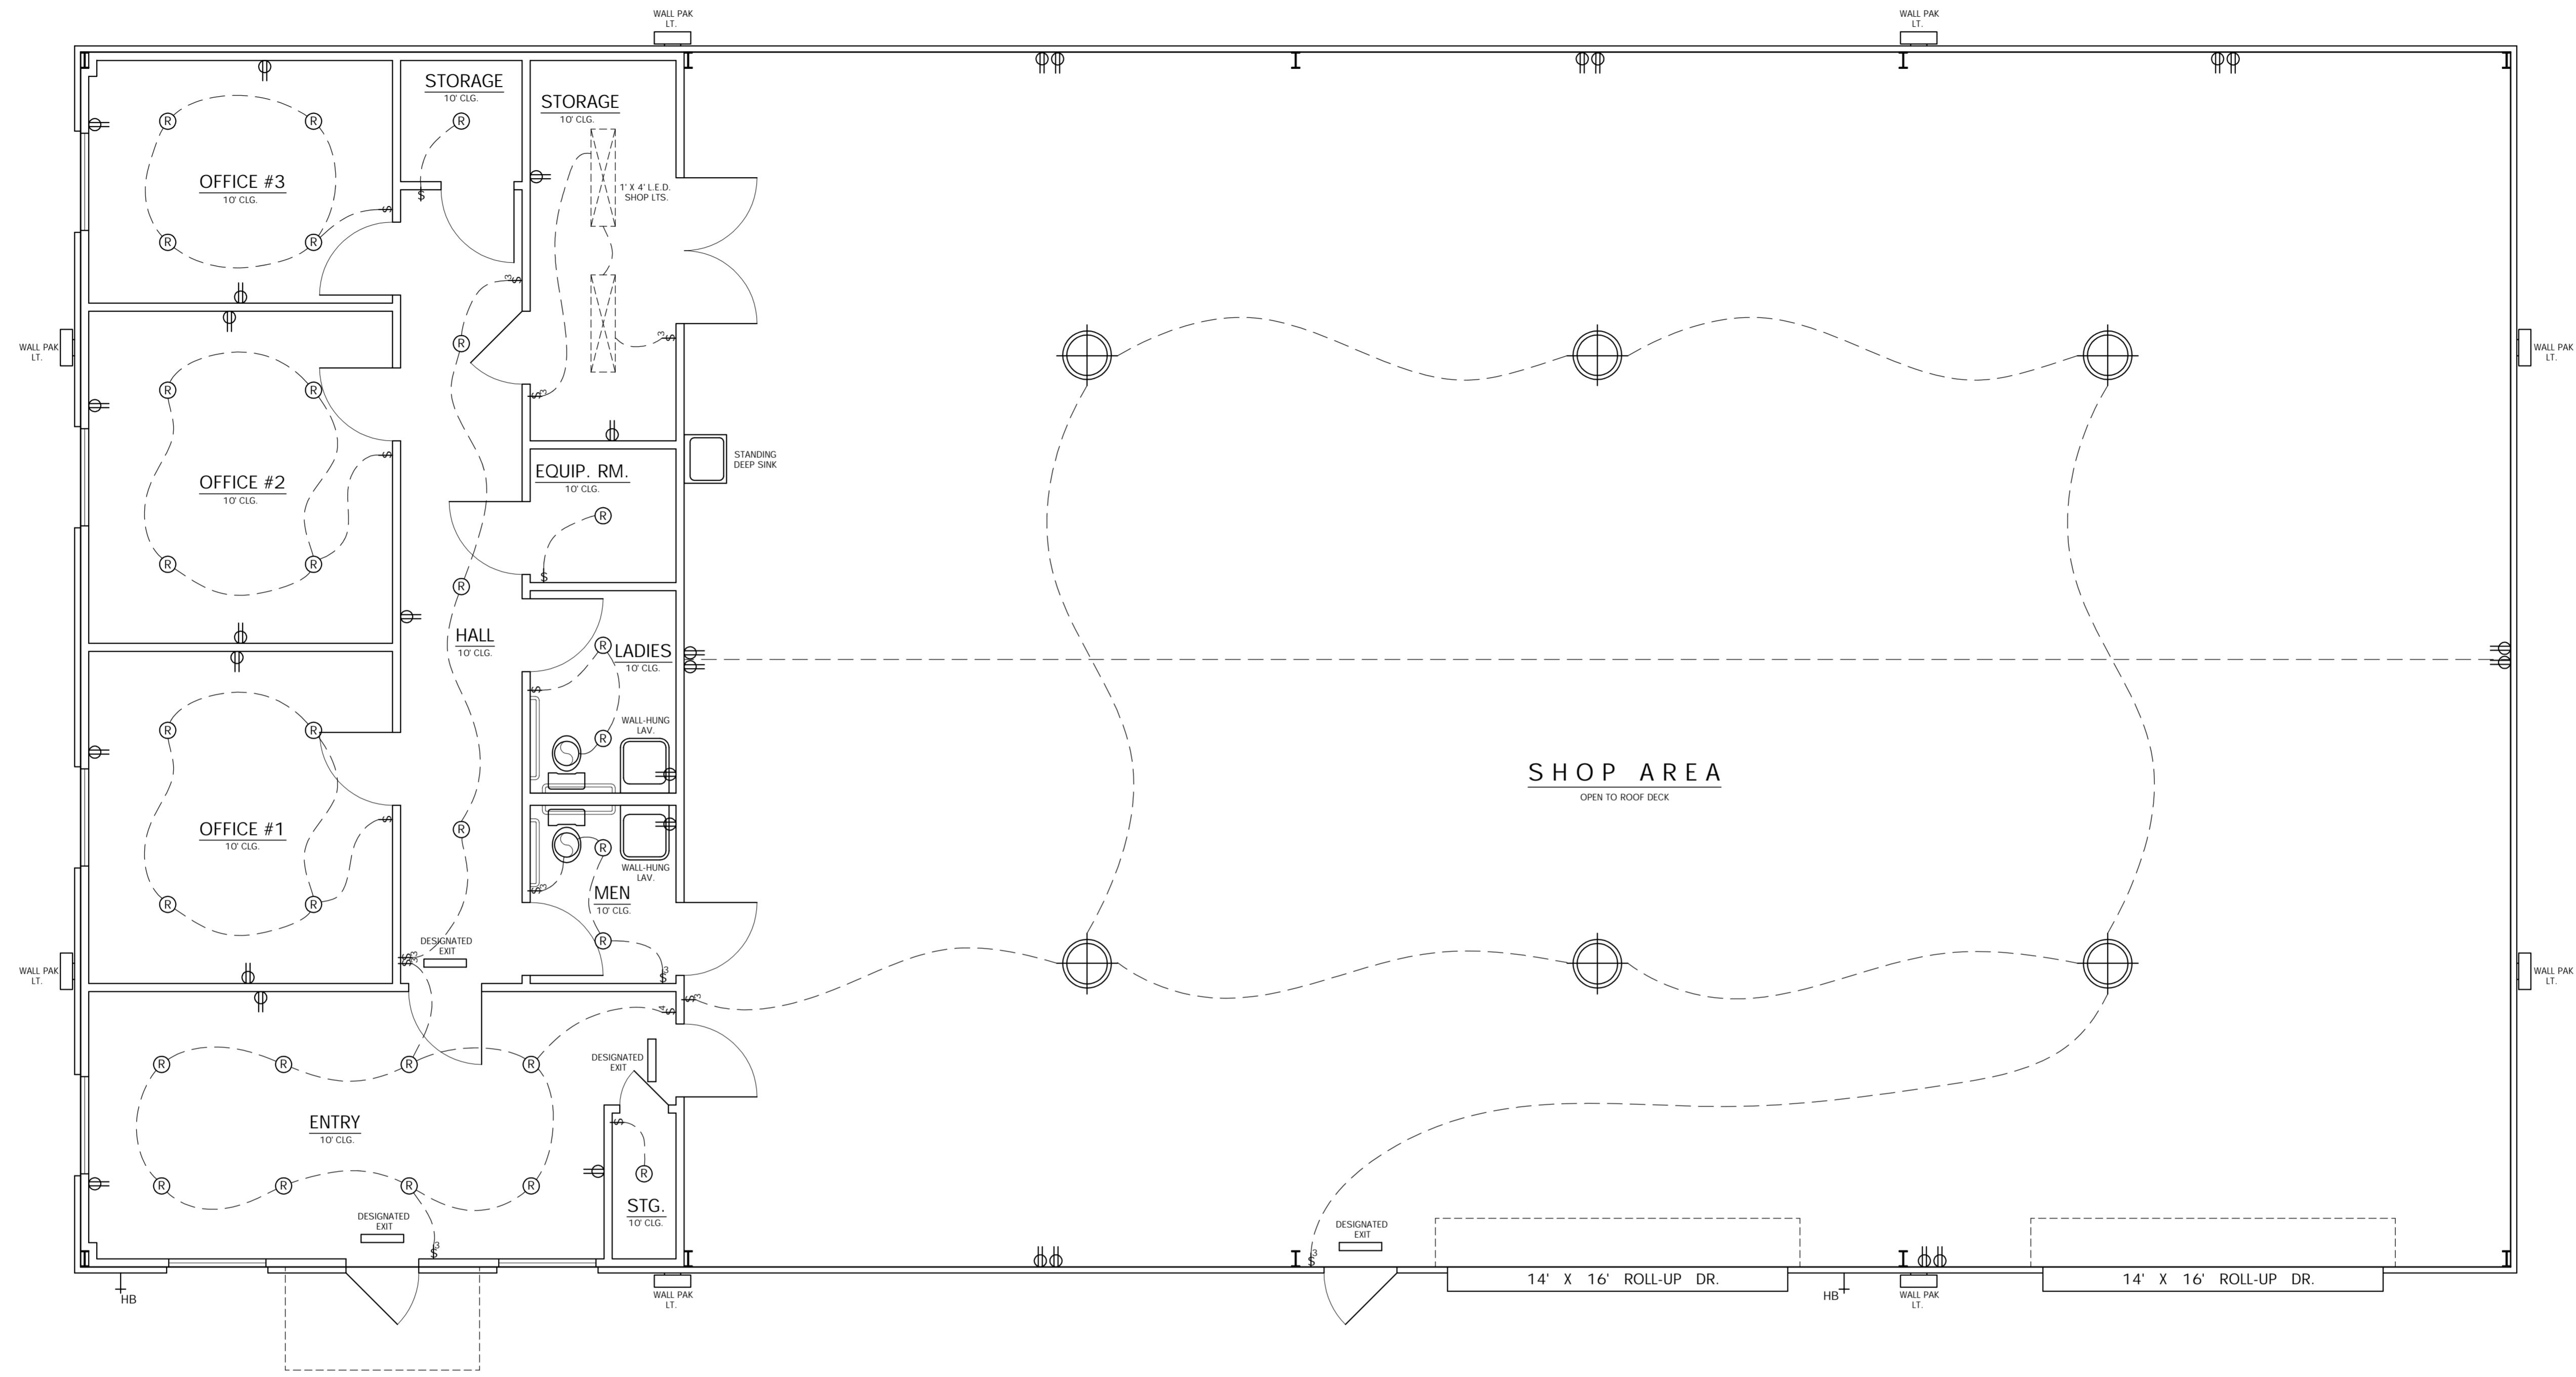


ELECTRICAL PLAN
 SC: 1/4" = 1'-0"

- SYMBOLS:**
- Ⓡ - RECESSED CAN LIGHT
 - Ⓥ - EXHAUST VENT
 - Ⓞ - 110V OUTLET
 - Ⓢ - SWITCH
 - Ⓛ - (4) L.E.D. SHOP LT.


- ELECTRICAL NOTES:**
- 1) 100% COPPER WIRING.
 - 2) VERIFY ALL ELEC. ON PLAN W/ CONTRACTOR / OWNER.
 - 3) A/C CONTRACTOR TO VERIFY SIZE, TYPE, AND LOCATION OF A/C UNIT(S) / COMPRESSOR(S) / REGISTERS AND RETURN AIR VENT(S).
 - 4) PROVIDE SMOKE ALARMS AS REQUIRED.
 - 5) VERIFY LIGHTING SHOWN IN SHOP AREA W/ OWNER.

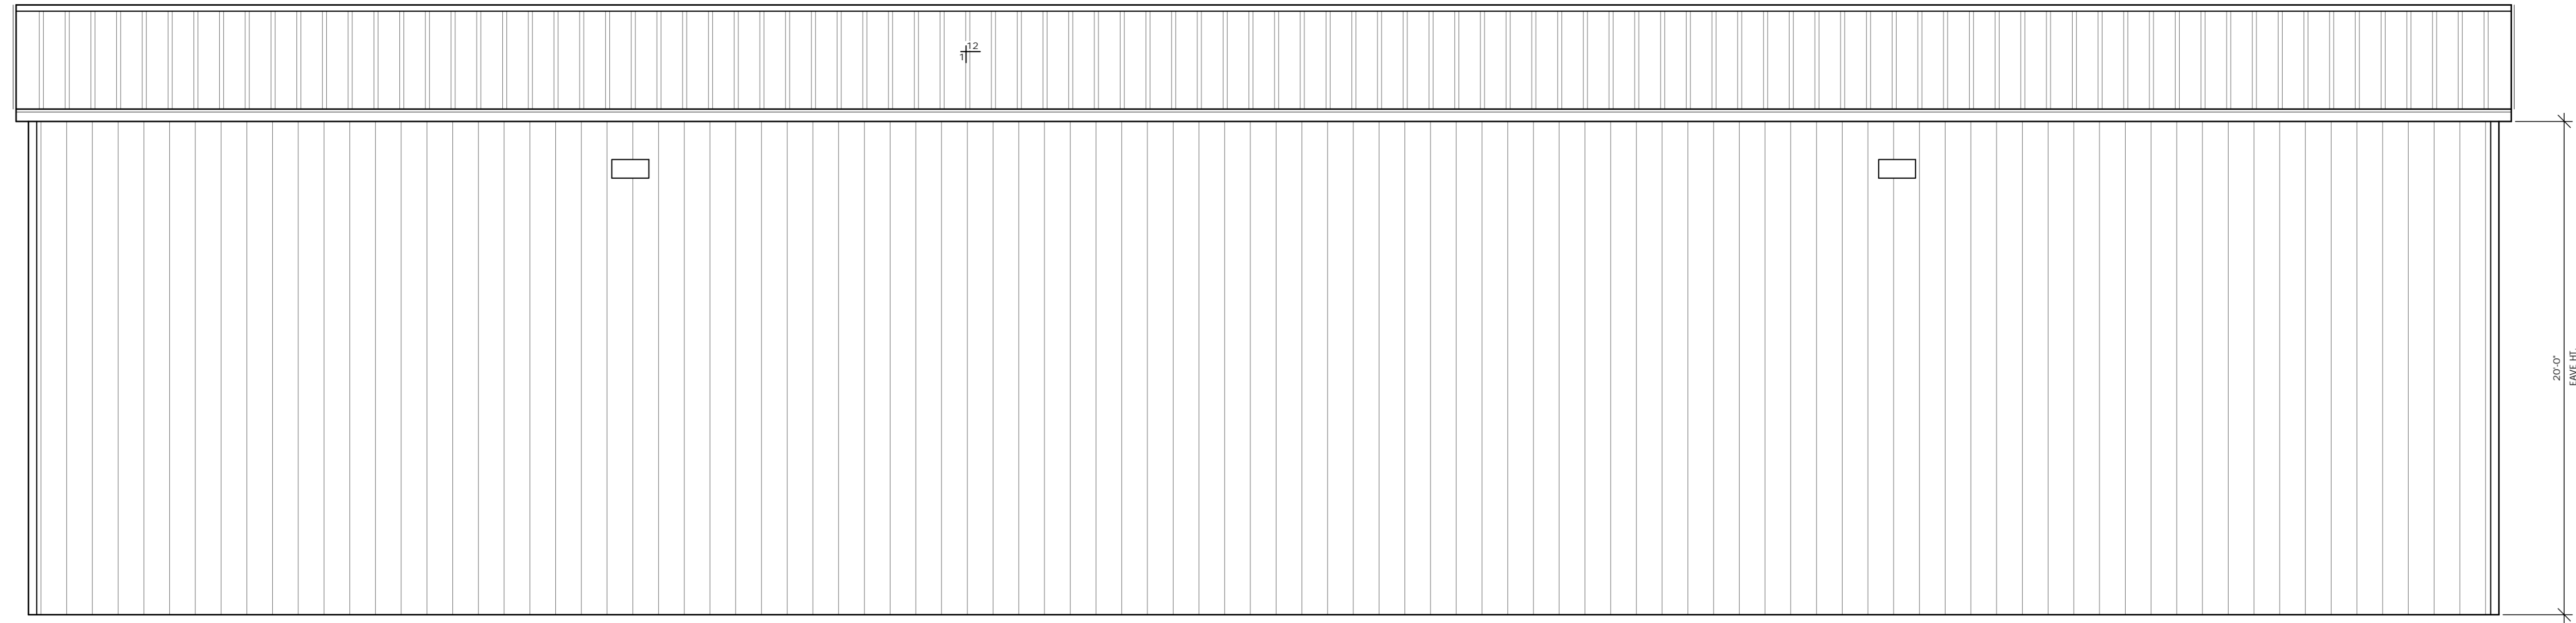


REAR ELEVATION
SC: 1/4" = 1'-0"

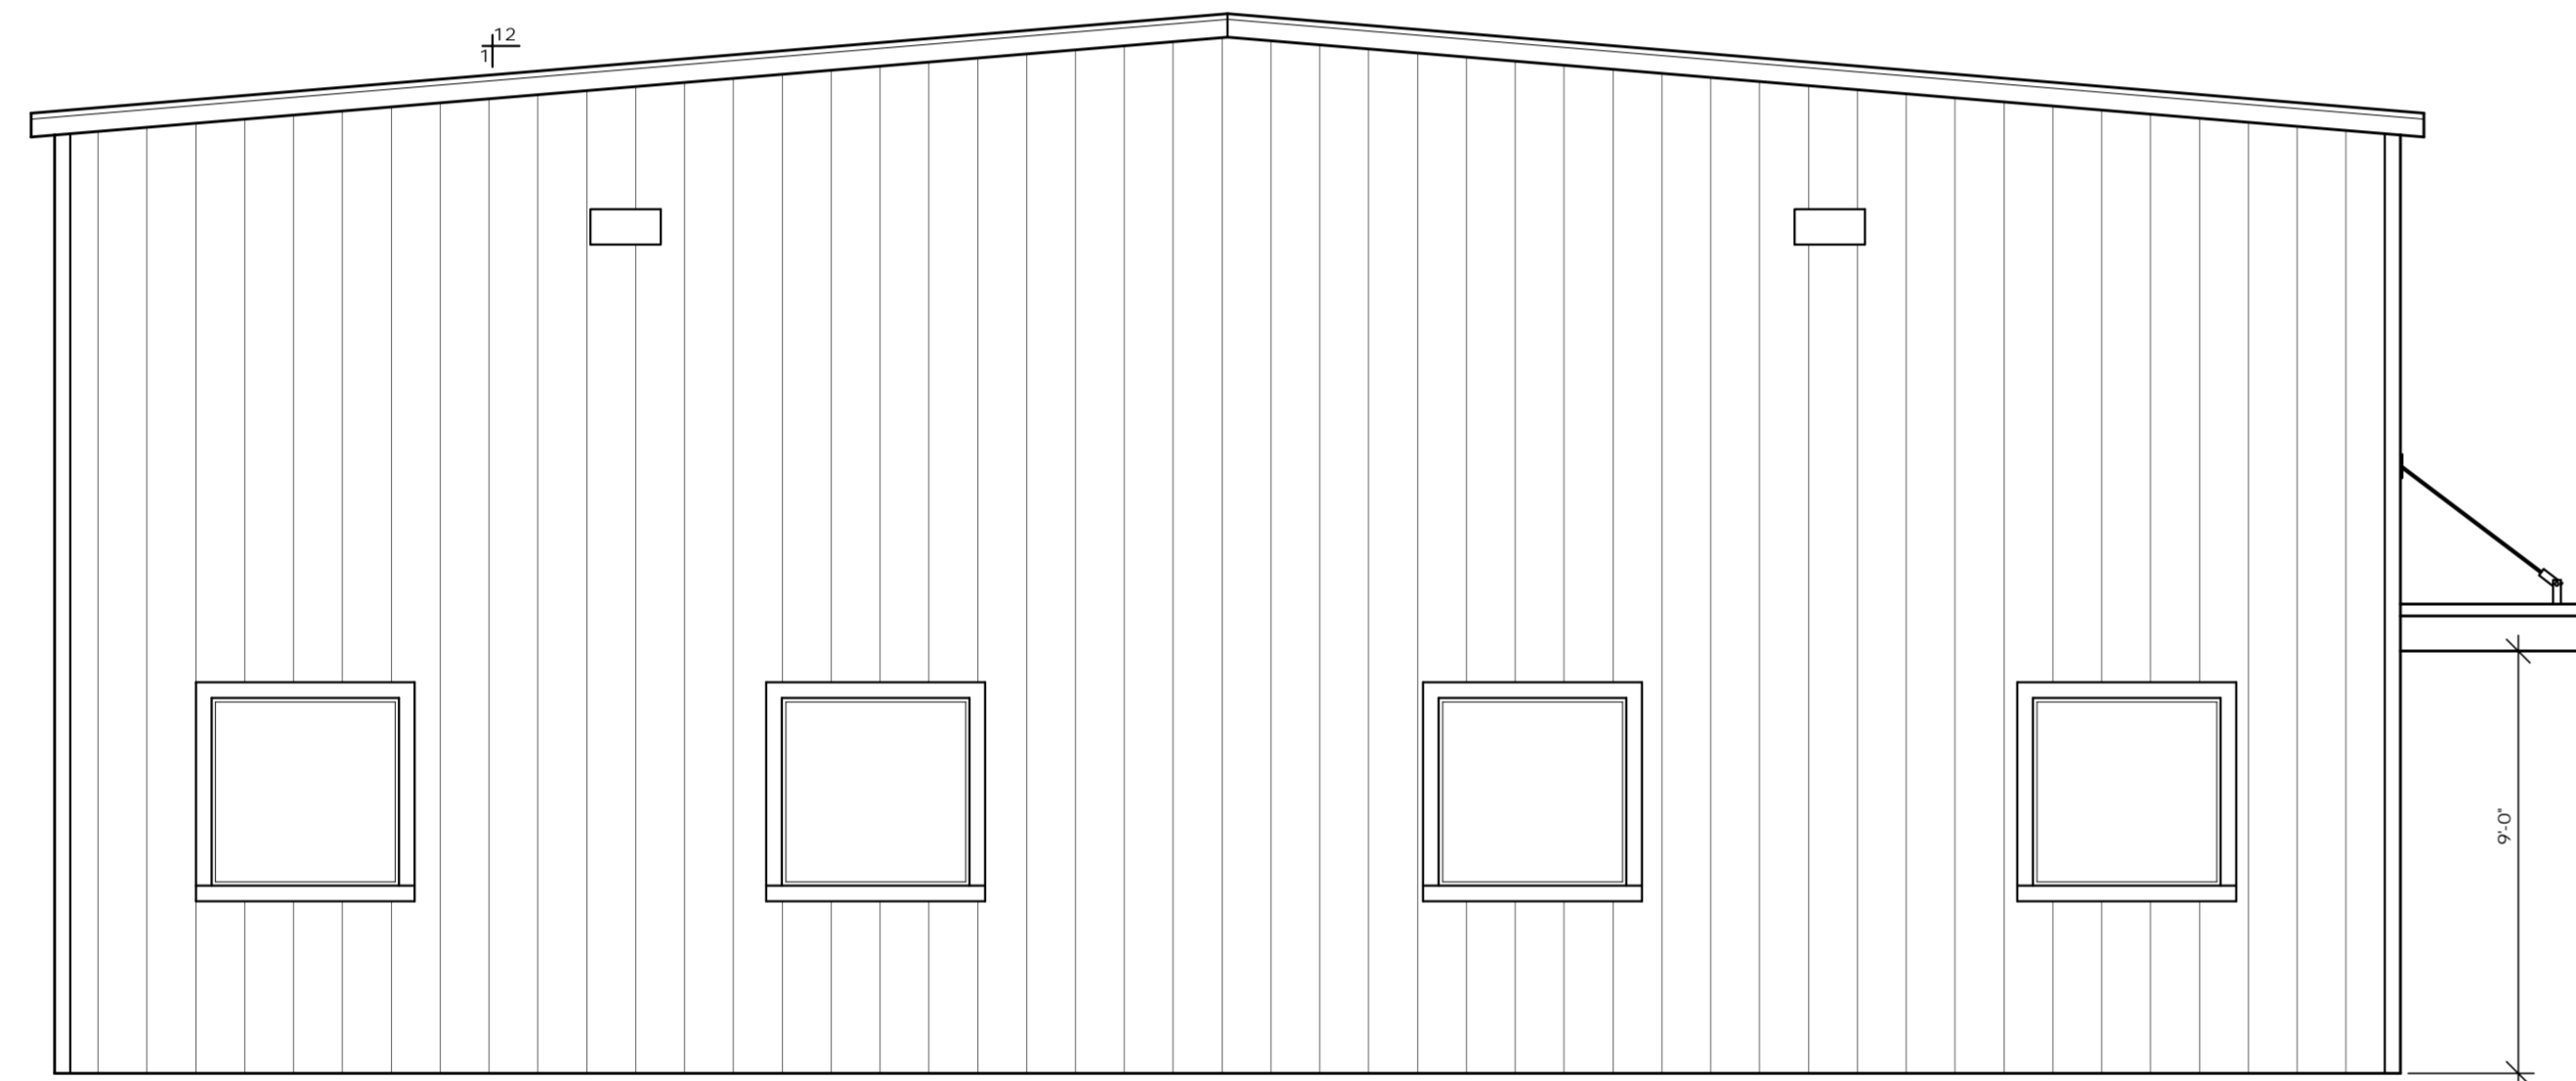


LEFT SIDE ELEVATION
SC: 1/4" = 1'-0"

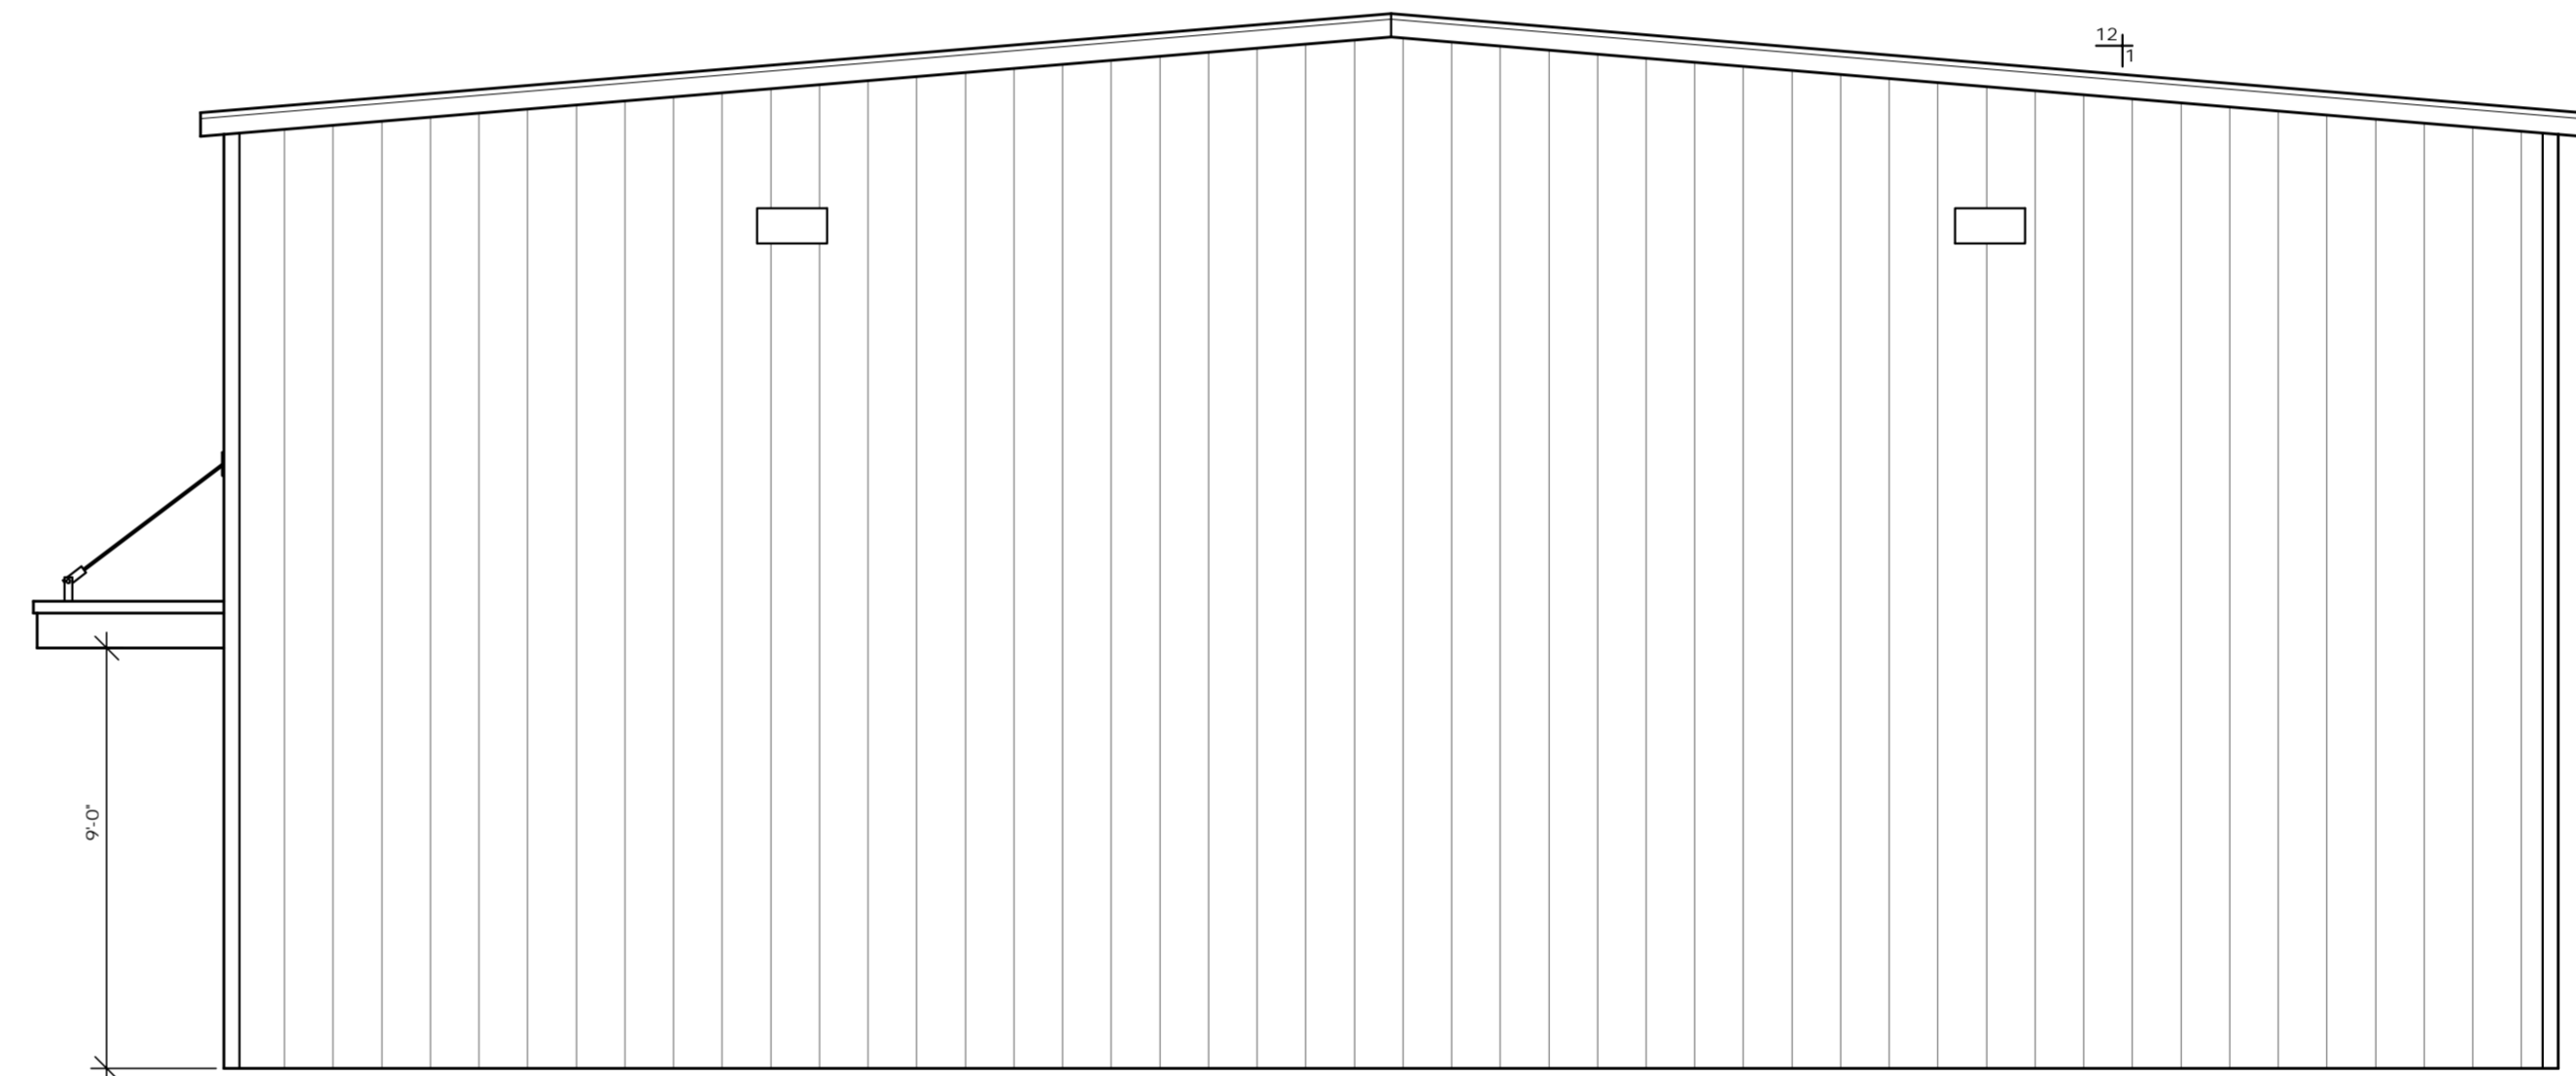


RIGHT SIDE ELEVATION
SC: 1/4" = 1'-0"

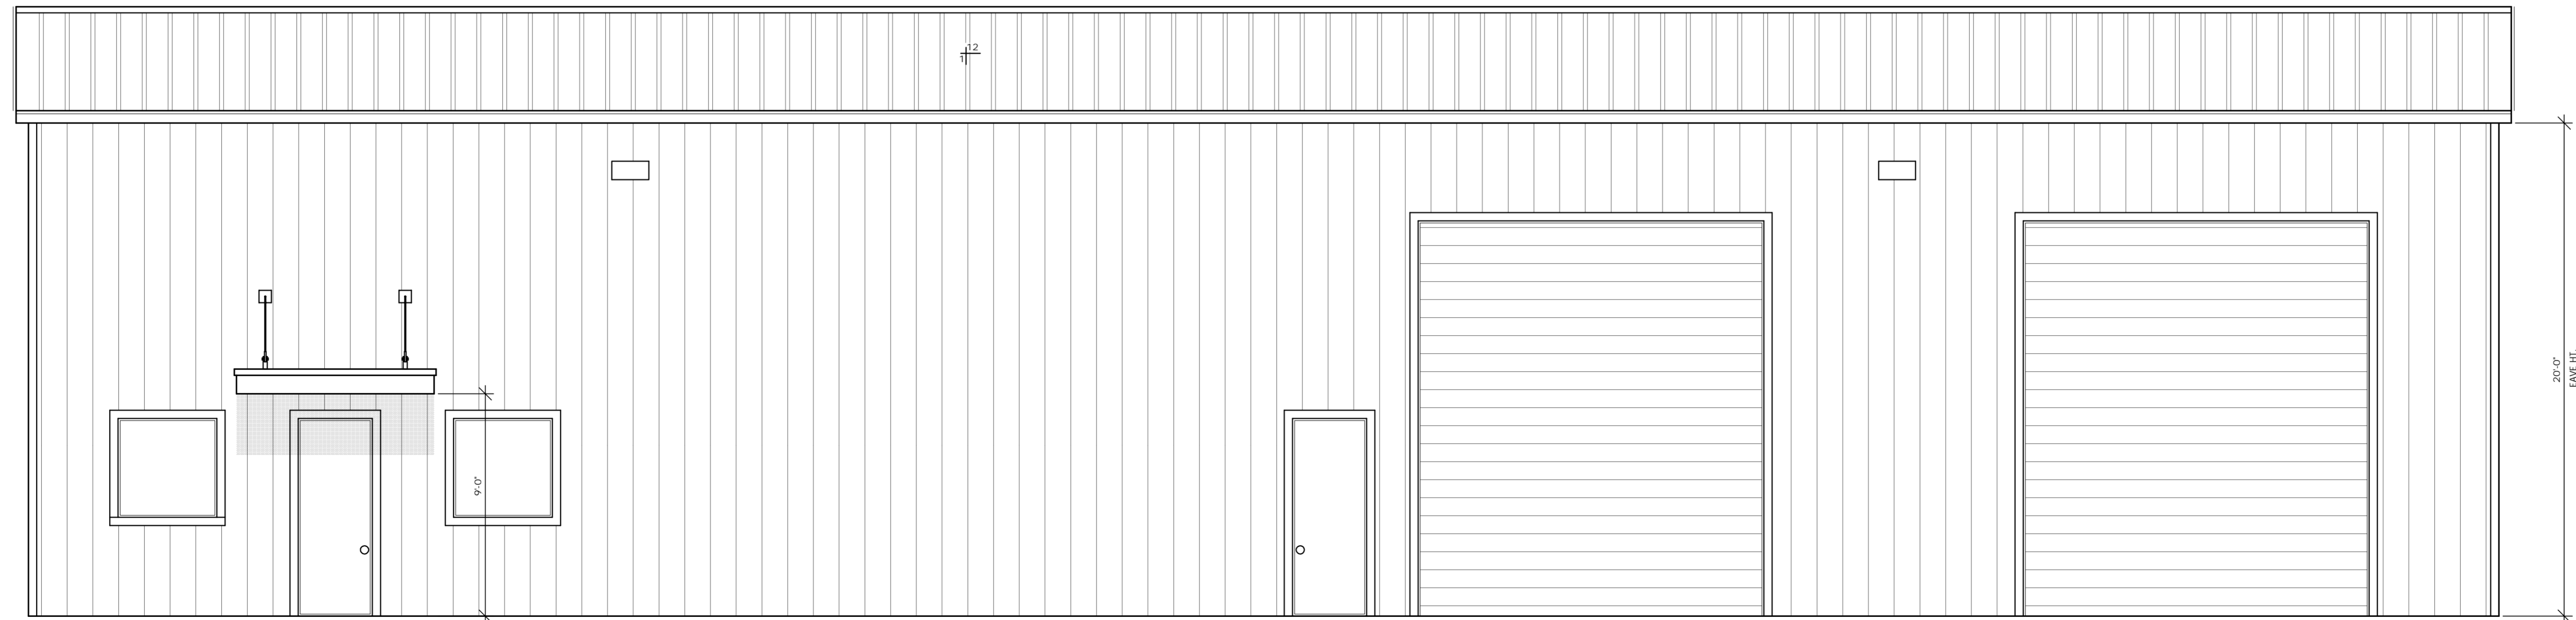

FRONT ELEVATION
SC: 1/4" = 1'-0"

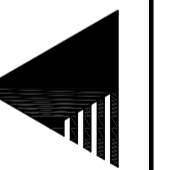


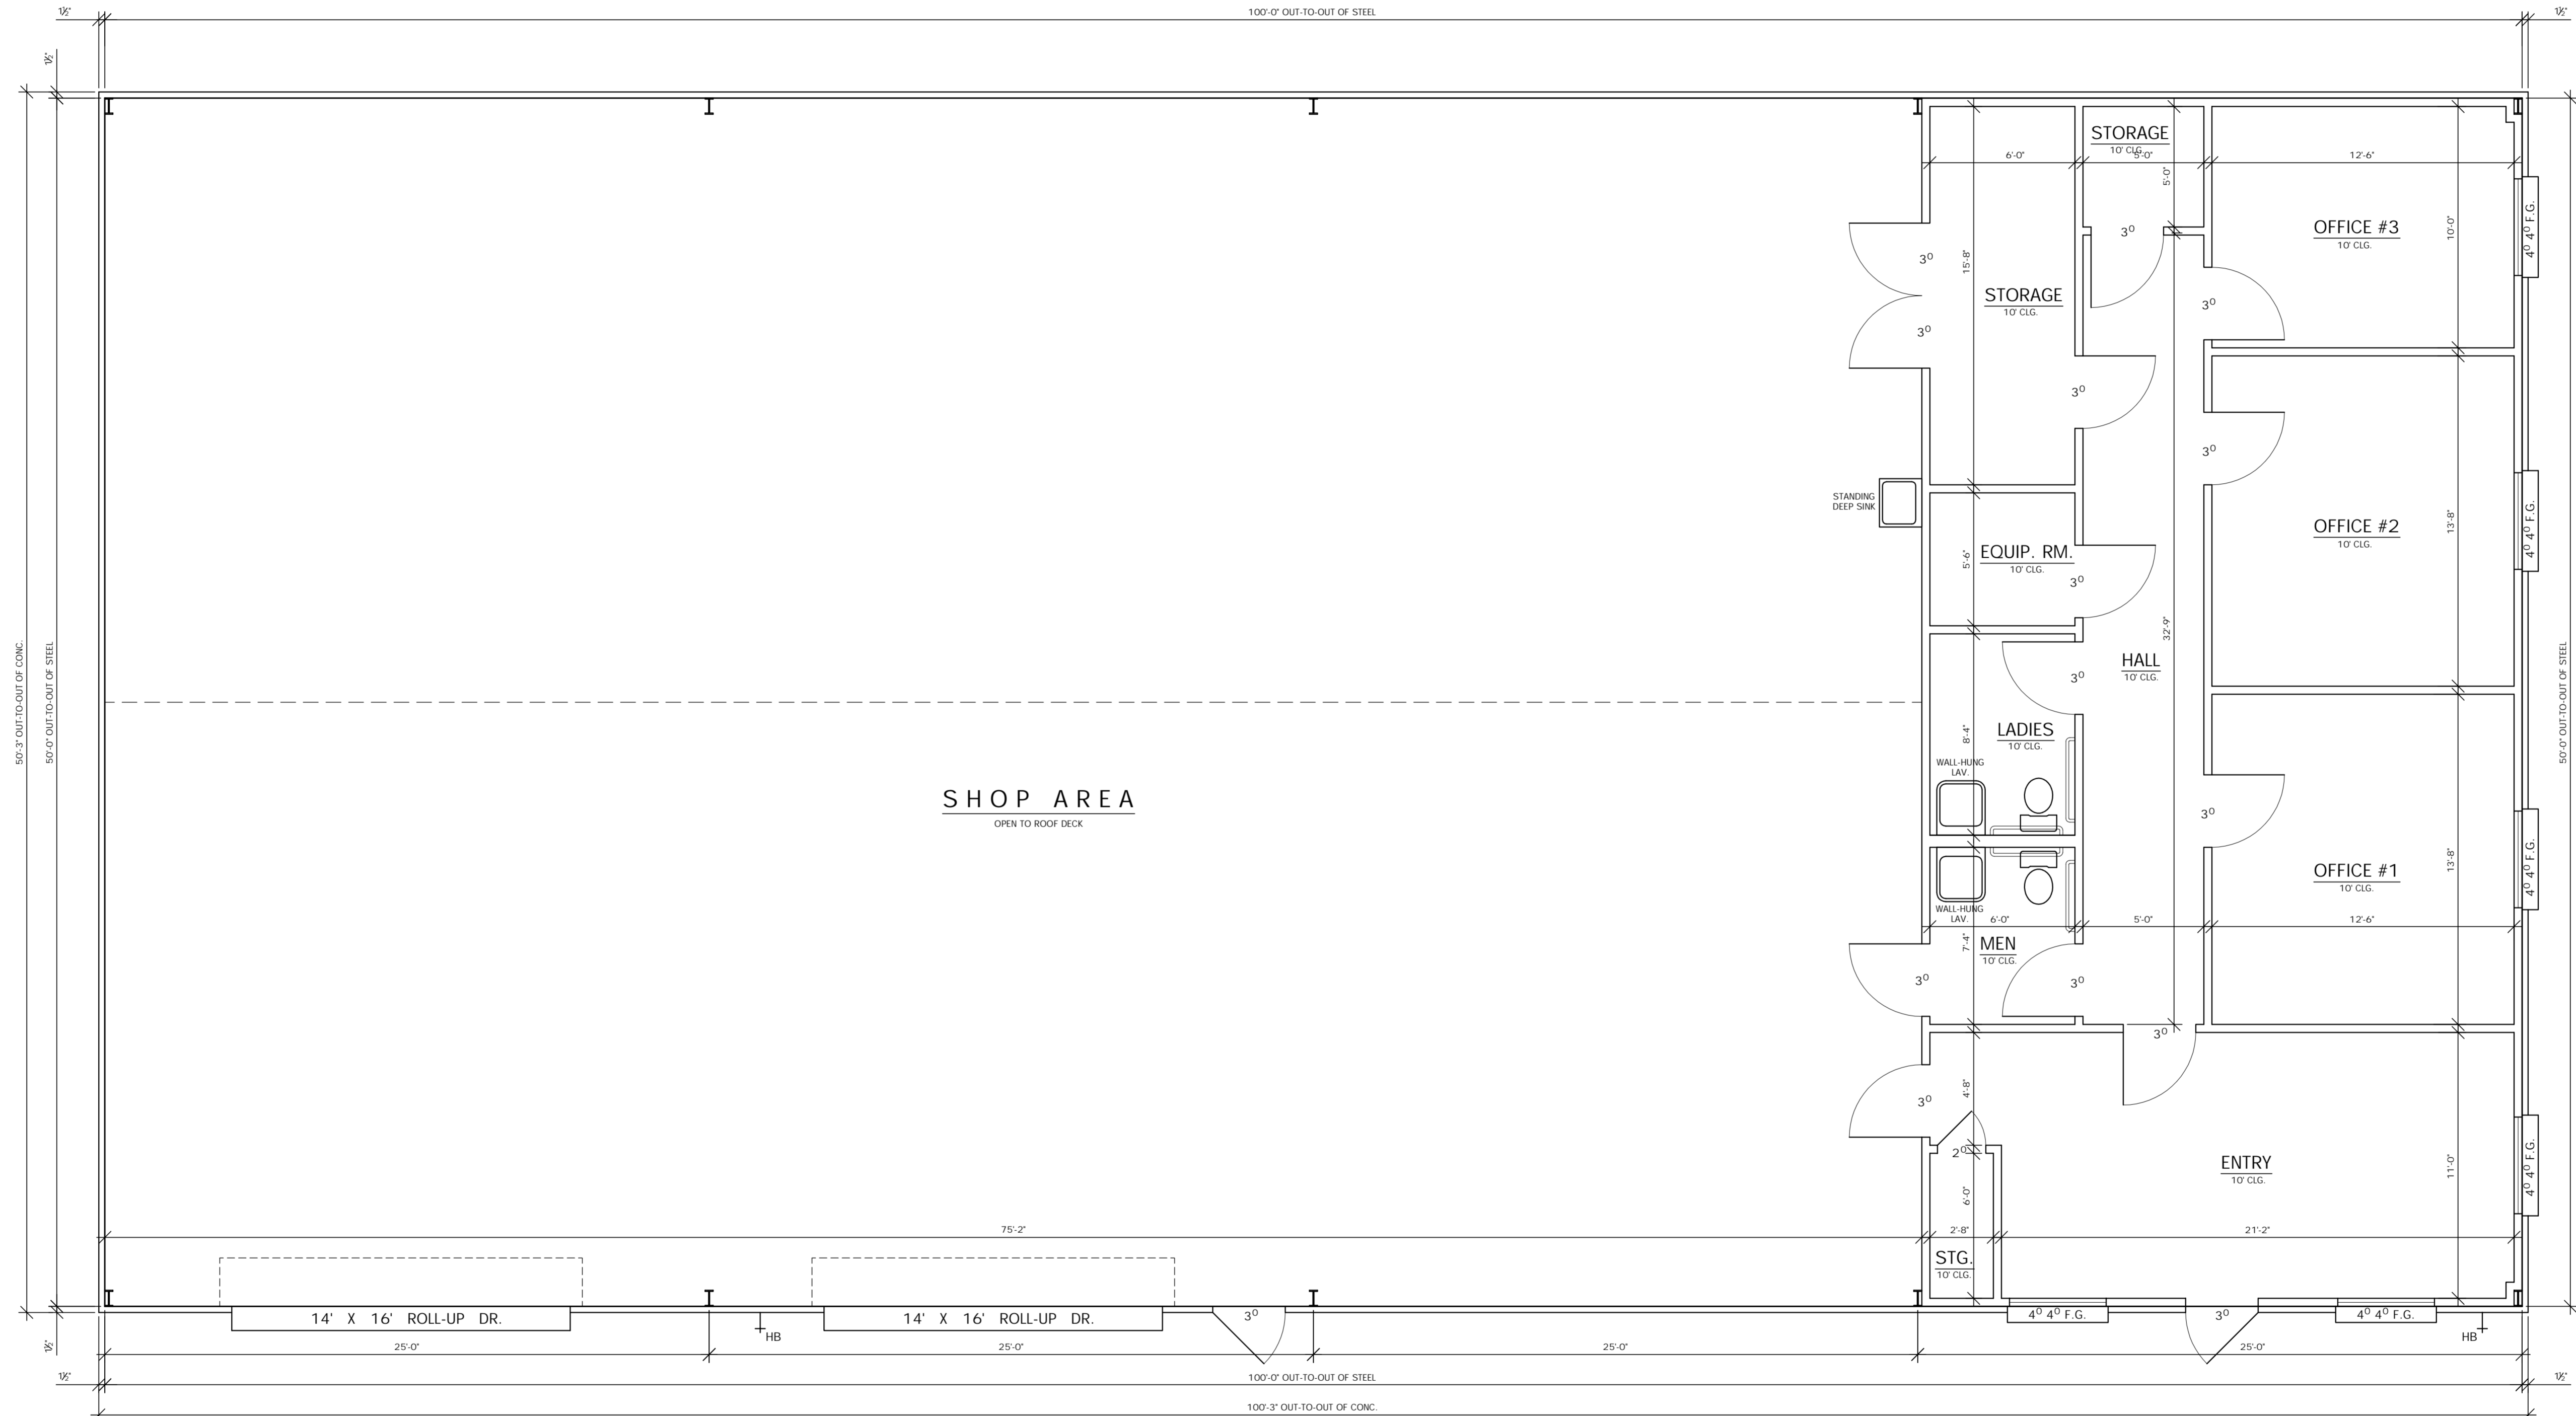

SHOP AREA
OPEN TO ROOF DECK

BLDG. 2 - FLOOR PLAN

SC: 1/4" = 1'-0"

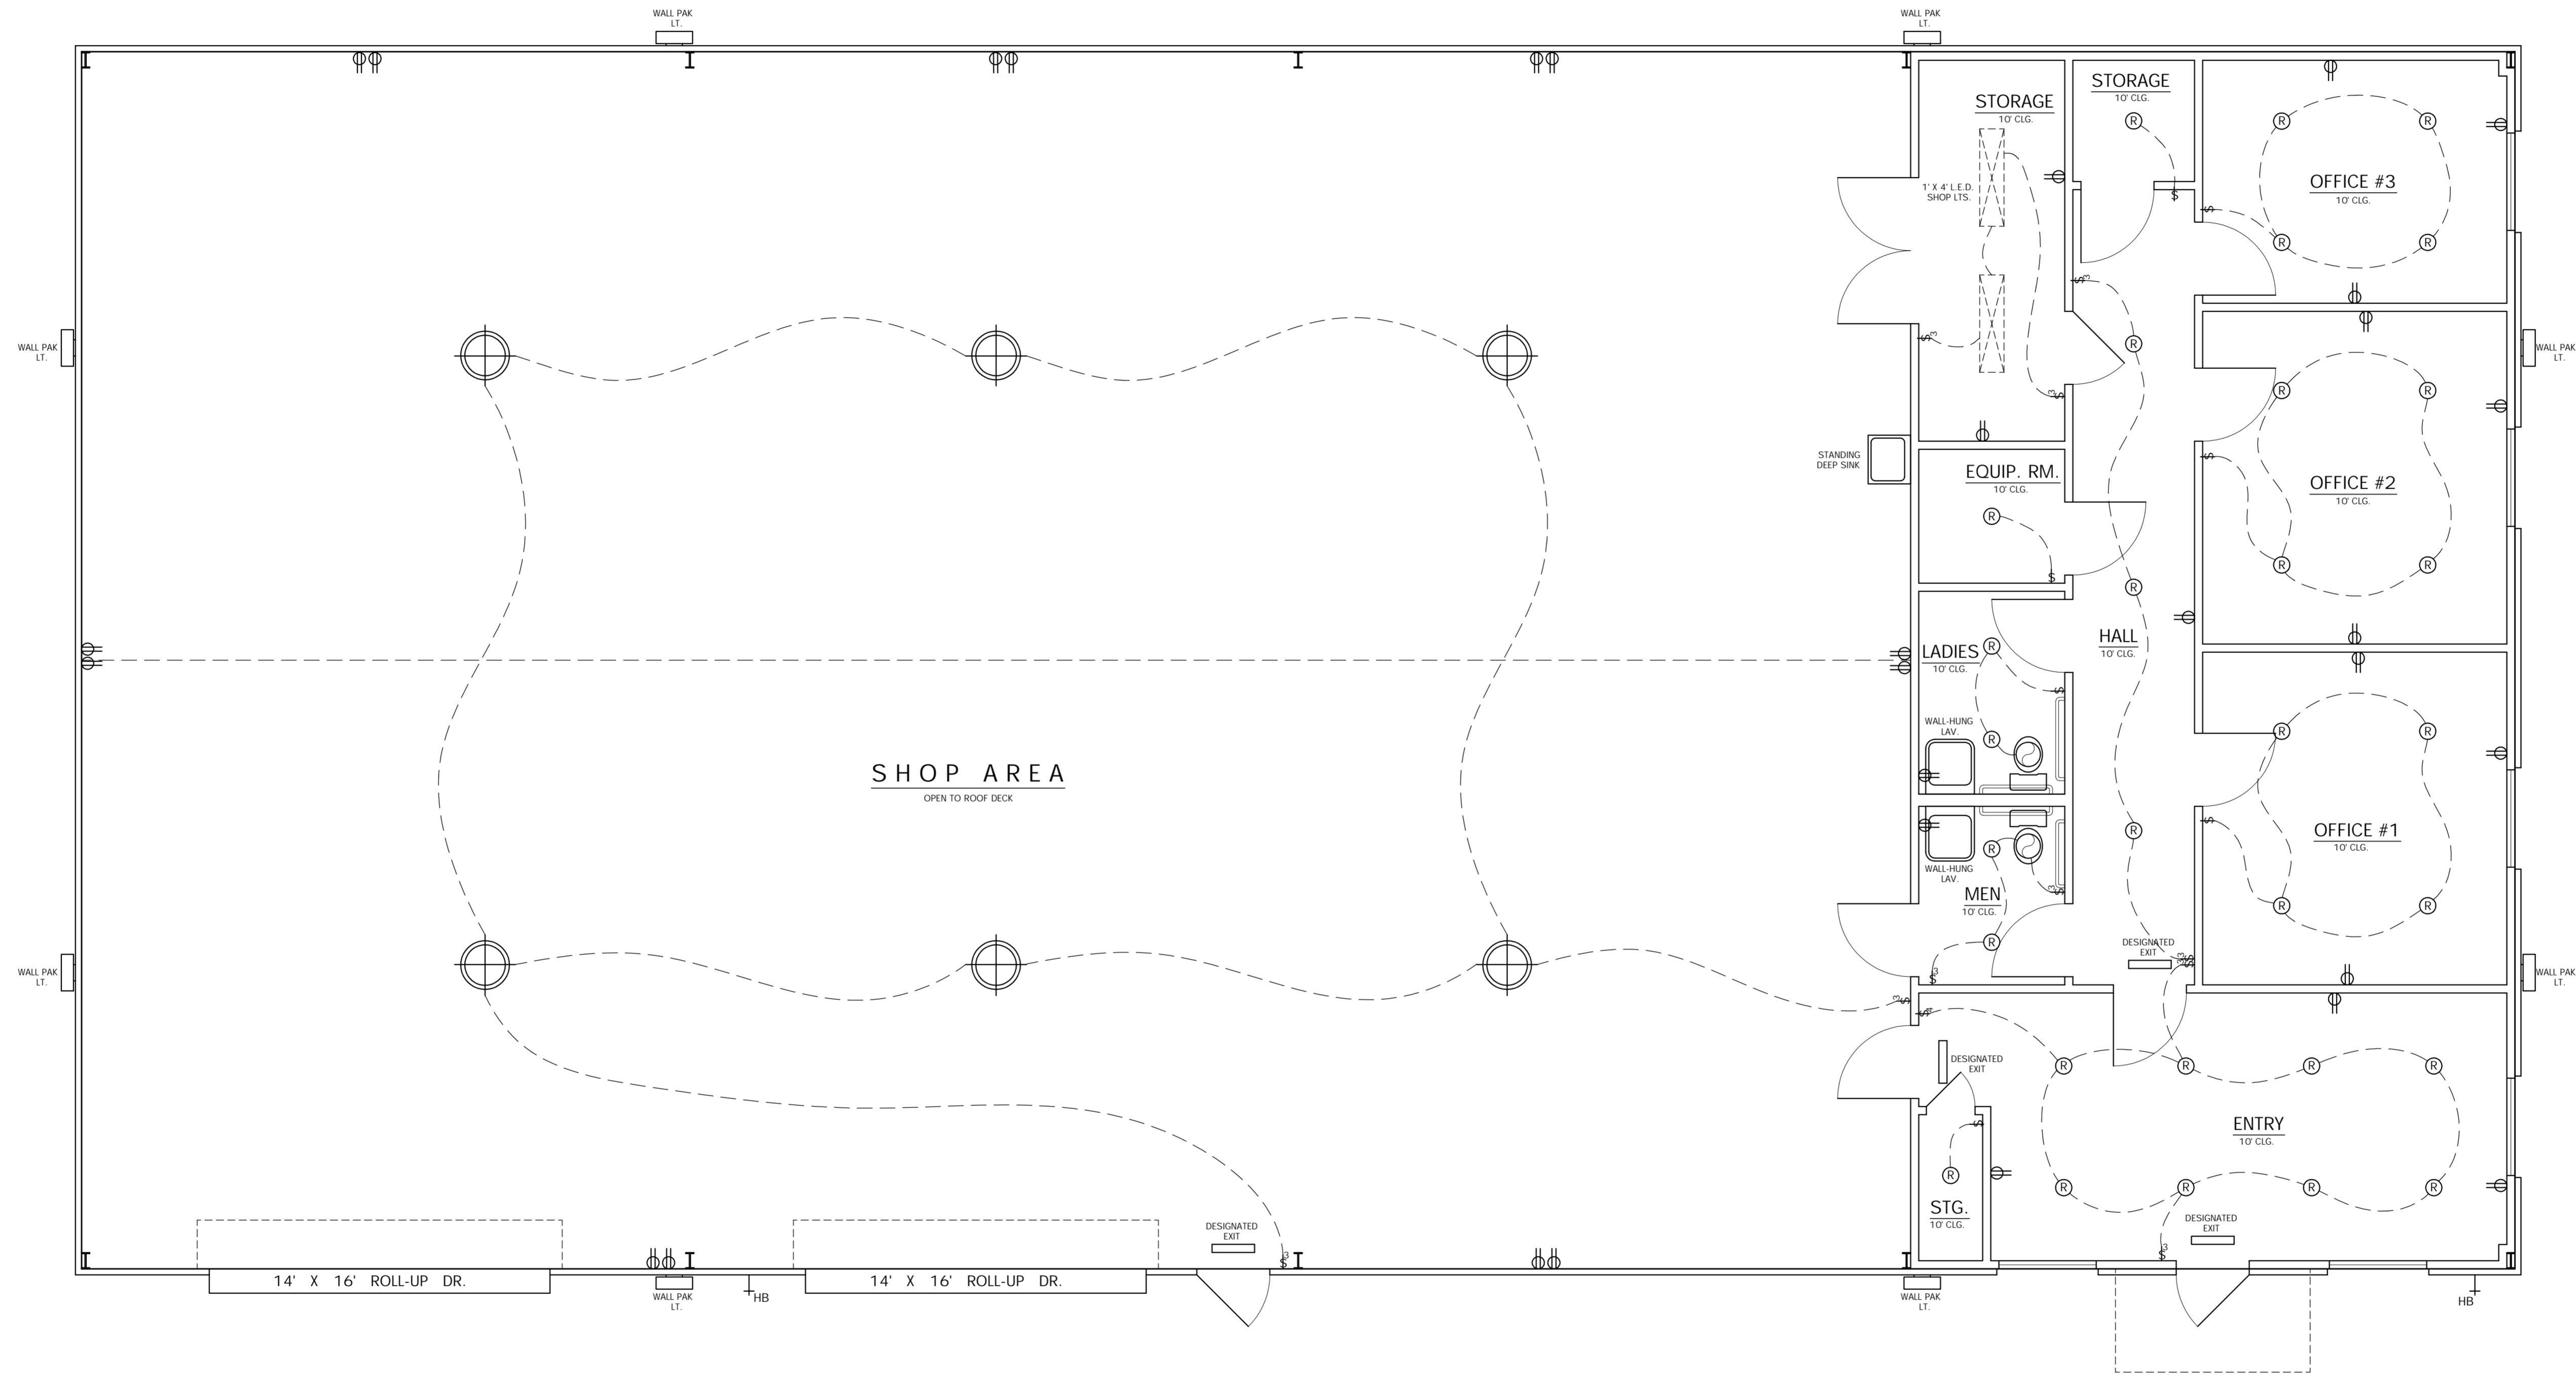


ELECTRICAL PLAN
 SC: 1/4" = 1'-0"

SYMBOLS:


- Ⓡ - RECESSED CAN LIGHT
- ⊗ - EXHAUST VENT
- ⦿ - 110V OUTLET
- ⌚ - SWITCH
- ⌚ - (4) L.E.D. SHOP LT.

ELECTRICAL NOTES:


- 1) 100% COPPER WIRING.
- 2) VERIFY ALL ELEC. ON PLAN W/ CONTRACTOR / OWNER.
- 3) A/C CONTRACTOR TO VERIFY SIZE, TYPE, AND LOCATION OF A/C UNIT(S) / COMPRESSOR(S) / REGISTERS AND RETURN AIR VENT(S).
- 4) PROVIDE SMOKE ALARMS AS REQUIRED.
- 5) VERIFY LIGHTING SHOWN IN SHOP AREA W/ OWNER.

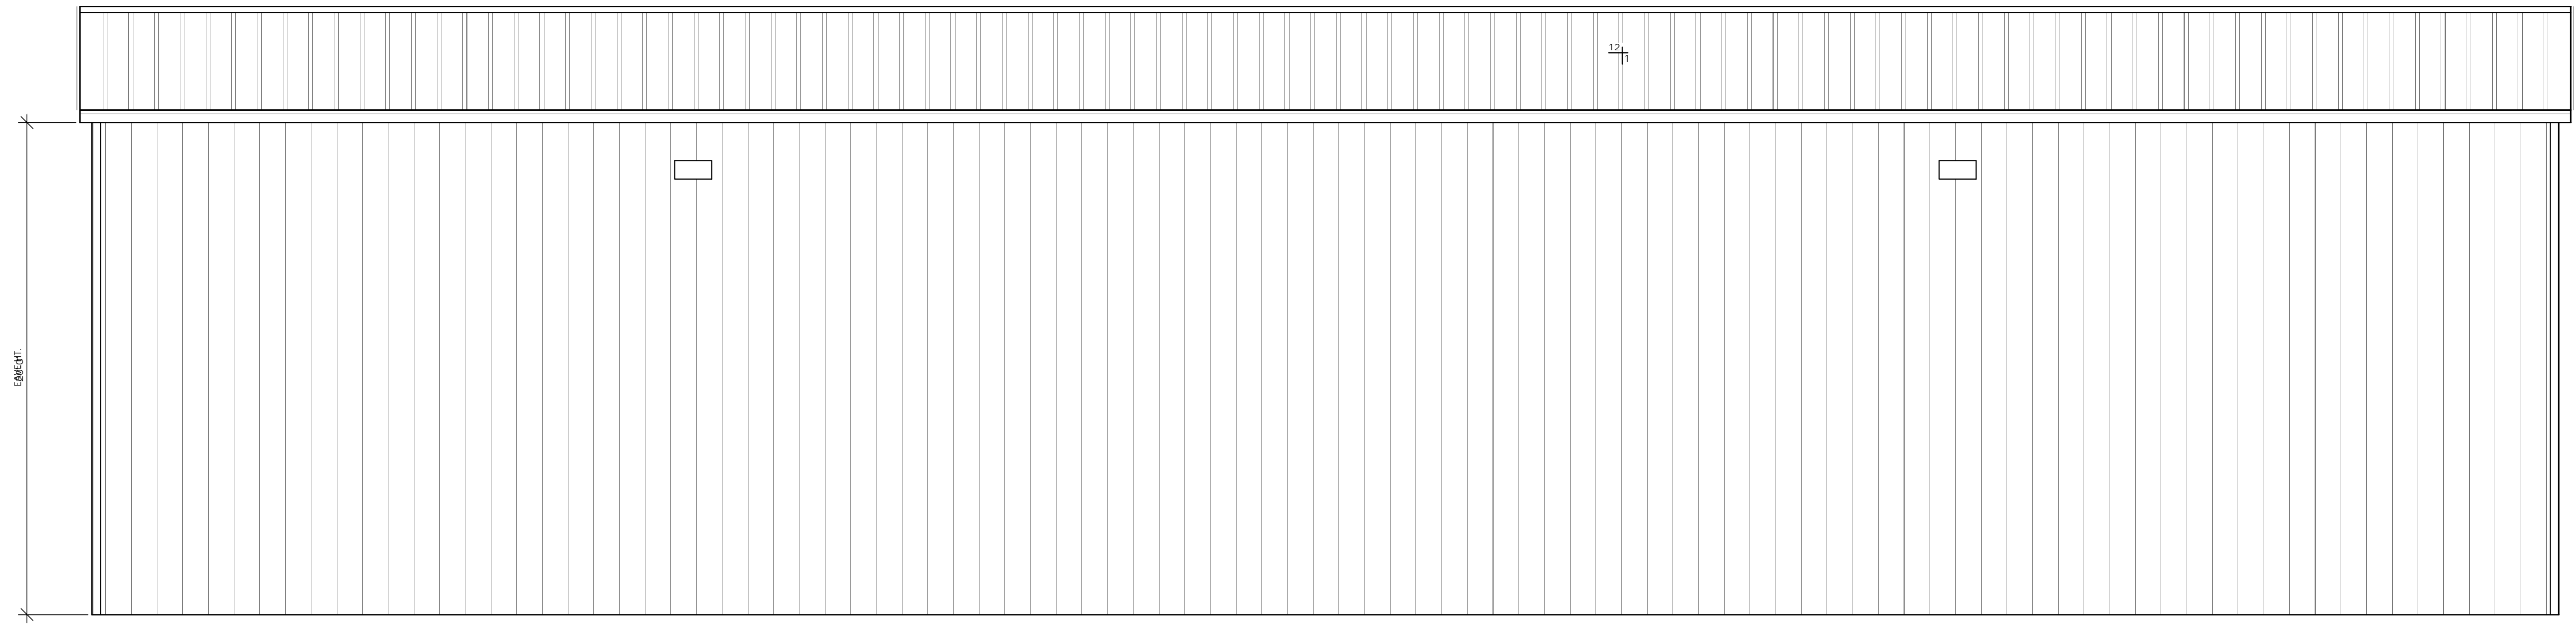


REAR ELEVATION
 SC: 1/4" = 1'-0"

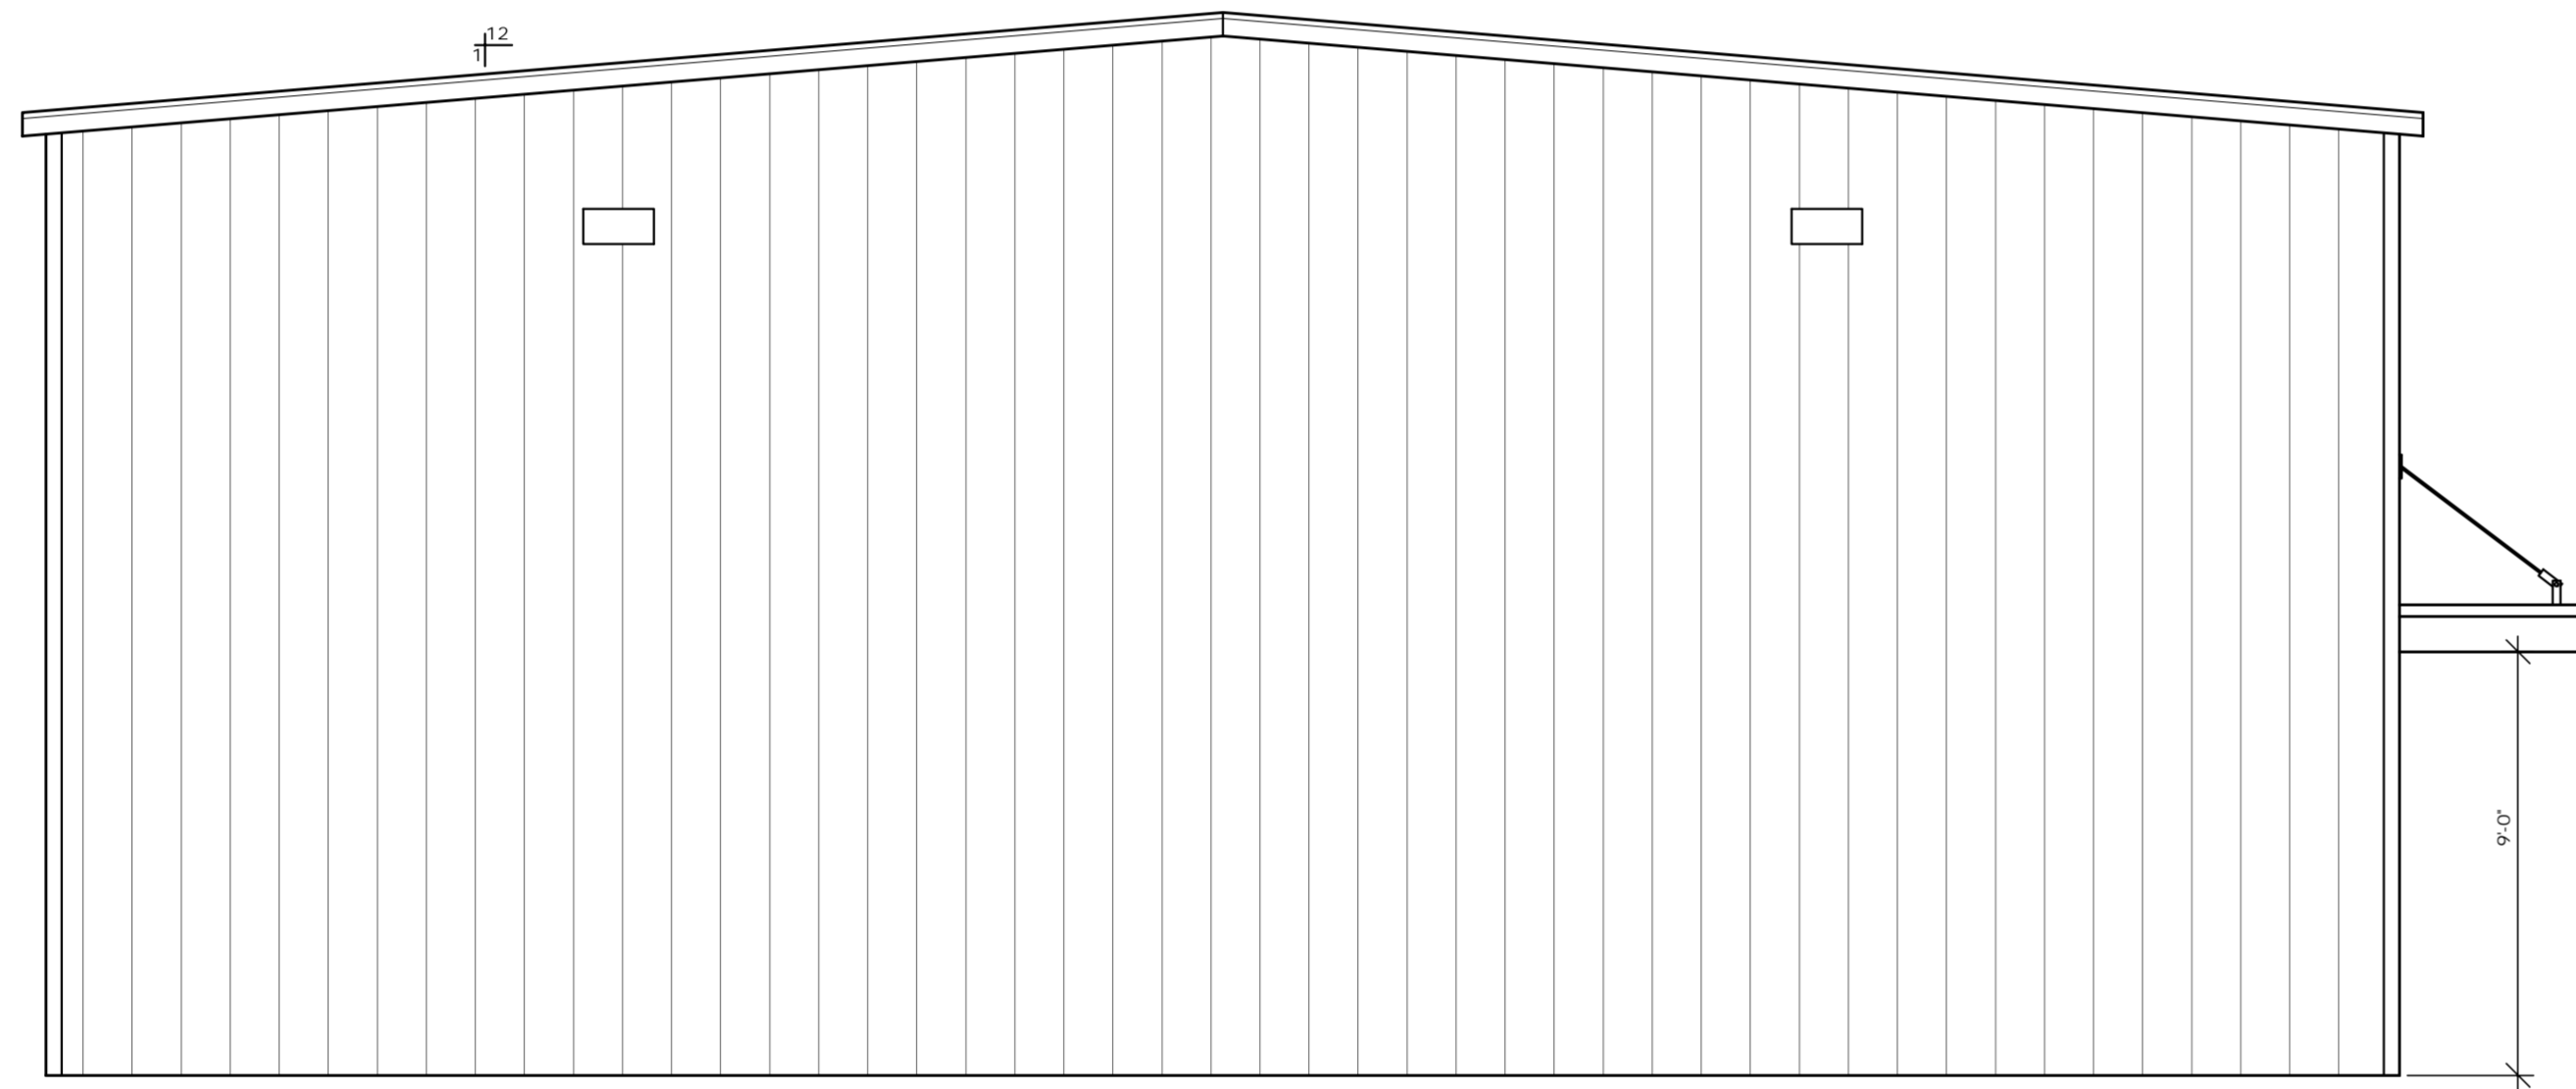

LEFT SIDE ELEVATION
 SC: 1/4" = 1'-0"

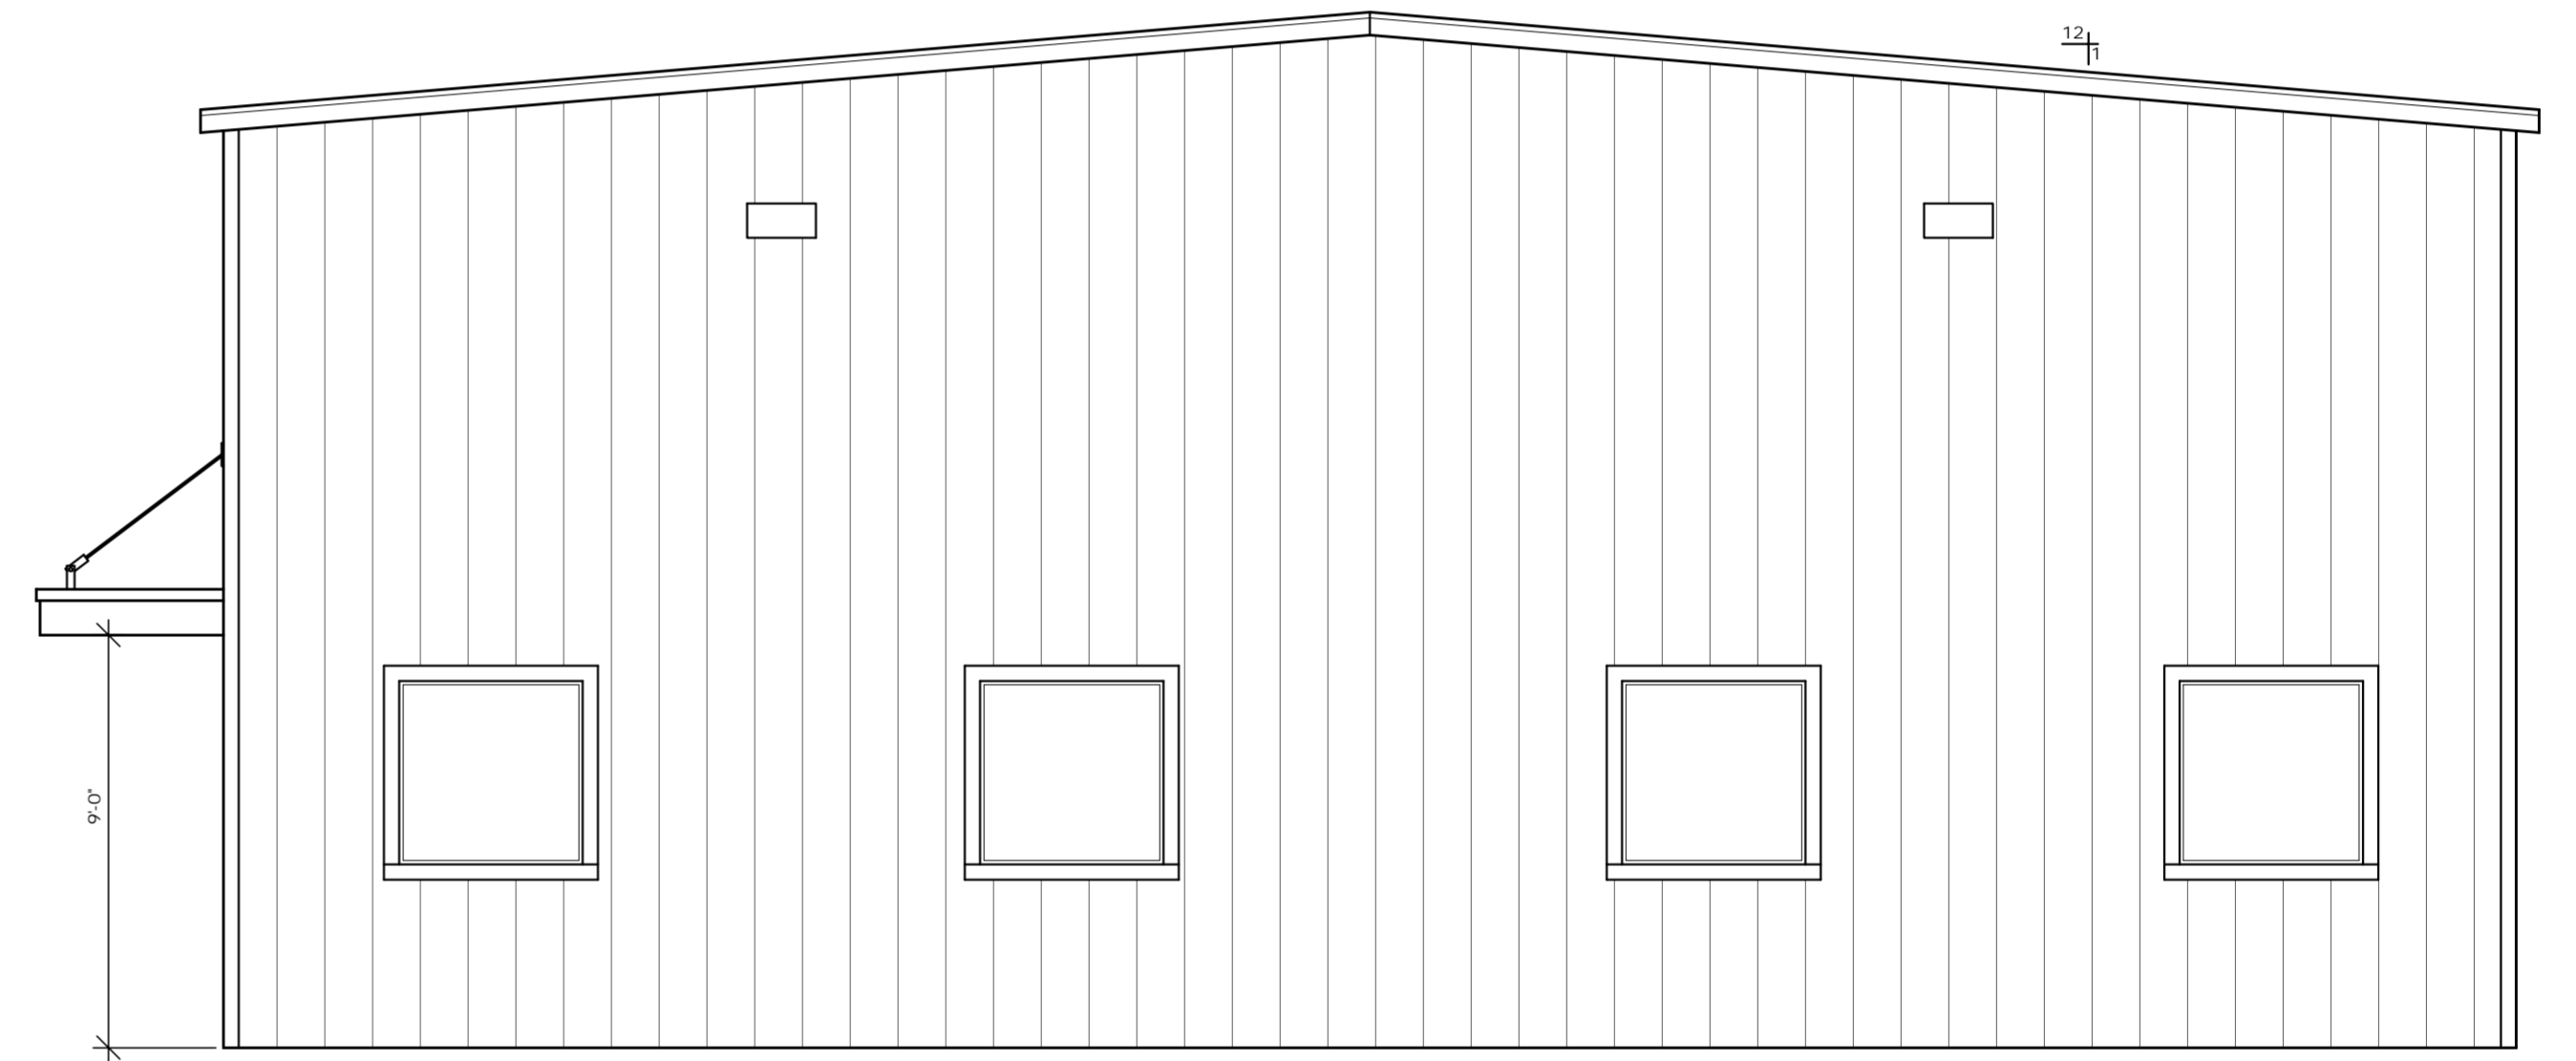

RIGHT SIDE ELEVATION
 SC: 1/4" = 1'-0"

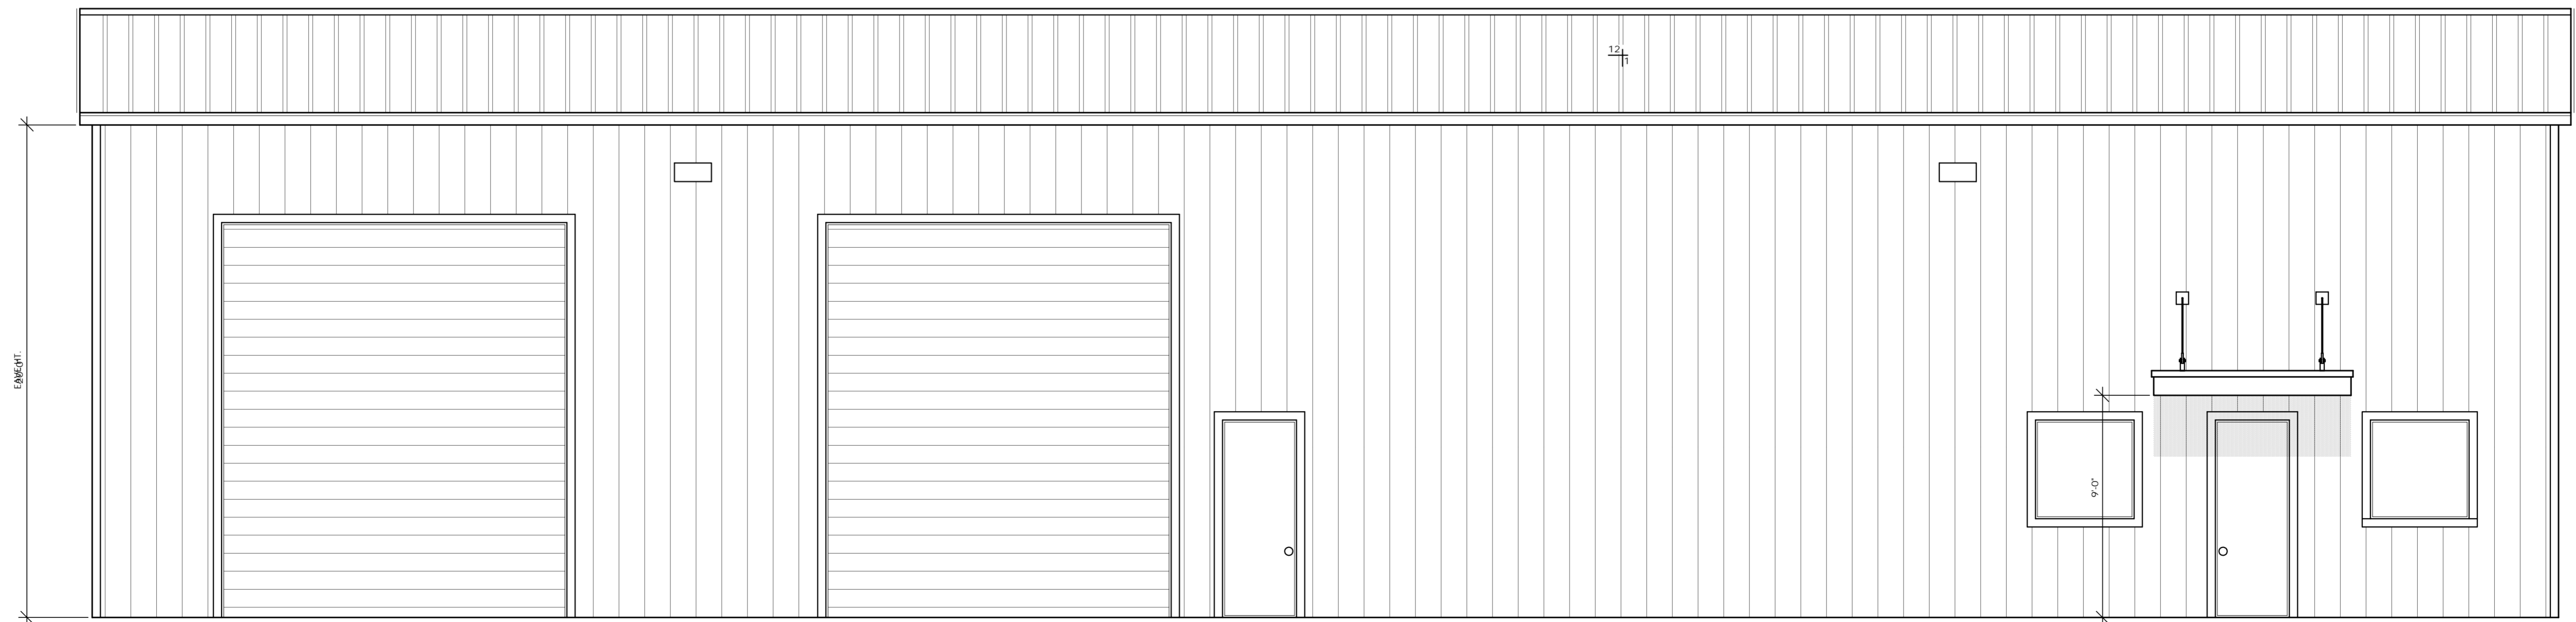

FRONT ELEVATION
 SC: 1/4" = 1'-0"

