


THE CENTER OF RELATIONSHIP EDUCATION
 7939 E ARAPAHOE ROAD, SUITE #200
 GREENWOOD VILLAGE, CO 80112
 SPACE PLAN
 05/10/2022

**LEWIS
 HIMES**
 ASSOCIATES
 ARCHITECTURE &
 SPACE PLANNING

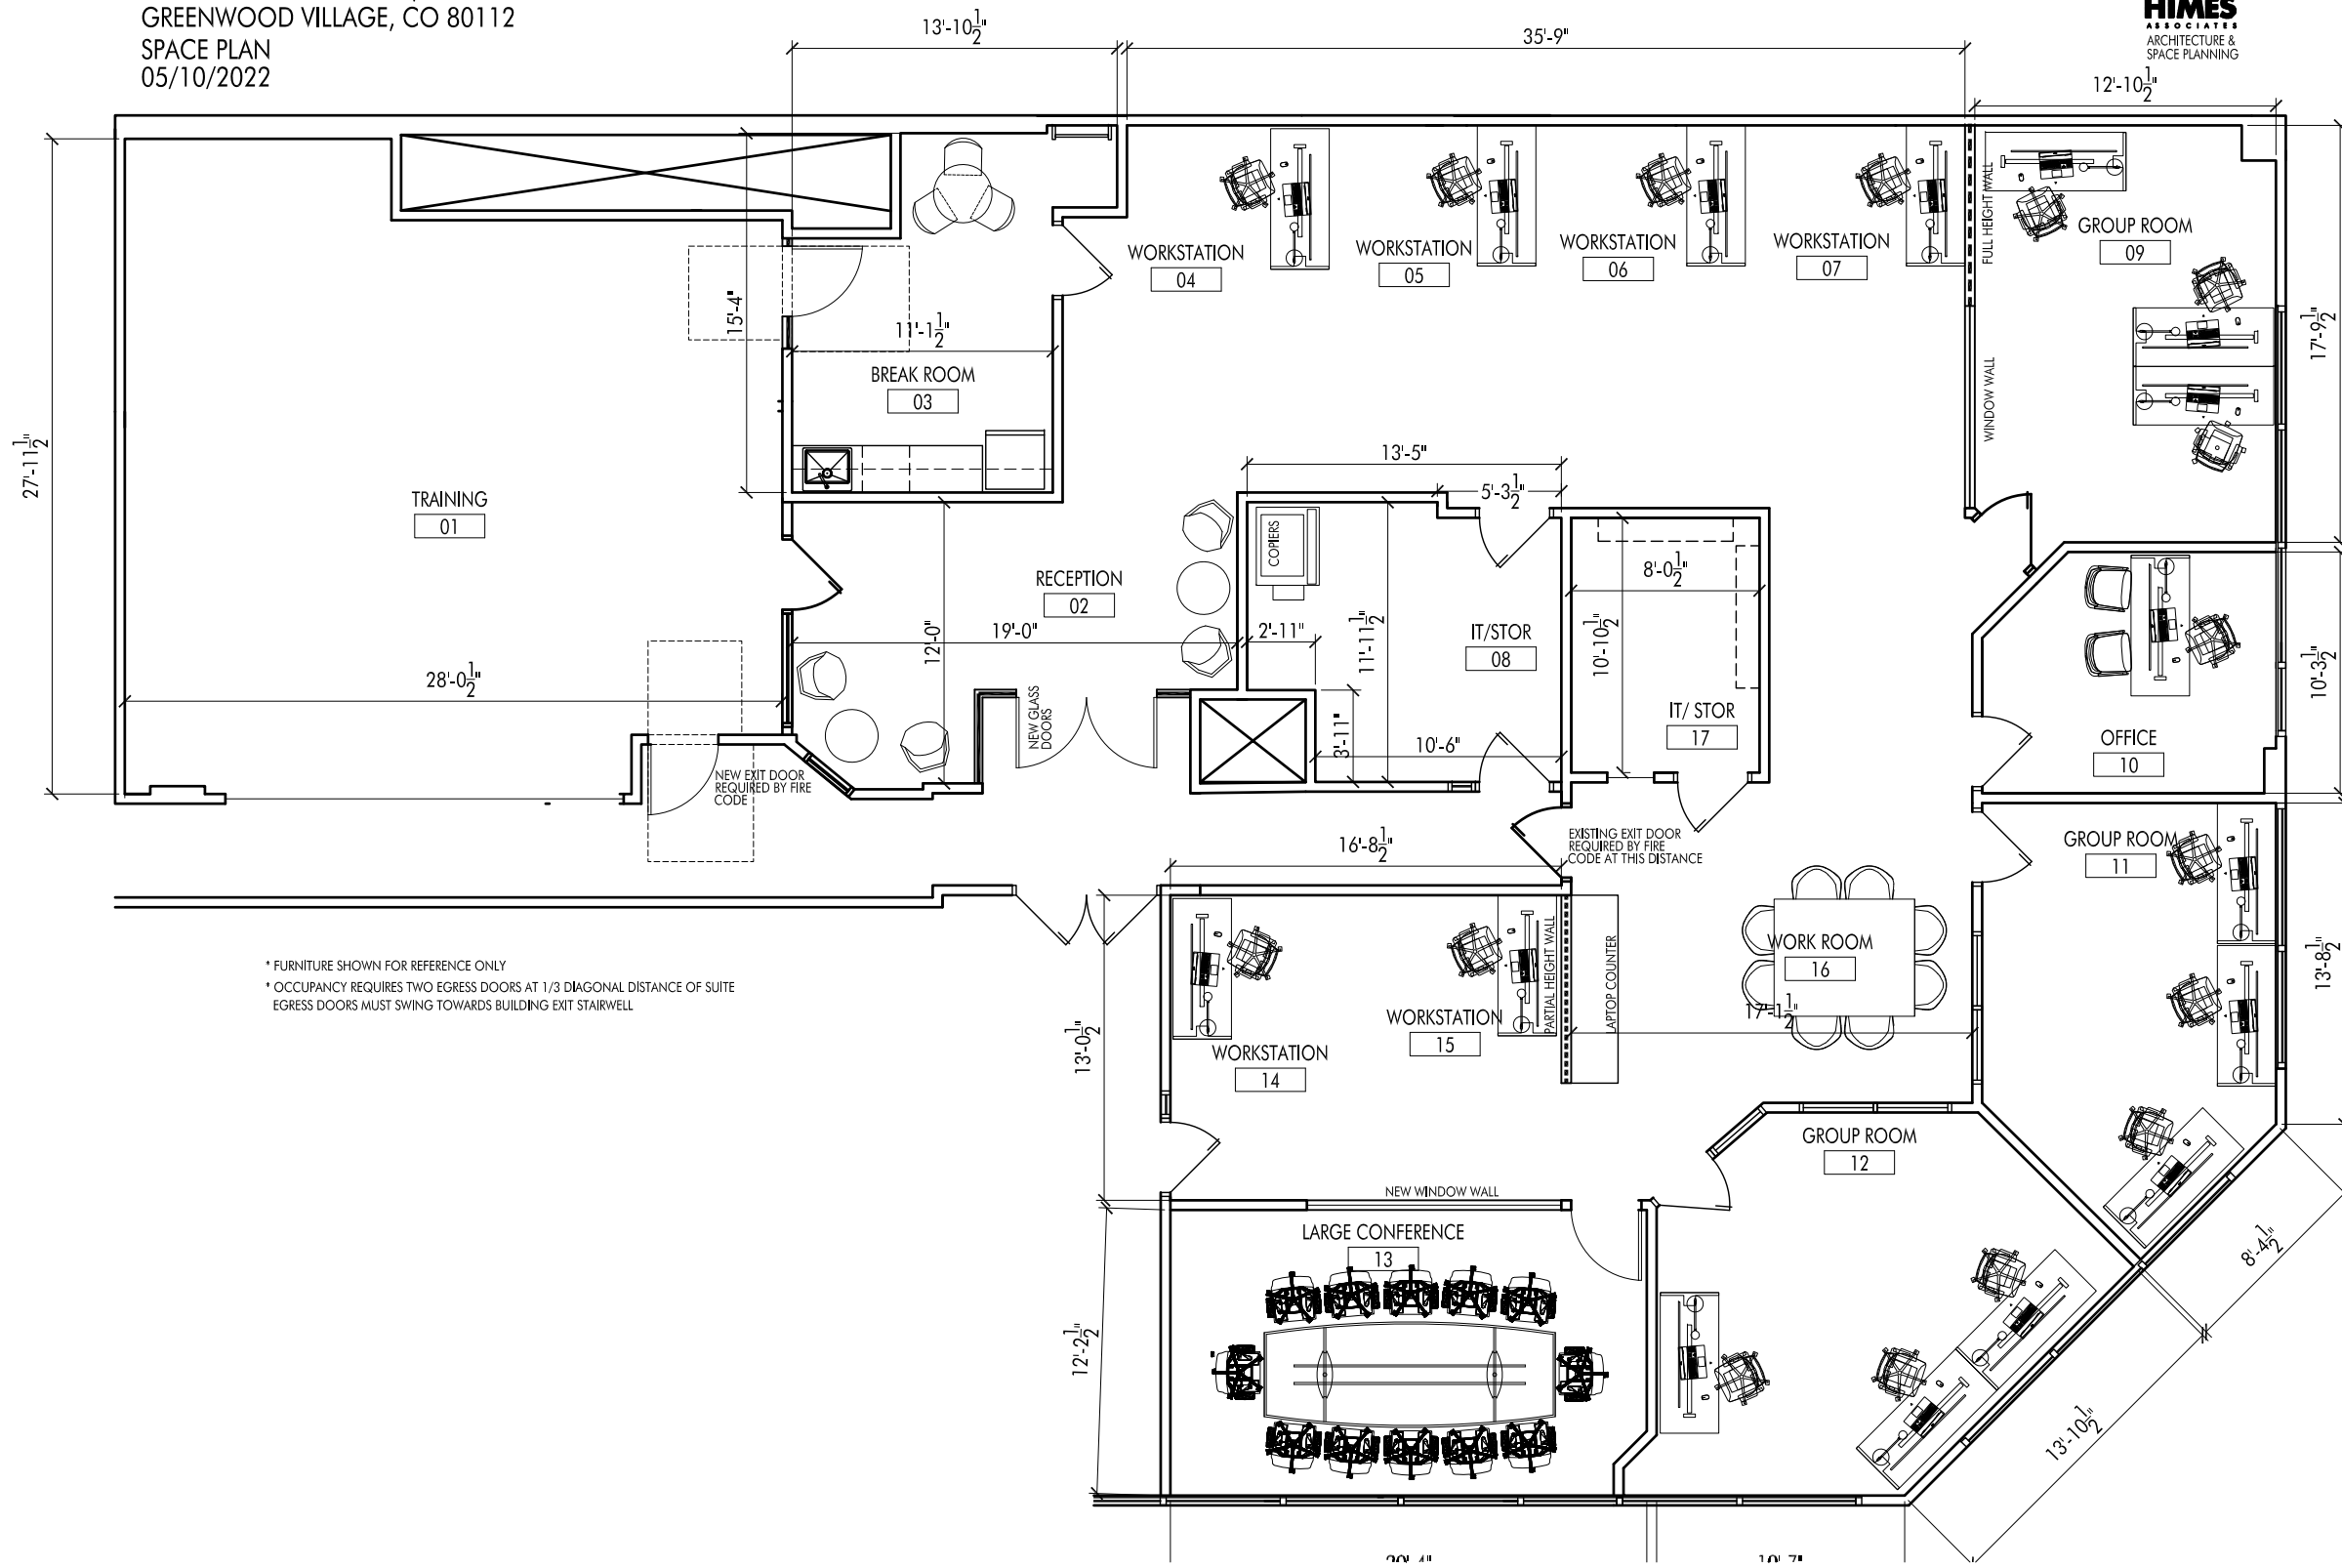

* FURNITURE SHOWN FOR REFERENCE ONLY
 * OCCUPANCY REQUIRES TWO EGRESS DOORS AT 1/3 DIAGONAL DISTANCE OF SUITE
 EGRESS DOORS MUST SWING TOWARDS BUILDING EXIT STAIRWELL