
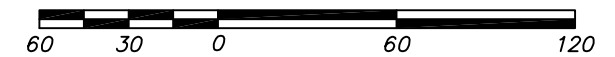
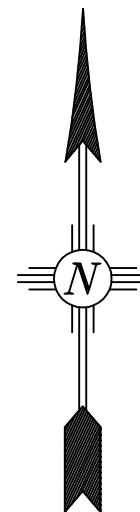


# EXHIBIT "A"

## LEGEND

- CALCULATED POINT NOT SET
- POINT FOUND AS NOTED
- ⓔ ELECTRIC METER
- ⓐ GAS METER
- Ⓦ WATER METER
- Ⓢ SEPTIC TANK
- Ⓜ FIRE HYDRANT
- u — DENOTES OVERHEAD UTILITIES
- x — DENOTES FENCELINE
- Ⓜ DENOTES MOBILE HOME
- Ⓢ DENOTES HOME

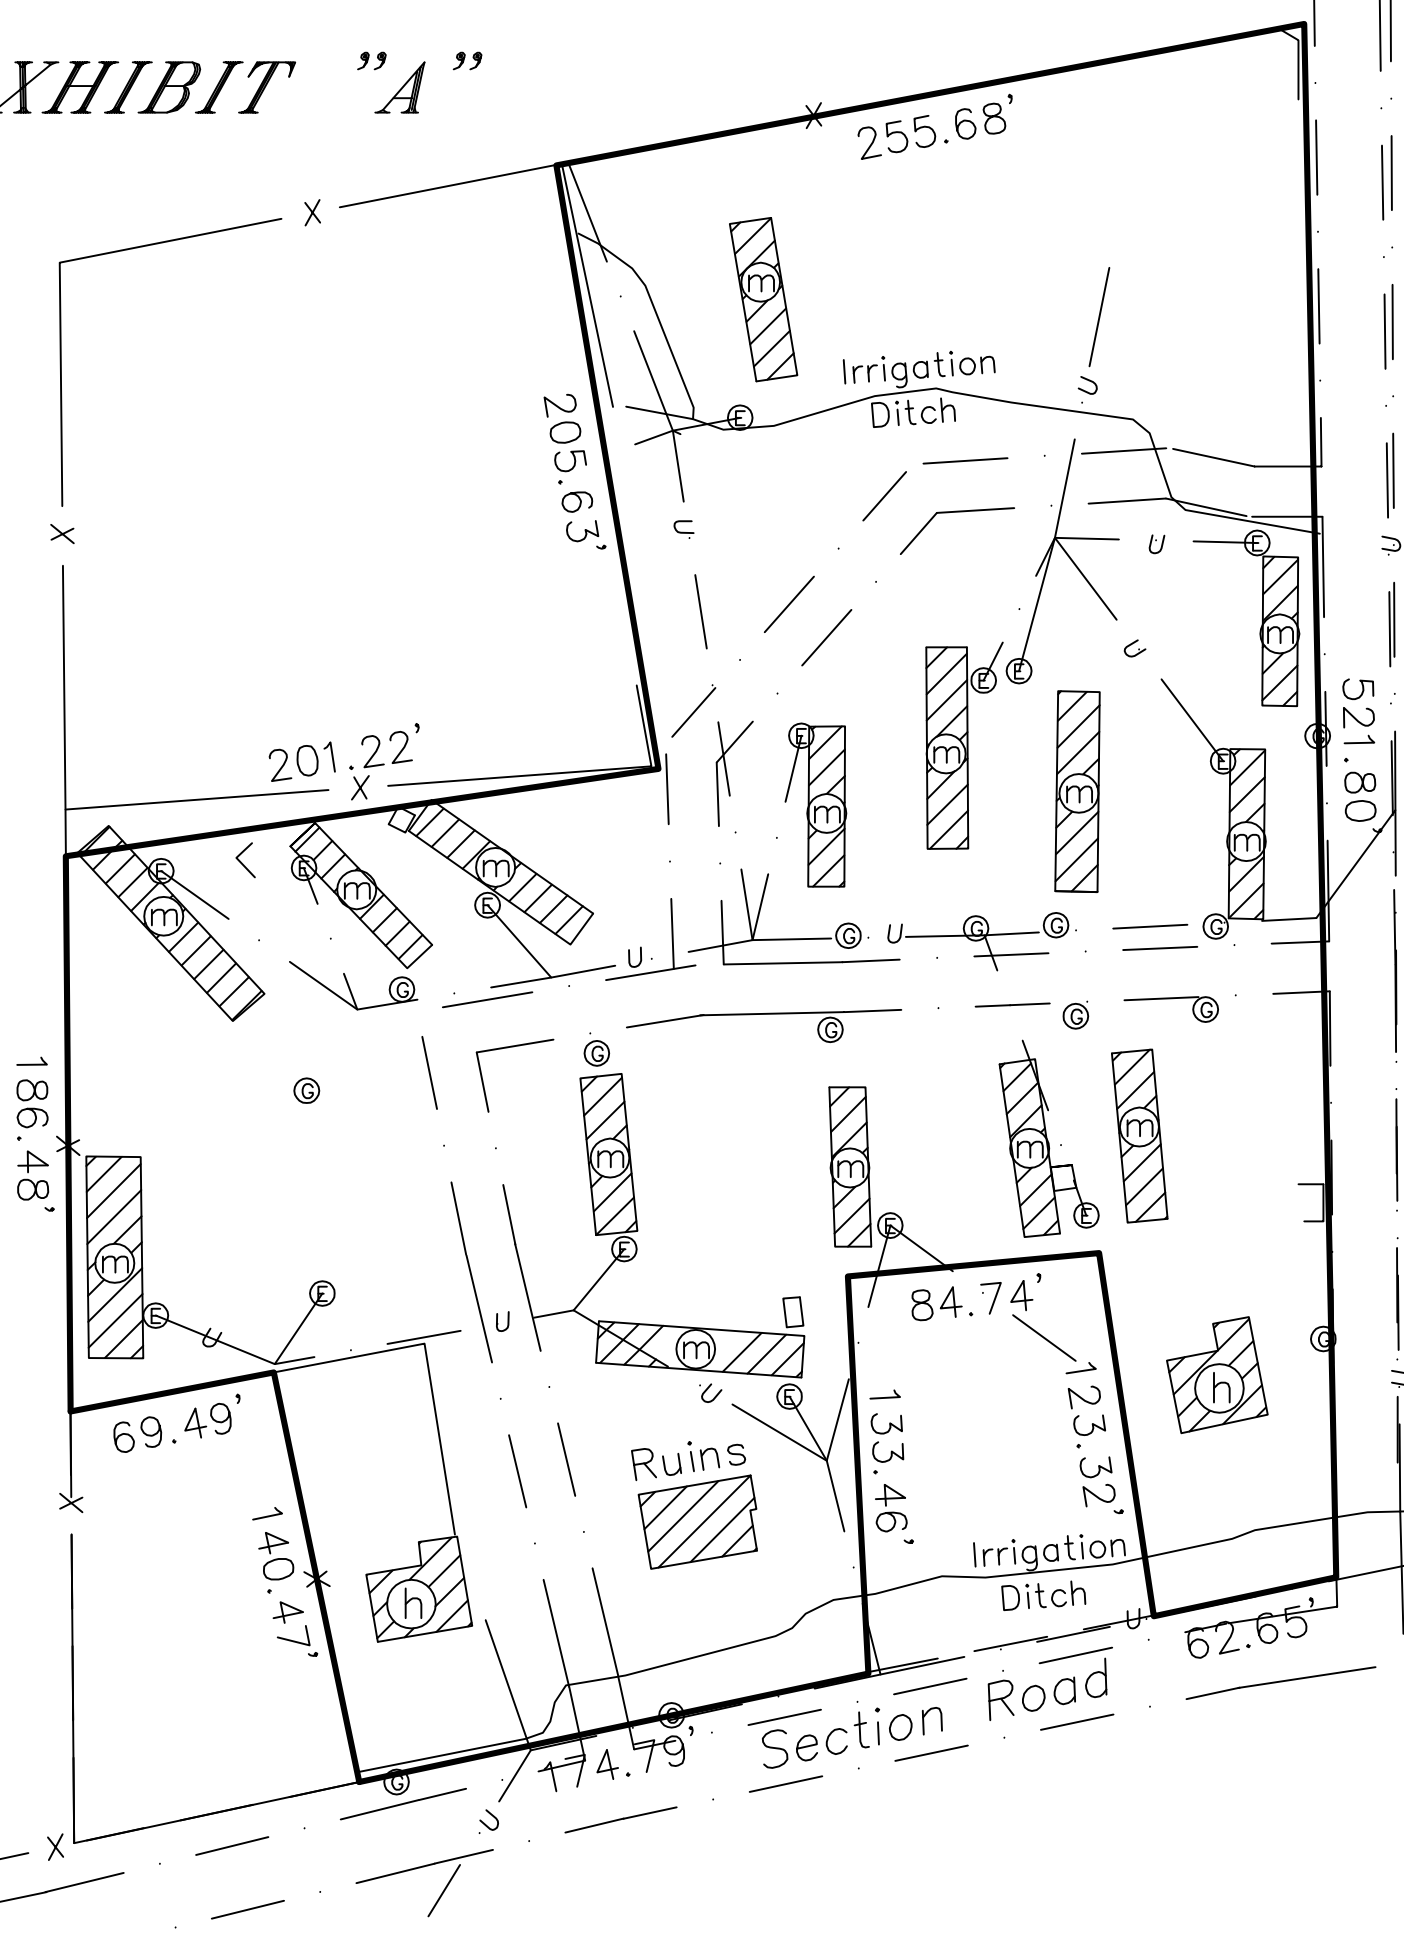

SCALE: 1"=60'

**East Mountain Surveying Co.**  
 Lorenzo (Larry) E. Dominguez  
 Owner/Professional Surveyor · PS #10461  
 4508 Grace Vigil Rd. SW, Albuquerque, NM 87121  
 505.639-5557 · Mobile 505.450.2097 · Fax 505.639-5557

Improvement Location Report  
 For: Robert Enterprises LLC  
 Sam Place, Section Road  
 UPC # 104056089021342  
 La Luz, NM 88337