


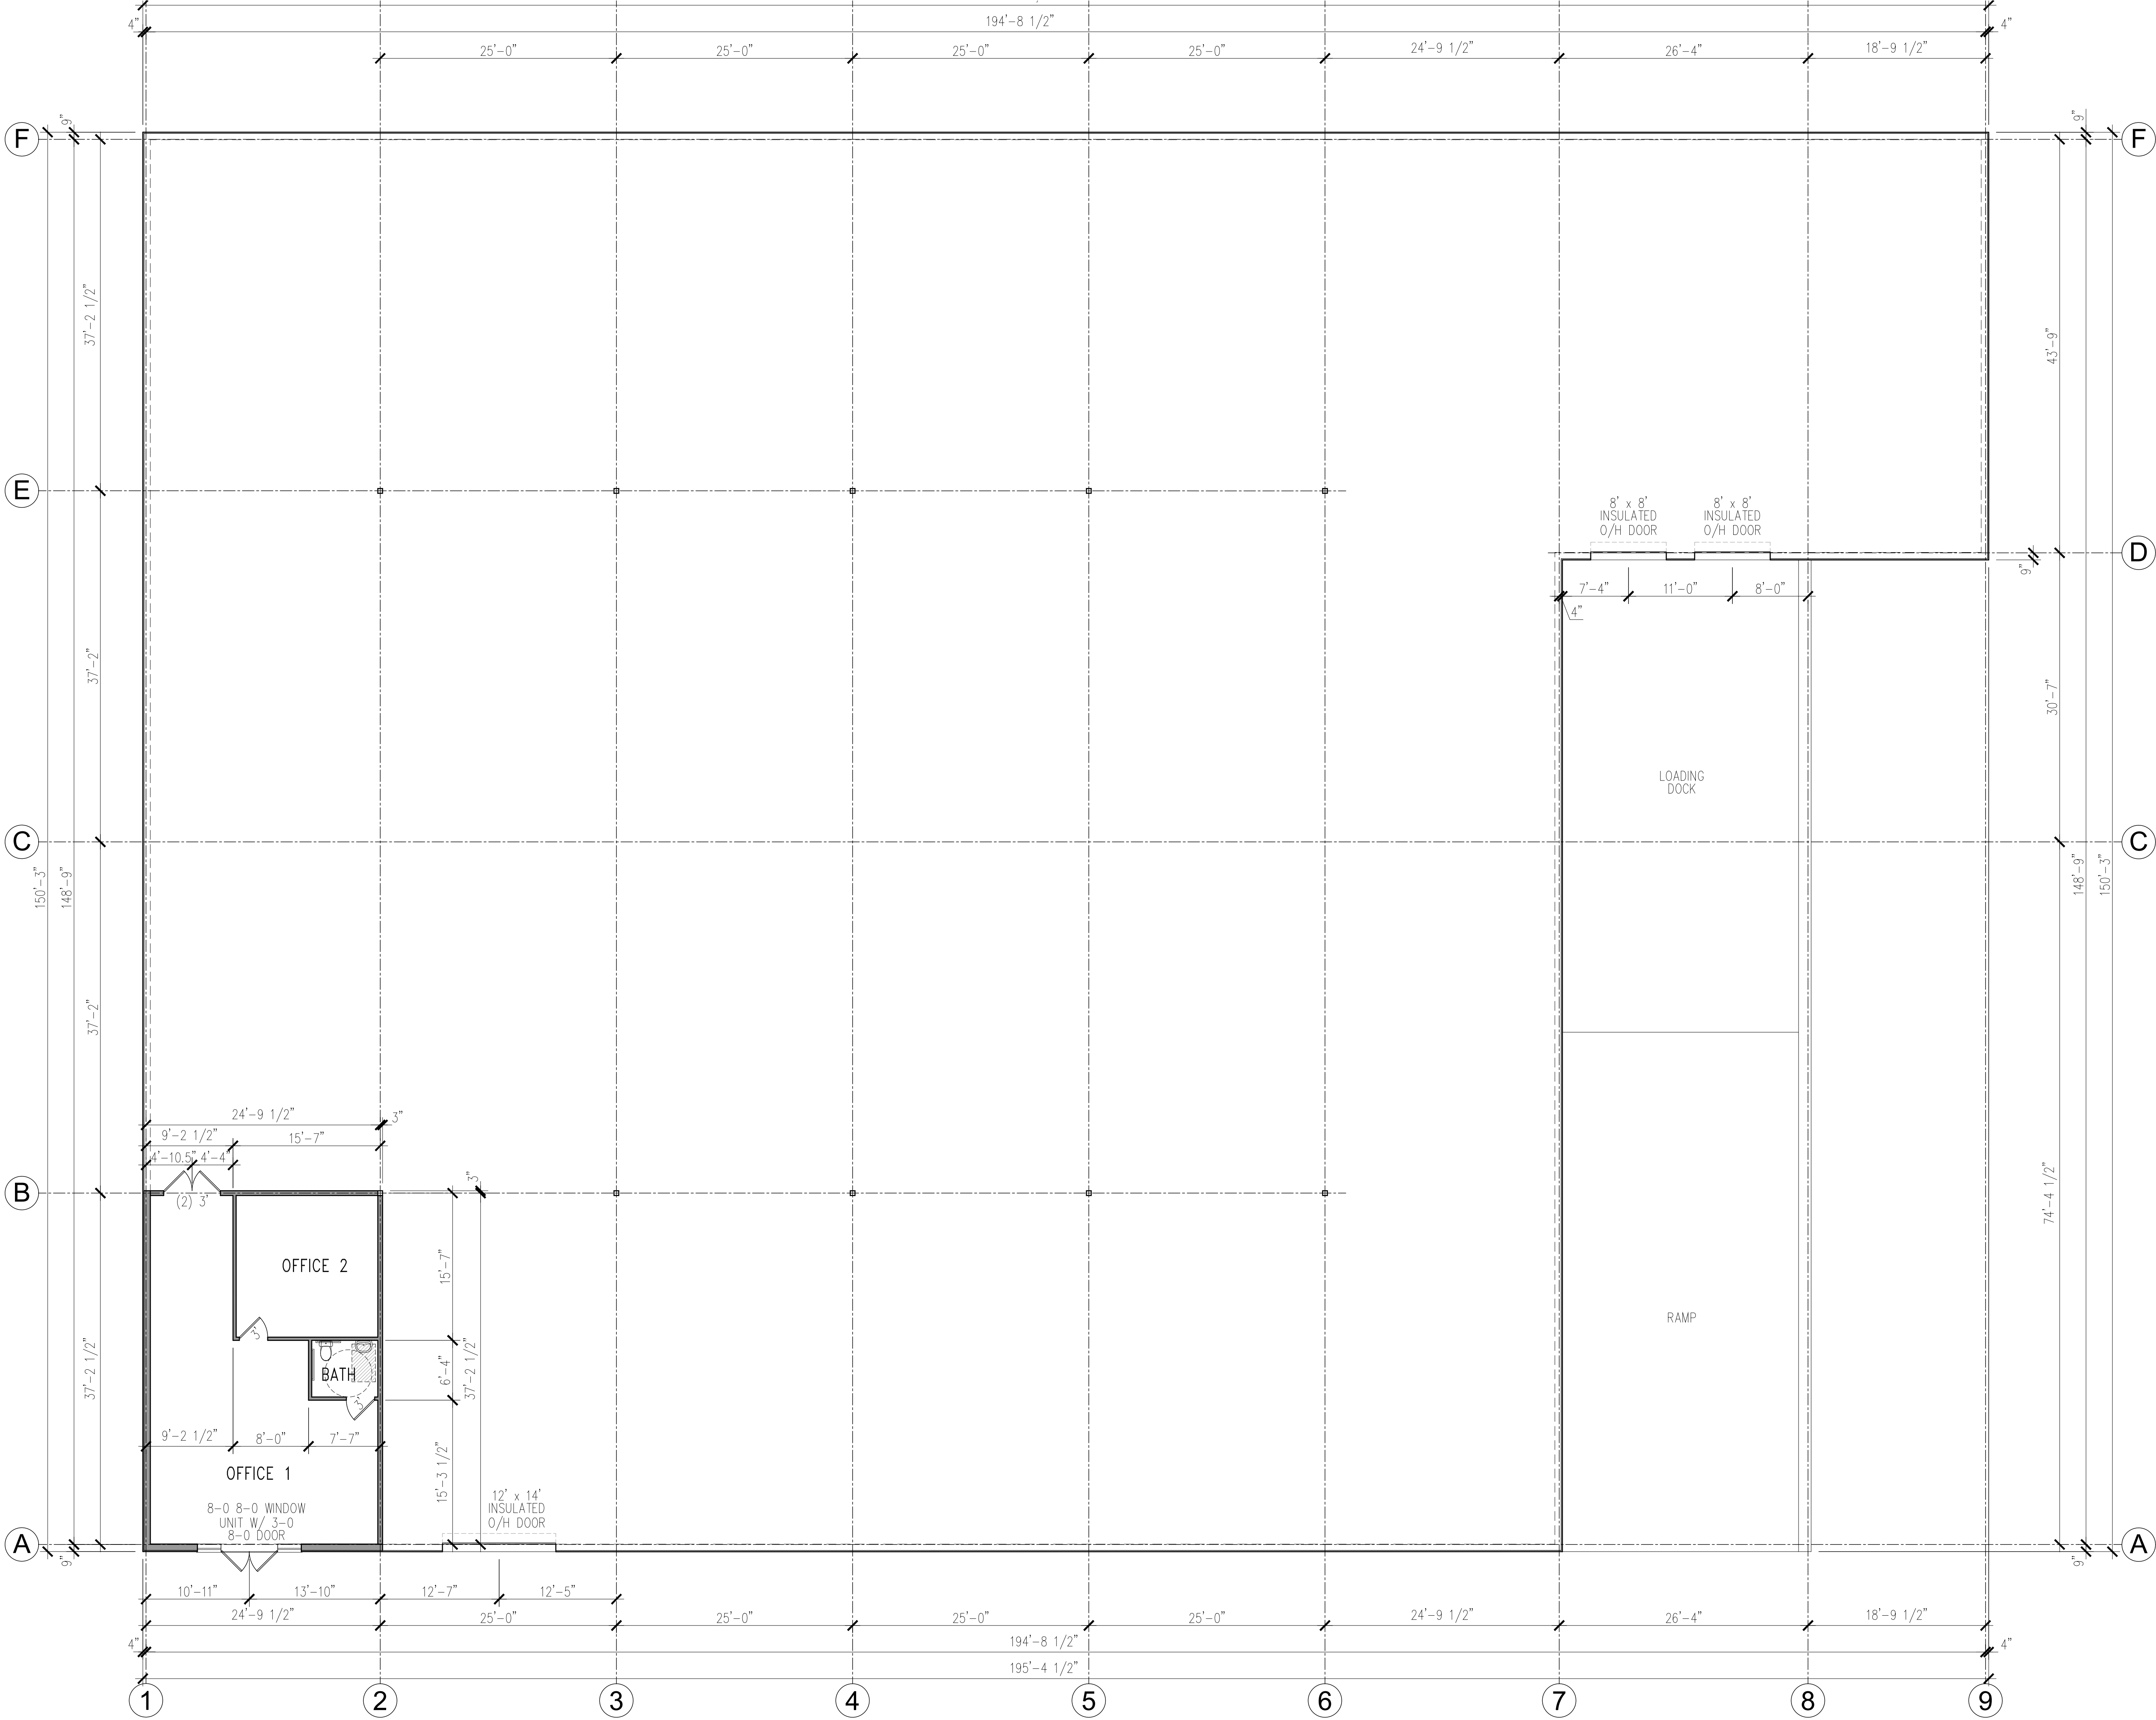

Project:

Builder:

Address:

Legals:

DOUBLE ROCKING F

US-79


Taylor, TX 76574

Revisions

DATE: 11-17-2024


SCALE: 1/8" = 1'-0"

page 5 of 10

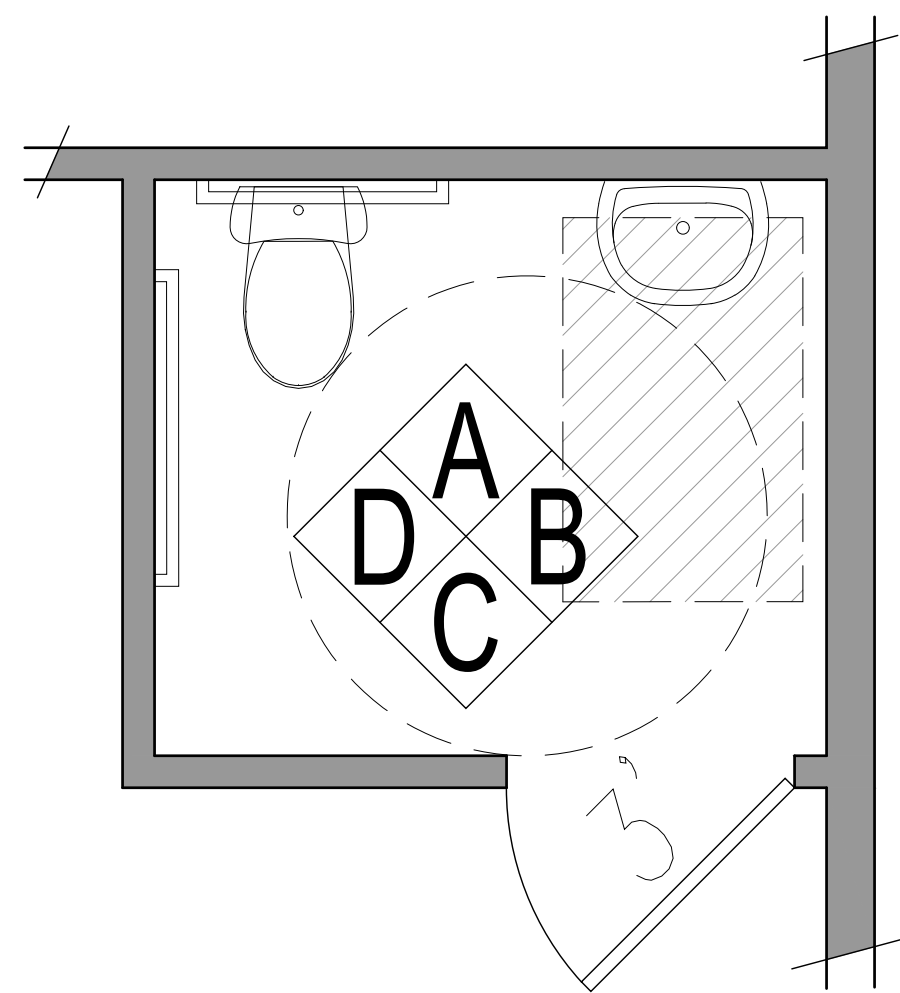


ADA BATHROOM PLAN


BATHROOM TO MEET LATEST ADA REGULATIONS

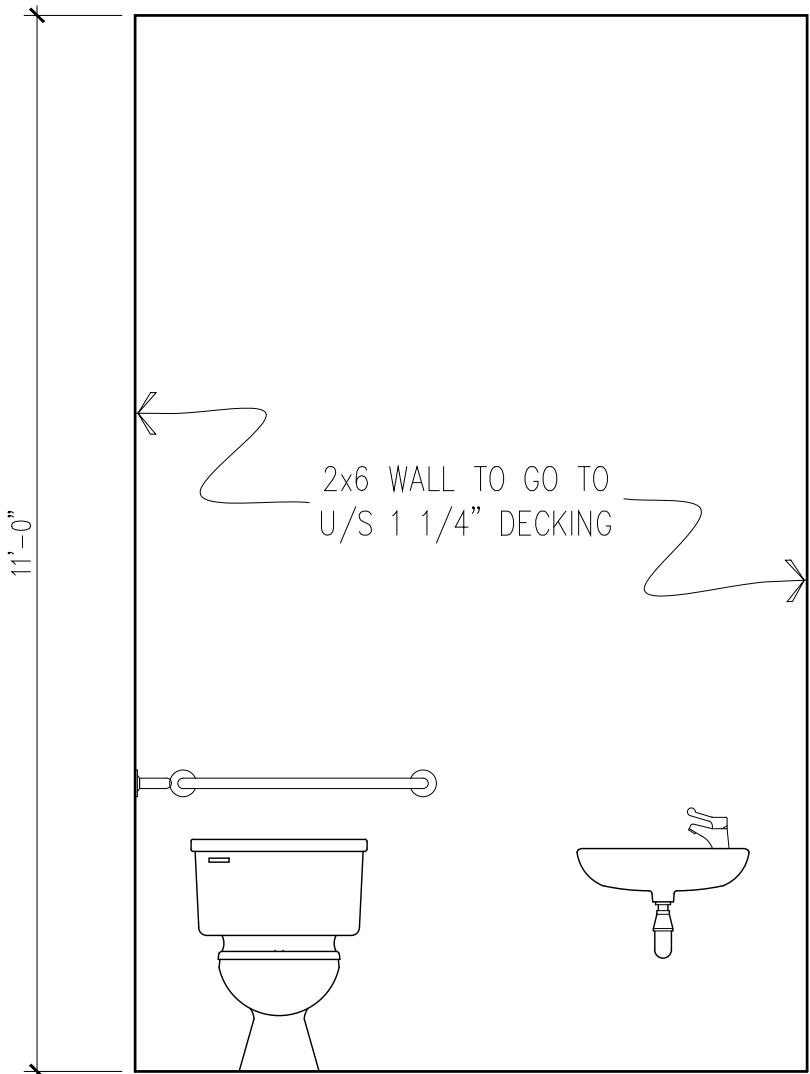


BATHROOM ELEVATION A

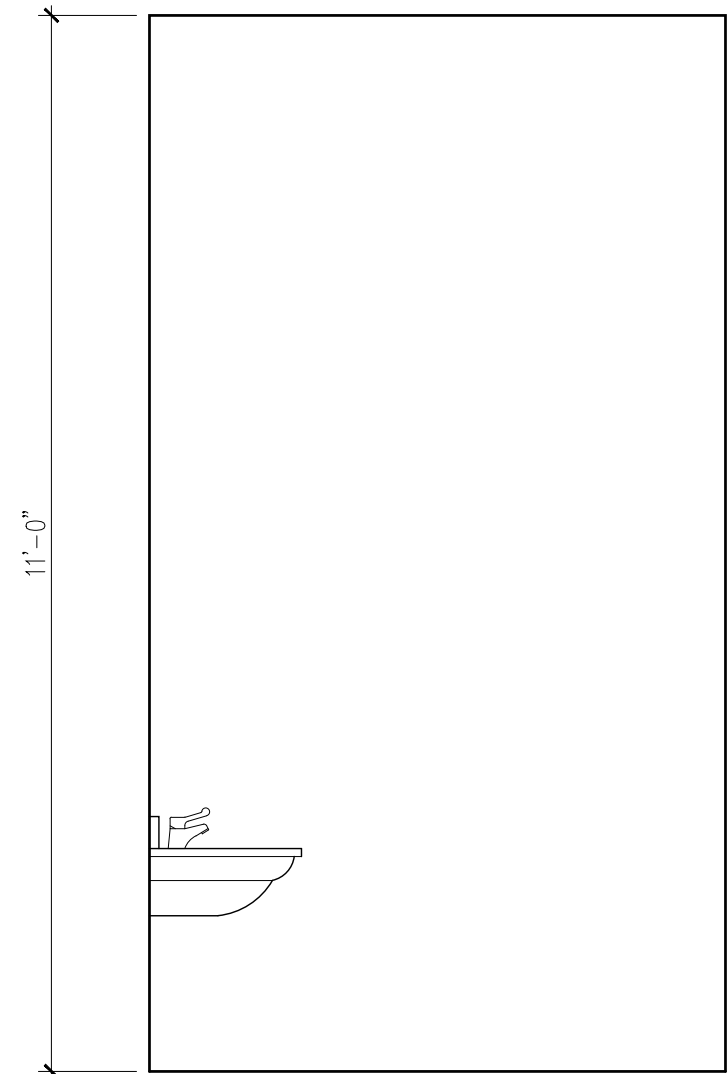


BATHROOM ELEVATION B

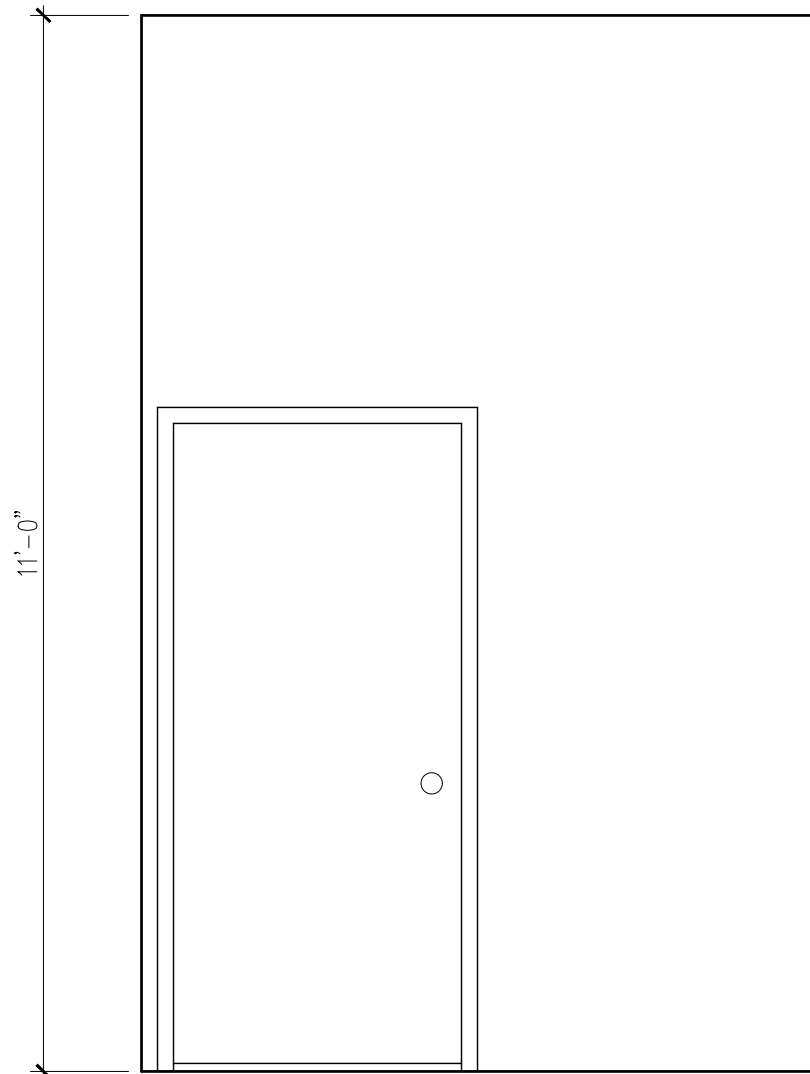

BATHROOM ELEVATION C

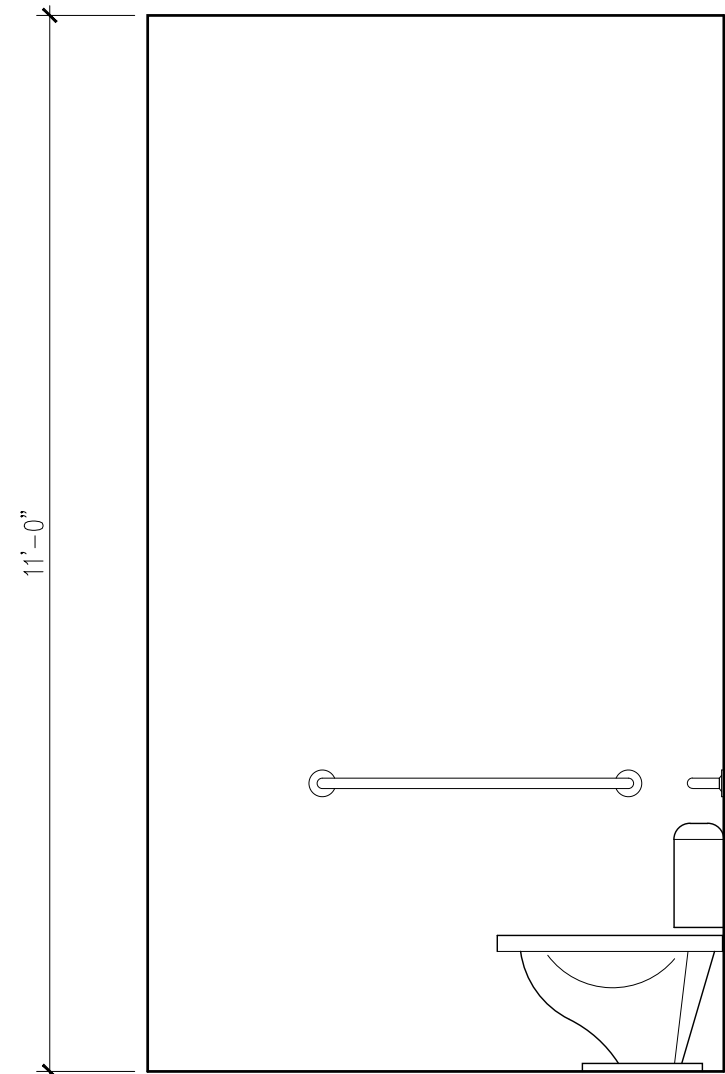

BATHROOM ELEVATION D

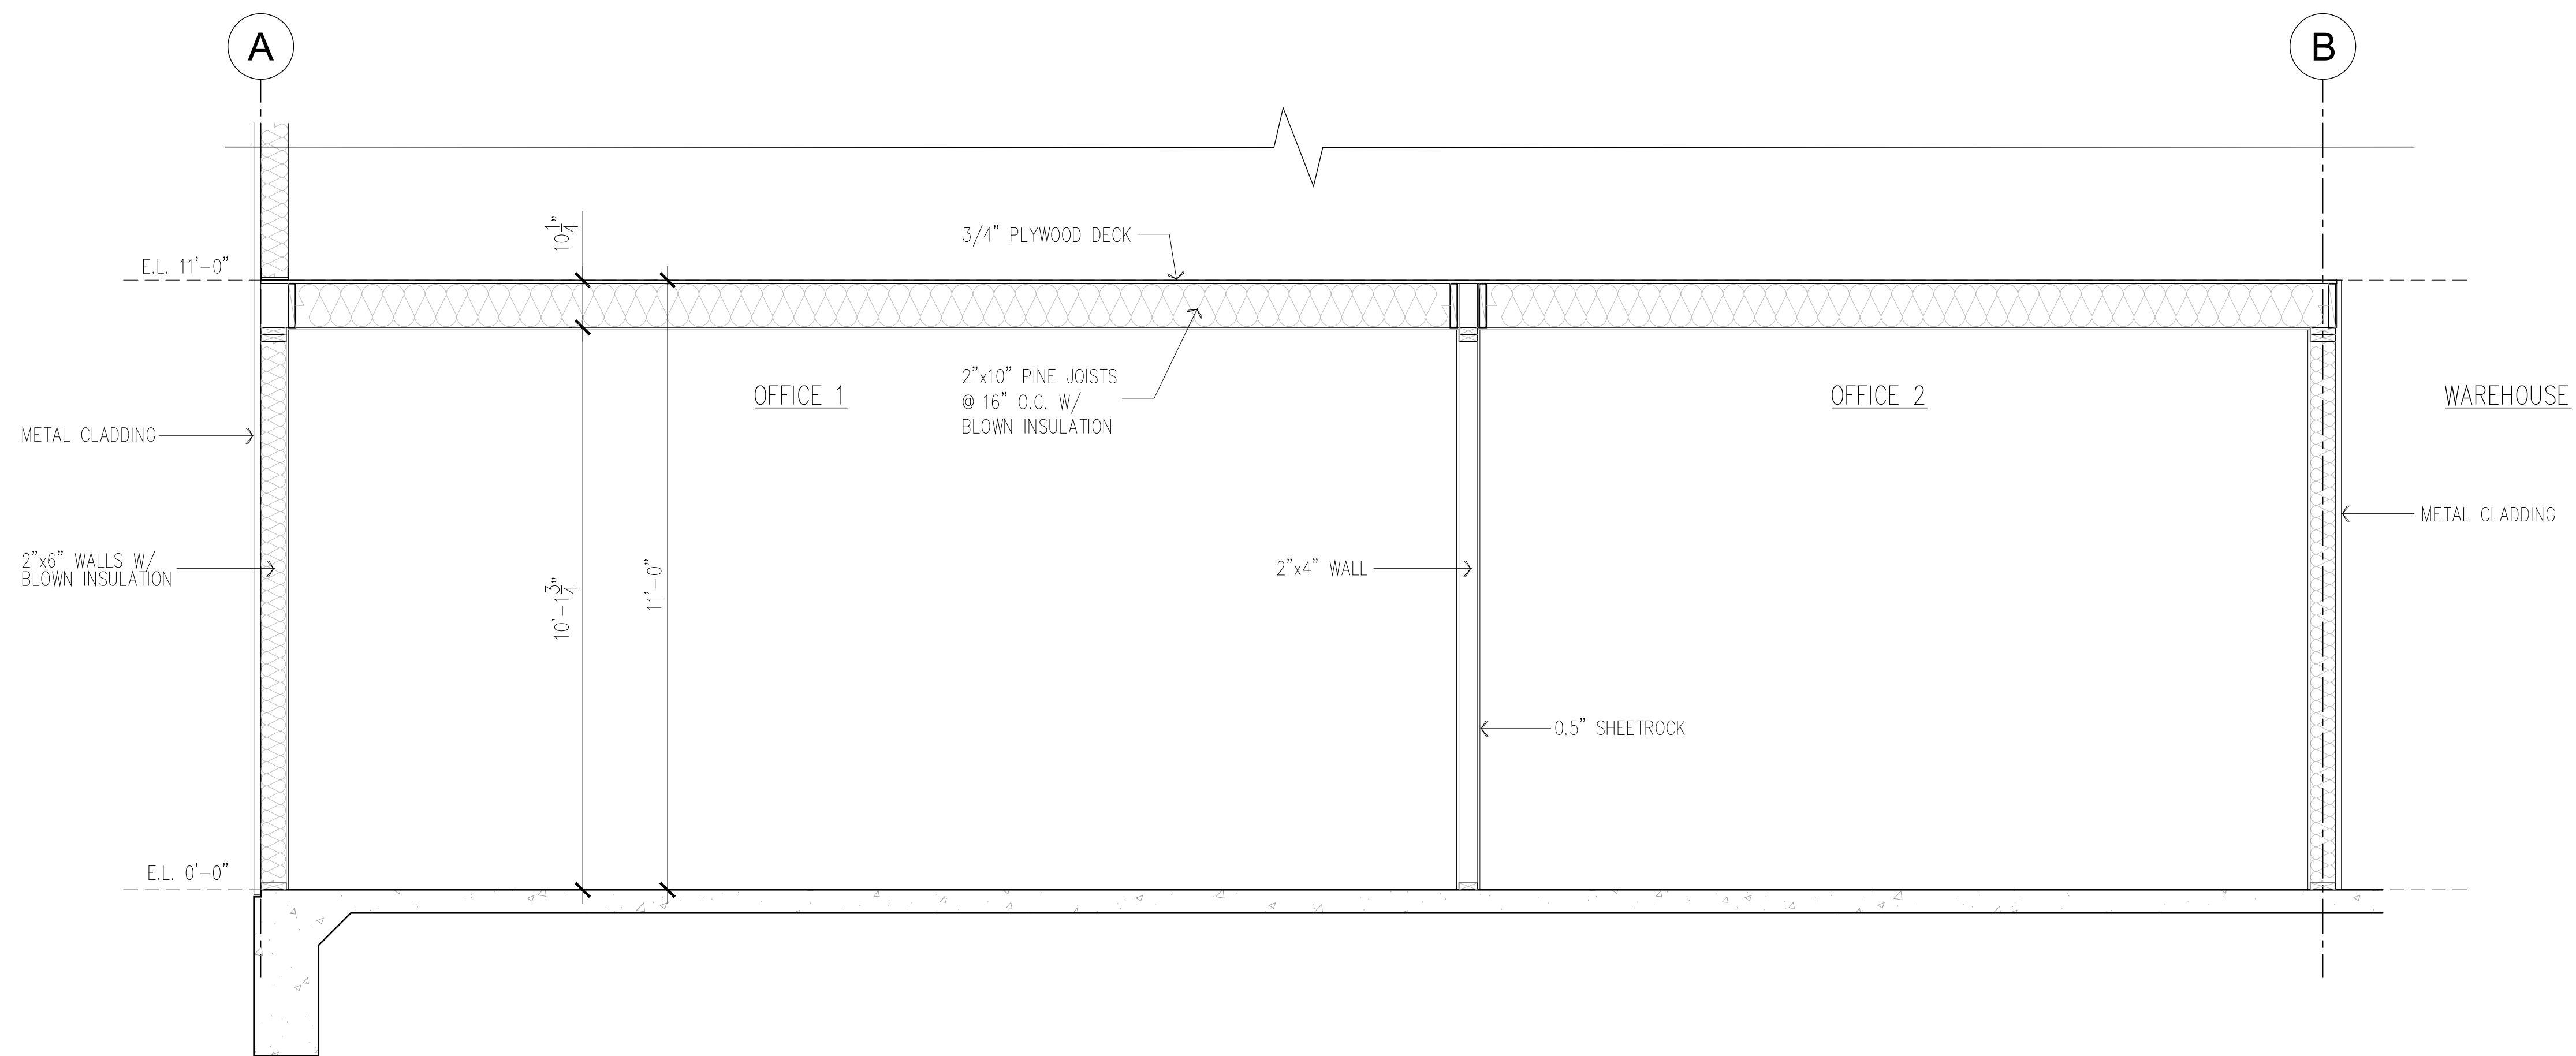


SECTION A - A

SCALE: 1/2" = 1'-0"

Revisions

Project:	
Builder:	DOUBLE ROCKING F
Address:	US-79
Legals:	Taylor, TX 76574

DOUBLE ROCKING F

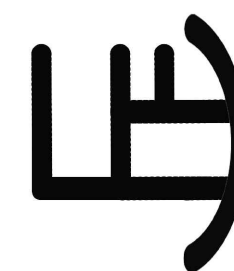

DATE: 11-17-2024

SCALE: 1/2" = 1'-0"