



9072 SF

MAIN LEVEL

1

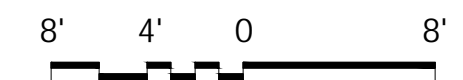

**NOTE:**  
THE SF PRESENTED IS A ROUGH ESTIMATION  
BASED ON THE PRESENTED FLOOR PLANS.

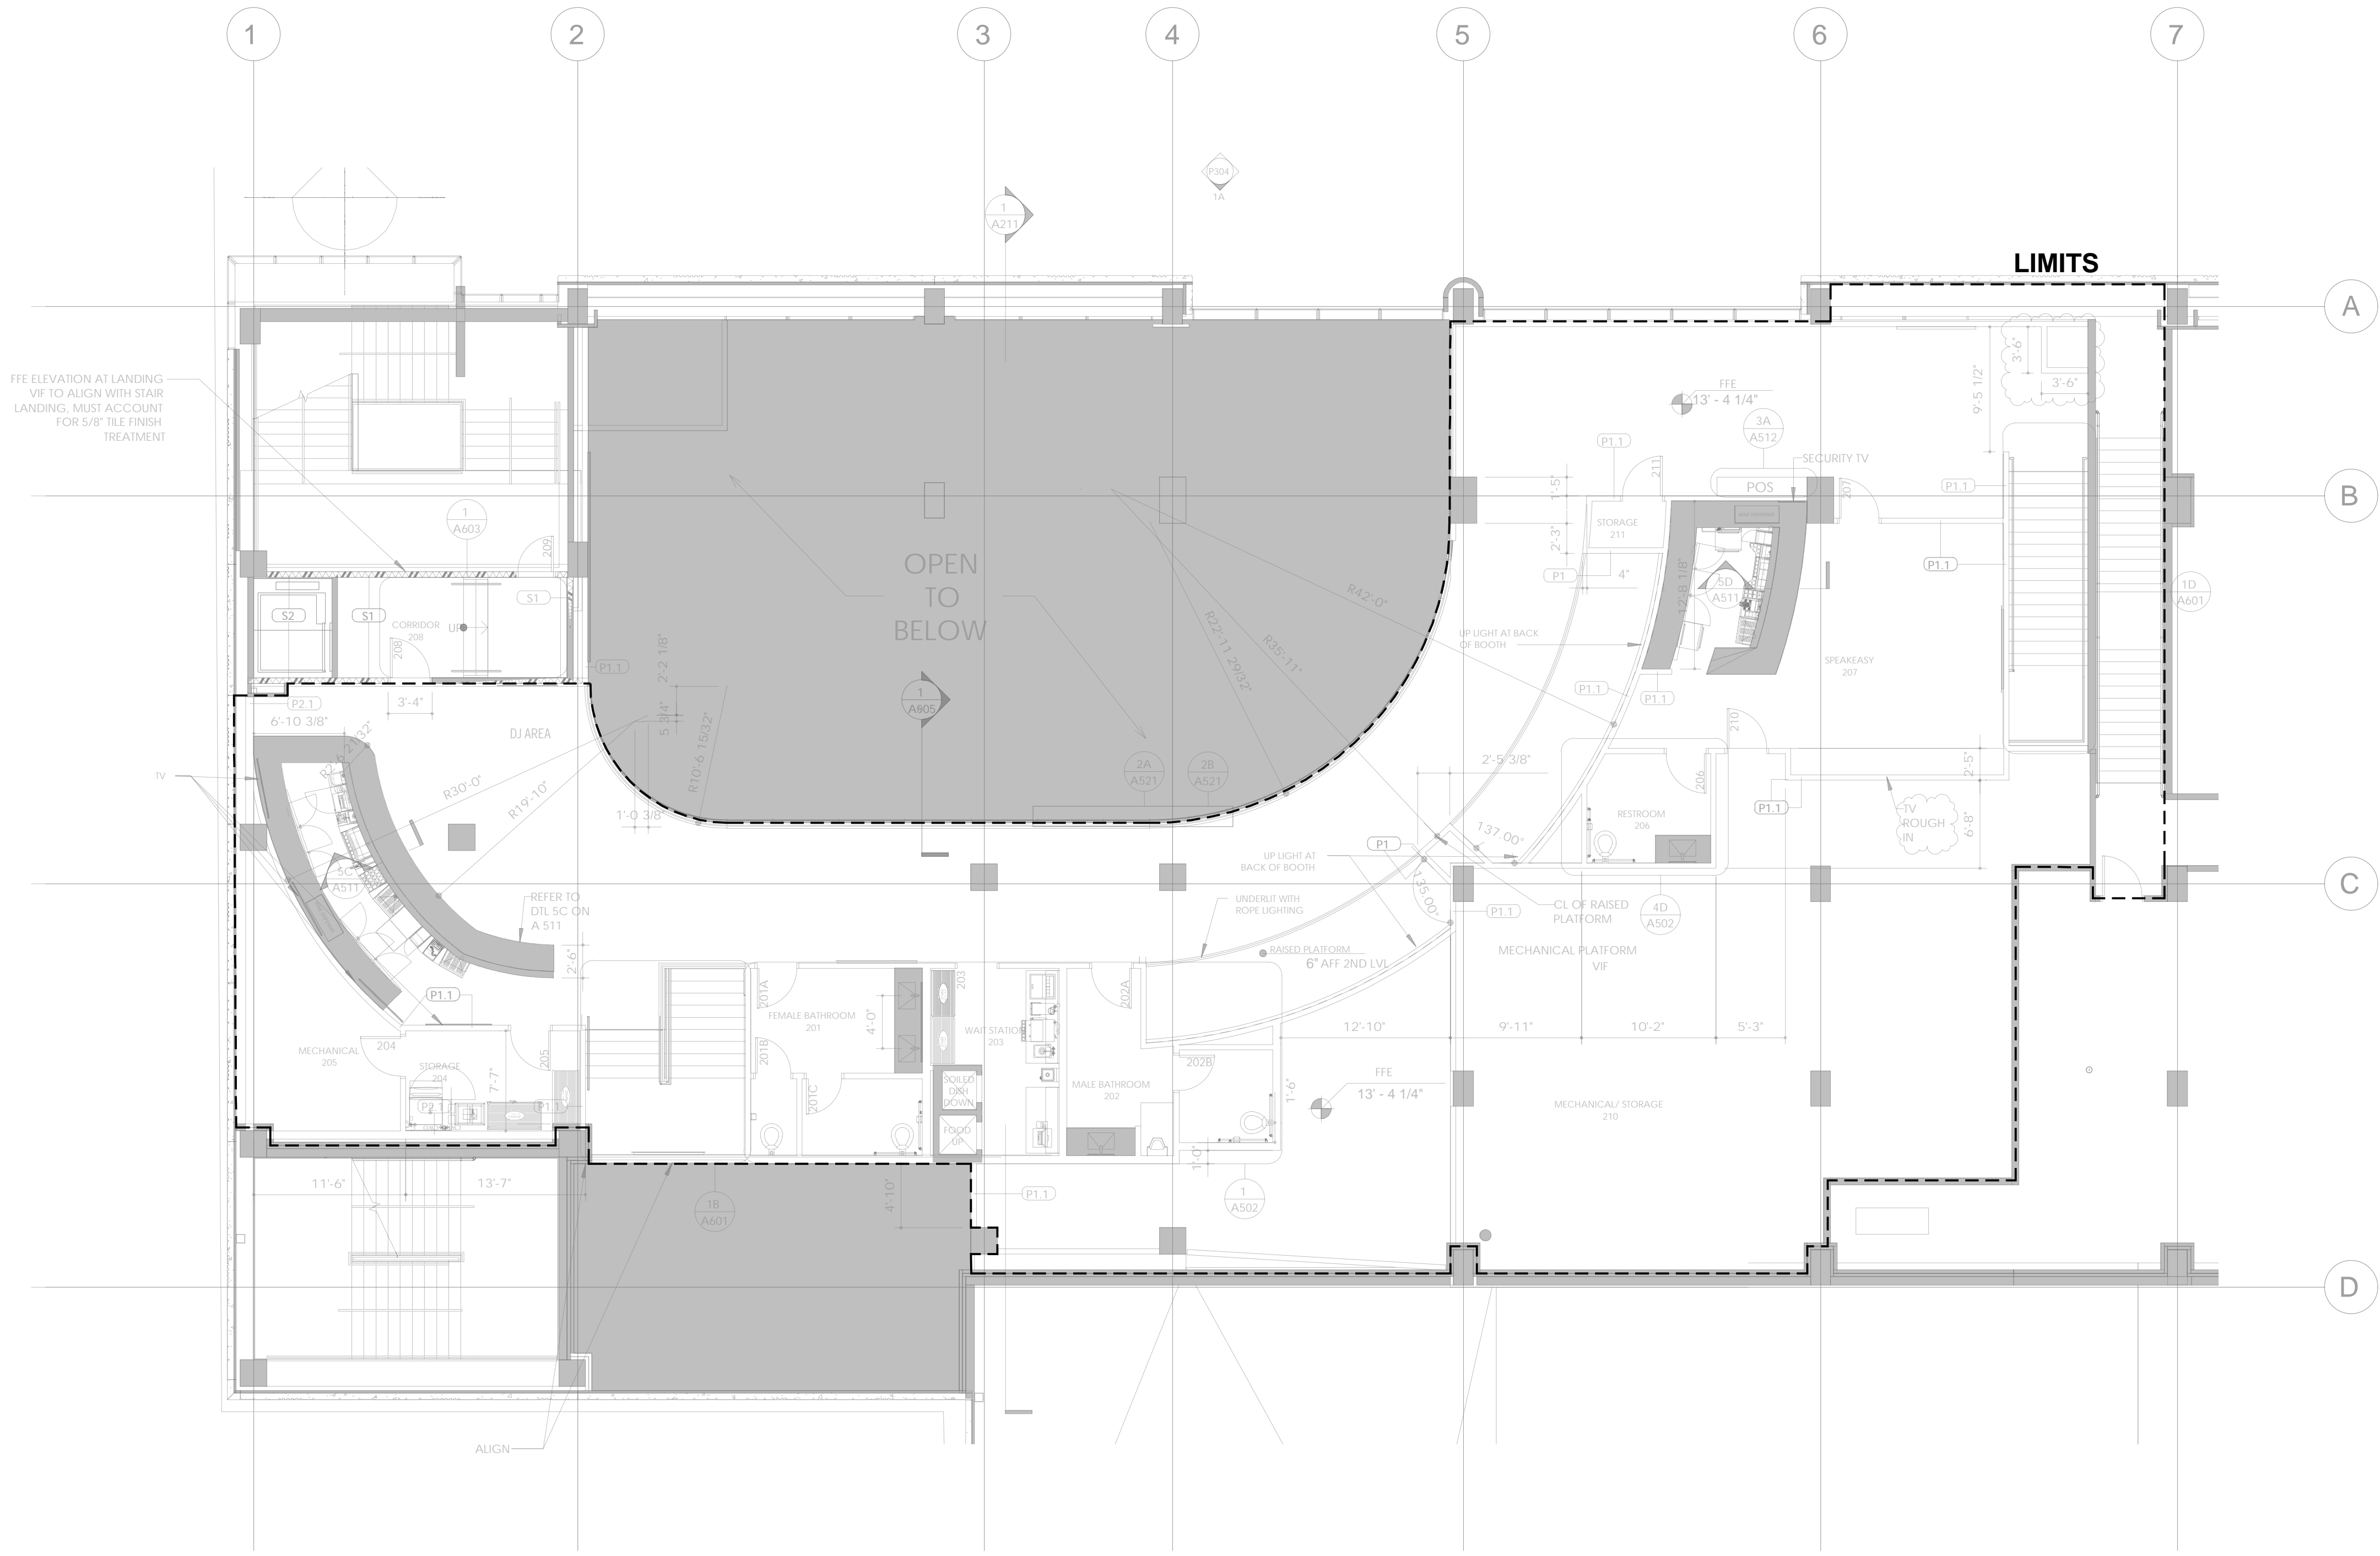

FFE ELEVATION AT LANDING  
 VIF TO ALIGN WITH STAIR  
 LANDING. MUST ACCOUNT  
 FOR 5/8" TILE FINISH  
 TREATMENT

OPEN  
 TO  
 BELOW

LIMITS

**NOTE:**  
 THE SF PRESENTED IS A ROUGH ESTIMATION  
 BASED ON THE PRESENTED FLOOR PLANS.

6554 SF

SECOND LEVEL

1

