

ELM ARCH

8603 S. Dixie Highway  
Suite 300  
Miami, Florida 33143  
786-391-2646  
Florida Registration  
AA-26002475

ERIK LLOYD MYERS  
AR 93574

OWNER:

Sun Belle - Cooler Improvements

Interior Improvements  
2323 NW 72nd Avenue  
Miami, Florida 33166

TITLE:

REVISION

DATE


06-01-17

PROJECT NUMBER

SHEET NUMBER

R-2

OF 9

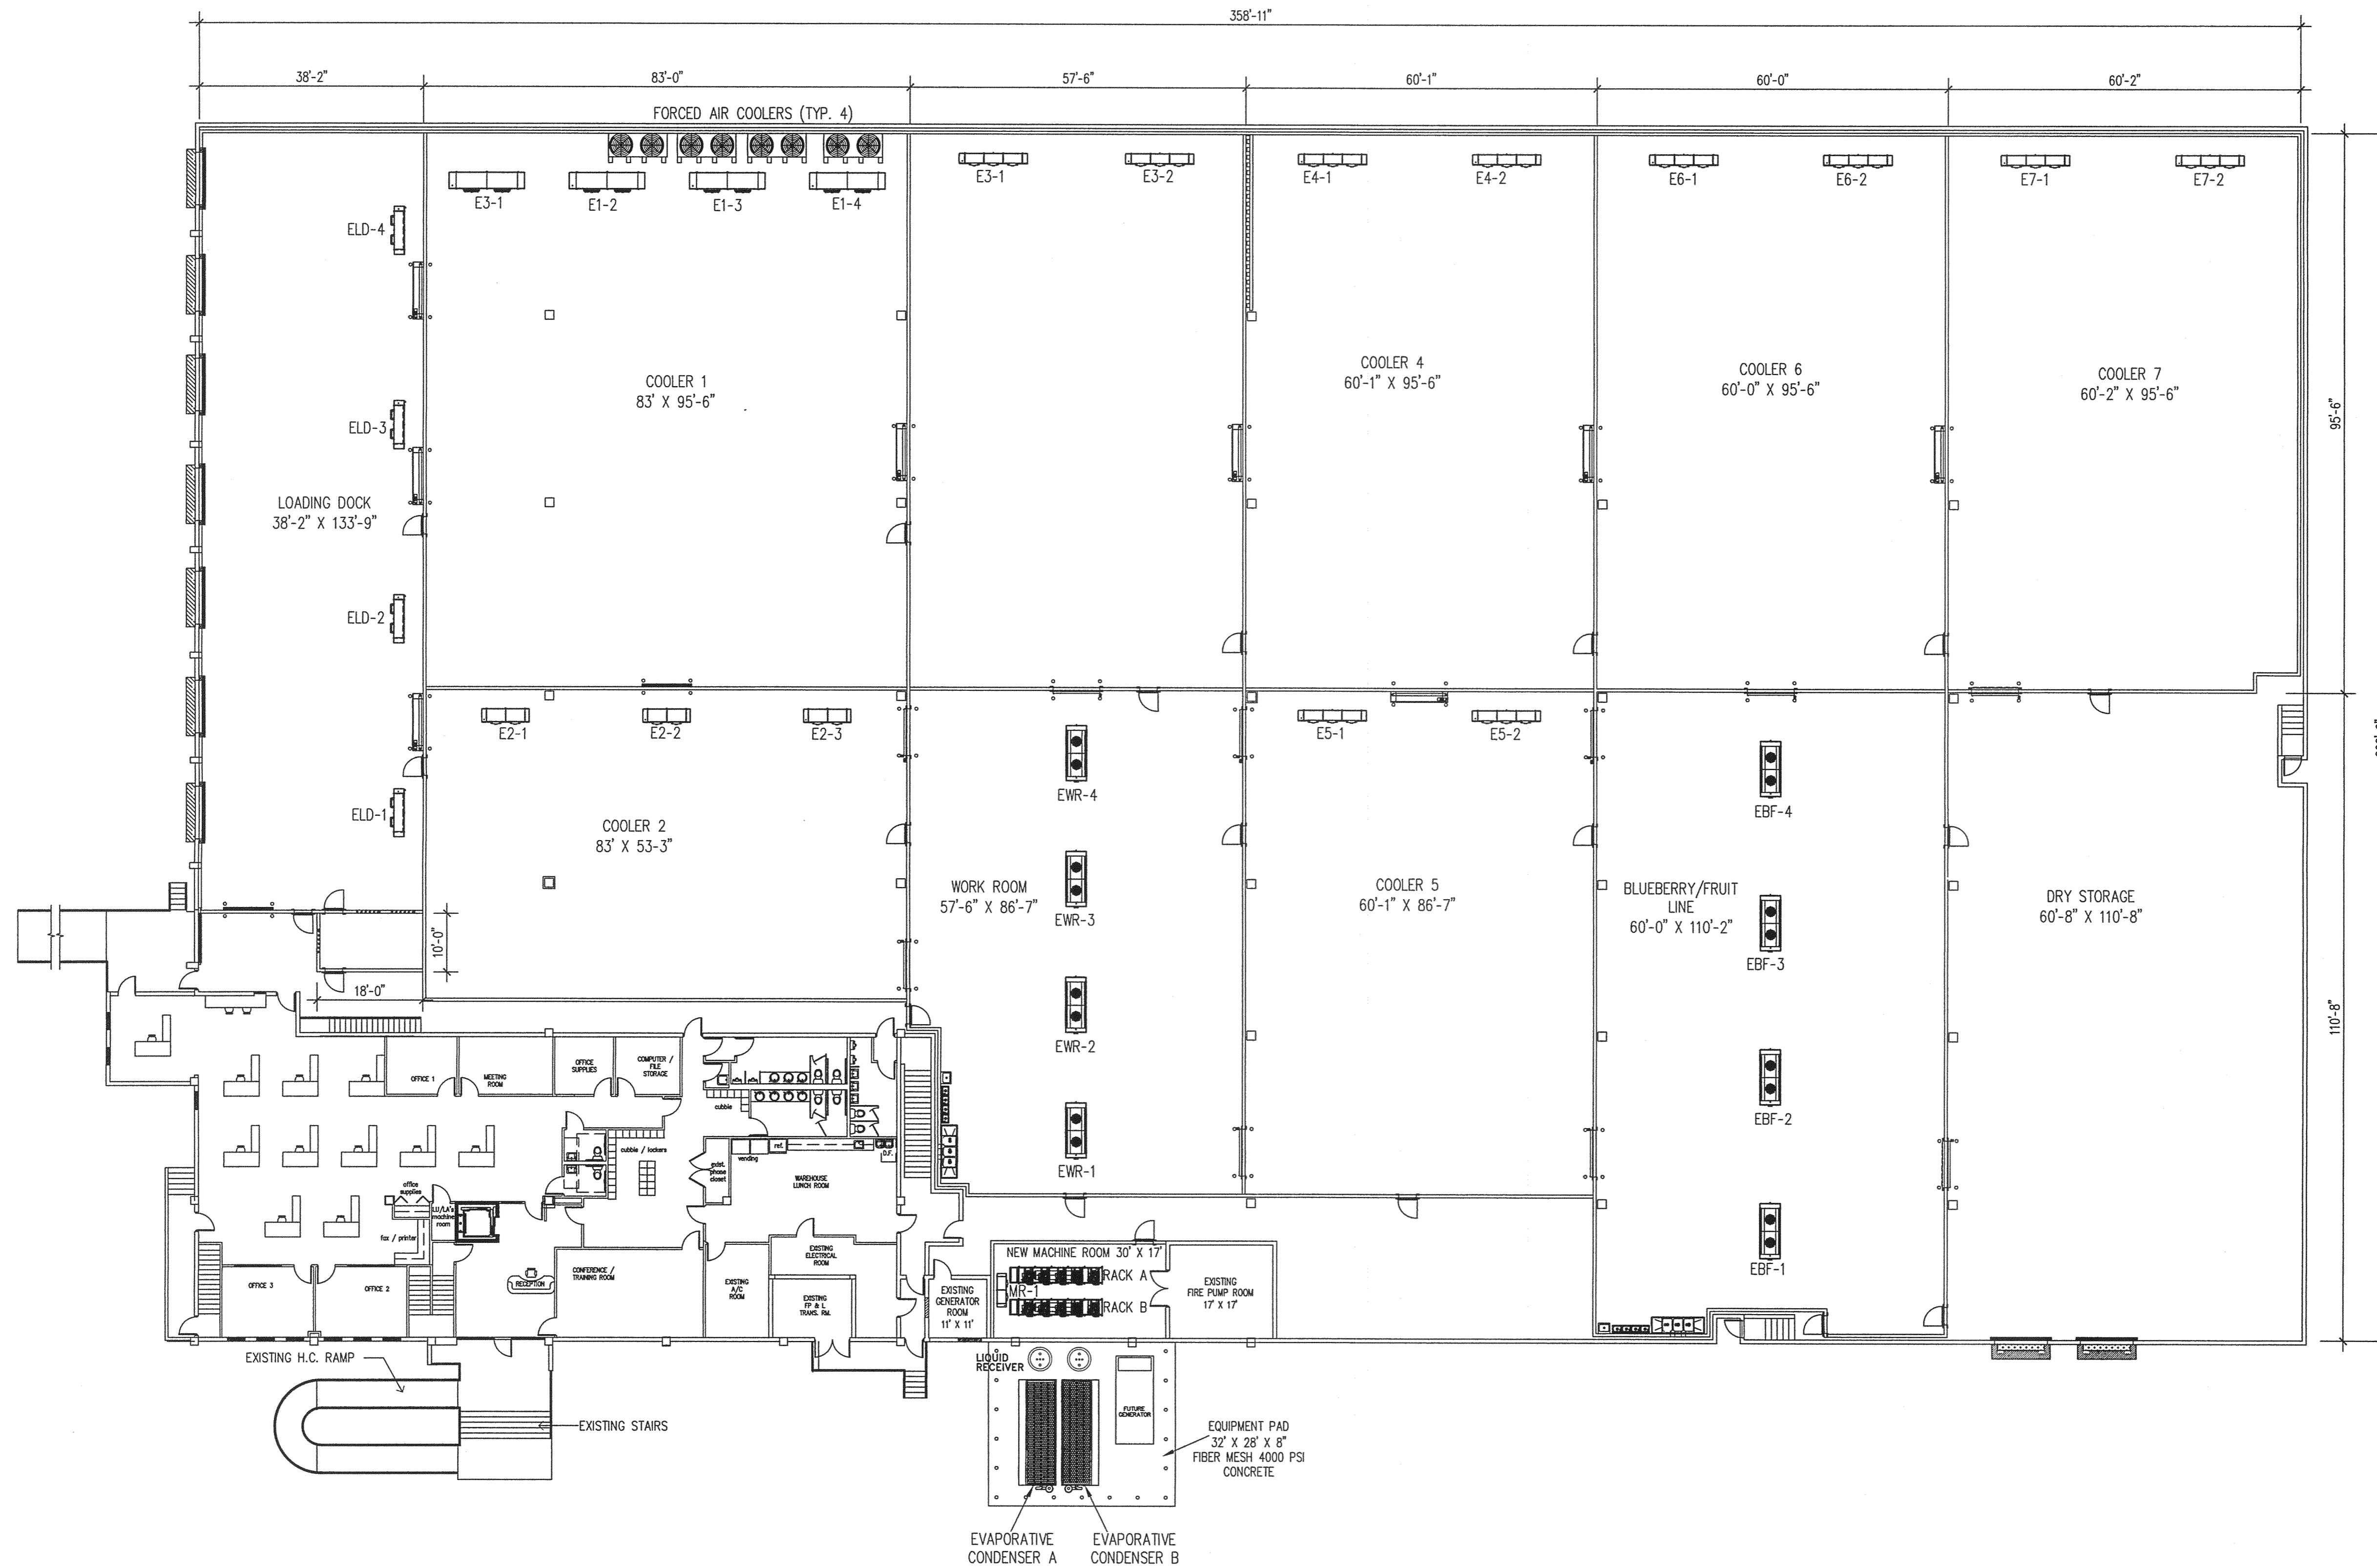

Miami Dade County Department of Regulatory And Economic Resources - Job Copy

0001076078 - 9/28/2017 11:22:46 AM

R-2-06192017.PDF

Examiner	Date Time Stamp	Disp.	Trade	Stamp Name
Rogelio Lorenzo	6/20/2017 11:47:33 AM	N/A	PLUM	Not Applicable
Gloria Garcia	7/31/2017 2:38:36 PM	A	MECH	Approved

Refrigeration Equipment Layout

Scale: 1/16" = 1'-0"



