


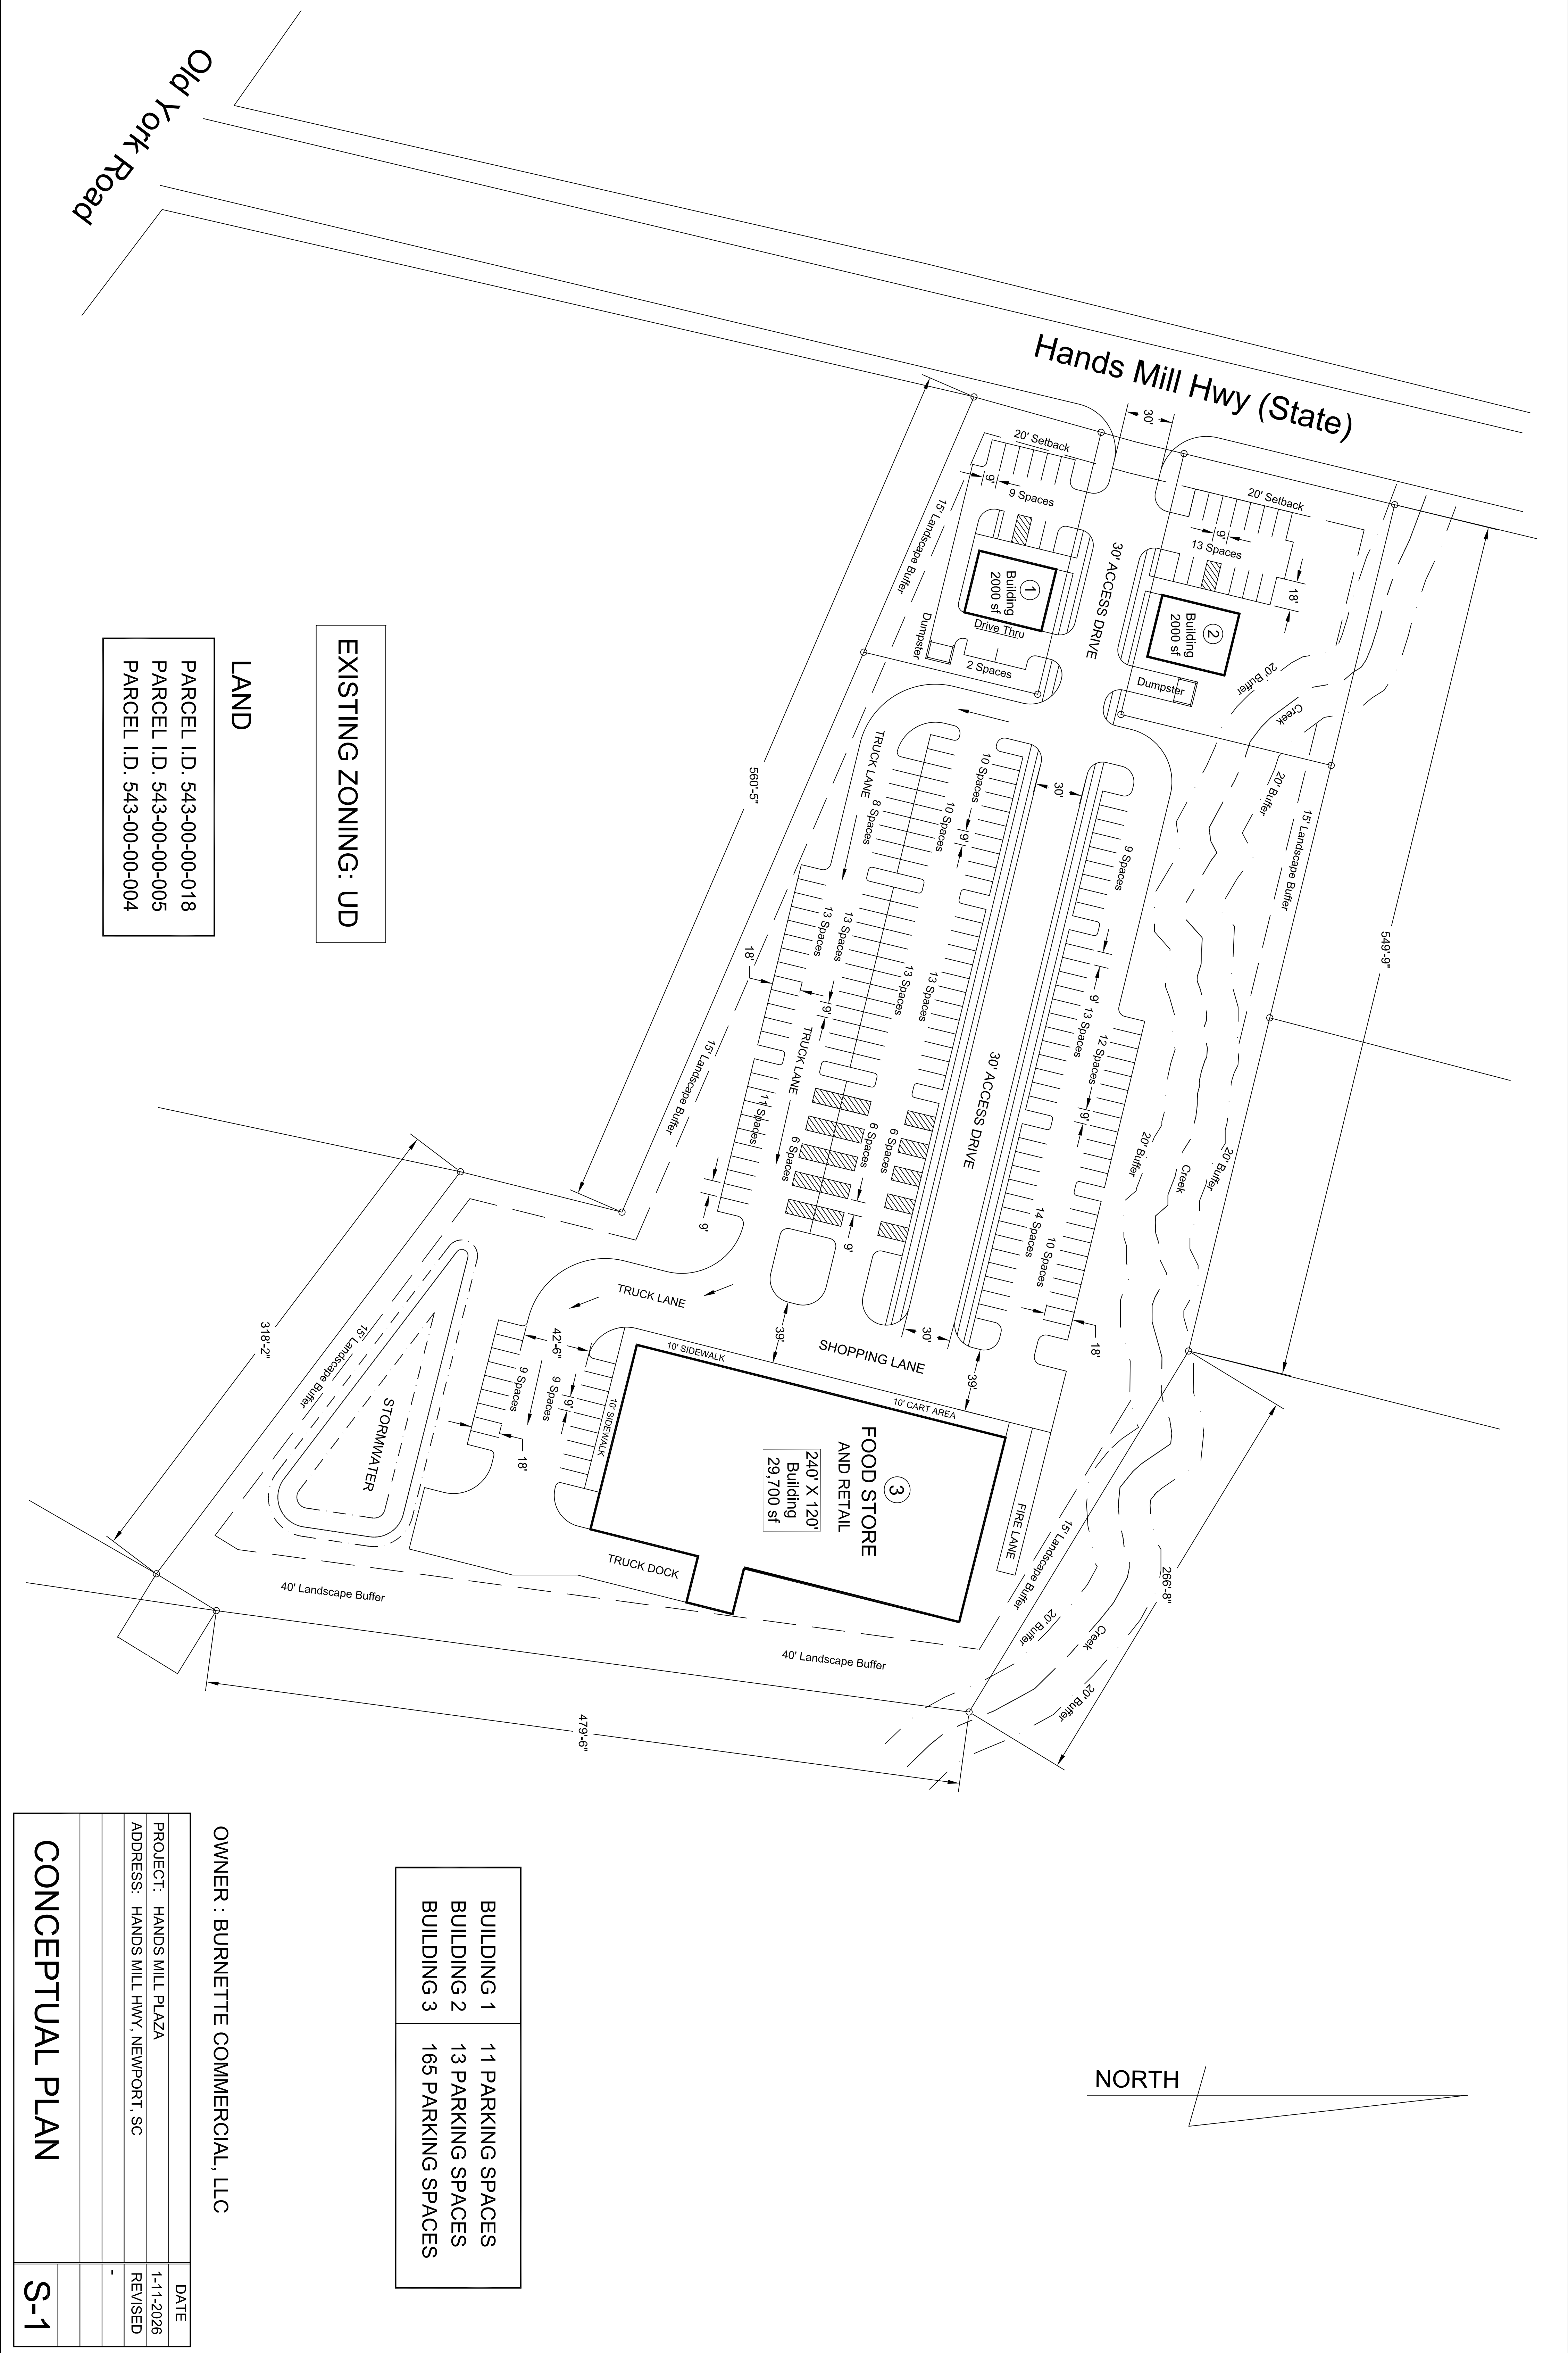

EXISTING ZONING: UD

LAND

PARCEL I.D. 543-00-00-018
PARCEL I.D. 543-00-00-005
PARCEL I.D. 543-00-00-004

BUILDING 1	11 PARKING SPACES
BUILDING 2	13 PARKING SPACES
BUILDING 3	165 PARKING SPACES

OWNER : BURNETTE COMMERCIAL, LLC

PROJECT: HANDS MILL PLAZA	DATE
ADDRESS: HANDS MILL HWY, NEWPORT, SC	1-11-2026
	REVISED
	-
CONCEPTUAL PLAN	S-1