




SOUTH ELEV. -  $\frac{1}{4}" = 1'-0"$

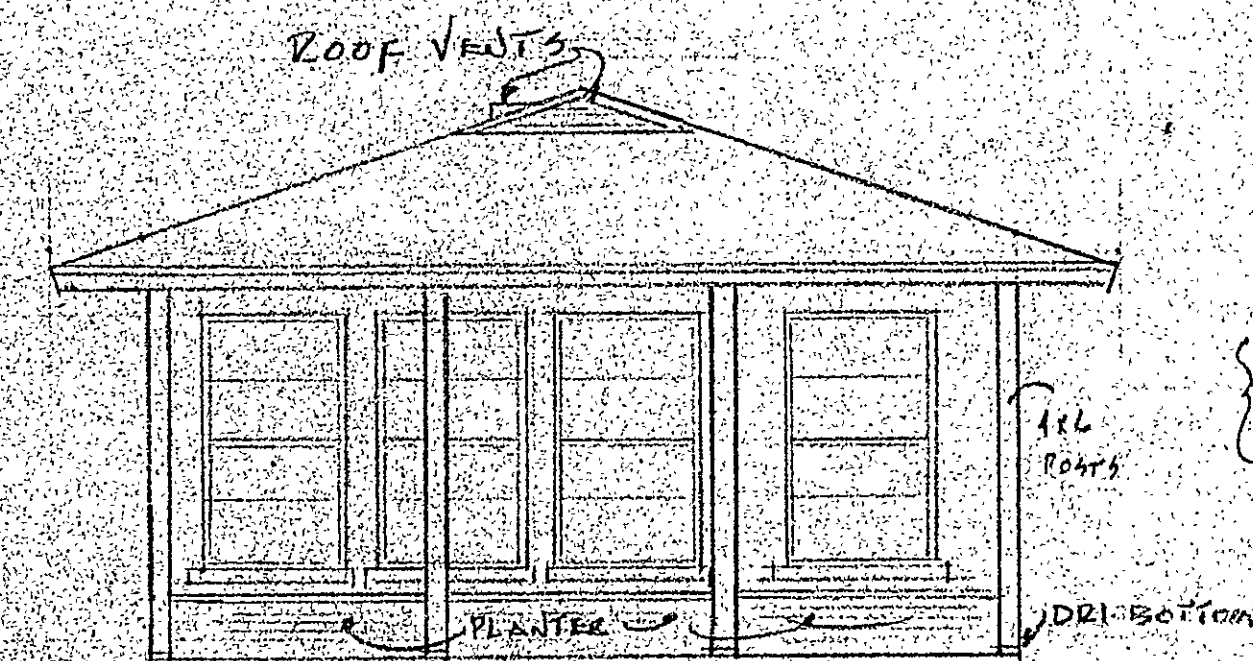

EAST ELEV.  $\frac{1}{4}" = 1'-0"$




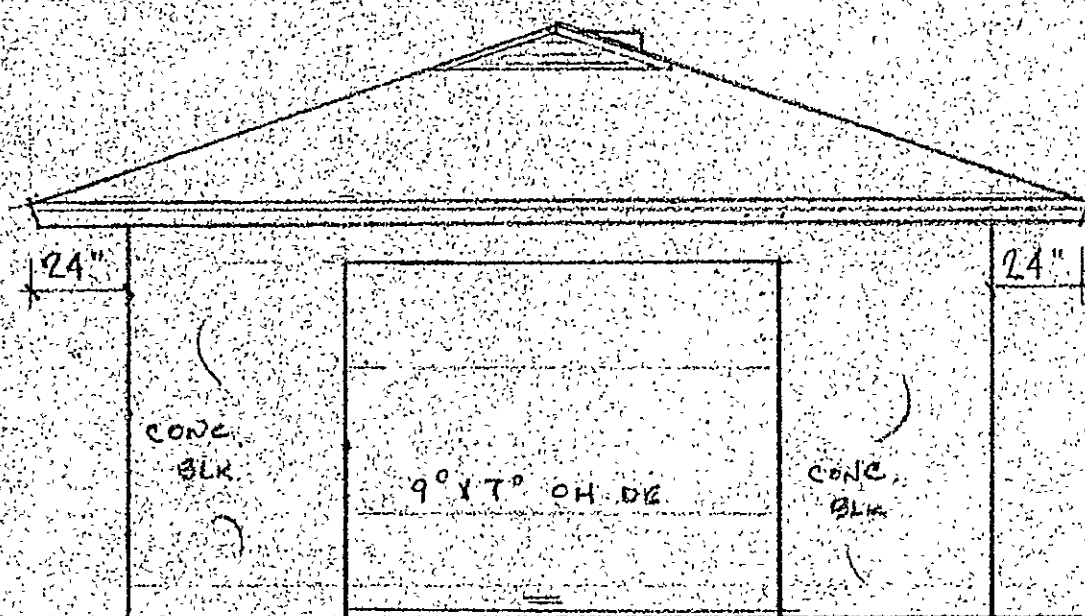


WEST ELEV. -  $\frac{1}{4}" = 1'-0"$

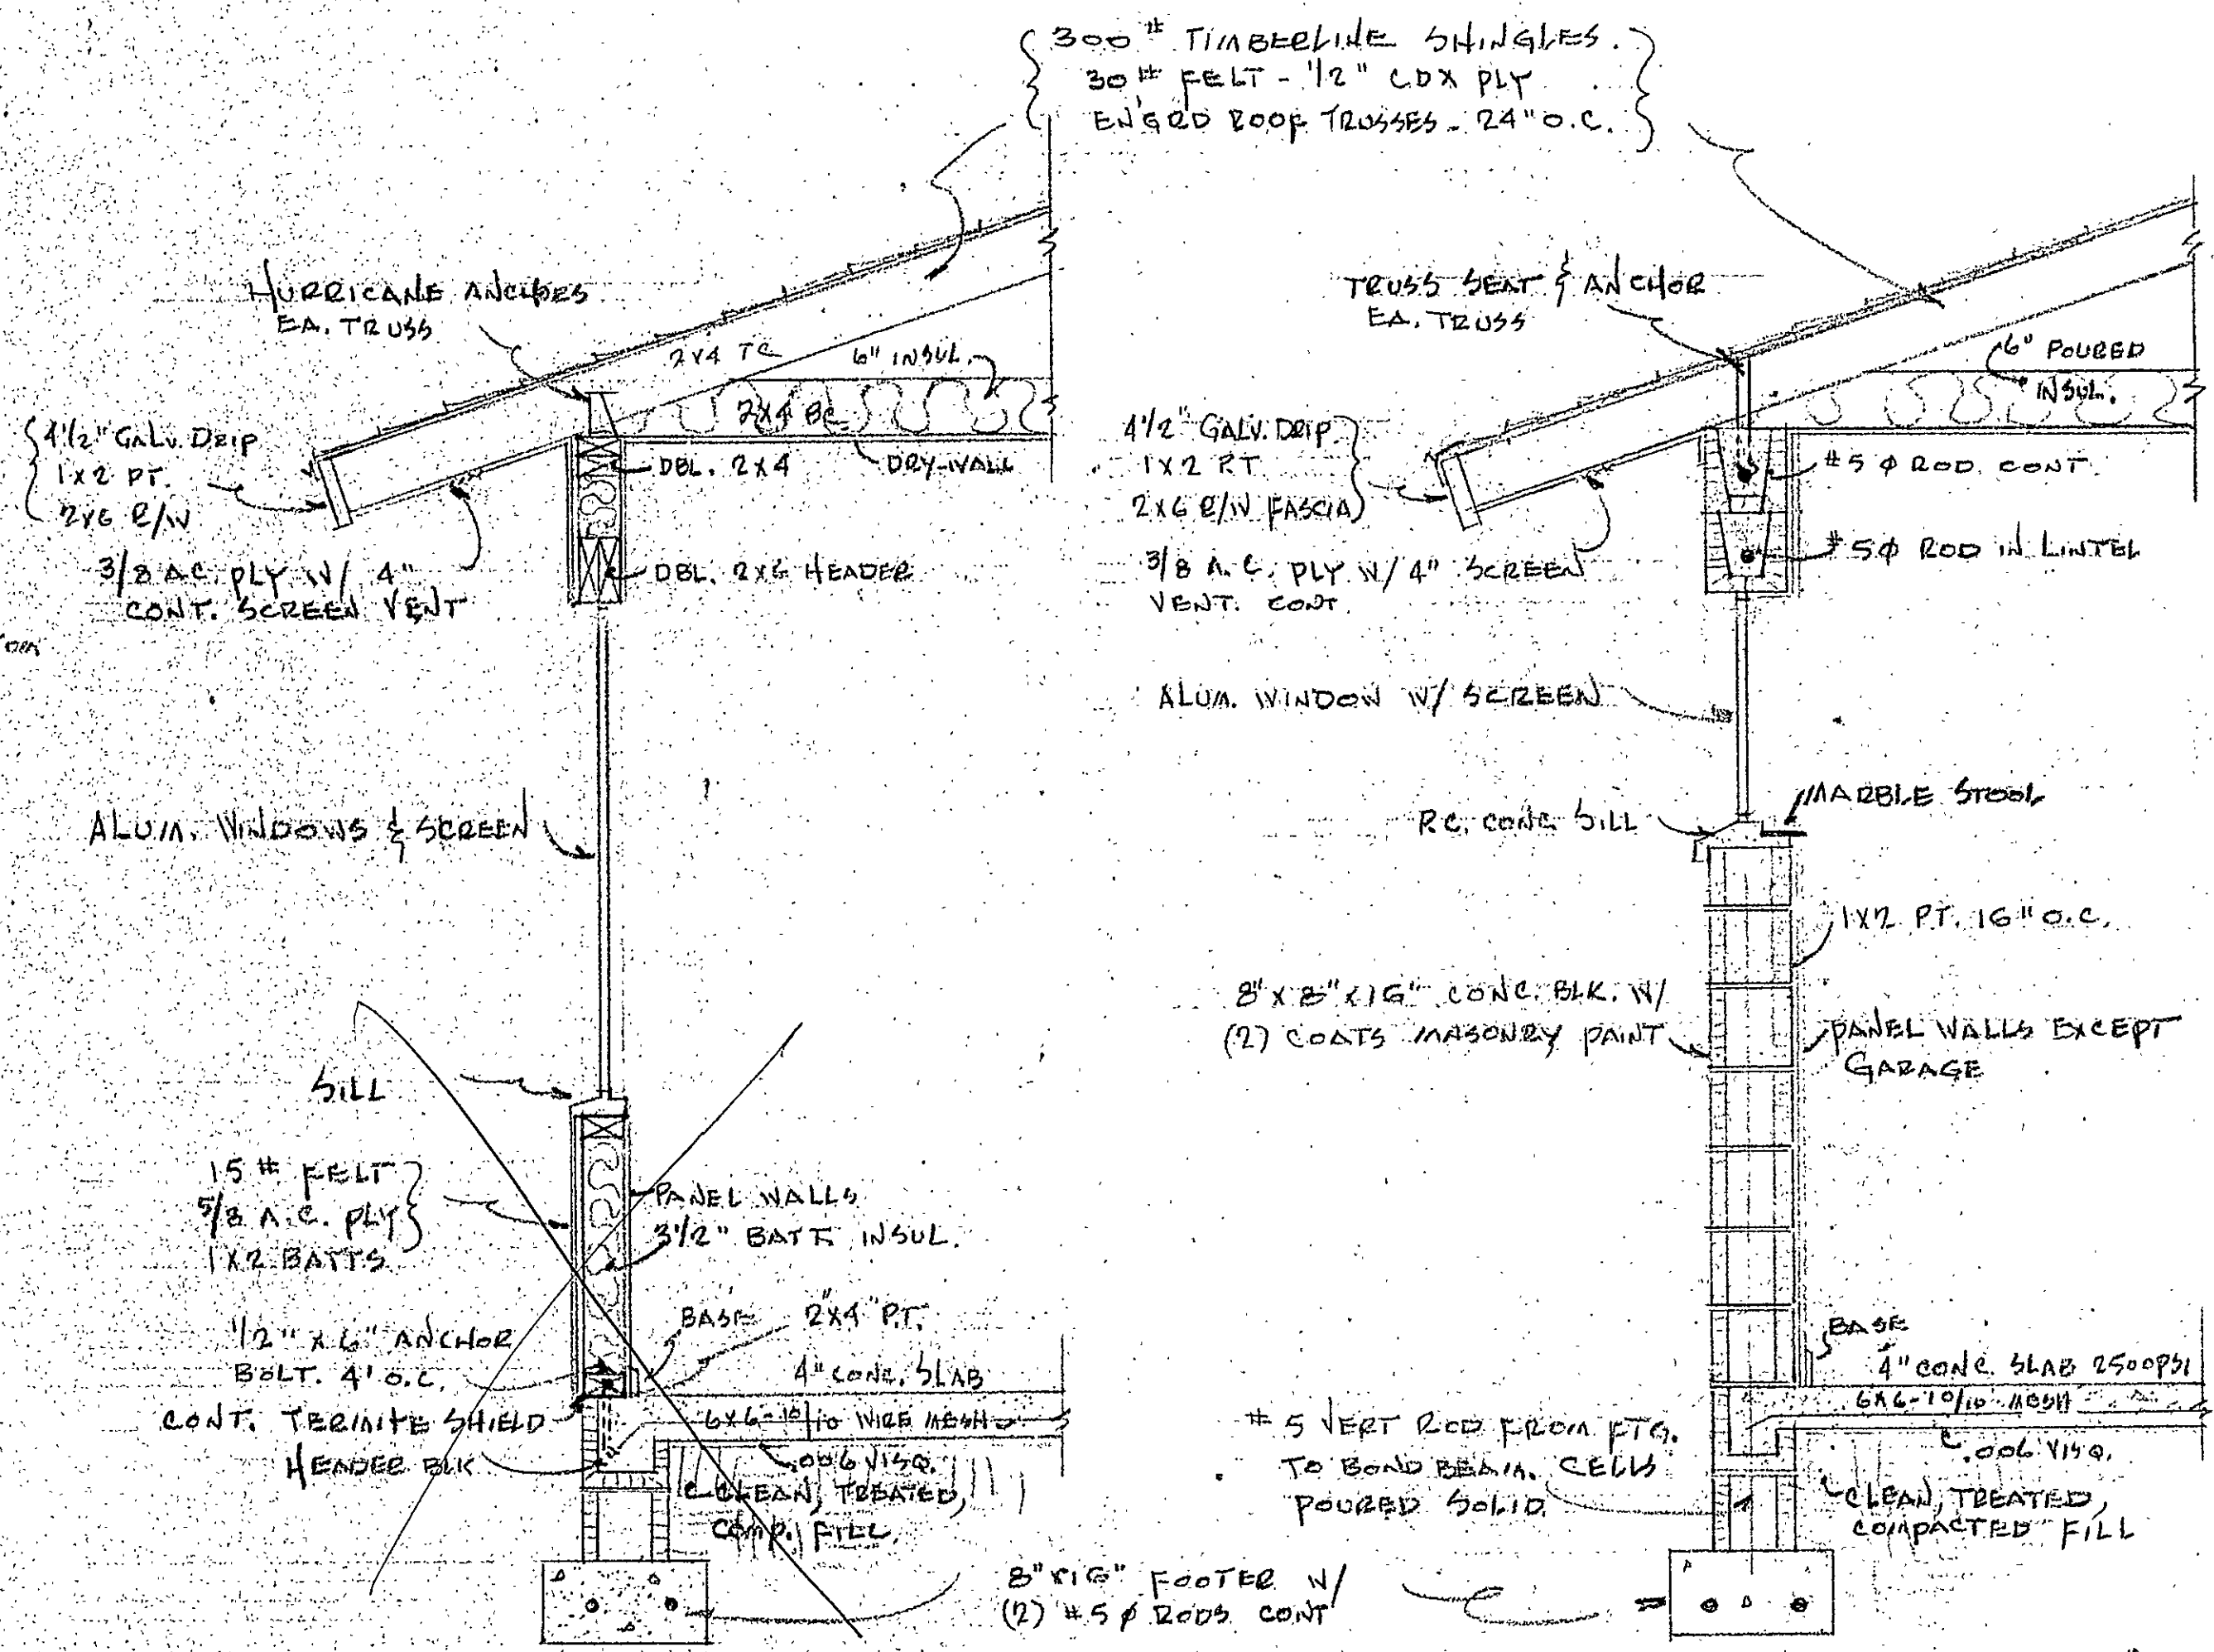


WALL SECT. -  $\frac{3}{4}" = 1'-0"$   
(FRAME WALL)


WALL SECT. -  $\frac{3}{4}" = 1'-0"$   
(SOUTH WALL)

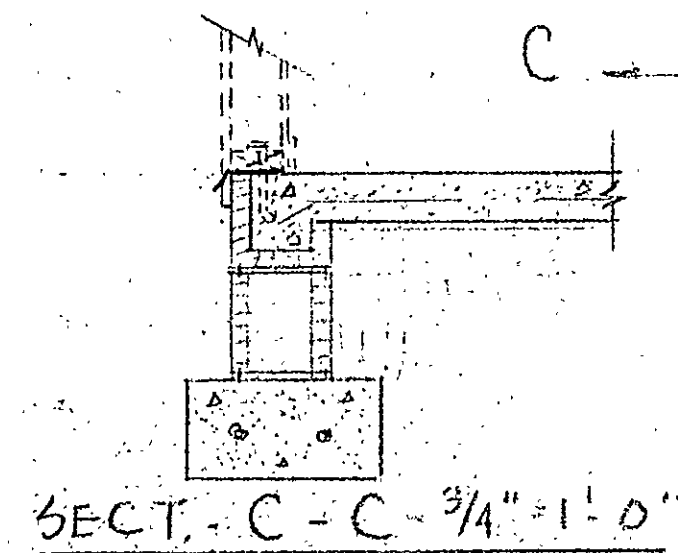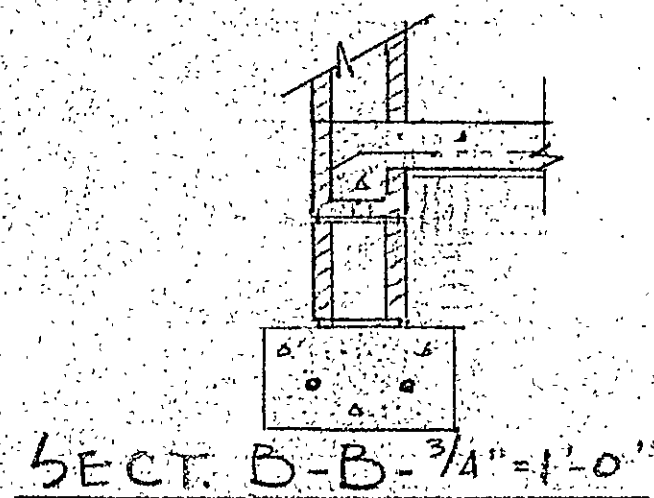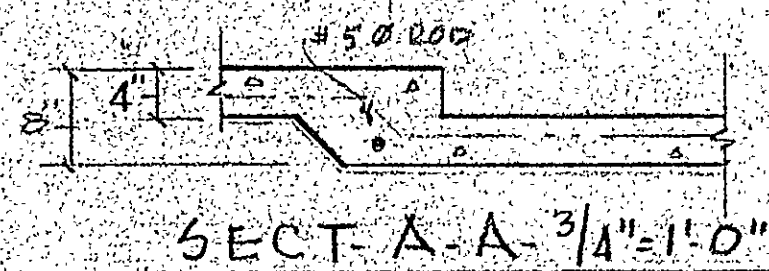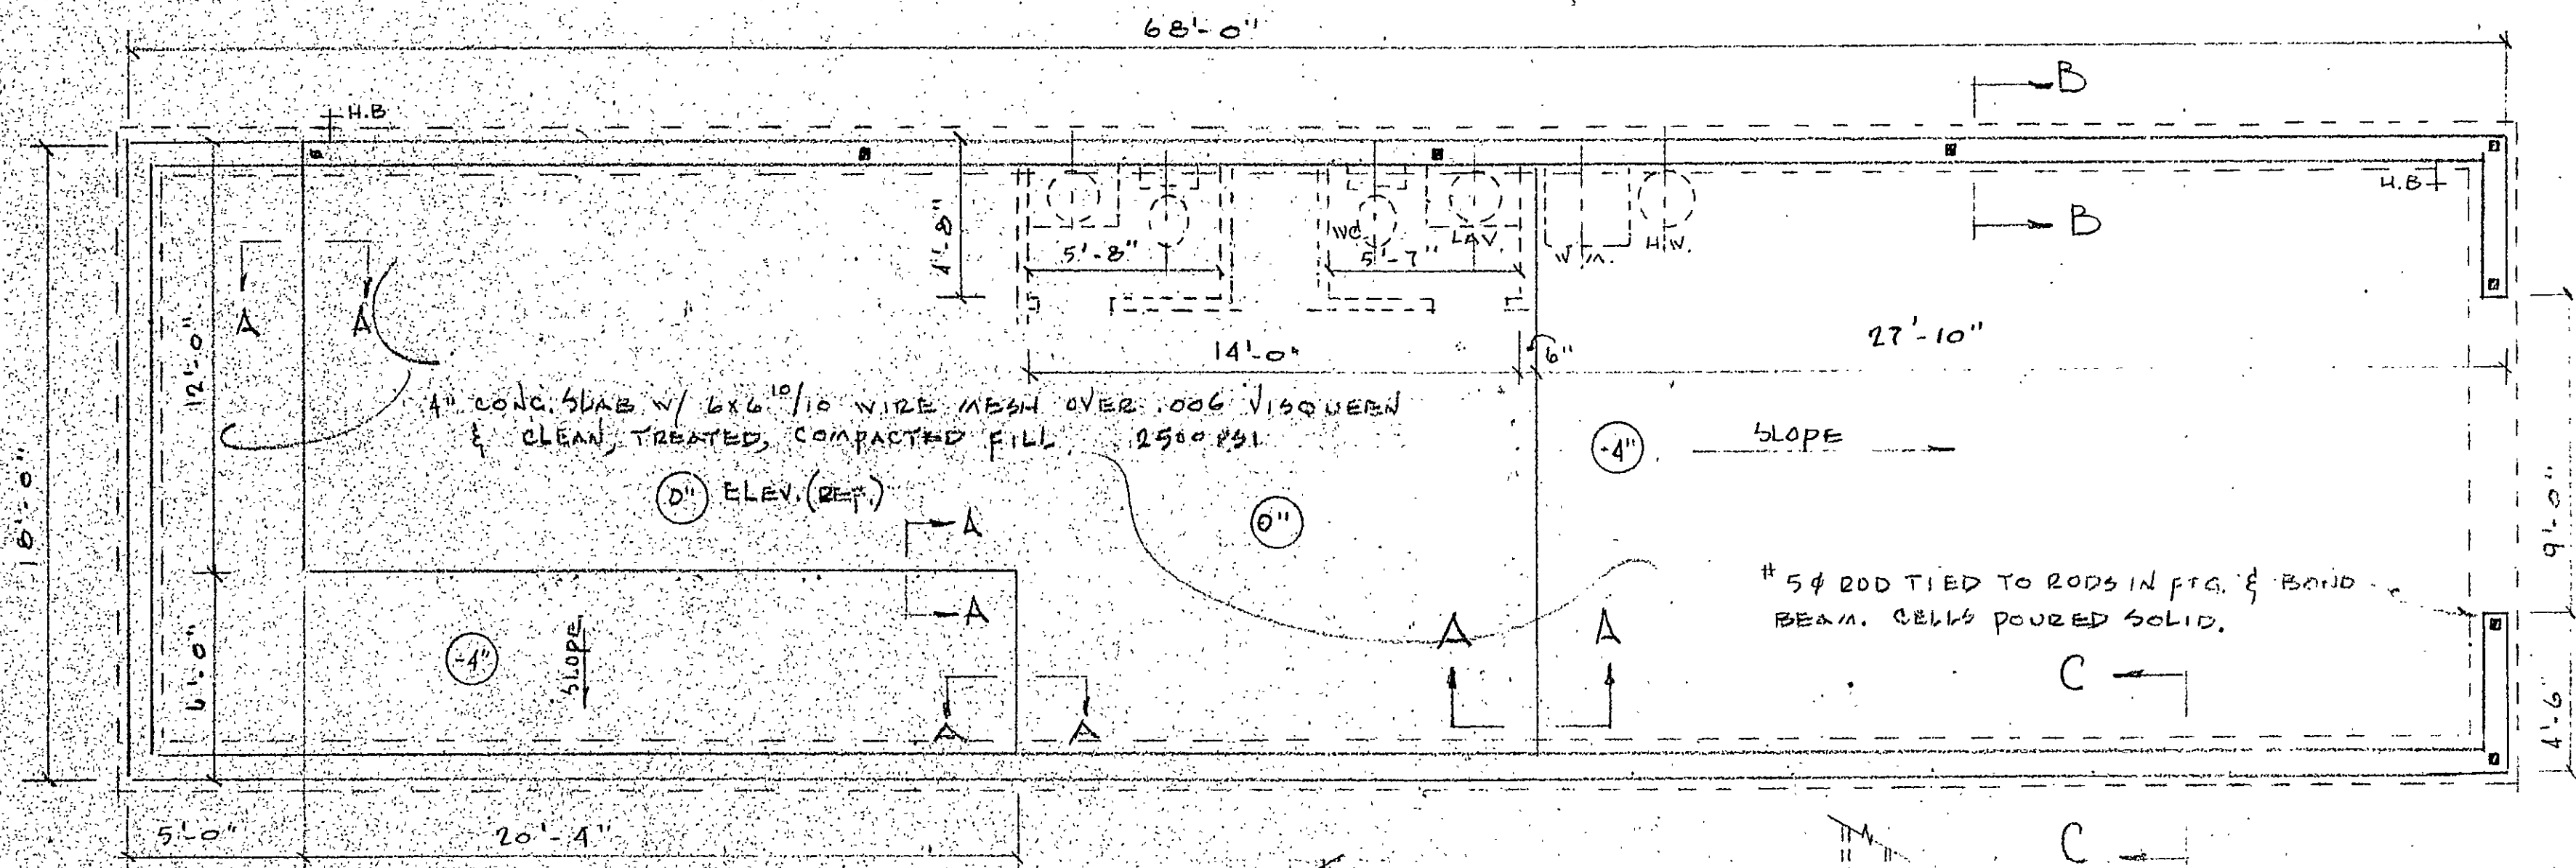

FOUNDATION PLAN -  $\frac{1}{4}" = 1'-0"$

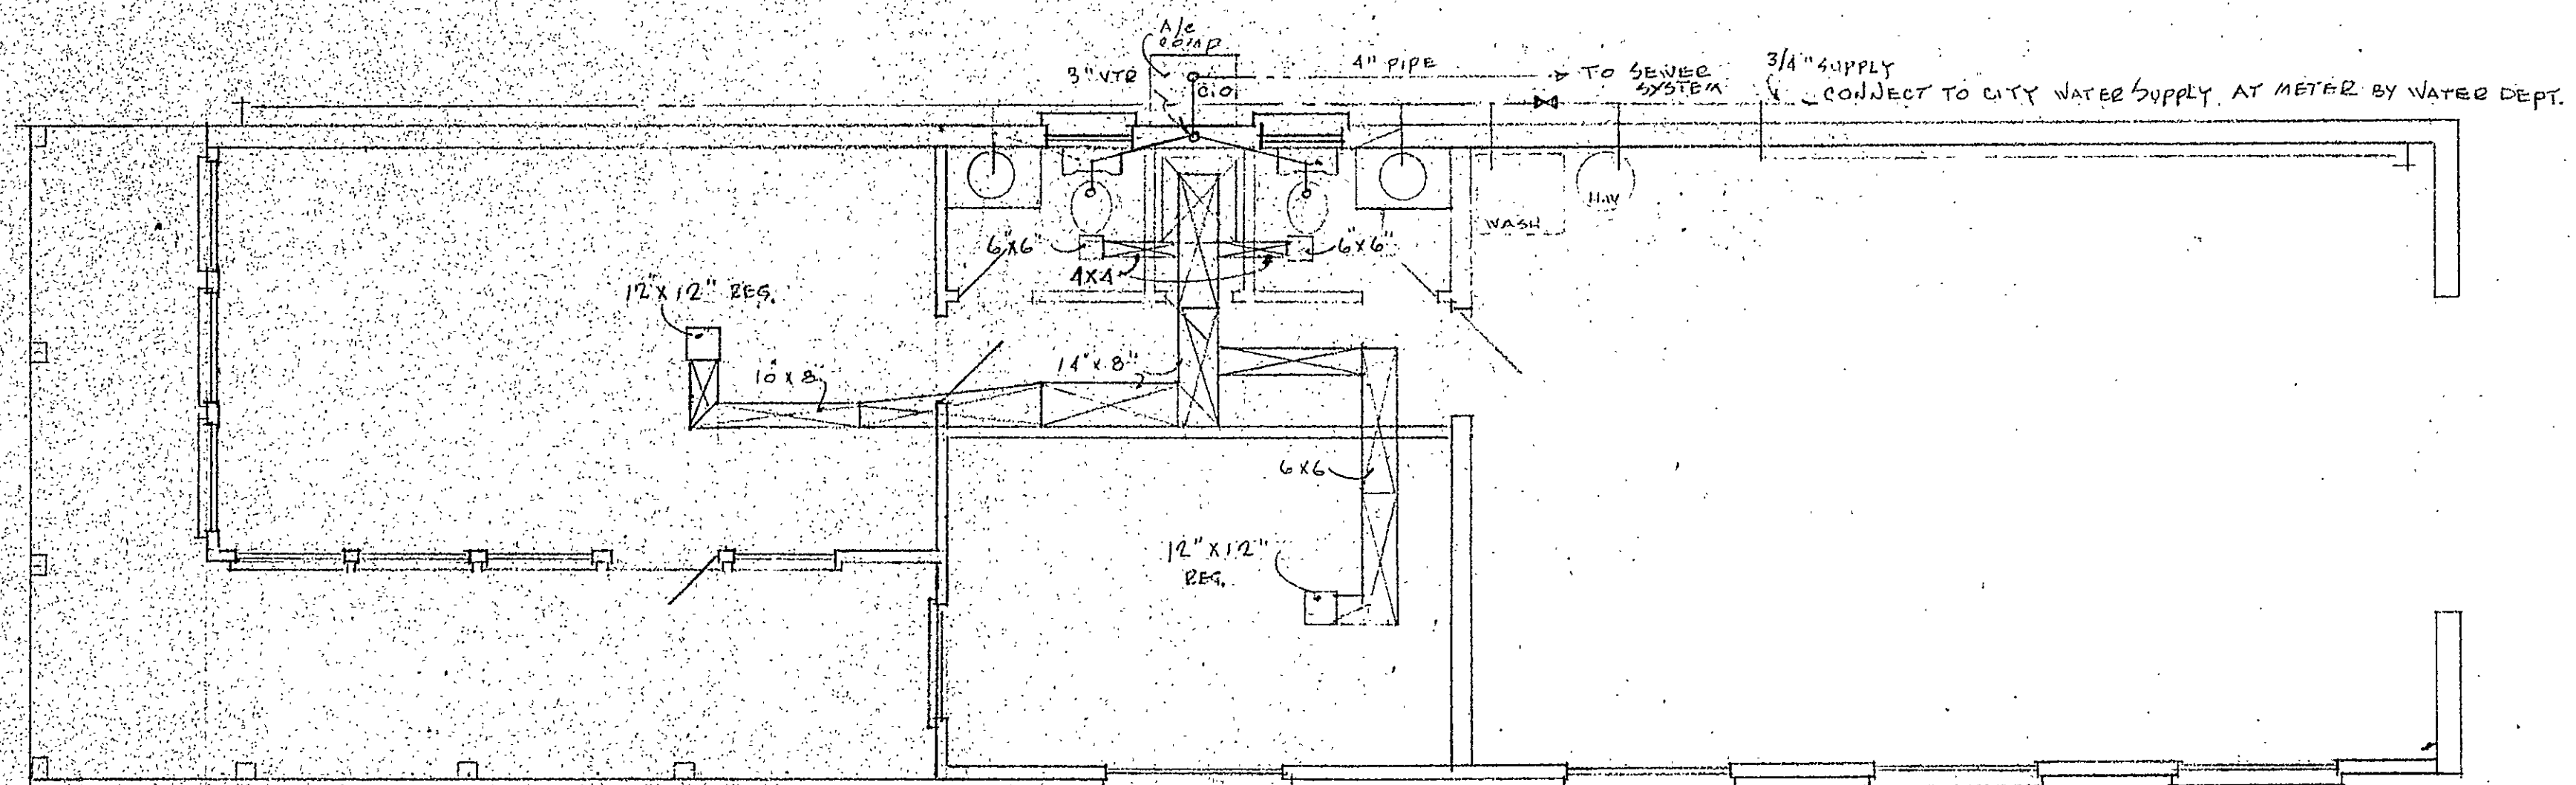

(AIR CONDITIONING & PLUMBING)  
MECHANICAL PLAN (NO SCALE)

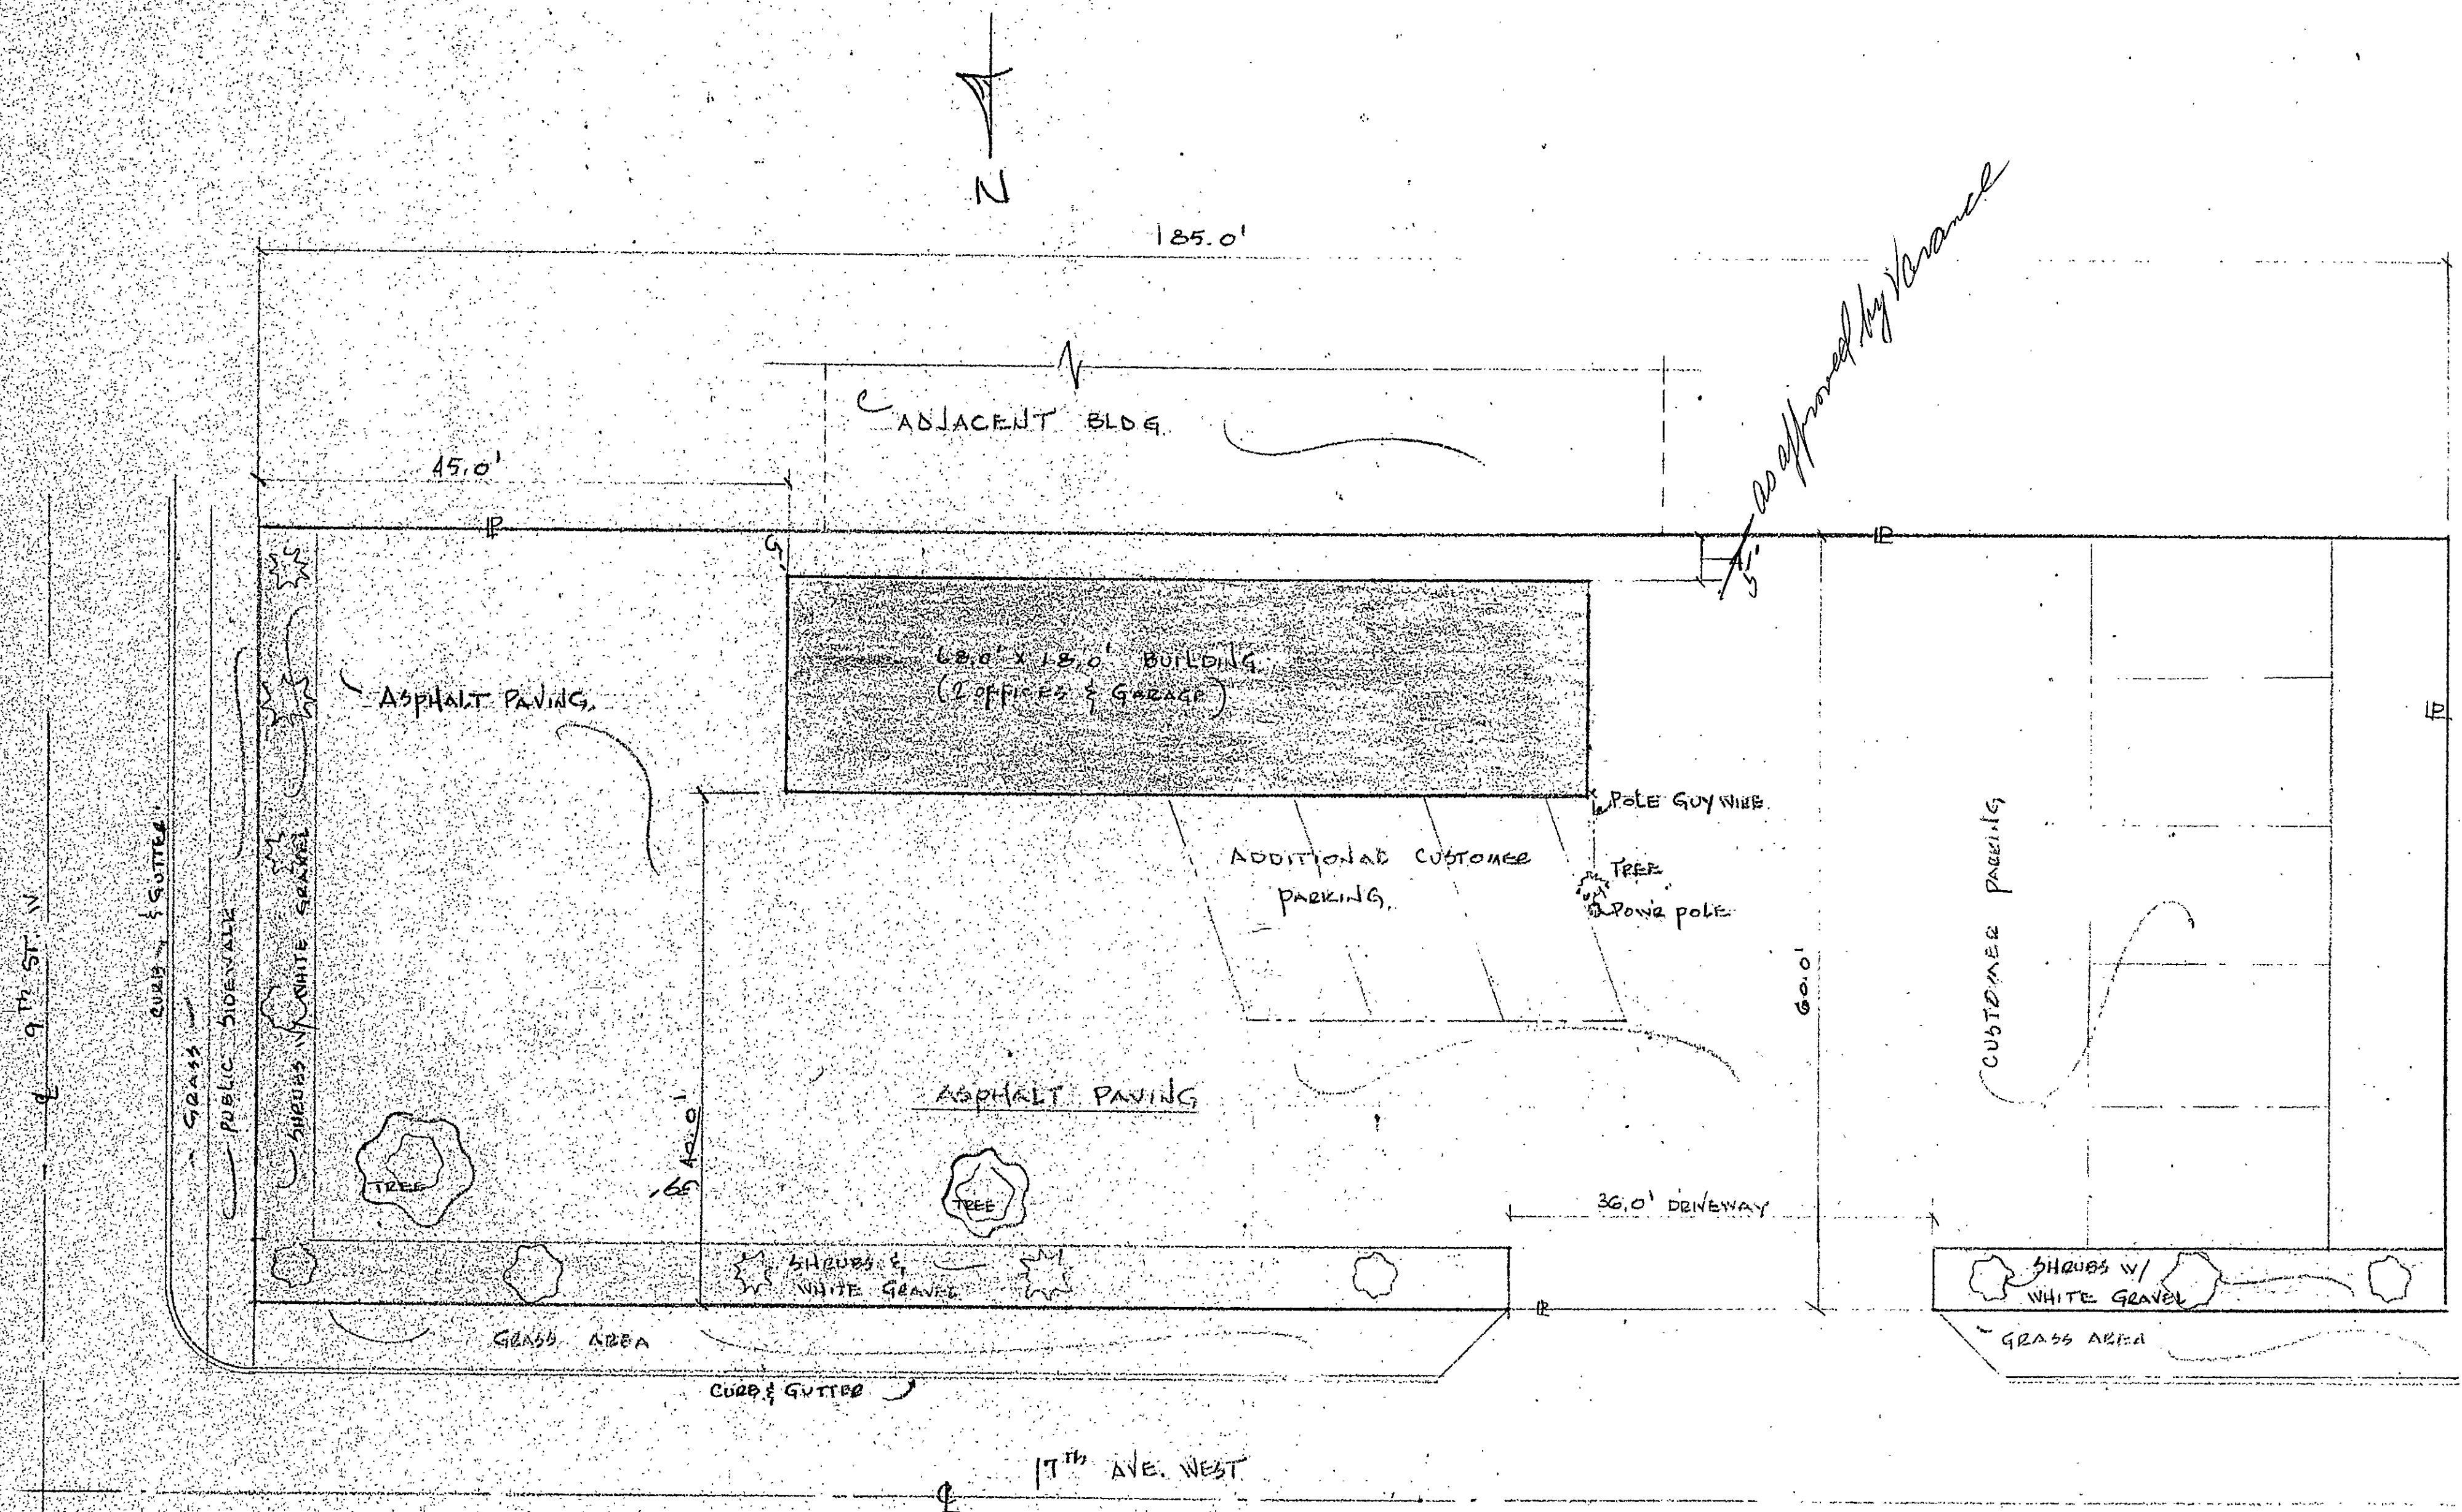

# PLOT PLAN FOR BOWMAN MOTORS

CORNER 9<sup>TH</sup> ST. W. & 17<sup>TH</sup> AVE. W. BRADENTON, FLA.

LOT \_\_\_\_\_ BLK \_\_\_\_\_