


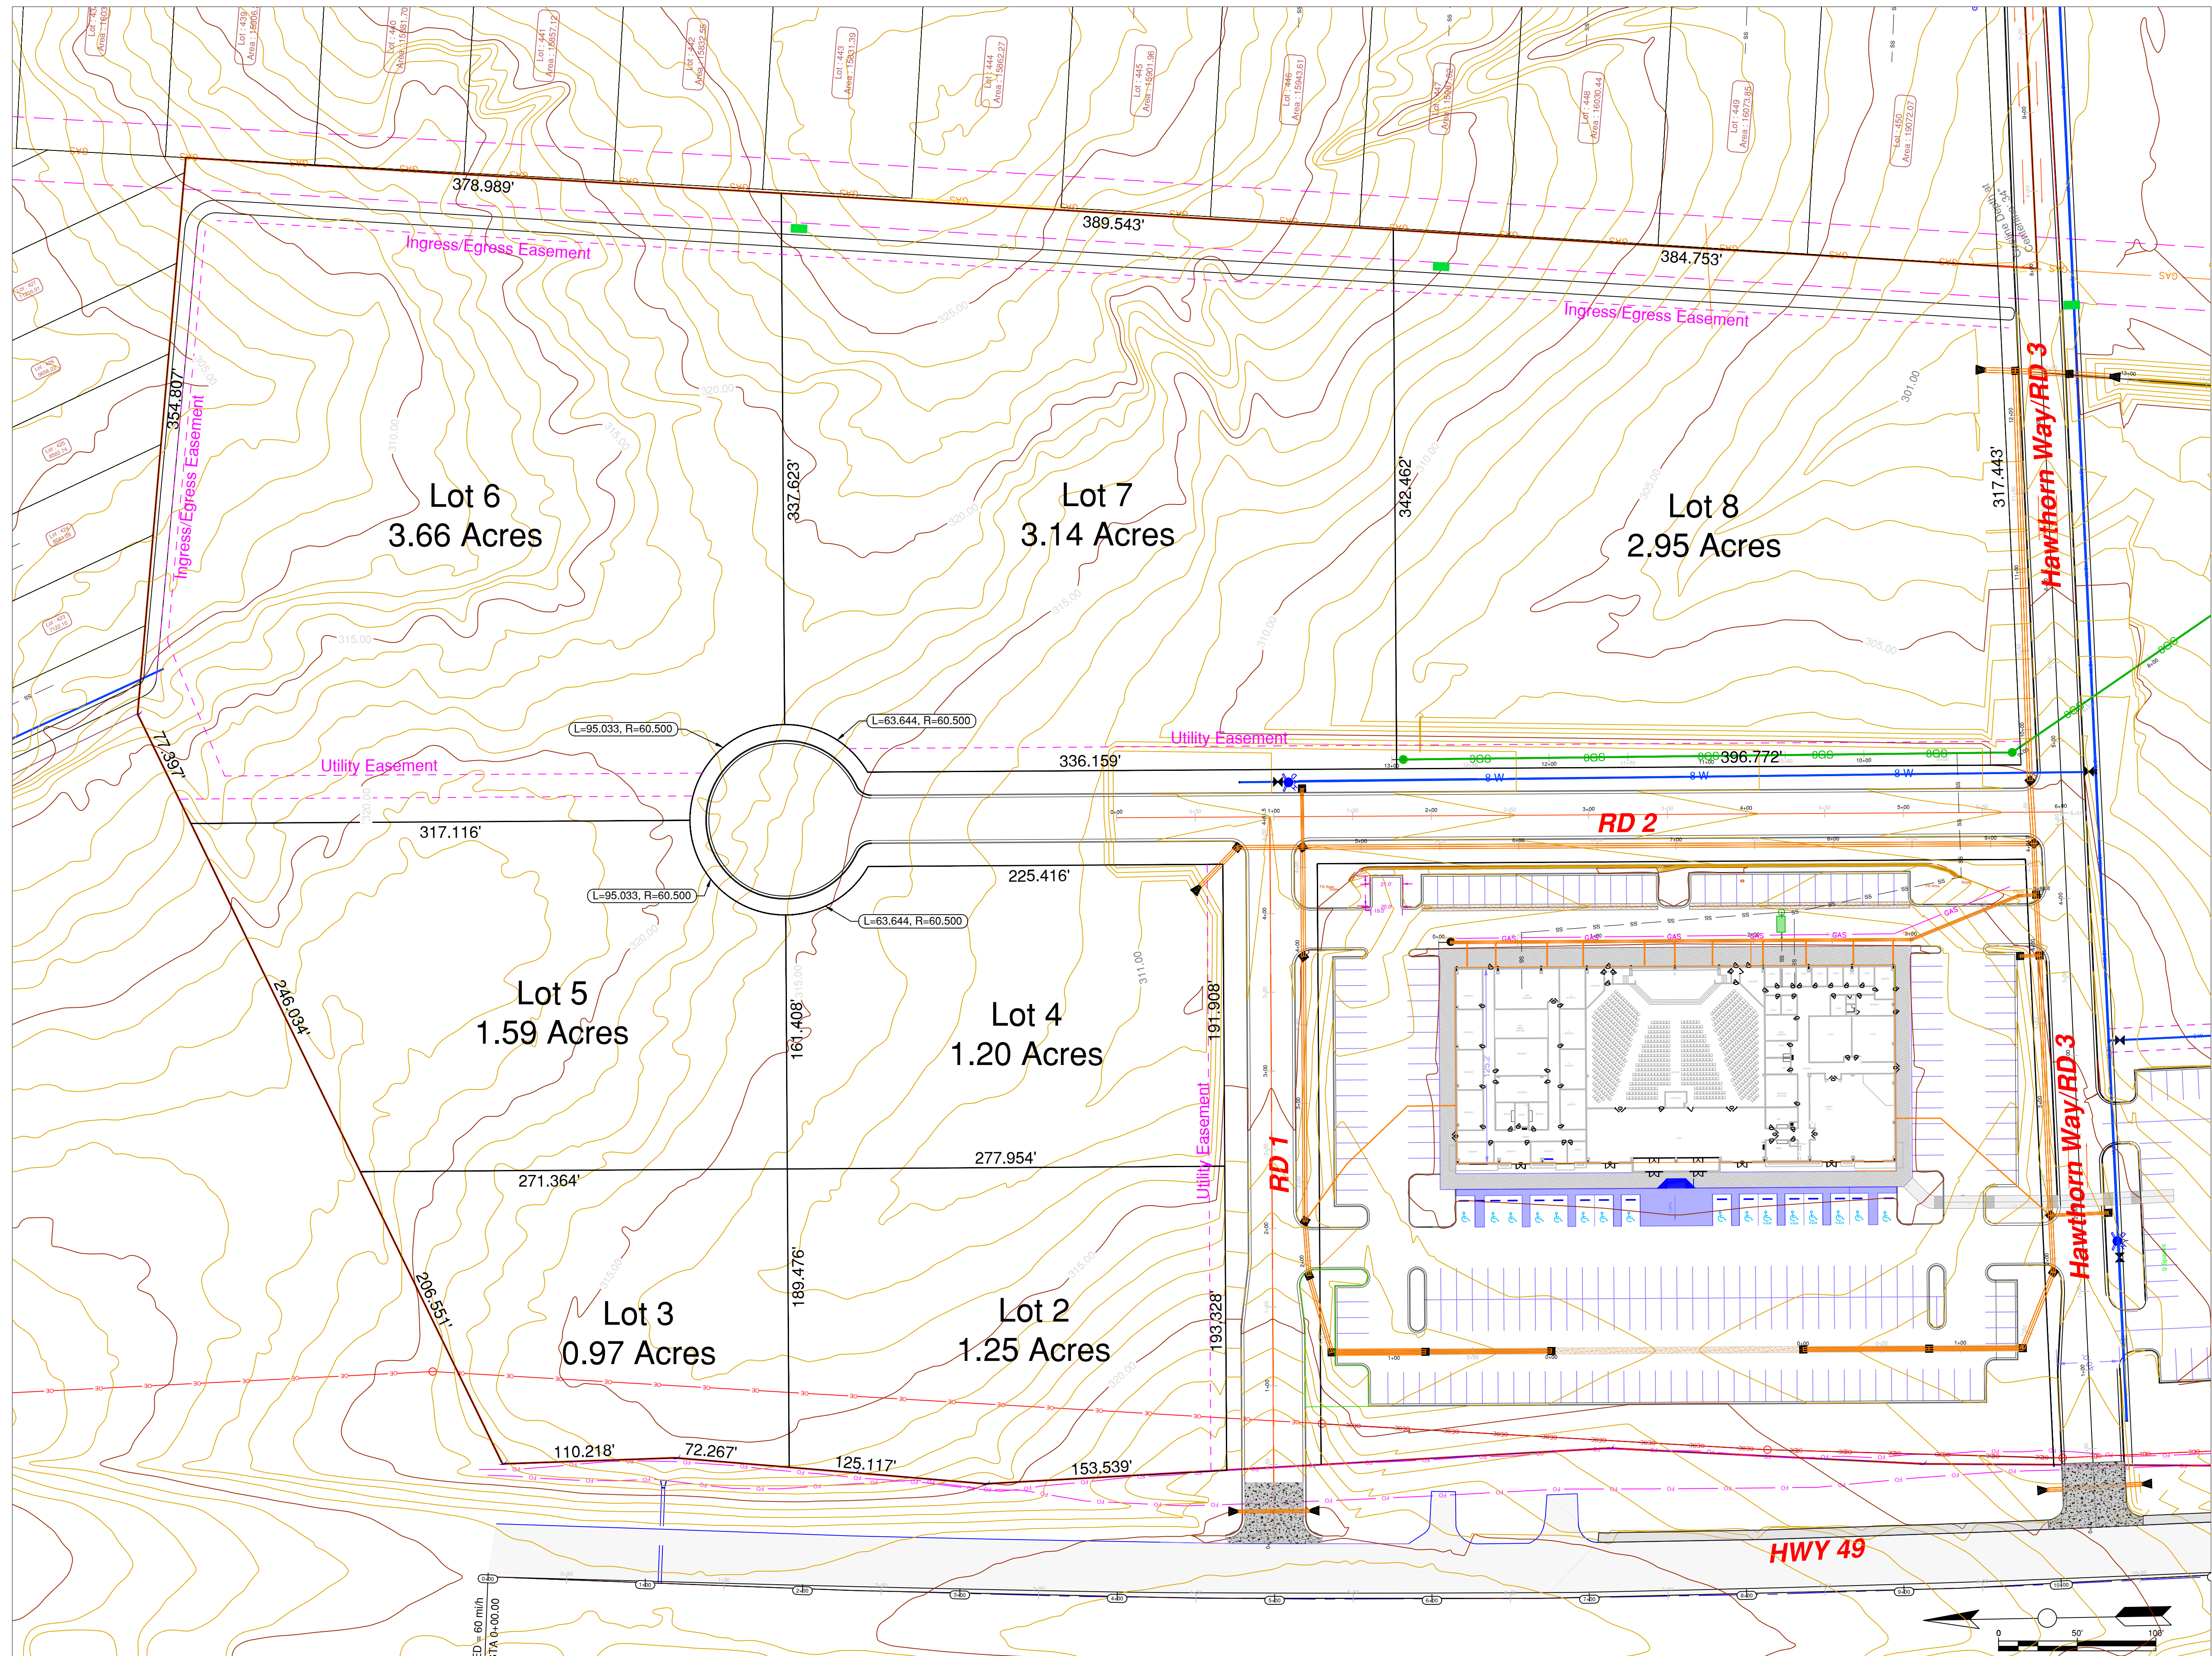

General Notes



No.	Revision/Issue	Date



**CENTRAL
BAPTIST**
PARAGOULD CAMPUS

**CBC PARAGOULD
PROPOSED LOT SPLIT**

Project	Sheet
Date 08/12/2024	C1
Scale 1" = 50'	