



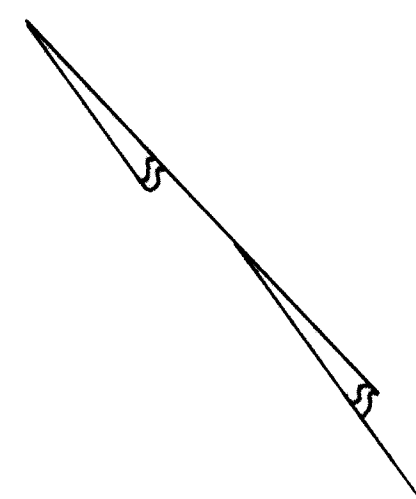


MOUNTAIN AVENUE
66' R.O.W.

$R=617.72'$
 $A=170.03'$
 $\Delta=1^{\circ}35'33''$

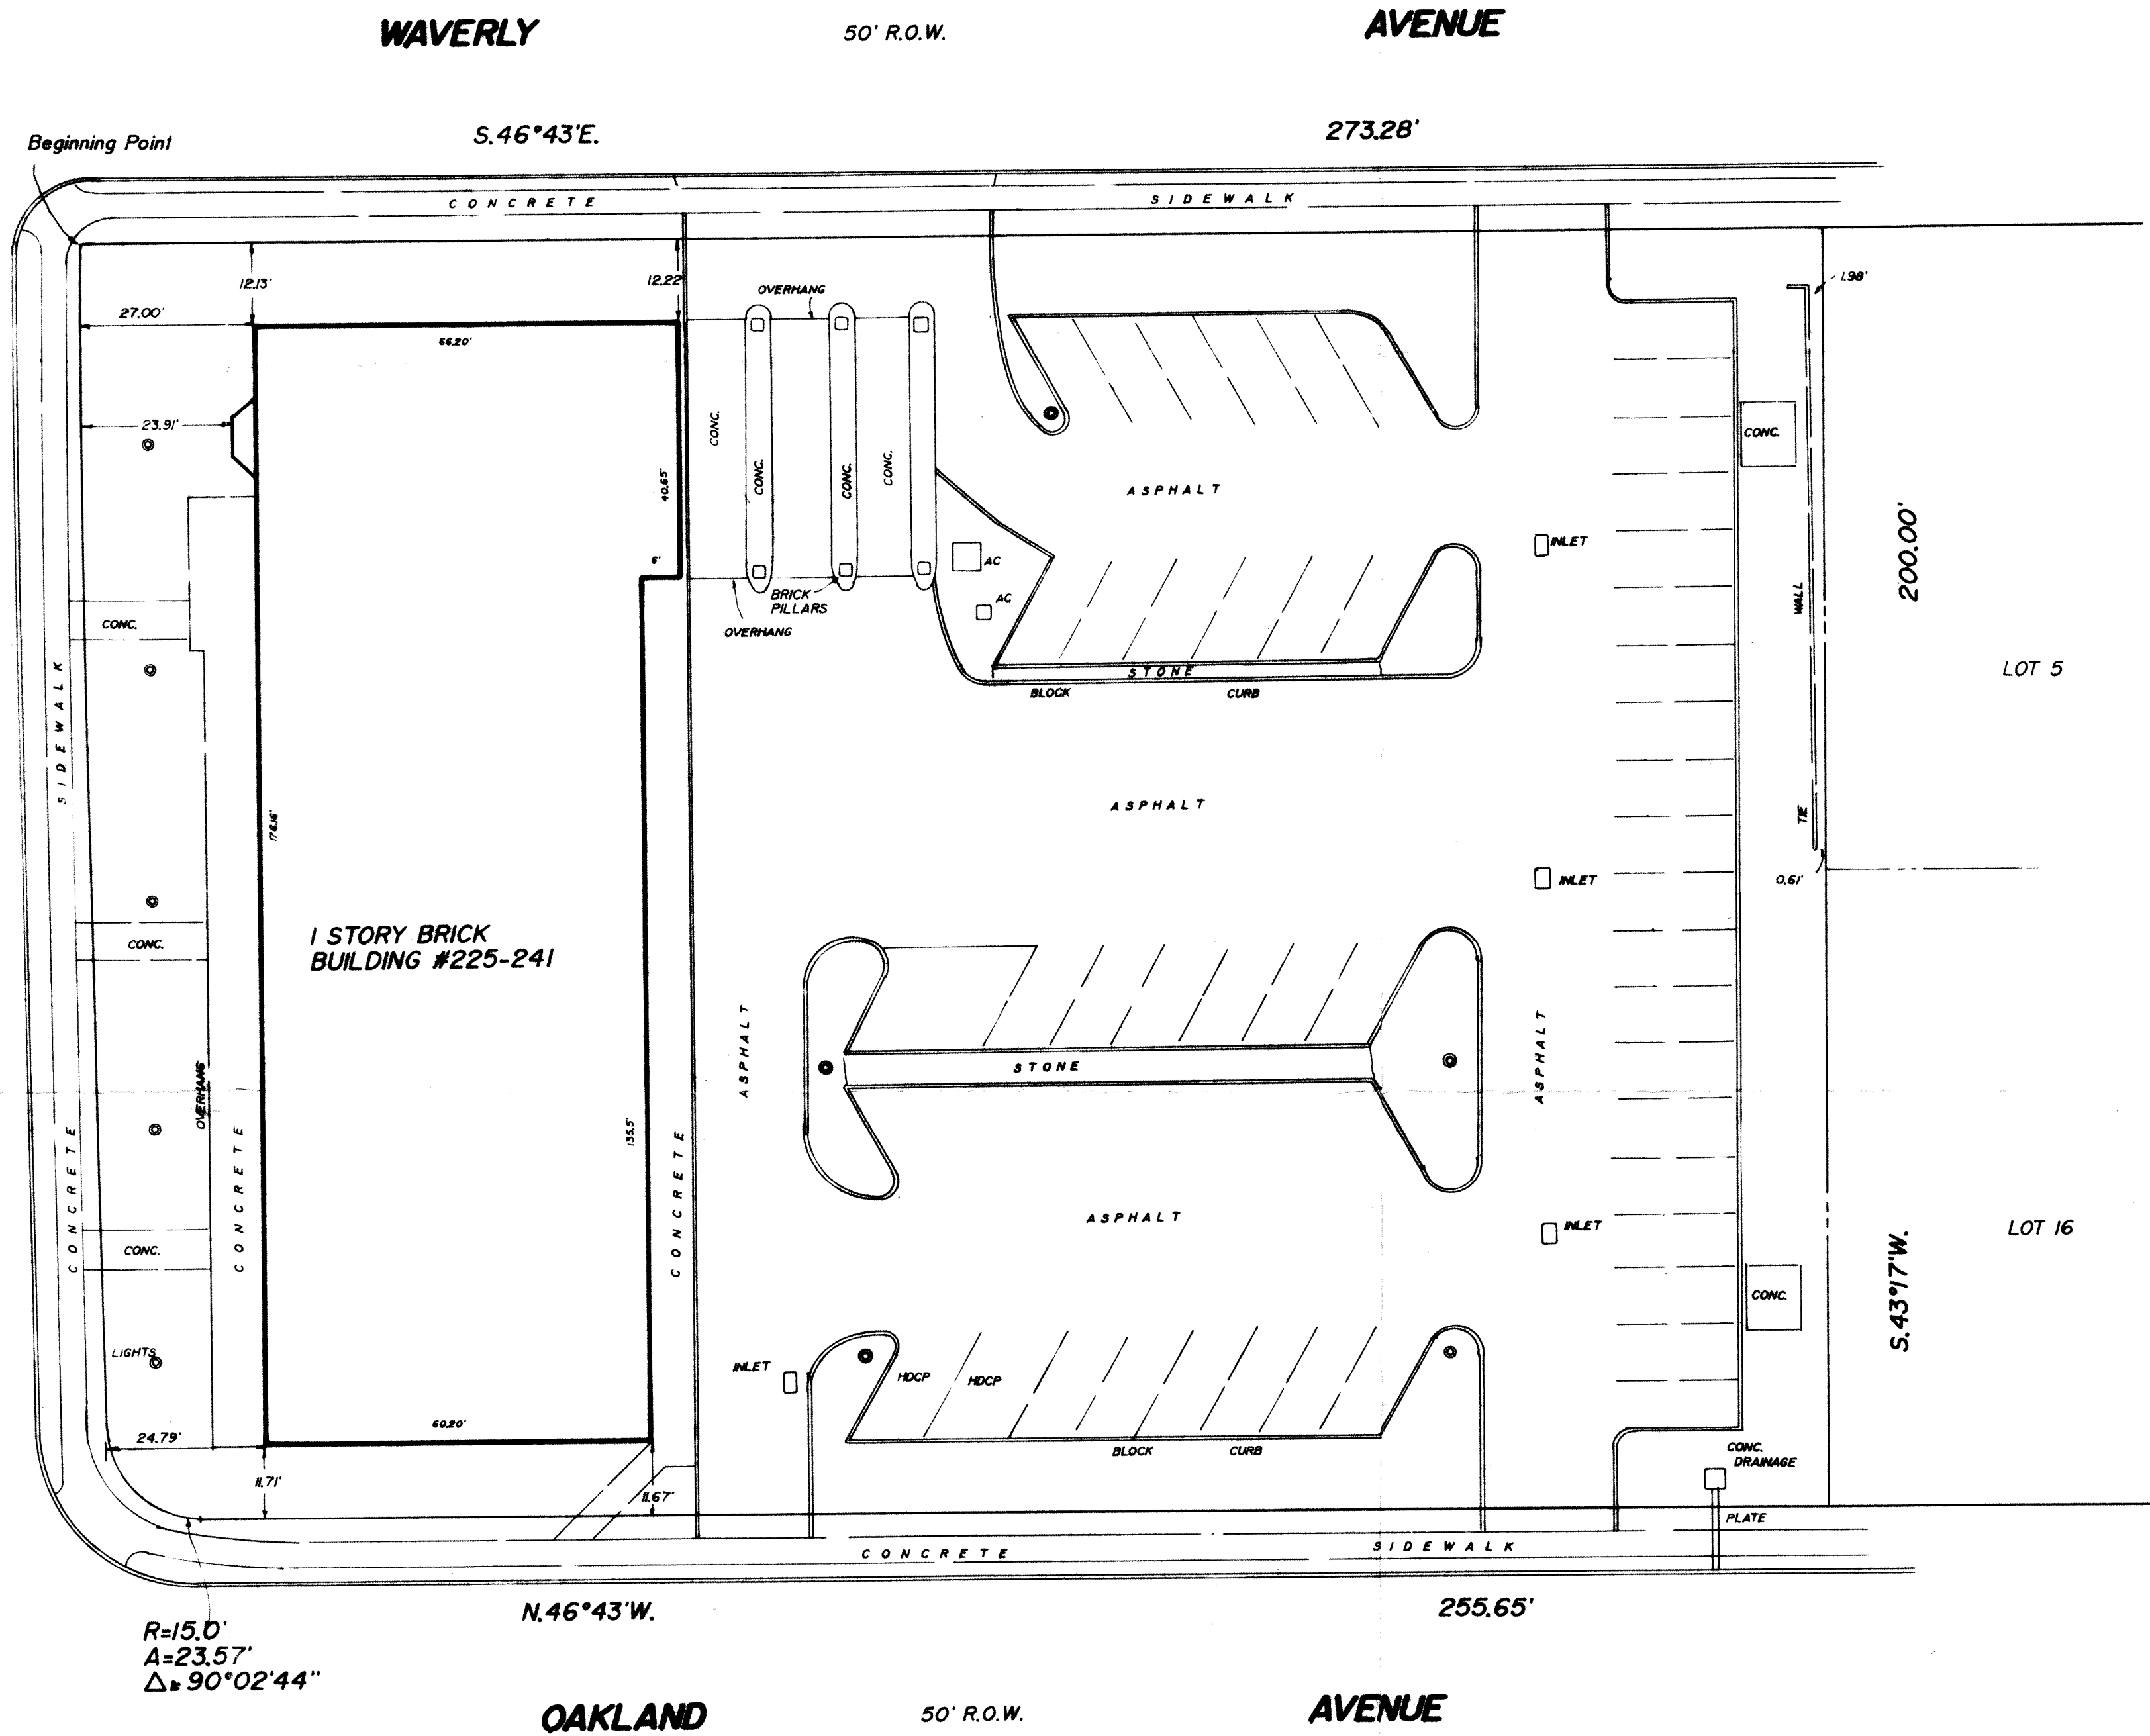

$R=15.0'$
 $A=23.57'$
 $\Delta=90^{\circ}02'44''$

CORESTATES BANK

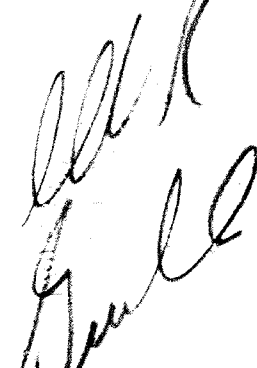PREPARED BY.		REVISIONS		SURVEY OF	
DONALD R. GUARRIELLO 	#	DATE		LOT 1, BLOCK 82, TOWNSHIP OF SPRINGFIELD, UNION COUNTY, NJ	
				DONALD R. GUARRIELLO	
				Consulting Engineer & Land Surveyor 221 East Lane, Clark, NJ, 07066	
				PHONE #732-381-1139 FAX #732-499-4719	
N.J. PROFESSIONAL ENGINEER AND LAND SURVEYOR #6648		JOB #	SCALE:	DATE	SHEET #
		77-124	1"=20'	4/17/98	1 OF 1