


**LATAH COUNTY ASSESSOR  
OFFICIAL PLAT RECORD  
(Moscow)**

**T39NR05W SEC. 7 SW 1/4**

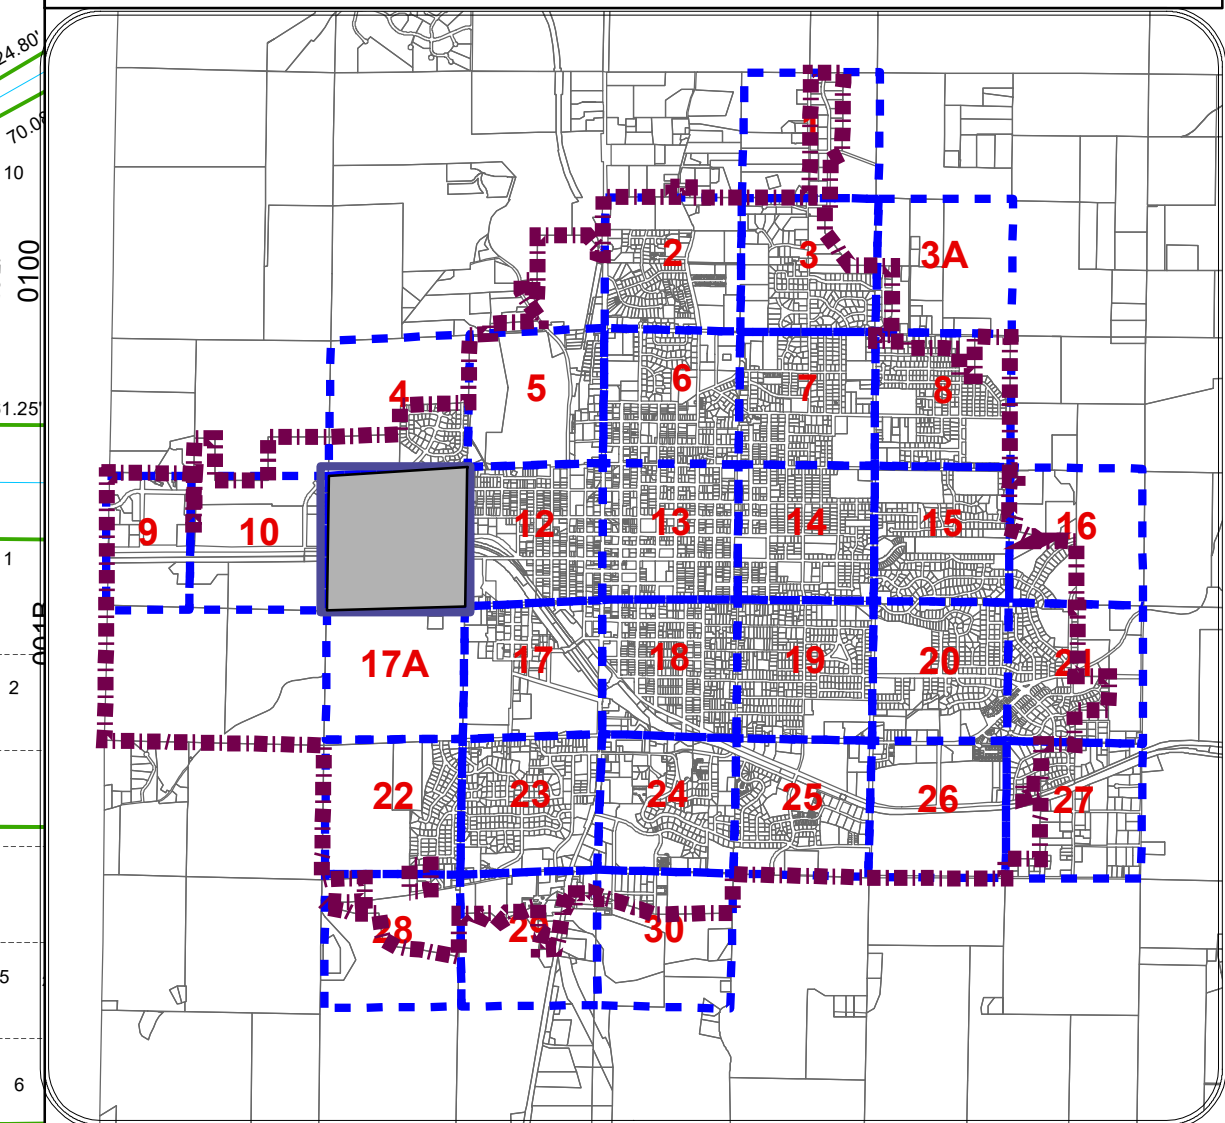

**SUBDIVISION INDEX**

- Baker M 0040
- Blackk Cove Condo M 0916
- C Street M 0127
- Loehr M 0570
- Palouse Crest Condos M 9840
- Peterson 1st M 0784
- Rubeck Ridge Condos M 9675

**3-41.53 AC**

**0165**

**0 AC**

**0 AC**

**0 AC**

**0 AC**

**6510**

**6510**

**#6579**

**4-41.38 AC**

**6610**

#I-1722

1080 W Sixth St  
41.38 AC

**LEGEND**

- Subdivisions
- Parcels
- Railroads
- Streets
- Lot Lines



© Latah County Official Plat Record.

These maps are provided by The Latah County Assessor.  
Due to the variability of sources used Latah County makes no claims or warranties regarding the data contained herein.

<b>SCALE</b>	<b>SHEET NUMBER</b>
<b>1" = 100'</b>	<b>M 11</b>
<b>PLOT DATE</b>	
<b>July 2020</b>	
<b>FILE NAME</b>	
moscow_mapbook.mxd	

Debbie Jacobs, Cartographer