



STATE ROAD 50 (E. COLONIAL DRIVE)

(R/W width varies)
(P.B. "1", Page 109)

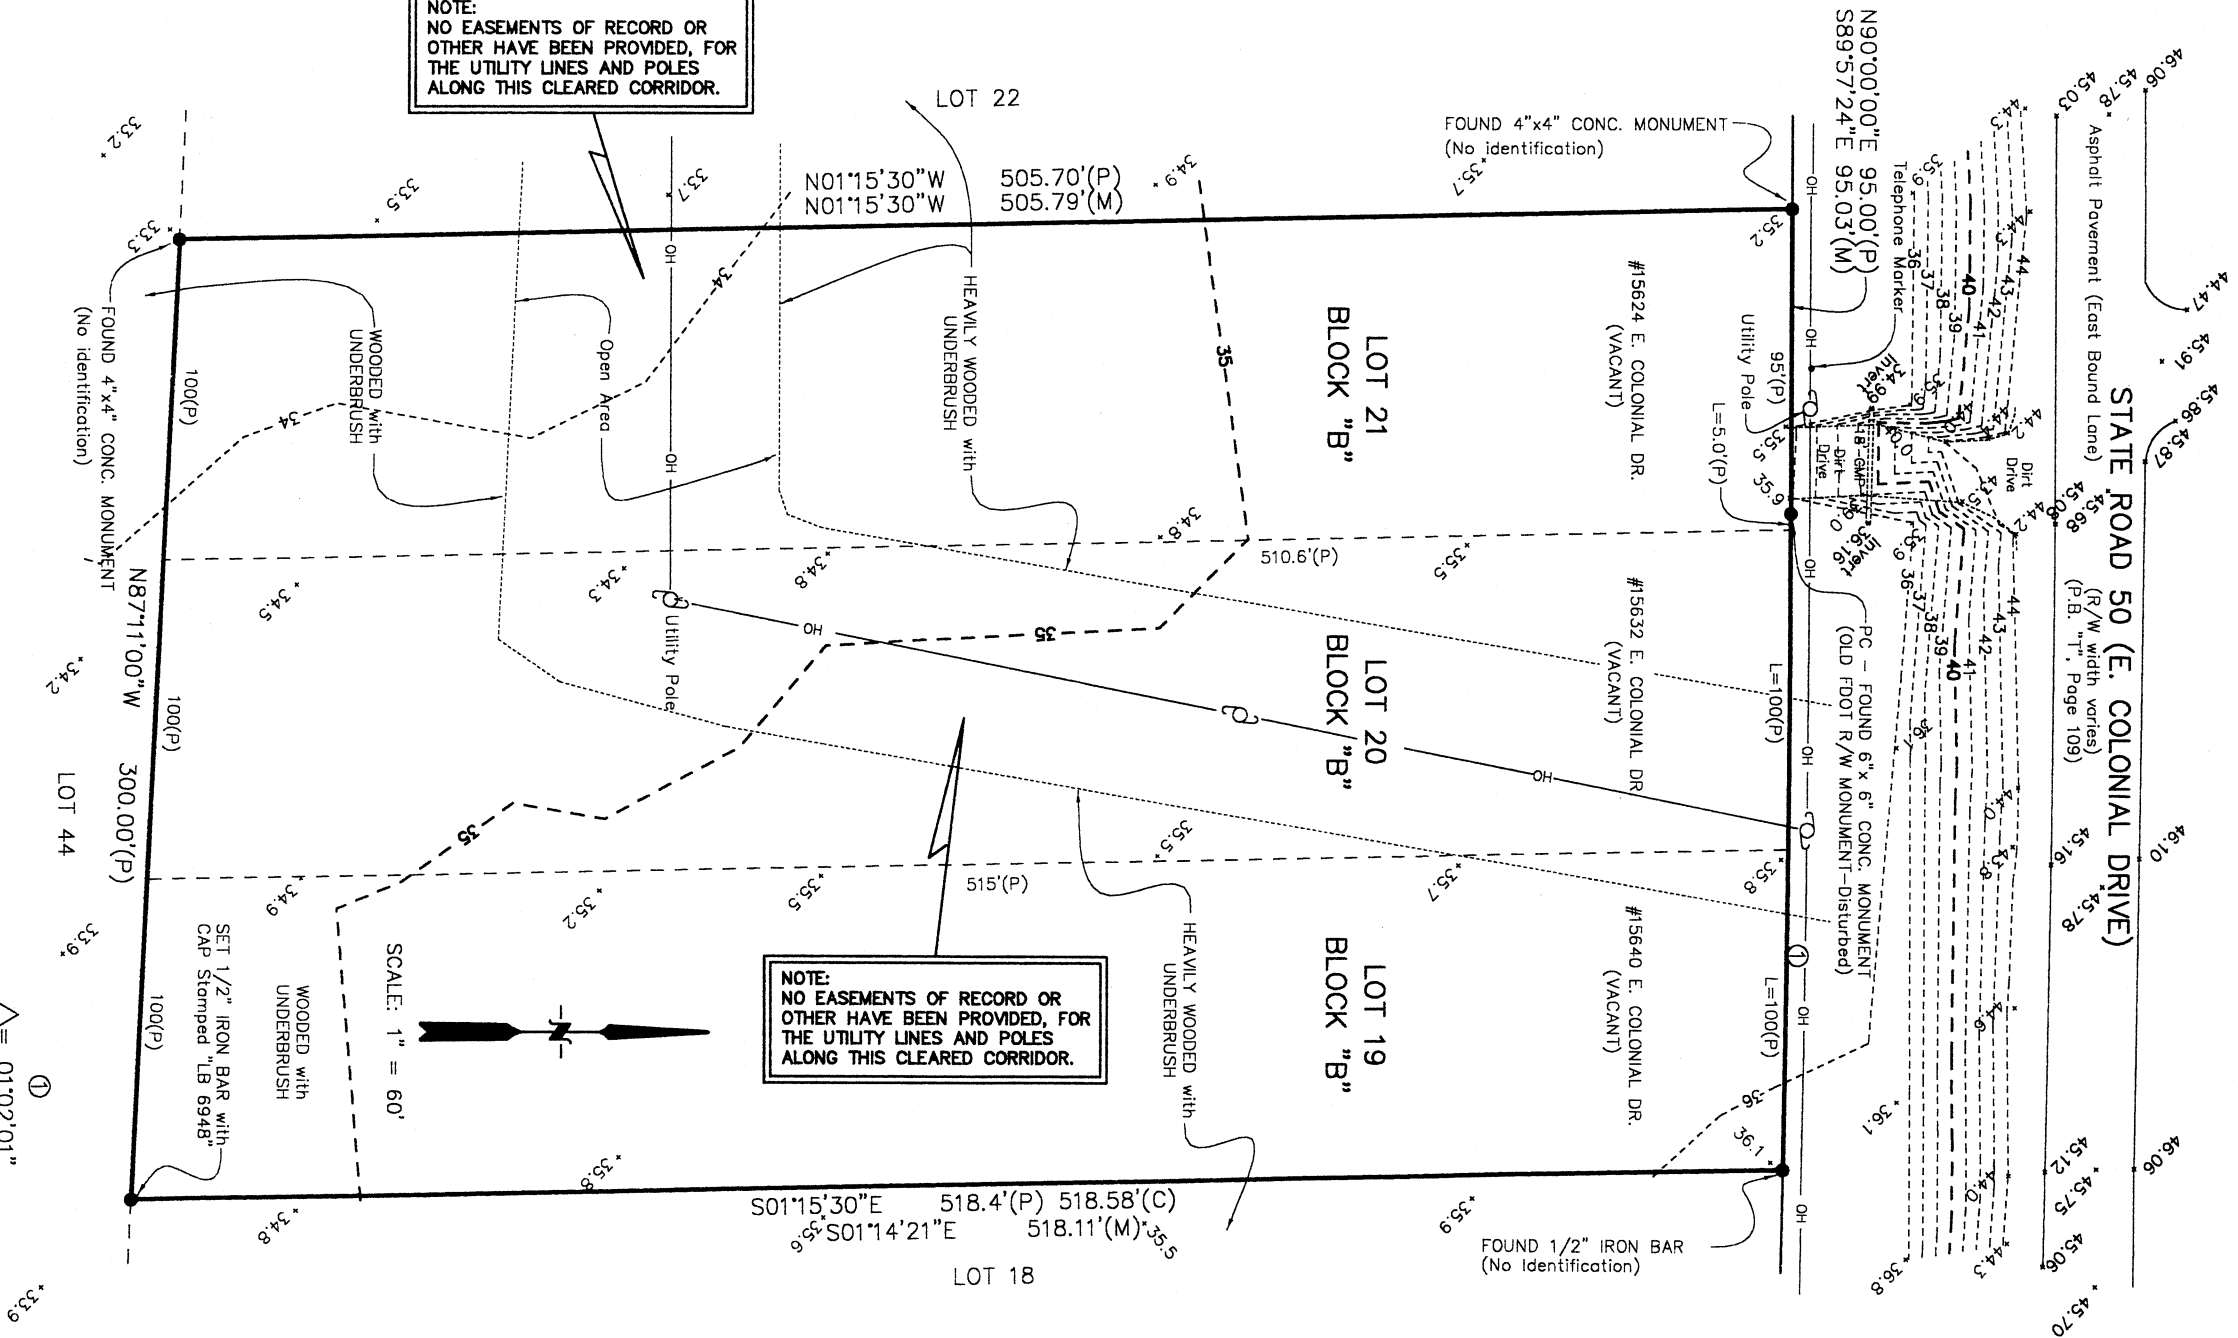

NOTE:
NO EASEMENTS OF RECORD OR
OTHER HAVE BEEN PROVIDED, FOR
THE UTILITY LINES AND POLES
ALONG THIS CLEARED CORRIDOR.

NOTE:
NO EASEMENTS OF RECORD OR
OTHER HAVE BEEN PROVIDED, FOR
THE UTILITY LINES AND POLES
ALONG THIS CLEARED CORRIDOR.

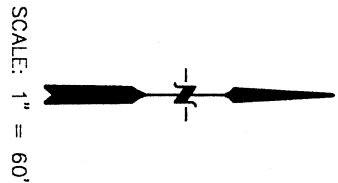

NOTE: ADJOINERS NOT PROVIDED.

NOTE:
The Boundary Survey shown hereon is based on the provided OLD REPUBLIC
NATIONAL TITLE INSURANCE COMPANY COMMITMENT FOR TITLE INSURANCE, FILE
No. 152050114, Effective Date: April 28, 2005 at 5:00 P.M.. Per said title
commitment, no easements of record were cited or referenced therein.

NOTE:
NO EASEMENTS OF RECORD HAVE BEEN PROVIDED TO THIS FIRM.