


LOT 22, BLOCK 58, NORTHWOOD ACRES UNIT NO. 1 AS RECORDED IN PLAT BOOK 21, PAGE 6, 8A AND 6B OF THE
 CURRENT PUBLIC RECORDS OF BROWARD COUNTY, FLORIDA.

MAP SHOWING SURVEY OF

J. E. A.
 CASHMERE
 OLD ST. JOHNS BLUFF RD. EXTENSION

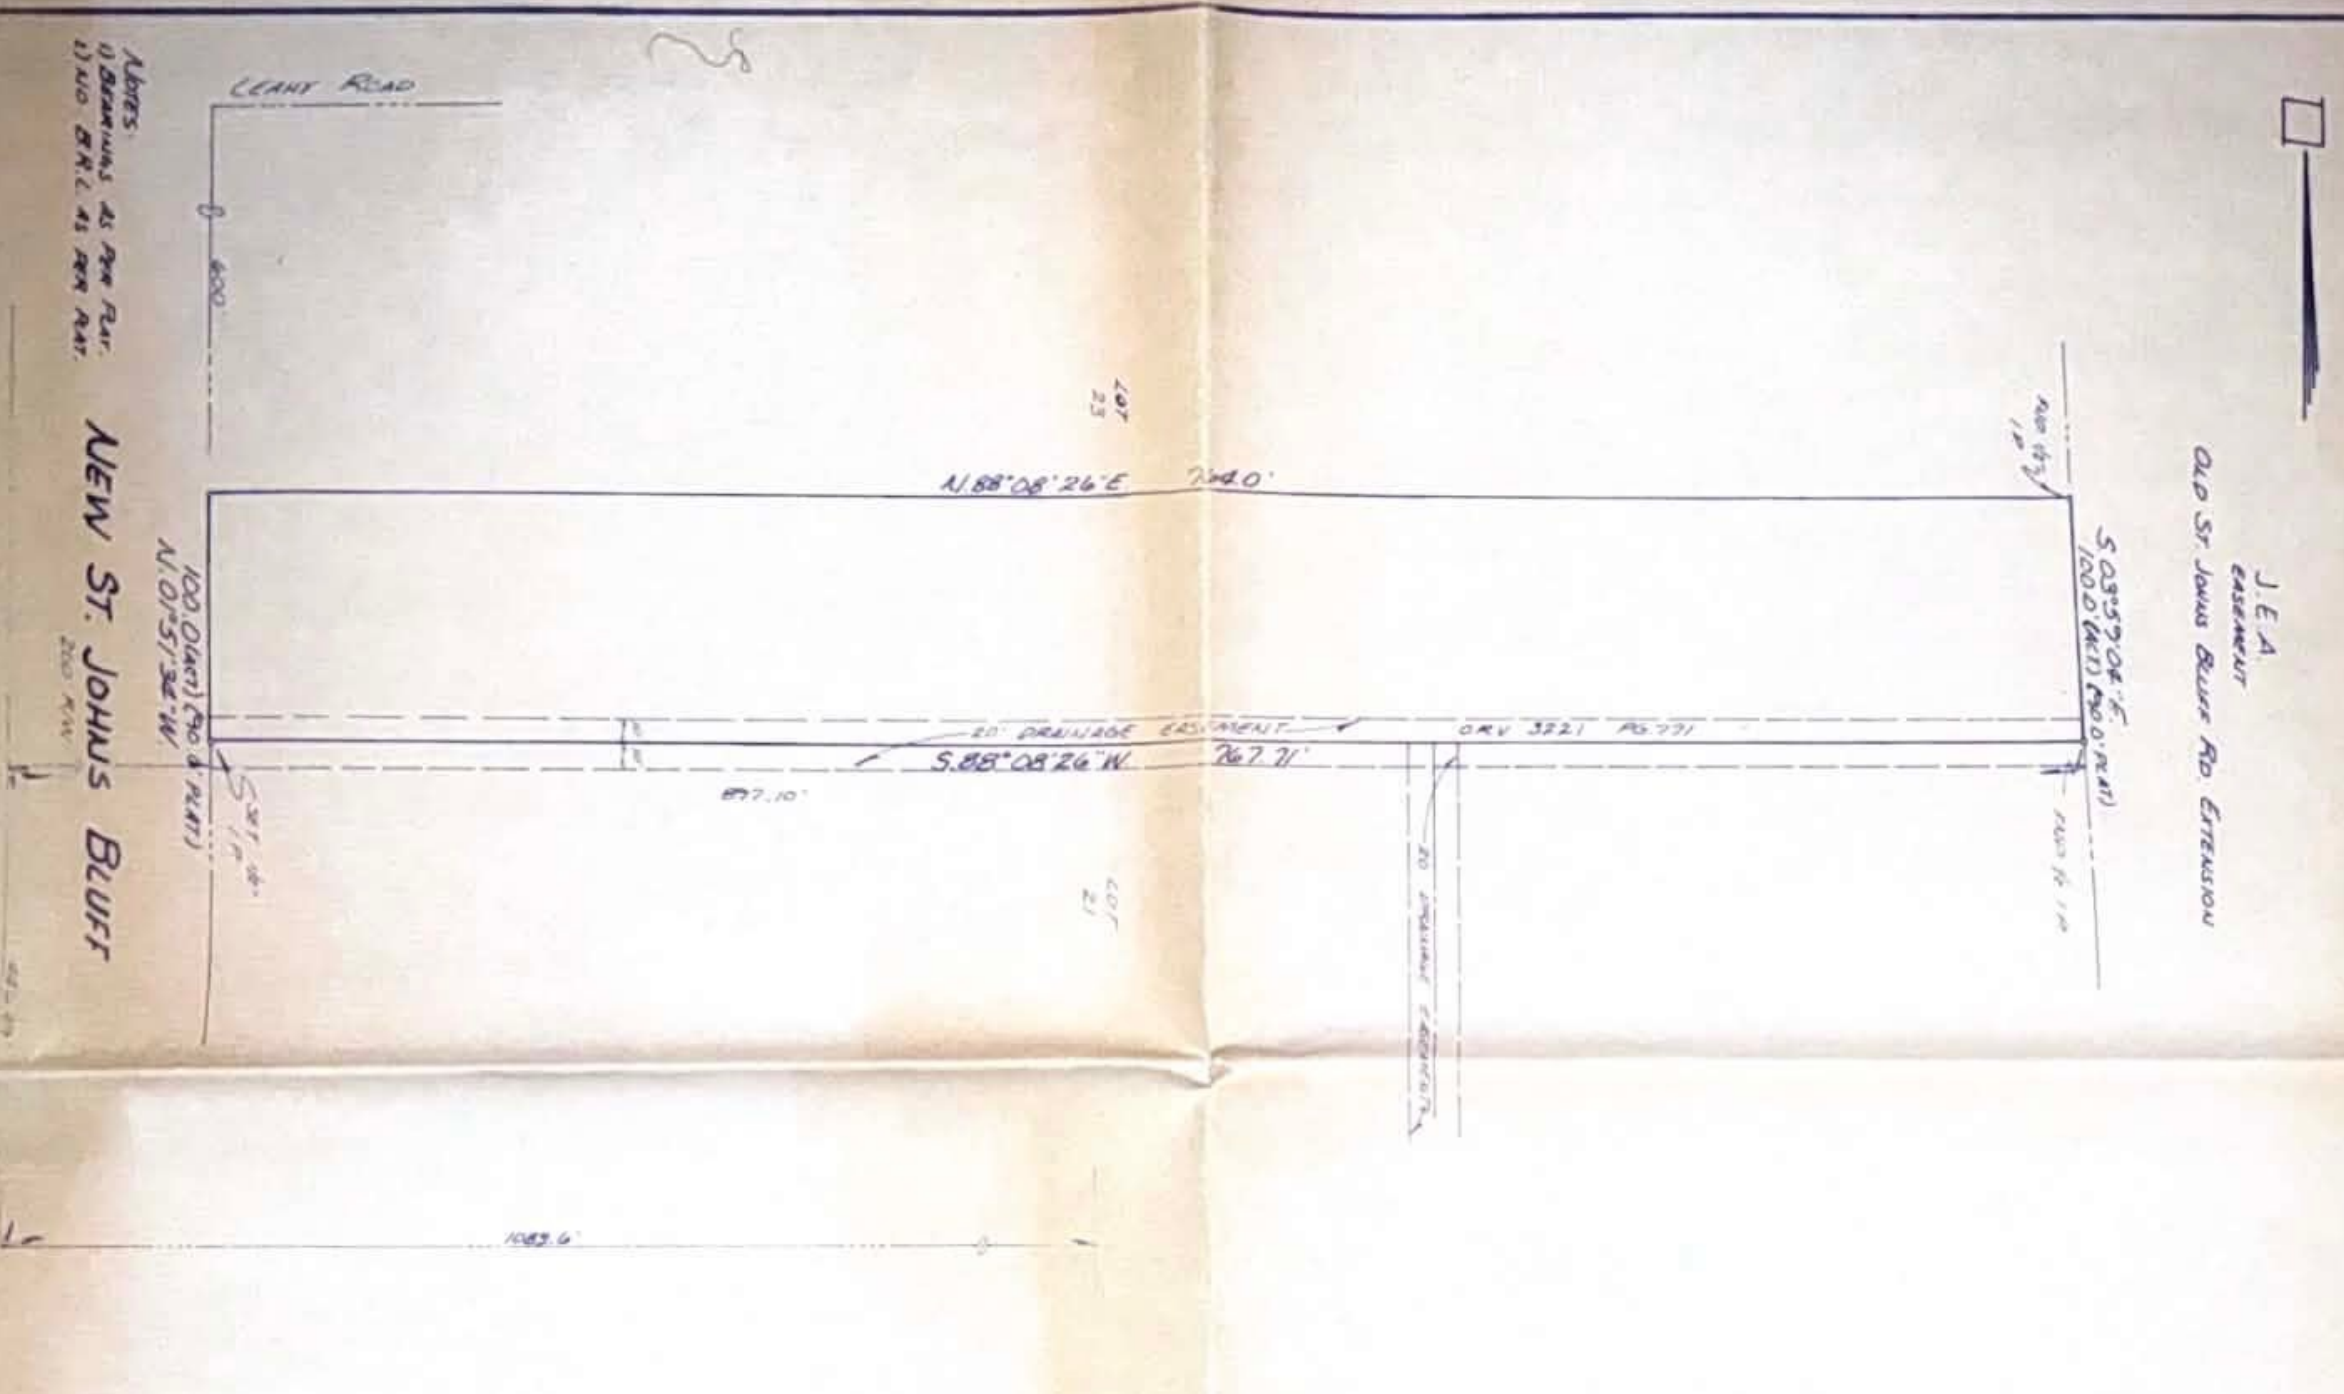

Notes:
 1) DRAWINGS AS PER PLAN.
 2) ALL D.M.L. AS PER PLAN.

NEW ST. JOHNS BLUFF

REVISED MAP 19 1965

I HEREBY CERTIFY THAT THE PROPERTY SHOWN
 HEREON IS IN FLOOD ZONE "C" AS SHOWN ON THE
 FLOOD HAZARD BOUNDARY MAP FOR THE CITY OF
 JACKSONVILLE, FLORIDA.

I HEREBY CERTIFY TO SUBCRAI SUTHA AND RINDA
 AMORIMAN THAT I HAVE SURVEYED THE LANDS
 AS SHOWN IN THE ABOVE CAPTION AND THAT THIS
 MAP IS A TRUE AND CORRECT REPRESENTATION
 OF THAT SURVEY AND THAT THE SURVEY REPRESENTATION
 HEREON MEETS THE MINIMUM STANDARD REQUIREMENTS
 ADOPTED BY THE FLORIDA STATE BOARD OF
 PROFESSIONAL LAND SURVEYORS, CHAPTER 21-88
 AND THE FLORIDA LAND TITLE ASSOCIATION.

John W. Boatwright
 JOHN W. BOATWRIGHT, L.S.
 FLORIDA REG. LAND SURVEYOR NO. 2295

BOATWRIGHT

SURVEYORS, INC

DATE SIGNED FEB 12 1965

SHEET 1 OF 1