


Lake (43.5 width) STREET (CAMP ROAD)

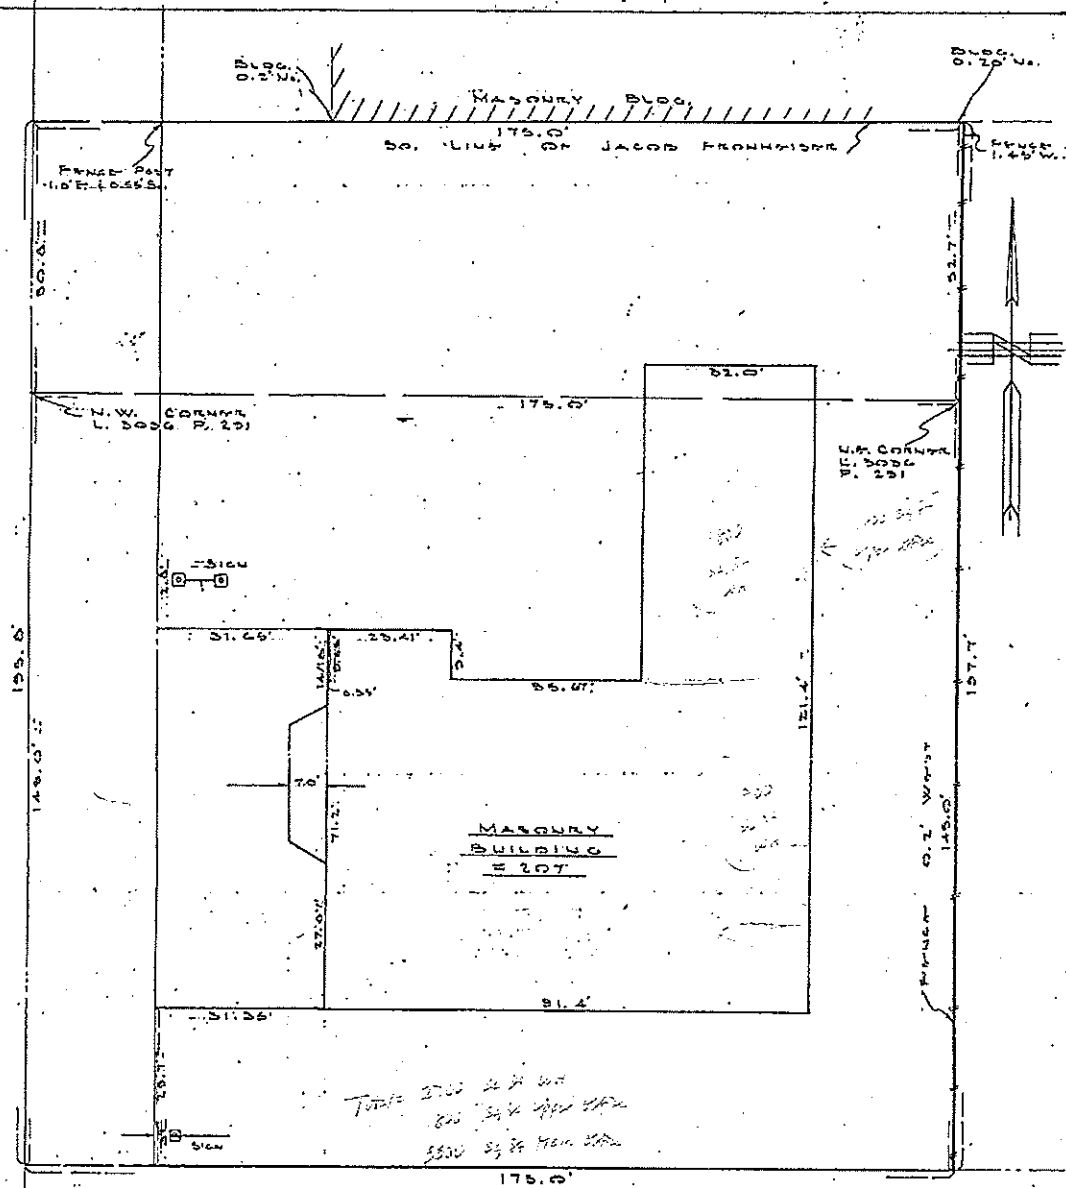

PROSPECT (50.0 width) AVE
(L. 1275 P. 176)

RESURVEYED
MAY 19, 1927

RESURVEYED
4-27-28

SURVEY OF		WHITFORD and KOELMEL	
207 LAKE STREET		CONSULTING ENGINEERS - LAND SURVEYORS	
VILLAGE OF HAMBURG		HAMBURG NEW YORK	
BEING PART OF LOT 5		DRAWN BY W.W.W. SCALE 1"=20'	
TOWNSHIP 3 RANGE 5		CHECKED BY J.K. DATE OCT. 10, 1928	
OF THE HOLLAND LAND COMPANY'S SURVEY AND		JOB NO. 75745 196.05-1-28	
LOCATED IN THE TOWN OF HAMBURG			
COUNTY OF RENSSELAIRE			
STATE OF NEW YORK			

1 den 3.12 = 8000 sq ft (4000 sq ft)

+ Rental