


STATE of OHIO  
 LICKING COUNTY  
 VILLAGE of GRATIOT  
 MELICKS ADDITION  
 (NO RECORD)  
 LOTS 100 thru 107  
 UN-NUMBERED OUTLOT  
 QTR. 4, T-1-N, R-10-W  
 U. S. MILITARY LANDS  
 PART of SECTION 21

Based on the east line of Hopewell Lane  
 as bearing North 10° 49' 02" West

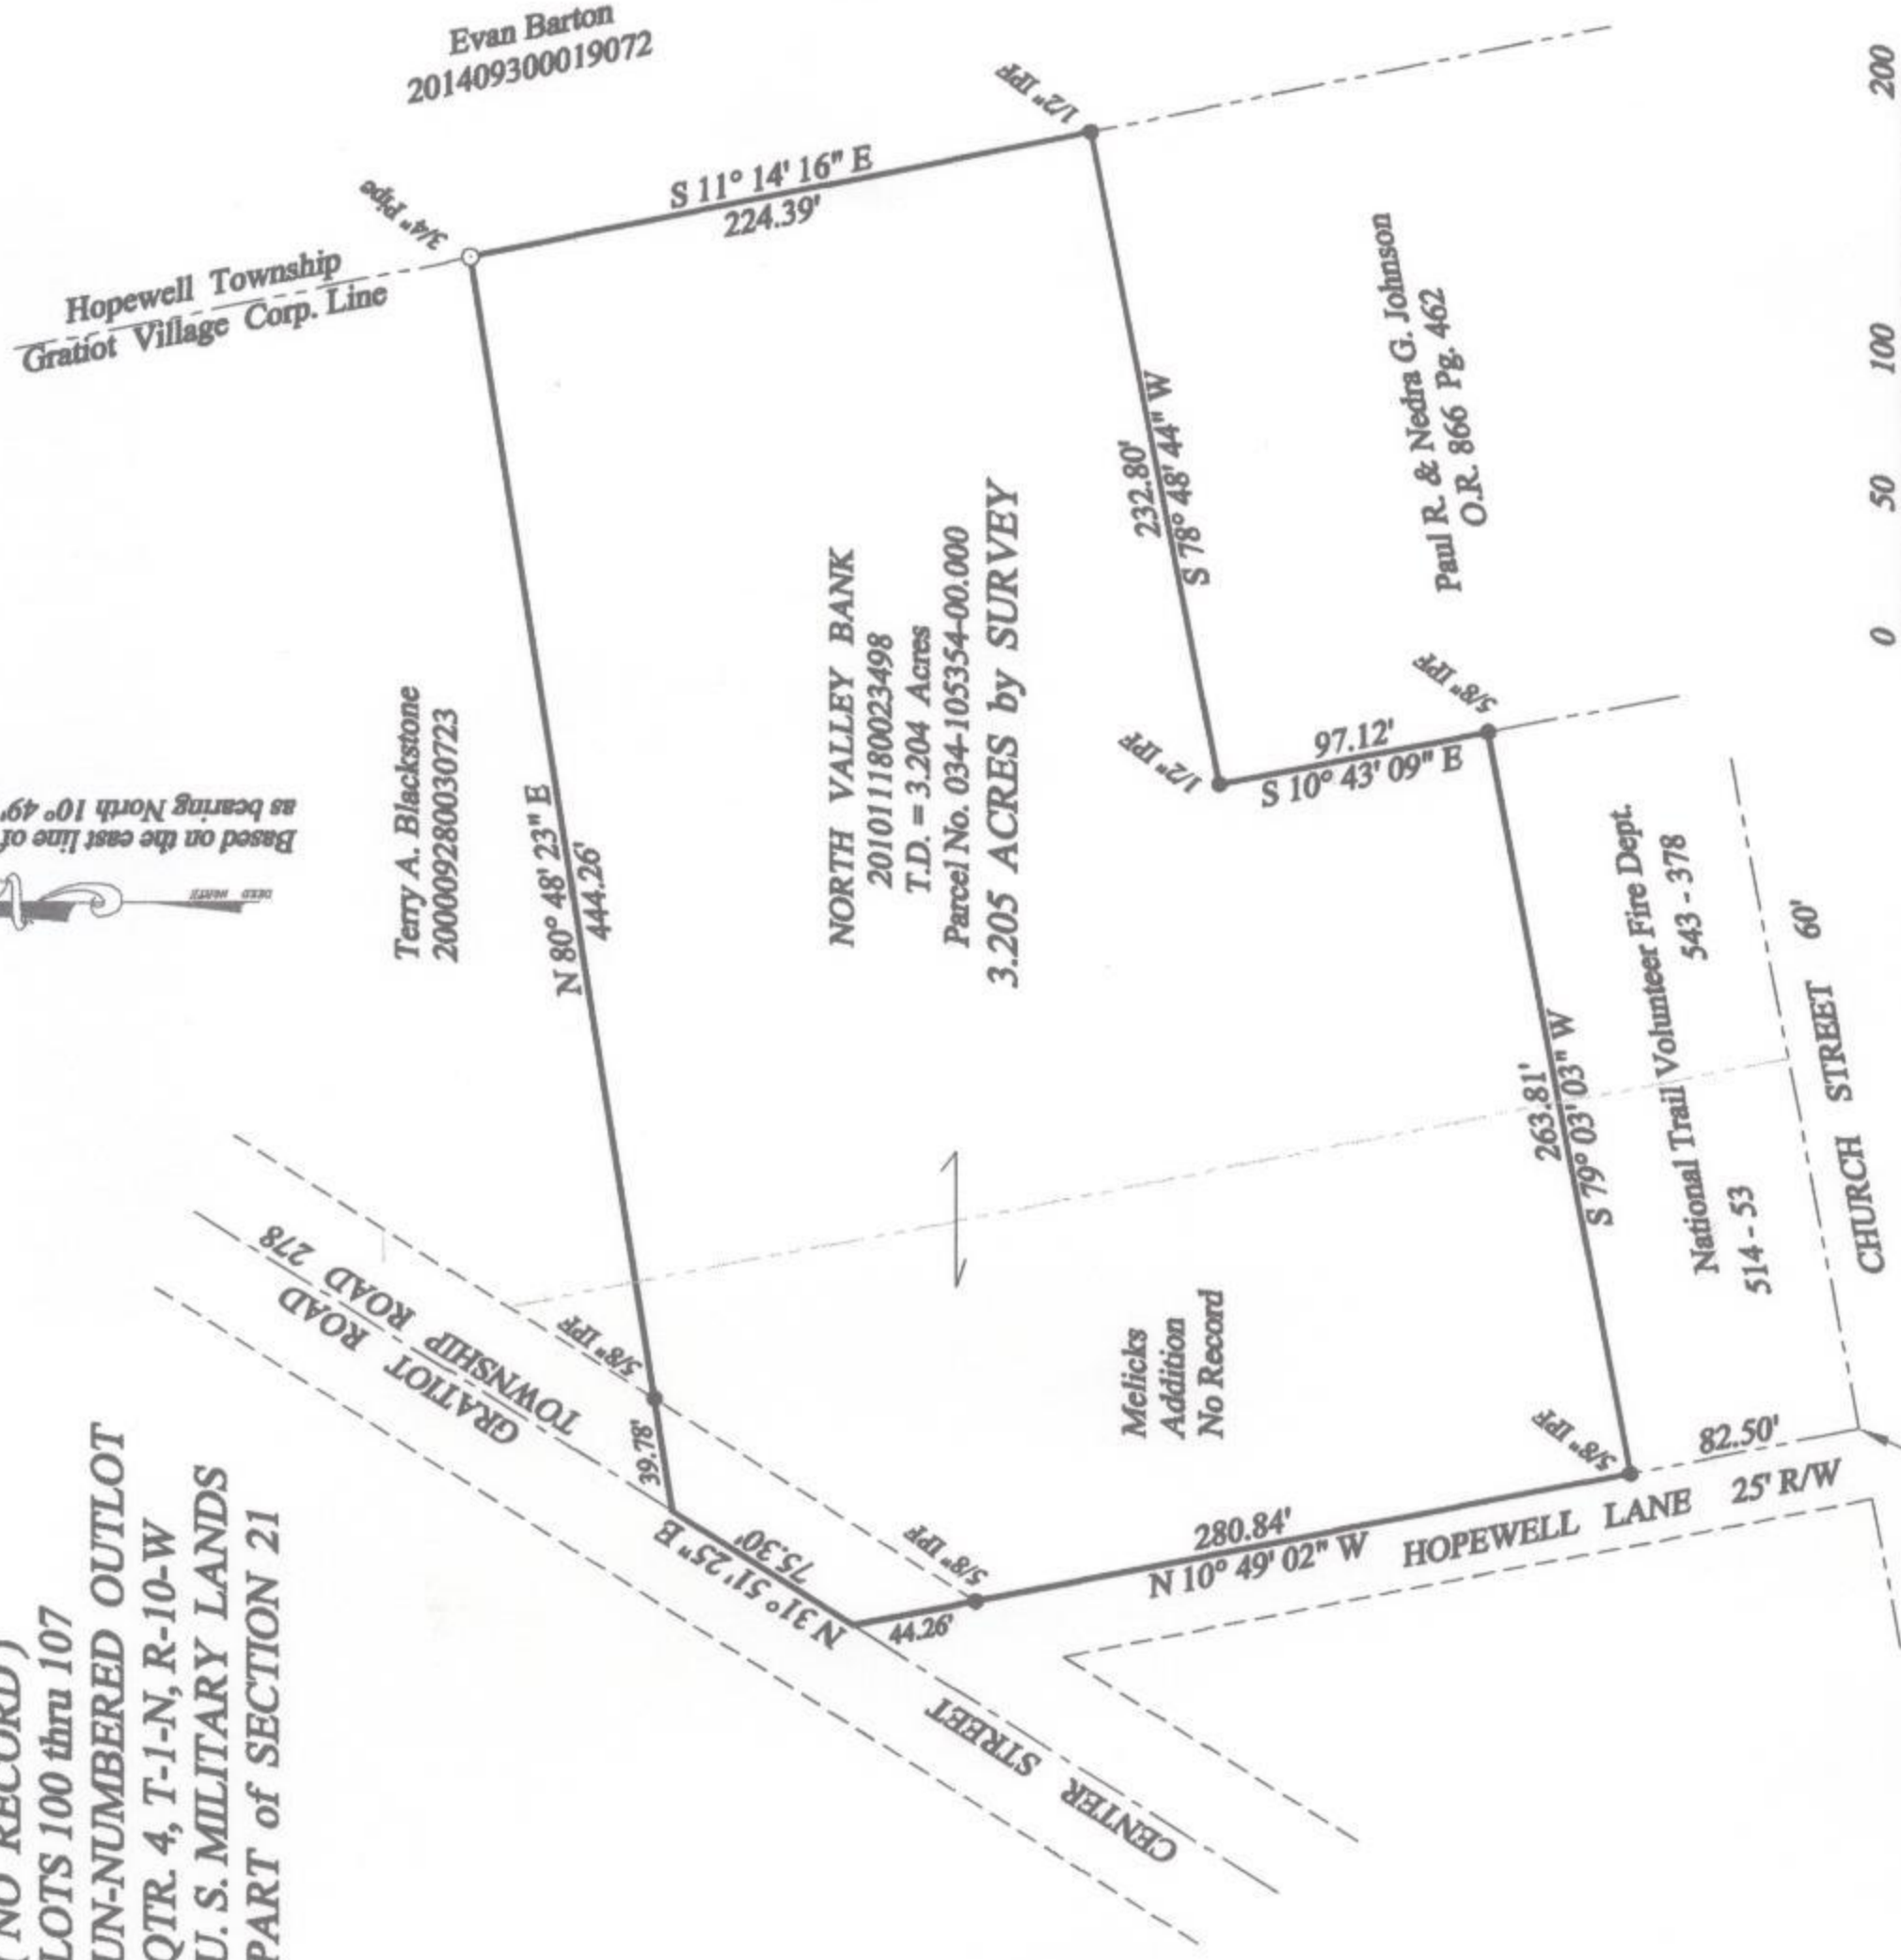

Reference Point of Beginning  
 Intersection of the north line of  
 Church Street and the east line  
 of Hopewell Lane.

- = Existing Iron Pin as noted (IPF)
- = Existing Iron Pipe as noted (PIPE)

Dwg. No. 15 - 4301  
 November 9, 2015

I HEREBY CERTIFY THAT THIS PLAT REPRESENTS A TRUE AND CORRECT SURVEY AND ALL MEASUREMENTS WERE MADE IN ACCORDANCE WITH CHAPTER 4733-37 OF THE OHIO ADMINISTRATIVE CODE UNDER MY DIRECT SUPERVISION IN NOVEMBER, 2015.



*Paul J. Boeshart*  
 PAUL J. BOESHART, PLS ~ REG. NO. S-6512  
 94 CANYON VILLA DRIVE  
 HEBRON, OH 43025  
 PHONE: 740-928-4130 CELL: 740-616-0812