


G:\Shared drives\Terra Firma Design\TFD\JOBS\25032 1945 Hendersonville Road Multi-Fam - Feas\Bullets\2025-08-11 Feasibility Study 2.dwg

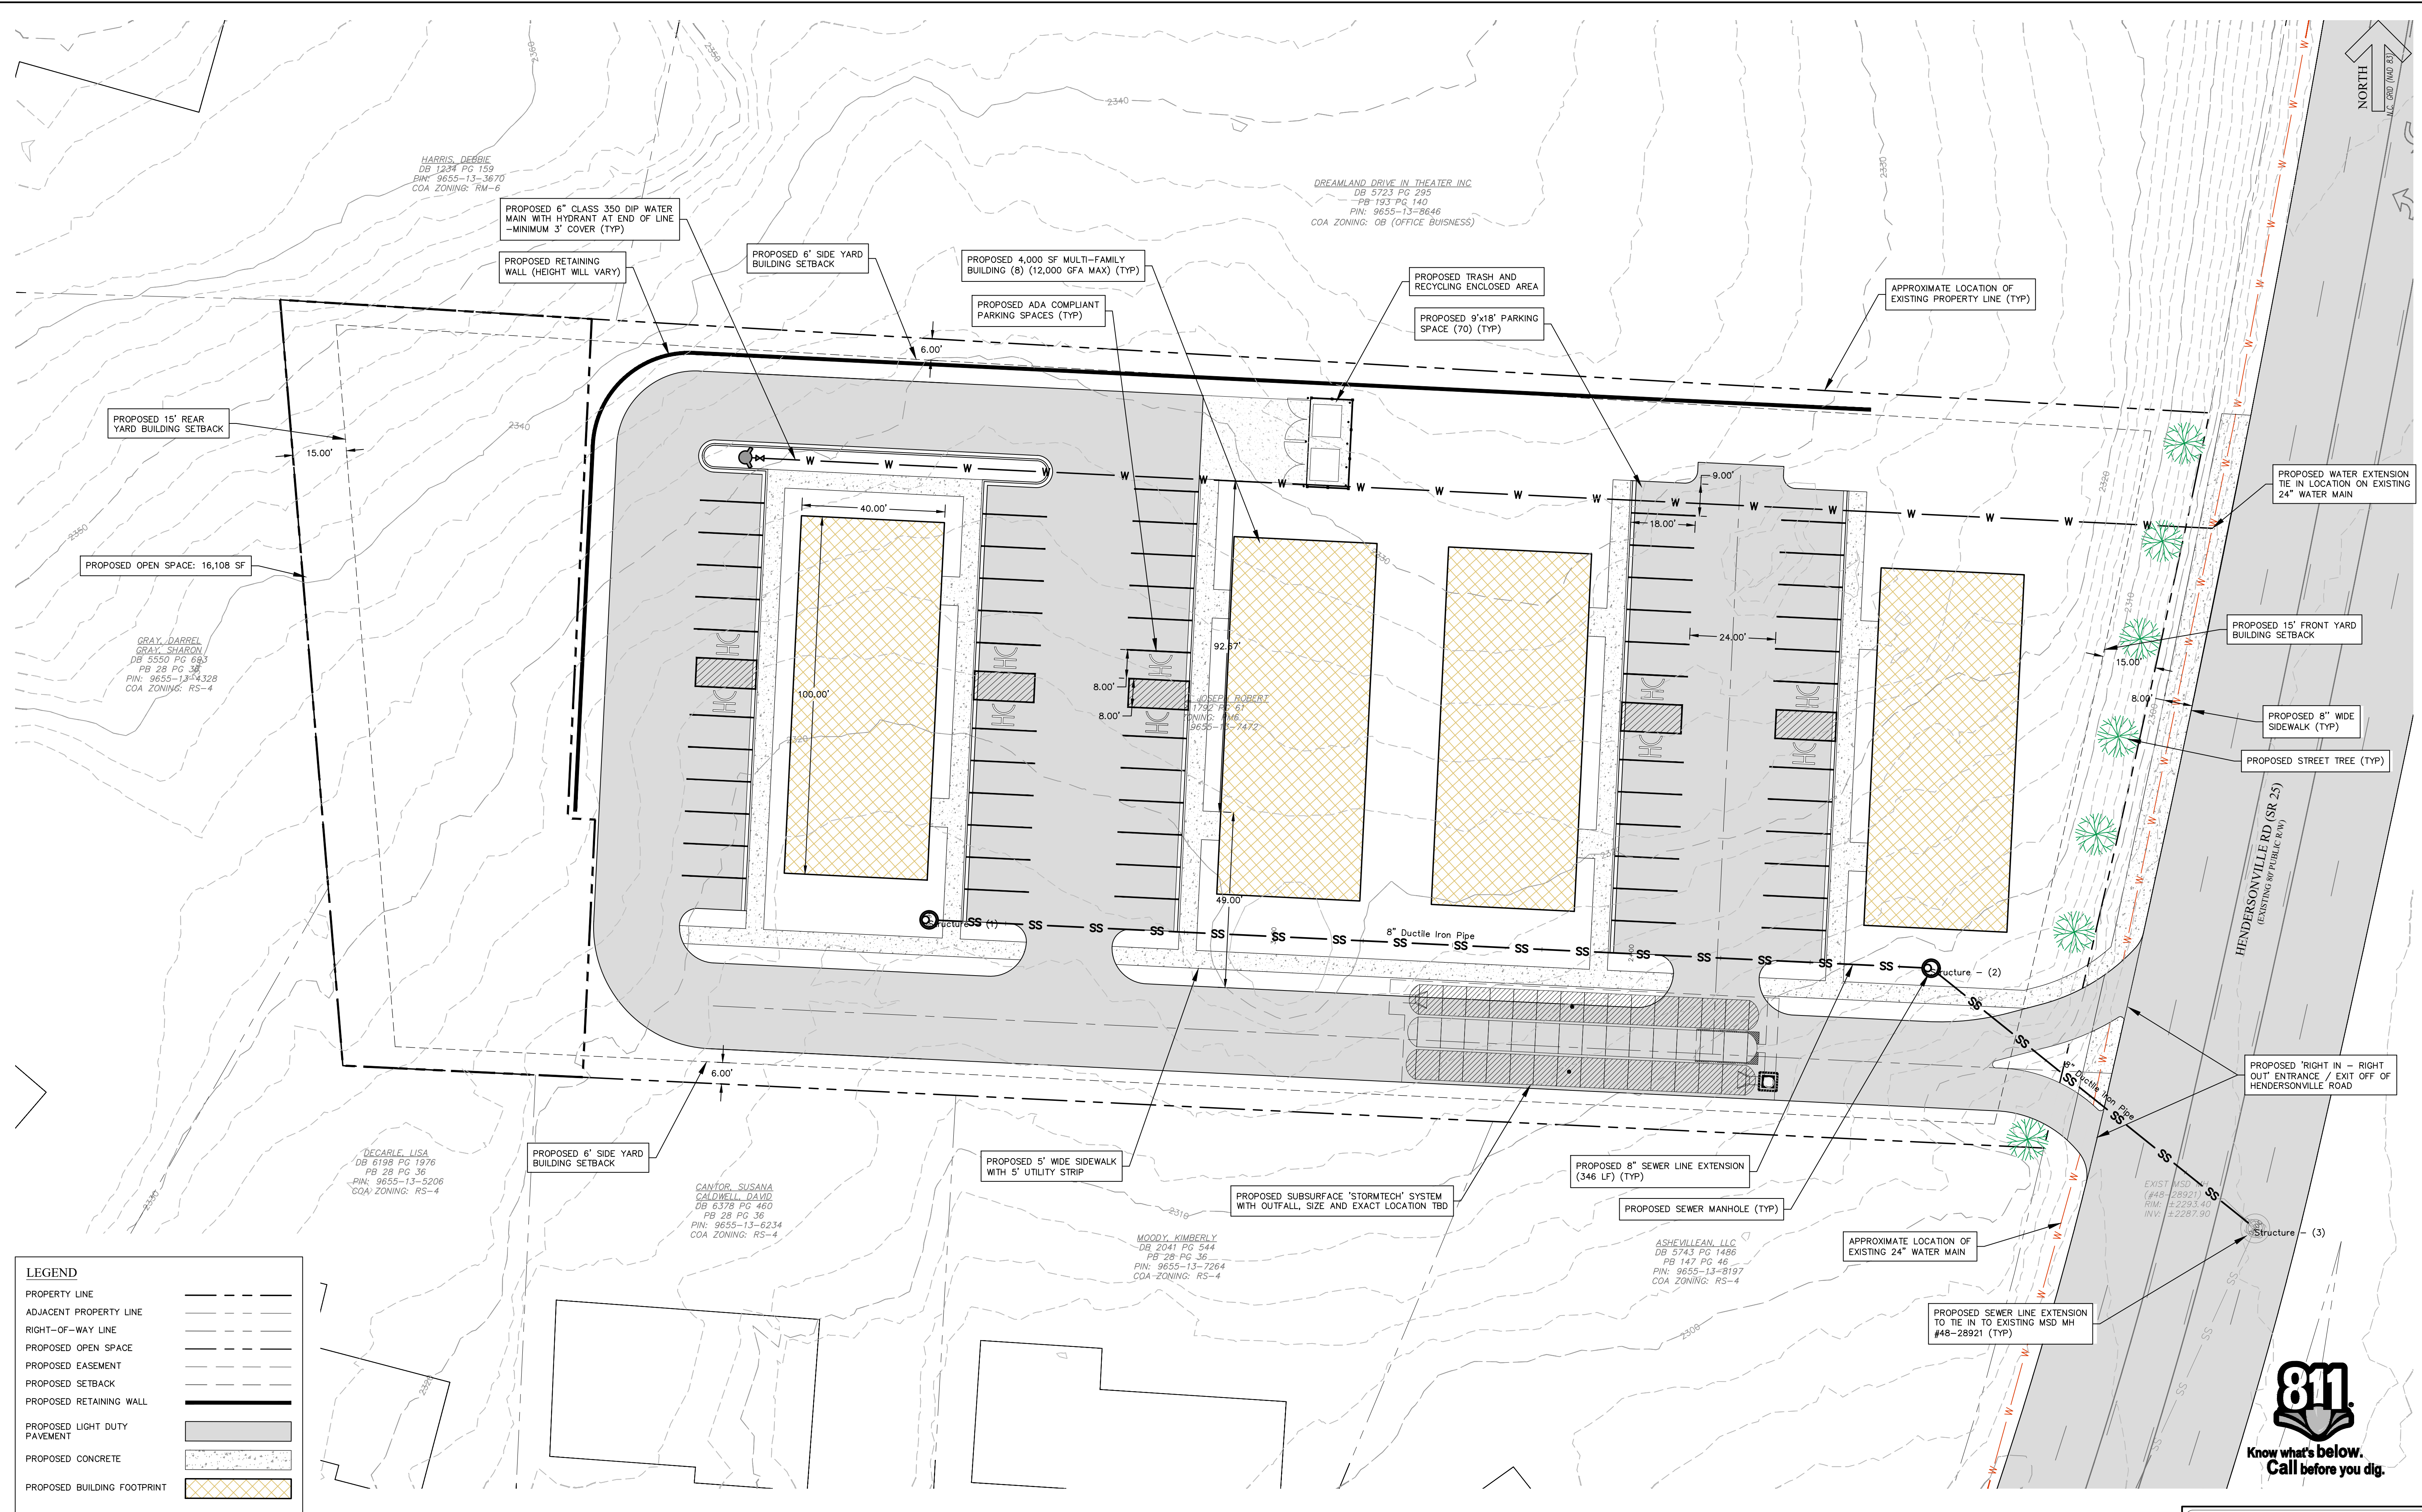


**LEGEND**

PROPERTY LINE	---
ADJACENT PROPERTY LINE	---
RIGHT-OF-WAY LINE	---
PROPOSED OPEN SPACE	---
PROPOSED EASEMENT	---
PROPOSED SETBACK	---
PROPOSED RETAINING WALL	---
PROPOSED LIGHT DUTY PAVEMENT	---
PROPOSED CONCRETE	---
PROPOSED BUILDING FOOTPRINT	---

**1945 HENDERSONVILLE ROAD MULTI-FAMILY  
FEASIBILITY STUDY BULLETIN  
AUGUST 11, 2025**

NOTE:  
ALL EXISTING SITE FEATURES, PROPERTY LINES, UTILITIES, EASEMENTS, STREAMS, ETC. HAVE BEEN APPROXIMATED.

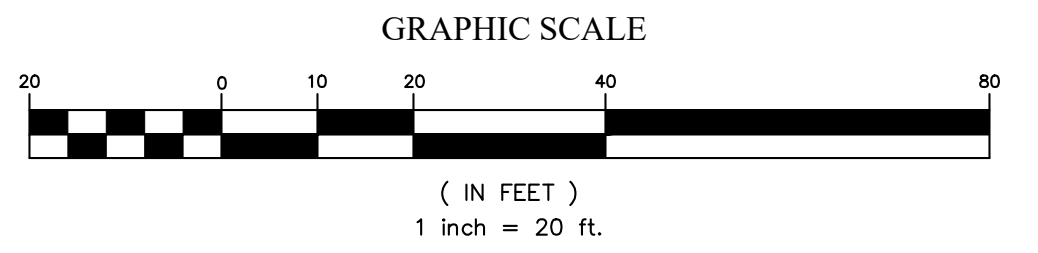

NORTH CAROLINA FIRM NUMBER P-3227

4 WALL STREET, ASHEVILLE, NC 28801  
www.terrafirmavc.com

