


12/12 MAIN ROOF PITCH




BUILDING C UNIT 26 & UNIT 21 FRONT ELEVATION

ROCKY CORNER, BETHANY, CT

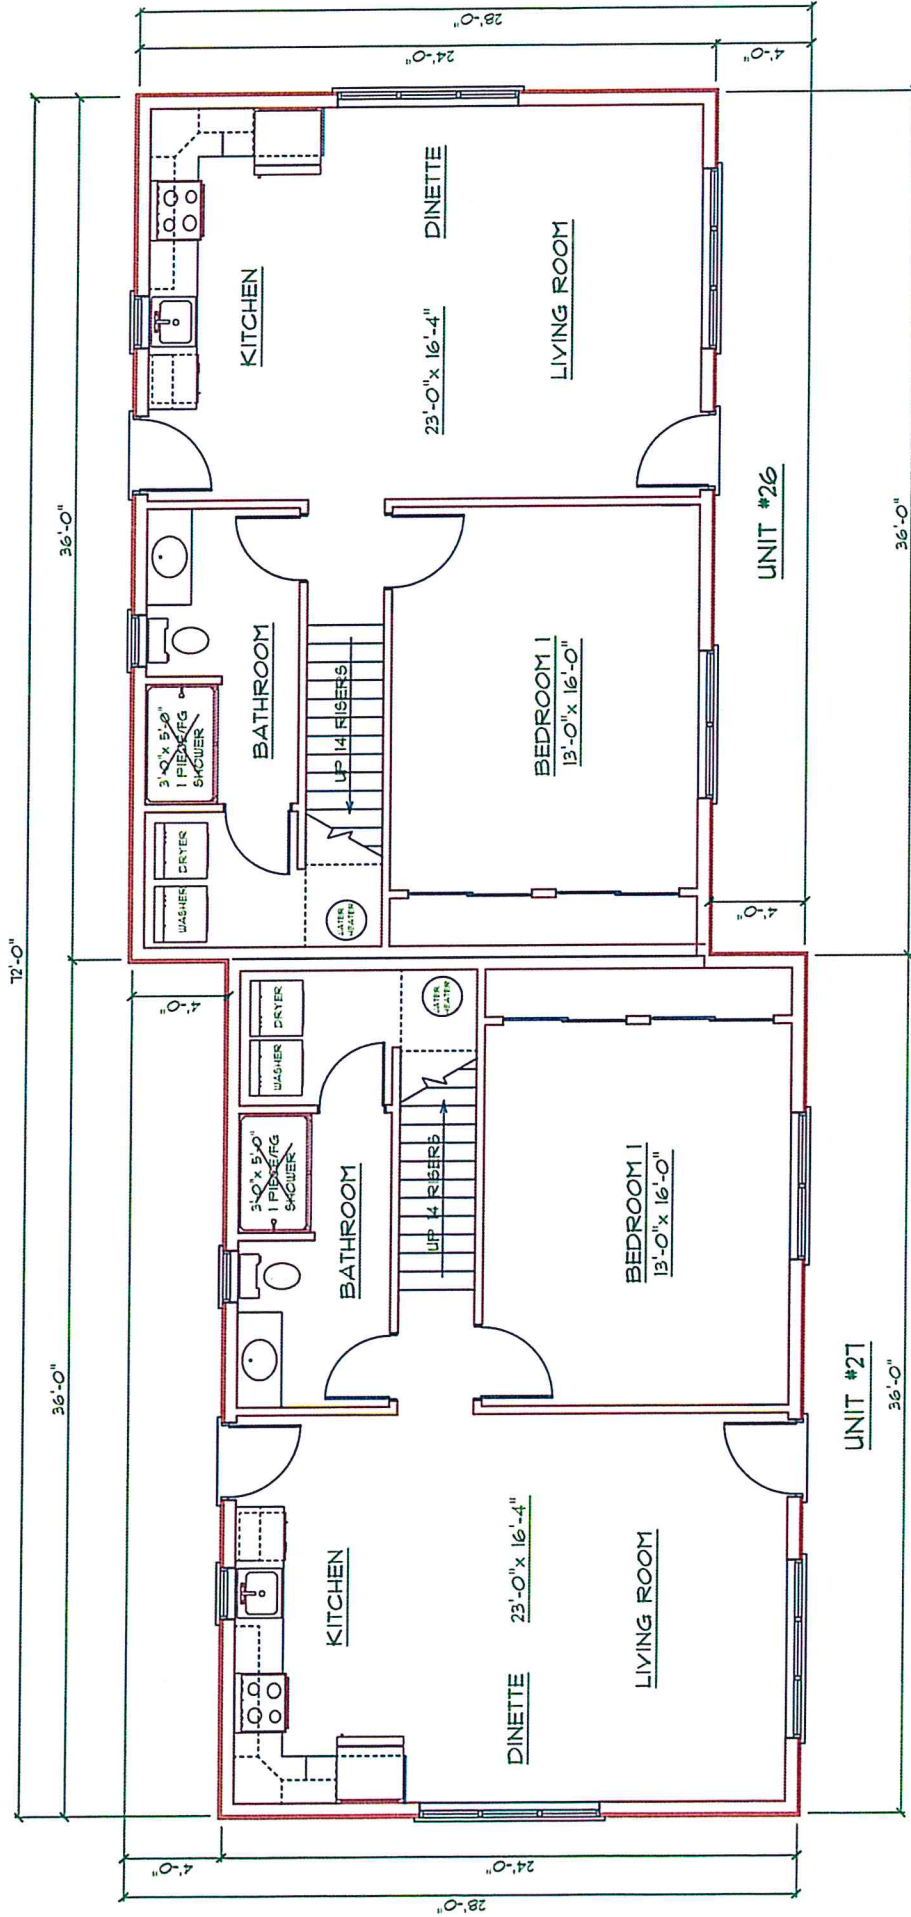

BUILDING C UNIT #26 & UNIT #21 FIRST FLOOR PLAN REVISED 6-01-2023



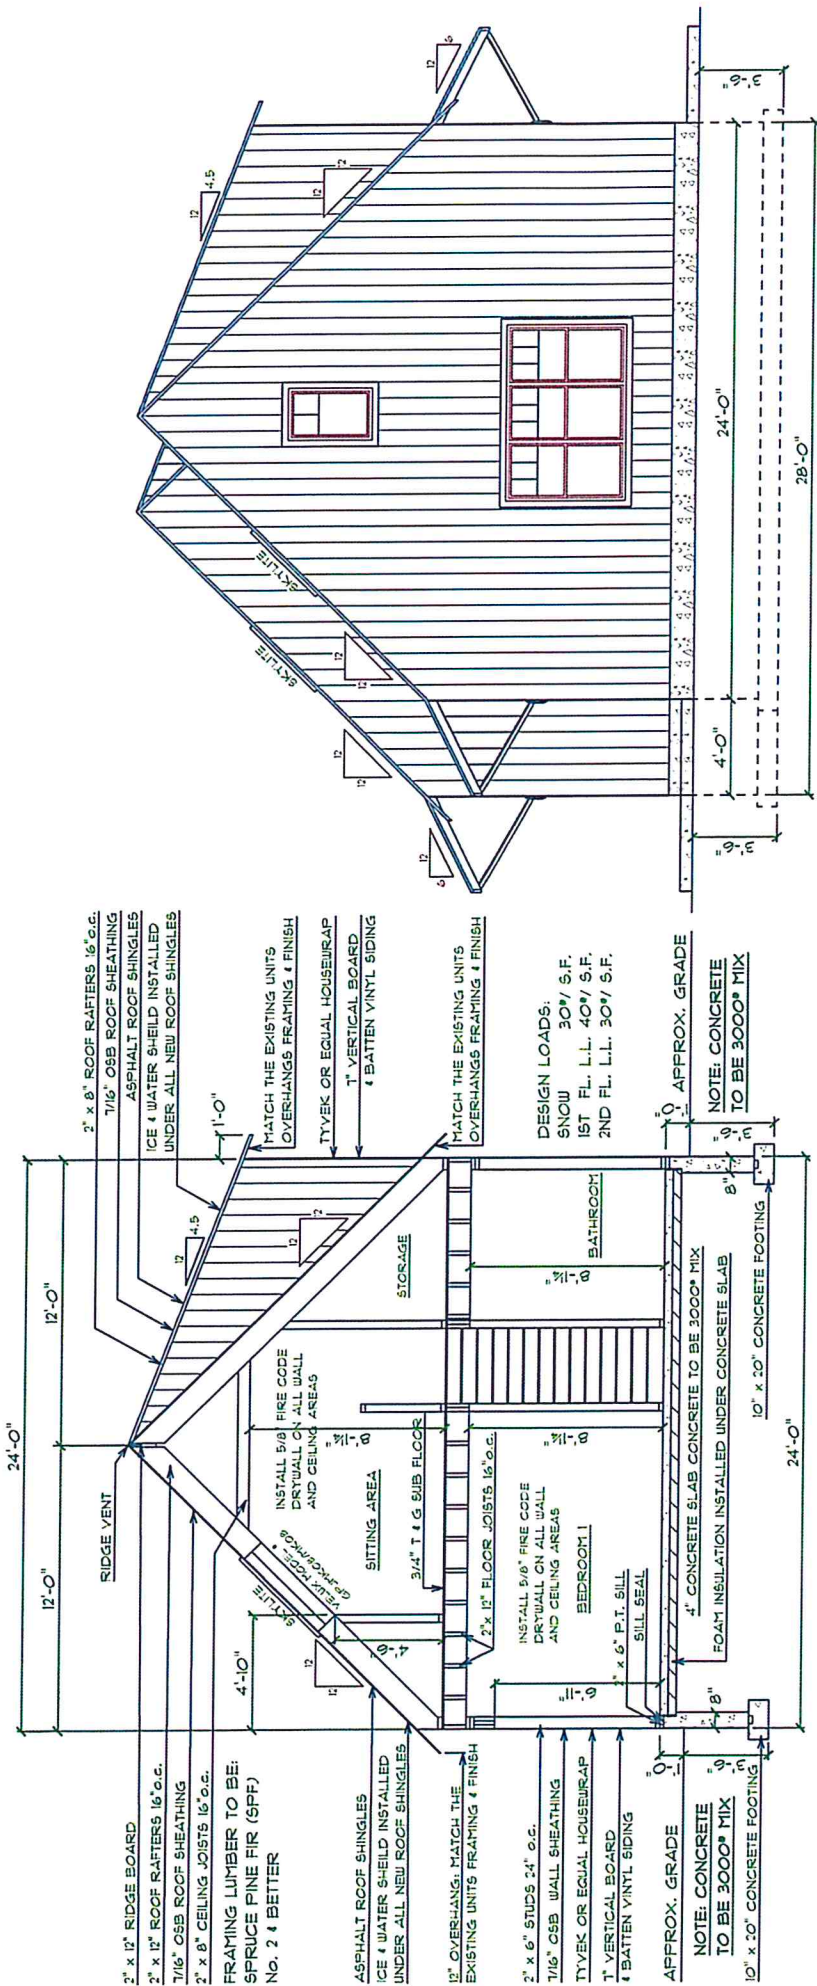


BUILDING C UNIT 26 & UNIT 27 CROSS SECTION 1

BUILDING C UNIT 26 & UNIT 27 RIGHT SIDE ELEVATION

ROCKY CORNER, BETHANY, CT

ROCKY CORNER, BETHANY, CT

4.5/12 DORMER ROOF PITCH      12/12 MAIN ROOF PITCH      4.5/12 DORMER ROOF PITCH

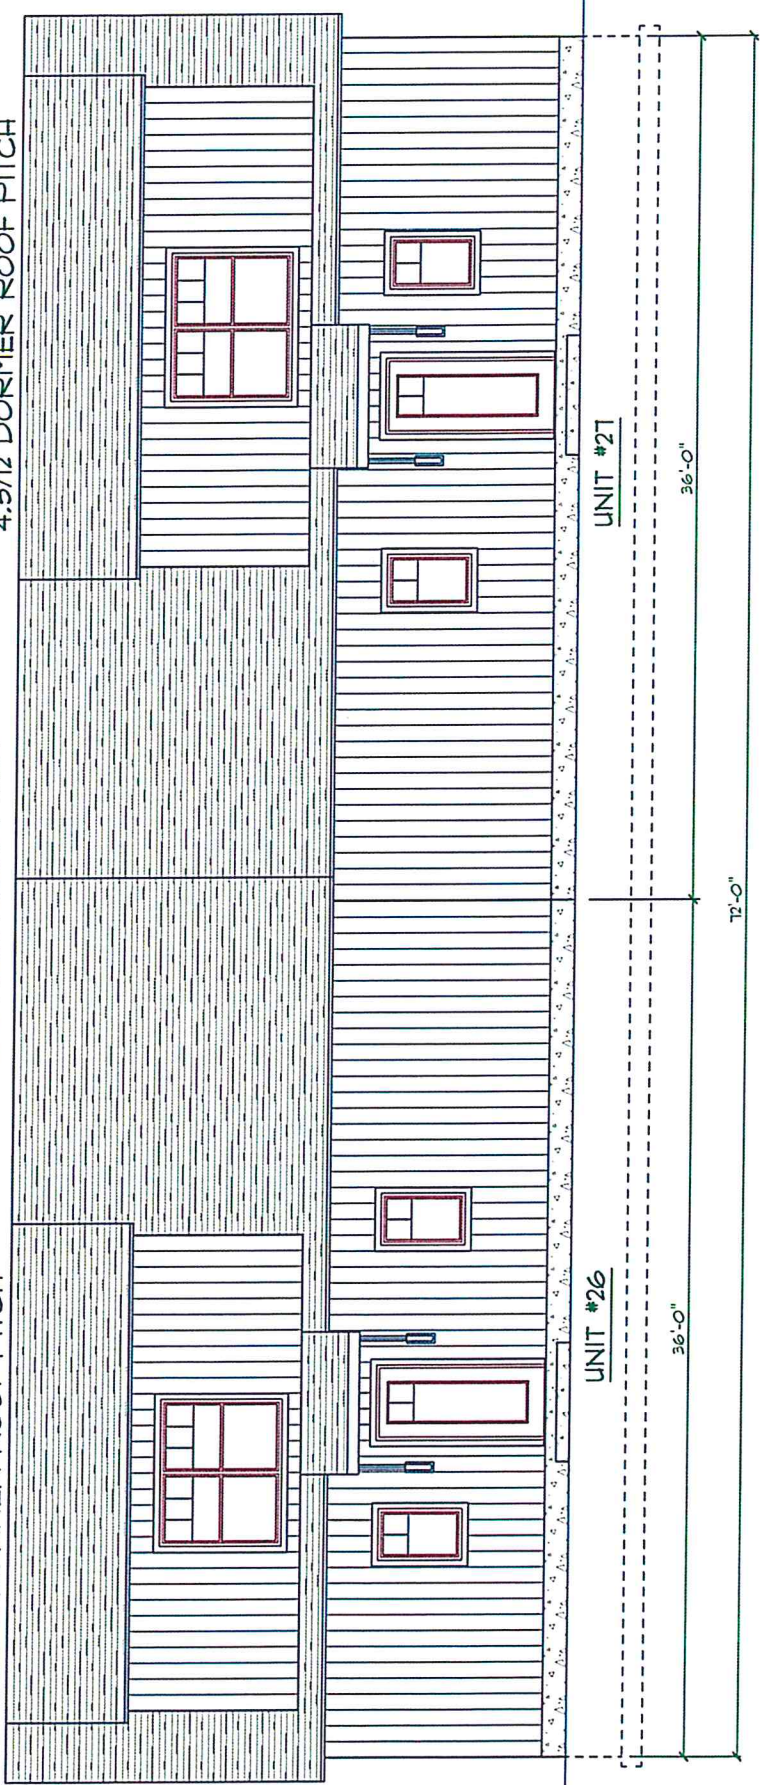

BUILDING C UNIT 26 & UNIT 27 REAR ELEVATION

ROCKY CORNER, BETHANY, CT