


1ST FLOOR
1/8" = 1'-0"

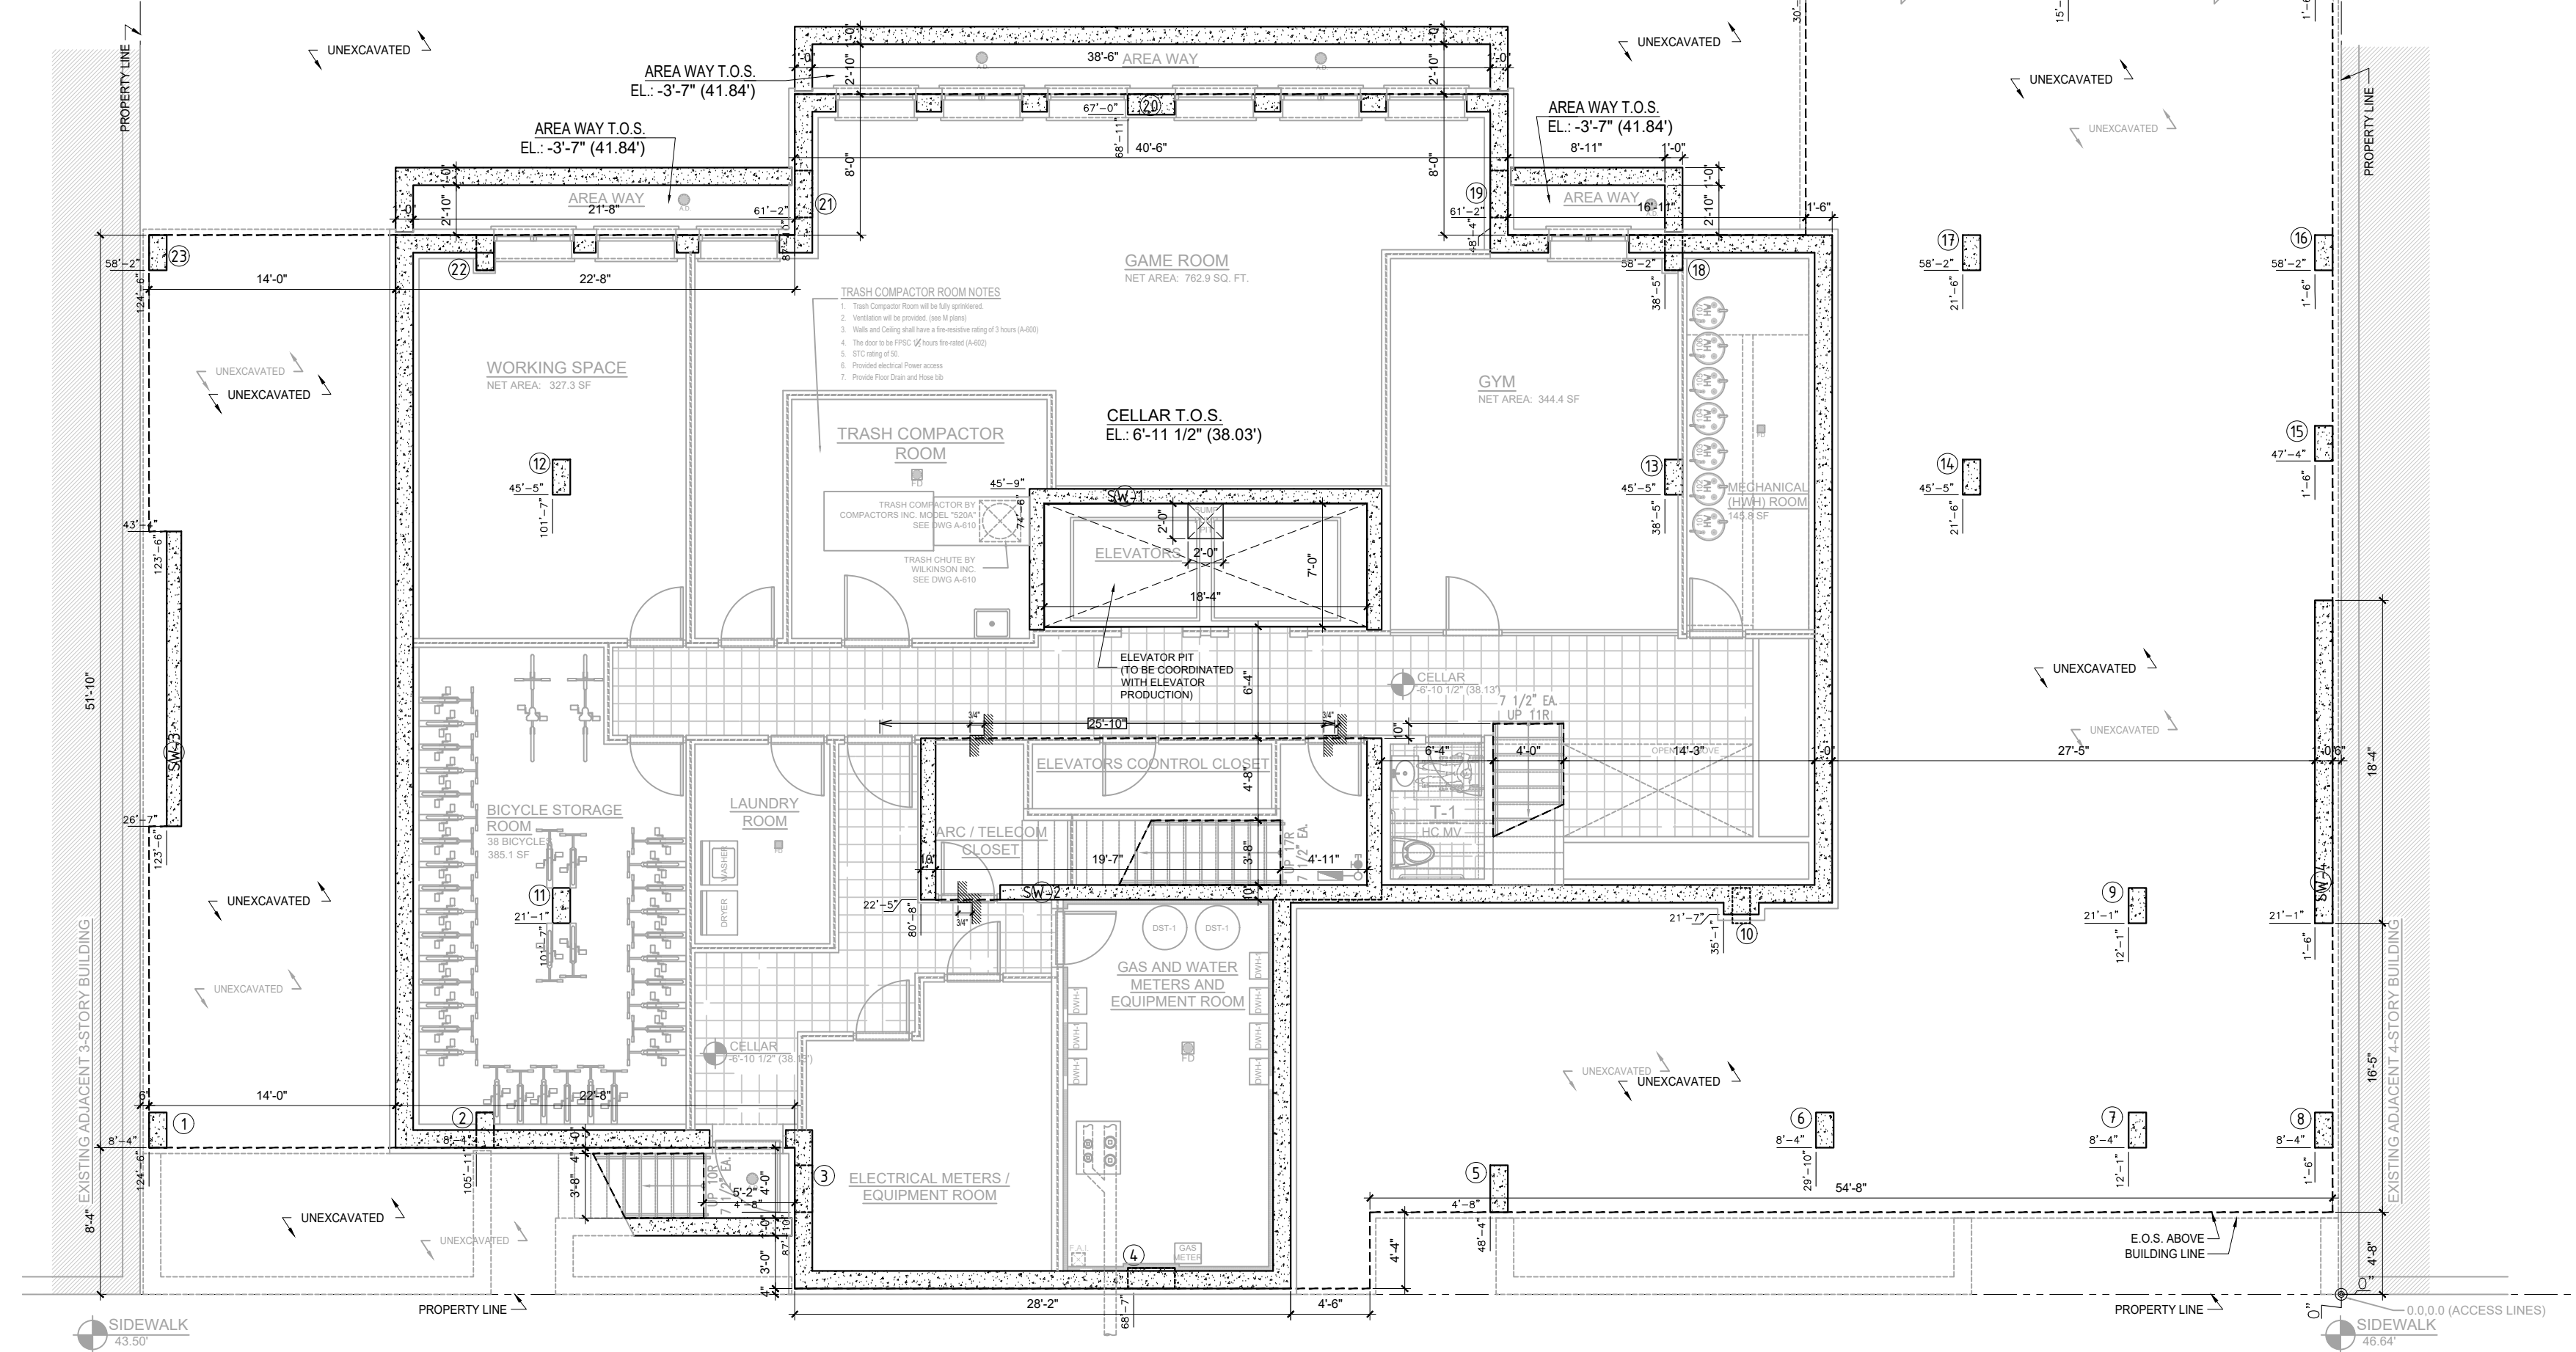

CELLAR FLOOR
1/8" = 1'-0"

REVISION #	DATE	REMARKS

WORK TYPES FILED SEPARATELY:

STRUCTURAL (ST)	B01170890-S3
FOUNDATION (FO)	B01170890-S2
SOE	B01170890-S1
MECHANICAL SYSTEMS (MS)	B01170890-S4
PLUMBING SYSTEMS (PL)	B01170890-S5
SPRINKLER / STANDPIPE	B01170890-S6
DEMOLITION	B01180437-I1
CURB CUT	B01170890-S9
BPP	340917574
FIRE ALARM	2025-TMFALM-002189
PARKS	TBD

Energy Code Statement
To the best of my knowledge, belief and professional judgment, these plans and specifications are in compliance with ASHRAE 2016 Section 11 as modified by appendix CA of 2022 NYCECC



ARCHITECT
ND ARCHITECTURE & DESIGN, P.C.
499 Van Brunt Street, Suite 9B, Brooklyn, NY 11231
Phone (718) 456-2289 Fax (718) 456-2534
web: www.ndarchitect.com
e-mail: nd@ndarchitect.com

Copyright © 2023 ND Architecture and Design. This drawing is an instrument of service and is the sole property of ND Architecture and Design. Any use of this drawing without written consent by ND Architecture and Design is prohibited.
Drawing scales as indicated are for reference only and are not intended to accurately depict actual or designed conditions. Written dimensions shall govern.

DOB NOW#: B01170890-11
BLOCK: 3270 LOT: 24

PROPOSED NEW BUILDING AT:
**343 HIMROD STREET,
BROOKLYN, NY 11237**

DWG TITLE
**CELLAR & 1ST FLOOR
E.O.S. PLANS**

	DATE: 4/30/2025
	PROJECT No.: 24021
	DWG BY: SD
	CHK BY: ND
A-040.00	
CAD FILE No.: DWG	SHEET No.: 1 of 1