


2022-11-10 10:59:41 AM
C:\Users\speterson\Documents\2019-017 Strathcona Office Space_2019_AnnahYD\3.vrt

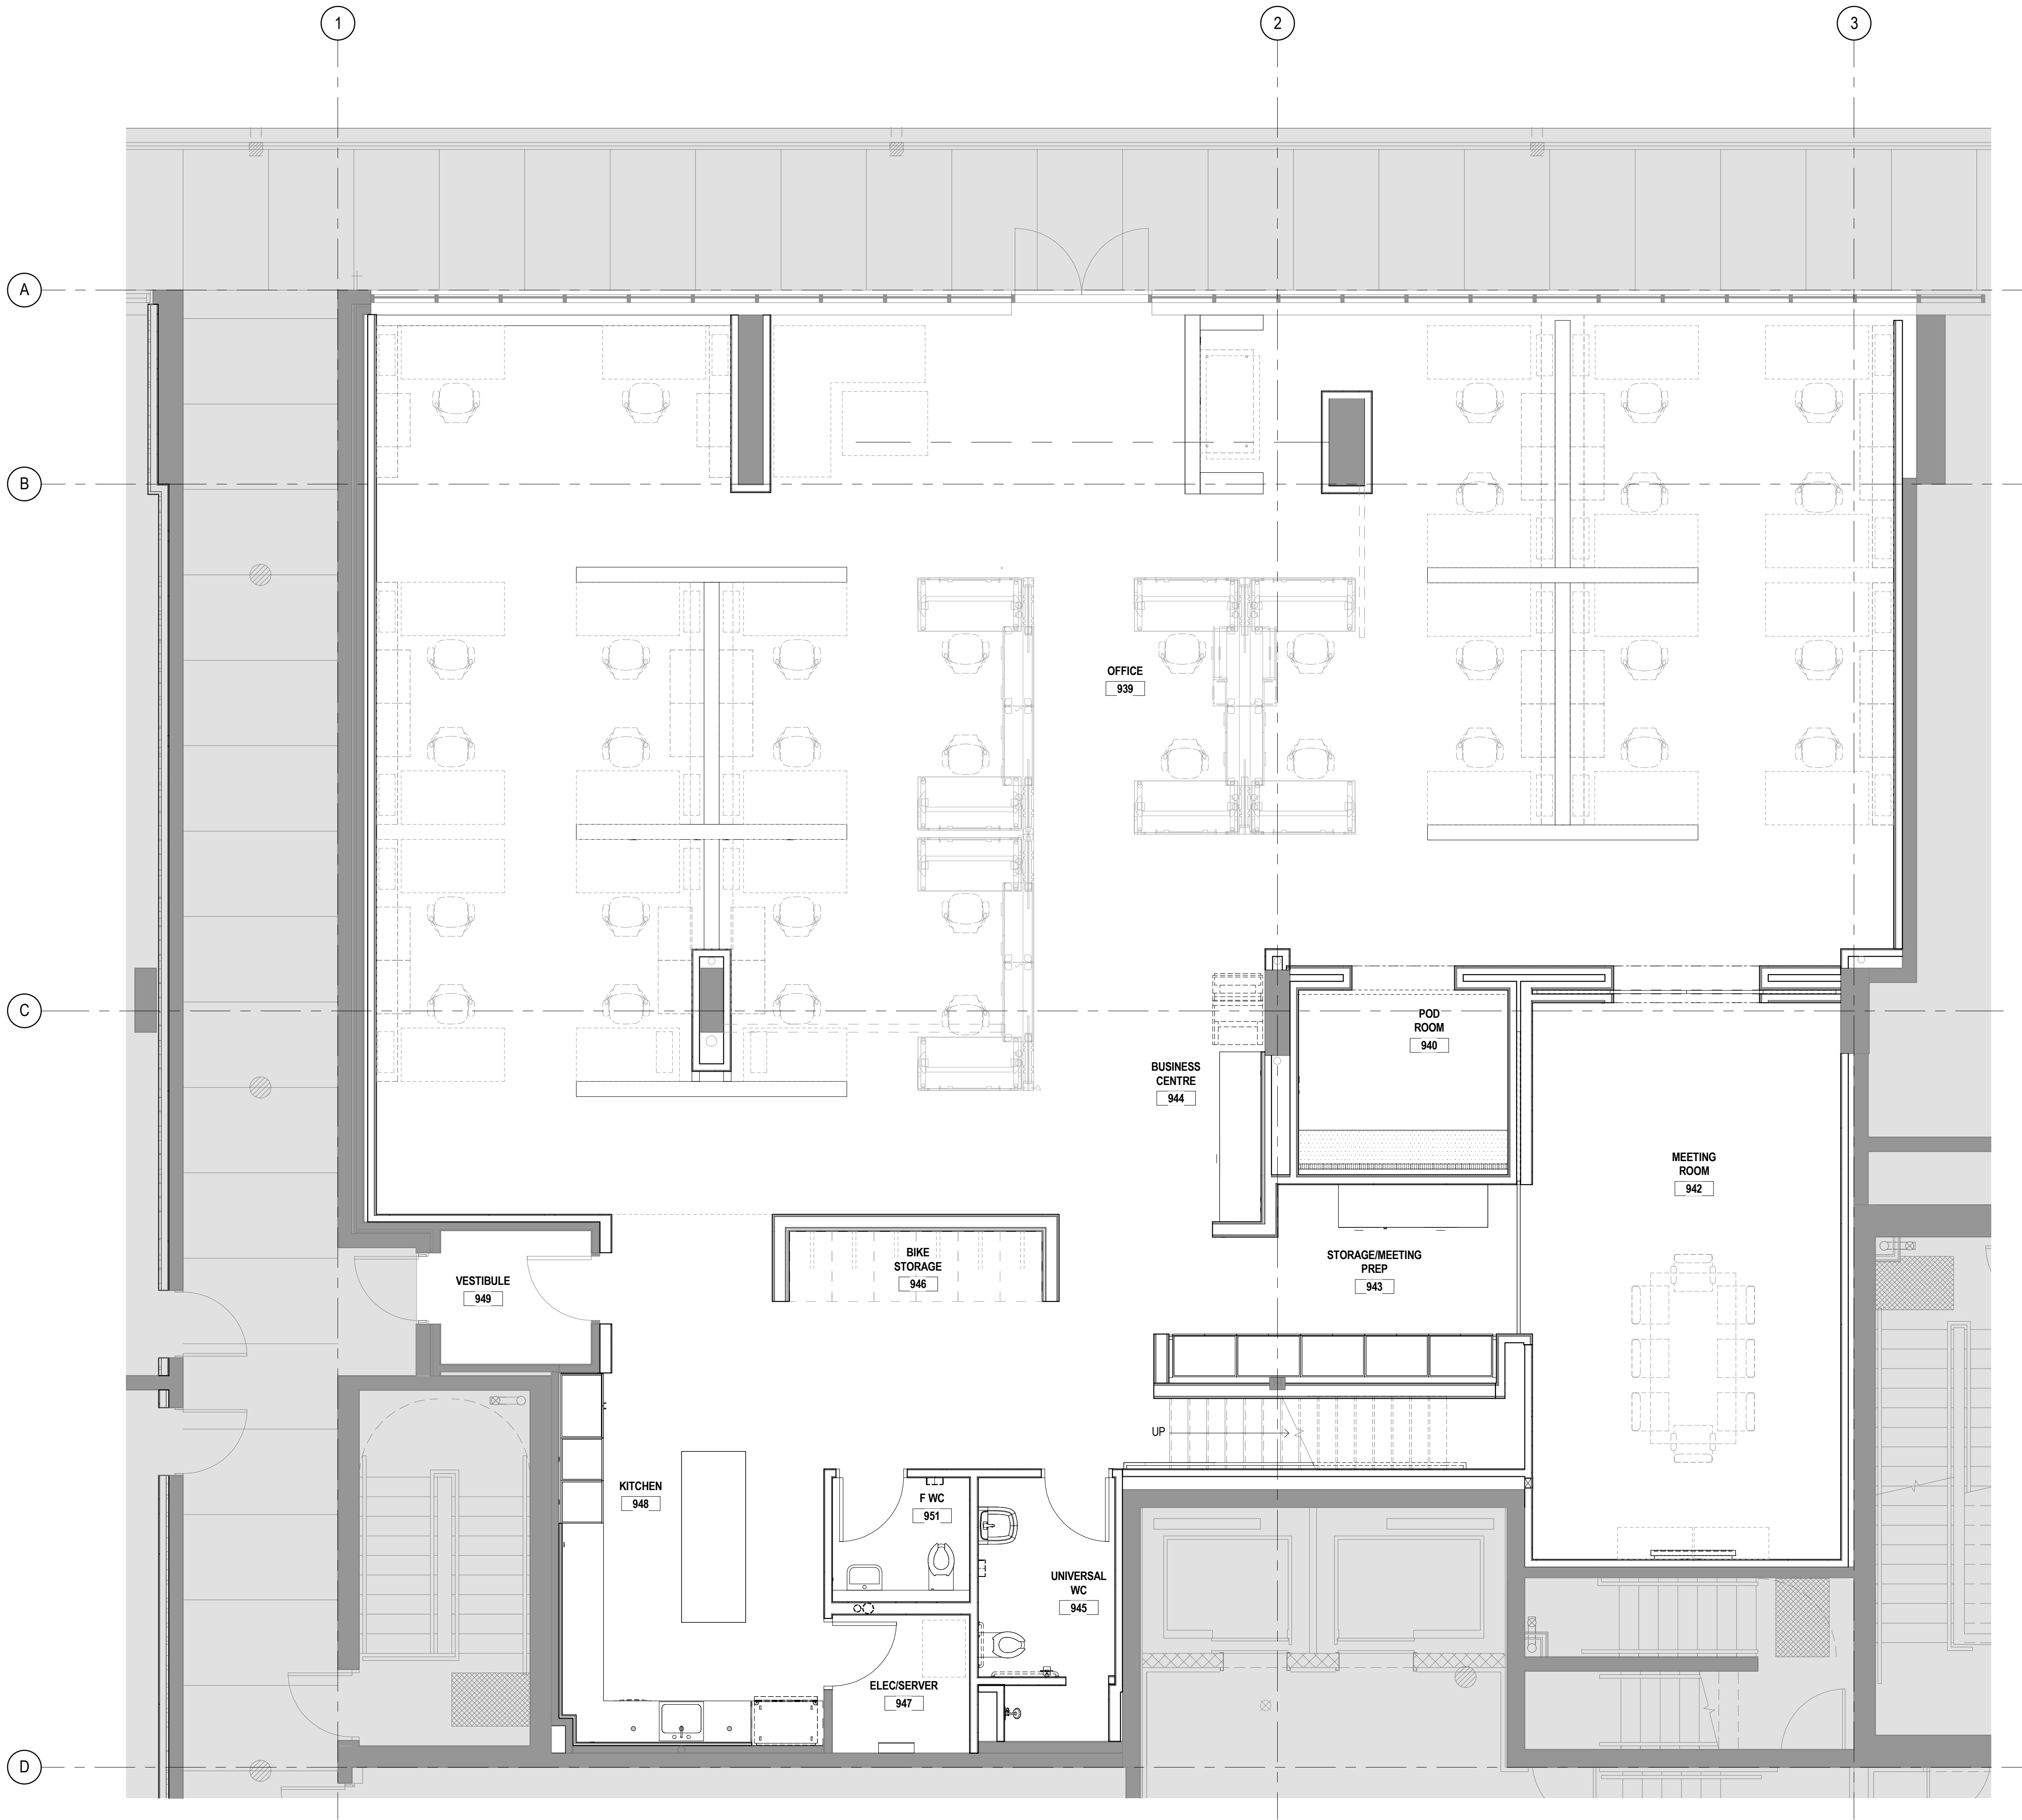

PLAN LEGEND

- SHADED HATCHING DENOTES EXISTING AREAS, OUT OF SCOPE.
- SHADED LINE DENOTES EXISTING
- SOLID LINE DENOTES NEW CONSTRUCTION
- DASHED LINE DENOTES EQUIPMENT, OWNER SUPPLIED CONTRACTOR INSTALLED.
- SHADED DASHED LINE DENOTES FURNITURE OR SYSTEMS FURNITURE NOT IN CONTRACT.

PLAN KEYNOTES

- EDGE OF MEZZANINE ABOVE.
- VERTICAL BICYCLE STORAGE.
- FURNITURE OSCI, TYPICAL.
- LOW-LEVEL DATA / CABLING CHASE APPROXIMATELY 10" HIGH, TO MATCH ADJACENT EXISTING CURB.
- CUSTOM MILLWORK, OSCI.
- CASEWORK, OSCI.
- APPROXIMATE LOCATION OF PLUMBING LINES TO BELOW, CORE CONCRETE AS REQUIRED. REFER TO DEMOLITION PLAN AND MECHANICAL.
- APPROXIMATE LOCATION OF CONDUIT TRENCH IN SLAB. REFER TO DEMOLITION PLAN AND ELECTRICAL.
- PARTITION WALL FOR POWER & DATA CHASE. REFER TO WALL ASSEMBLIES AND ELECTRICAL.
- NEW MECHANICAL RETURN GRILLE IN WALL OF MEETING ROOM BELOW. LOCATION SHOWN TO BE COORDINATED ON SITE. REFER TO MECHANICAL.

KRA



KIRSTEN REITE
ARCHITECTURE

368 POWELL STREET
VANCOUVER BC, V6A 1G4
WWW.KRARCHITECTURE.CA

CONSULTANTS:

COPYRIGHT RESERVED. THIS DRAWING AND DESIGN SHALL NOT BE USED, REPRODUCED, OR REVISED WITHOUT WRITTEN PERMISSION FROM THE ARCHITECT. THE CONTRACTOR SHALL CHECK AND VERIFY ALL DIMENSIONS AND REPORT ALL ERRORS AND OMISSIONS TO THE ARCHITECT PRIOR TO COMMENCING THE WORK. THE DRAWINGS ARE NOT TO BE SCALED.

KEY PLAN

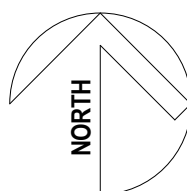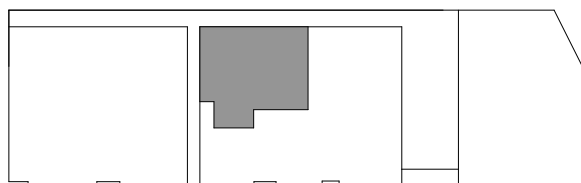

Issued For:

NO	DESCRIPTION	DATE
1	ISSUED FOR CONSTRUCTION	12 NOV 2019
2	SI-07	11 DEC 2019
3	ISSUED FOR BP REVISION	14 JAN 2020
4	SI-07 r1	20 JAN 2020

Project Title

KIRSTEN REITE ARCHITECTURE

STRATHCONA
OFFICE SPACE

939 E HASTINGS STREET,
VANCOUVER BC

Drawing Title

LEVEL 01 -
PARTIAL FLOOR
PLAN

Sheet Information

Date: JAN 14 2020
Project Number: PN: 2019-017
Drawn: KRA
Checked: KRA
Approved: KRA

Stamp

Drawing No.

A2.100