



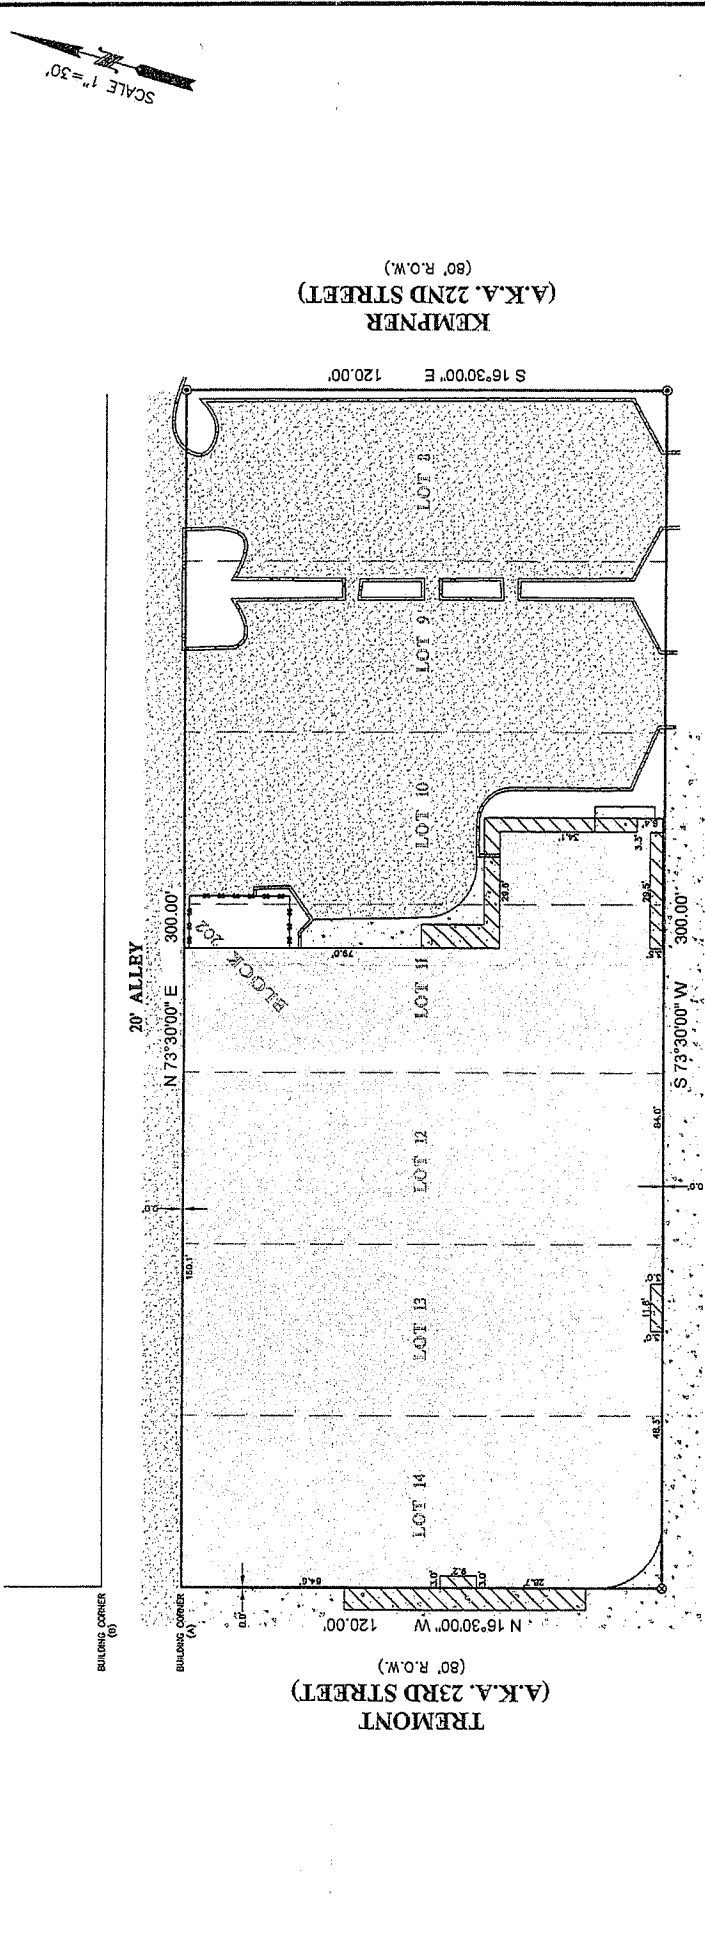

LEGEND

	CONCRETE		FENCE CHAIN LINK
	COVERED CONCRETE		CONCRETE CURB

- NOTES:**
- ALL BEARINGS SHOWN HEREON ARE AS ASSUMED. POINTS (A) AND (B) WERE HELD FOR HORIZONTAL CONTROL.
 - FLOOD INFORMATION IS BASED ON THE NATIONAL FLOOD INSURANCE PROGRAM'S FLOOD INSURANCE RATE MAP FOR THE COUNTY LISTED BELOW.
 - ABSTRACT INFORMATION FOR THE SUBJECT TRACT WAS PROVIDED BY THE TITLE INSURANCE COMPANY LISTED BELOW.
 - ALL EASEMENTS AND BUILDING LINES SHOWN ARE PER THE RECORDED PLAT UNLESS OTHERWISE NOTED.
 - THERE ARE NO NATURAL BARRIERS SHOWN ON SUBJECT PROPERTY.

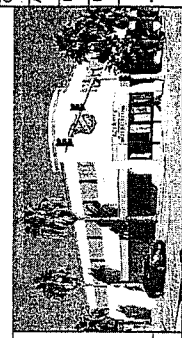

stewart
title

NANCY REDDEN
G.F. # 1216734125

ISSUE DATE: 10-17-2012

409-763-1641



PROJECT:
A LAND TITLE SURVEY OF LOTS 8, 9, 10, 11, 12, 13, AND 14, IN BLOCK 202, IN THE CITY OF GALVESTON COUNTY, TEXAS.

CLIENT:
GALVESTON HISTORICAL FOUNDATION

ADDRESS:
2222 BROADWAY

FLOOD MAP:
FLOOD MAP: 48548 0026 E

FLOOD ZONE:
FLOOD ZONE: "AE"

FLOOD MAP DATE:
FLOOD MAP DATE: 12-5-2002

www.surveyinc.com
surveyinc@yahoo.com
(281)933-1382 • Fax (281)933-1383

STATE OF TEXAS
LAND SURVEYOR
RICHARD RUSSELL
4148

REGISTERED PROFESSIONAL SURVEYOR

DEVELOPER CERTIFICATE:
I, RICHARD RUSSELL, A REGISTERED PROFESSIONAL SURVEYOR, HAVE EXAMINED THE PLAT AND REPRESENT THE FACTS HEREON AS TRUE AND CORRECT. I HAVE ALSO EXAMINED THE RECORDS OF THE PUBLIC RECORDS OF GALVESTON COUNTY, TEXAS, AND HAVE FOUND NO OTHER PLATS OR RECORDS AFFECTING THE SURVEY HEREON. 

FIELD CREW:
JOS#

DRAFTER:
EF

DATE:
10-22-2012

10-17726-12

SCALE 1"=30'