
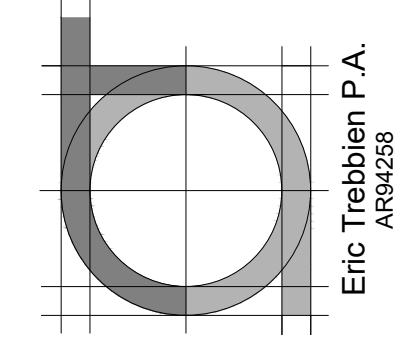


THE PROFESSIONAL SERVICES OF THE DESIGNER AND/OR ARCHITECT ARE UNDERTAKEN FOR AND ARE PERFORMED IN THE INTERESTS OF THE PROJECT OWNER. NO CONTRACTUAL OBLIGATION IS ASSUMED BY THE DESIGNER AND/OR ARCHITECT FOR THE BENEFIT OF ANY OTHER ENTITY INVOLVED IN THIS PROJECT EXISTING CONDITIONS. THE DESIGNER AND/OR ARCHITECT DISCLAIMS ANY RESPONSIBILITY FOR THE EXISTING BUILDING STRUCTURE, SITE CONDITIONS, EXISTING CONSTRUCTION ELEMENTS, OR ANY OTHER DOCUMENTS, DRAWINGS, OR OTHER INFORMATION RELIED UPON OR INTRODUCED TO BE USED FOR ANY PARTS OF THE PROJECT. THE DESIGNER AND/OR ARCHITECT'S DESIGN AND DRAWINGS HAVE BEEN PREPARED BY THE DESIGNER AND/OR ARCHITECT'S DESIGN TEAM AND ARE NOT TO BE USED FOR ANY OTHER PROJECT OR FOR ANY OTHER PURPOSE. THE DESIGNER AND/OR ARCHITECT'S DESIGN AND DRAWINGS ARE NOT TO BE USED FOR ANY OTHER PROJECT OR FOR ANY OTHER PURPOSE. THE DESIGNER AND/OR ARCHITECT'S DESIGN AND DRAWINGS ARE NOT TO BE USED FOR ANY OTHER PROJECT OR FOR ANY OTHER PURPOSE.

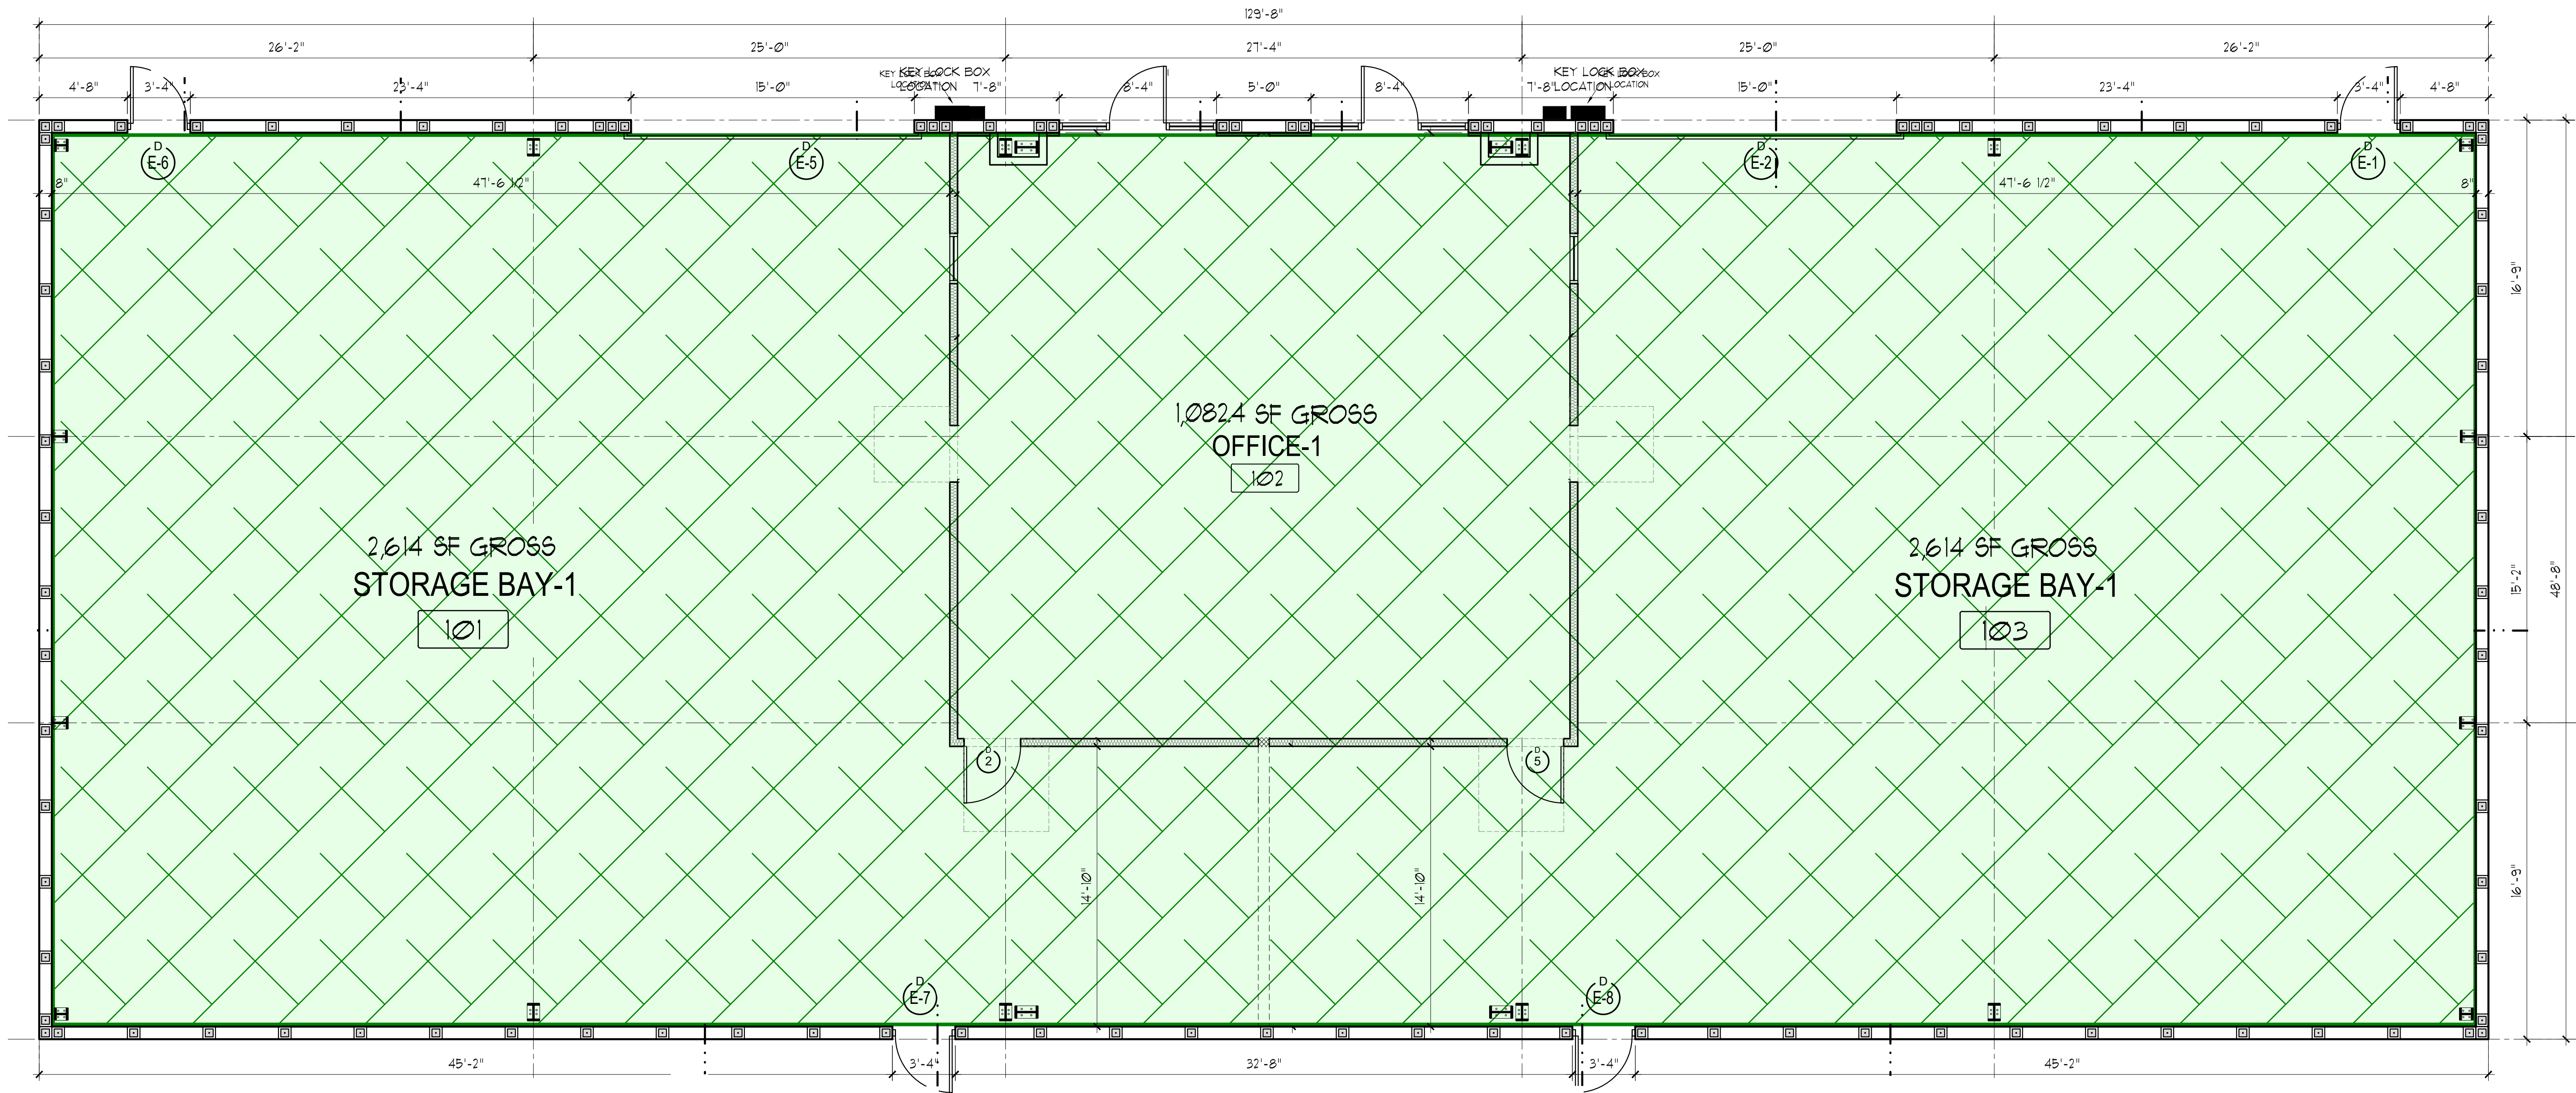

Treb Arc, Inc
Architecture, Planning, Design
7501 NW 4th Street #212e
Plantation, FL 33317
954.530.1765

PROJECT NAME: **New Ground Up Warehouse Building:**
Wilson & Company
1735 Kennedy PT
Oviedo, FL 32765
address to be verified

SHEET TITLE:

Overall Building / Egress Plan

REVISIONS:

RELEASED FOR:	REVIEW
DATE:	09/11/2025
PROJECT NO:	25205
PROJECT MGR:	ERT

A0-1