
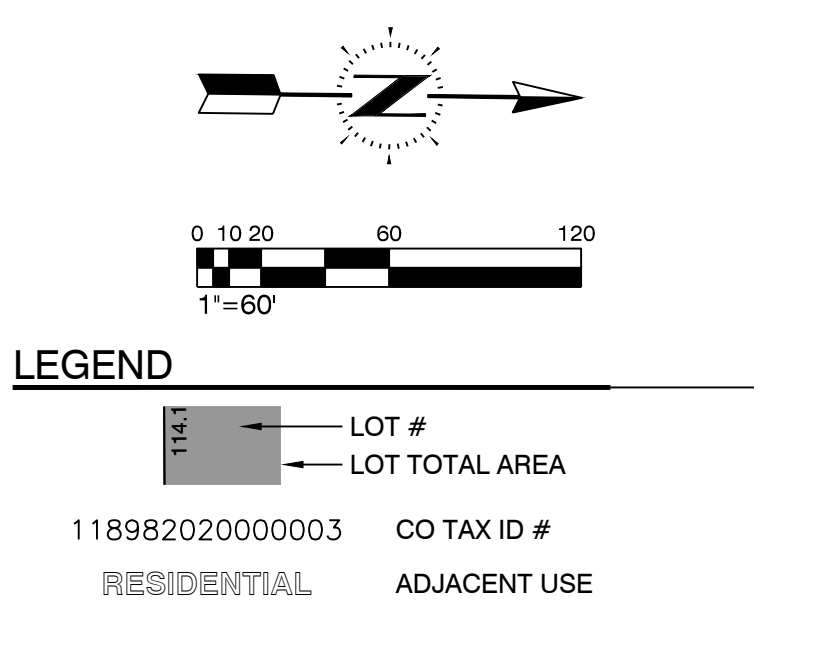
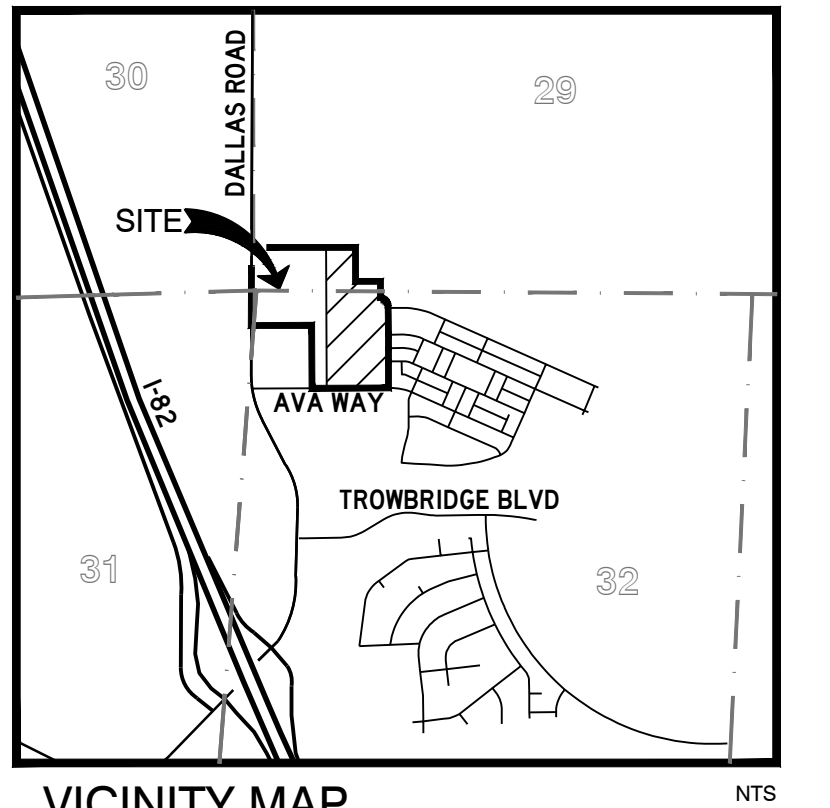


132982BP4732022

132982BP4732025

132982BP4732026

132982BP4732027

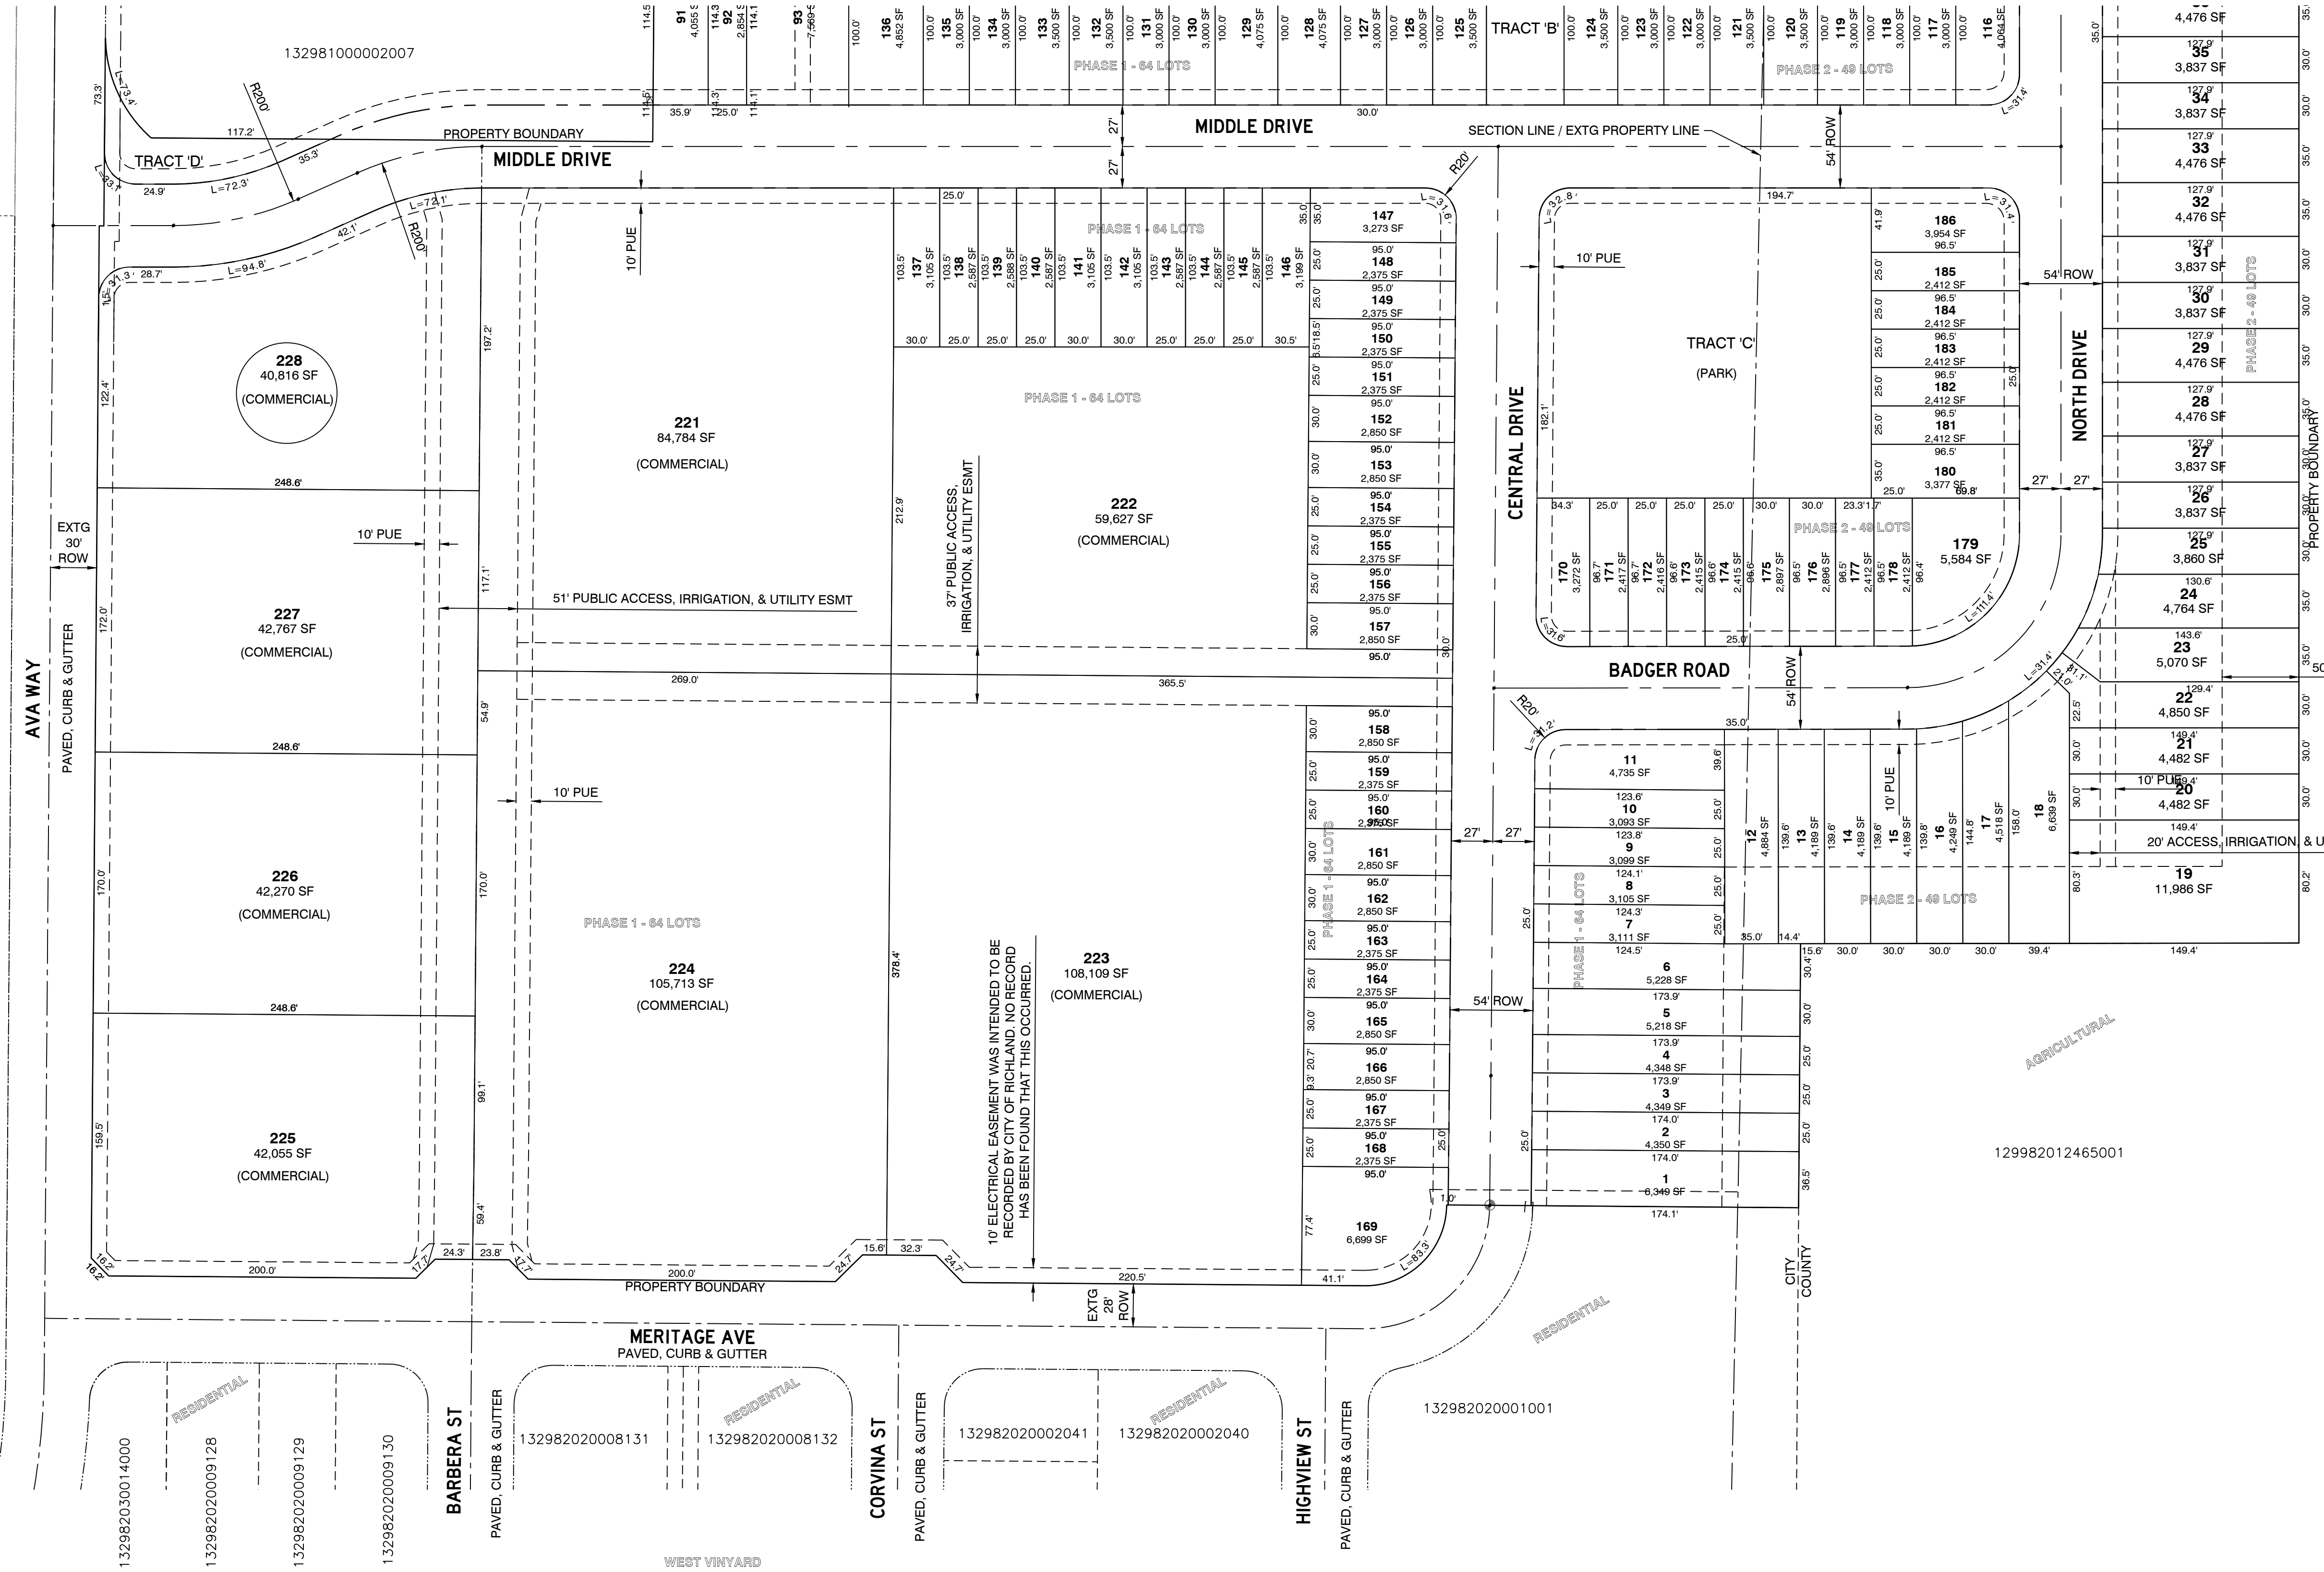

Preliminary plat, east half for:  
**Desert Sky**  
 A project in the City of Richland, WA

Drawn by: DAK  
 Checked by: JEF  
 JF Eng. Job # 0195.00  
 Scale H: 1"=60'  
 Scale V: N/A  
 Date: Aug 19, 2024  
 PP102

**JIF** ENGINEERING, PLLC  
 ENGINEERING  
 PLANNING  
 PROJECT MANAGEMENT  
 Kennewick, WA 99336  
 104 Clover Island Dr., Suite 201  
 (509) 551-8174 PHN  
 www.JFEngineering.pro

