


REVISION

P25-01319

Revision
Approved
Juan Lopez
03/12/2026
12:53:46 PM

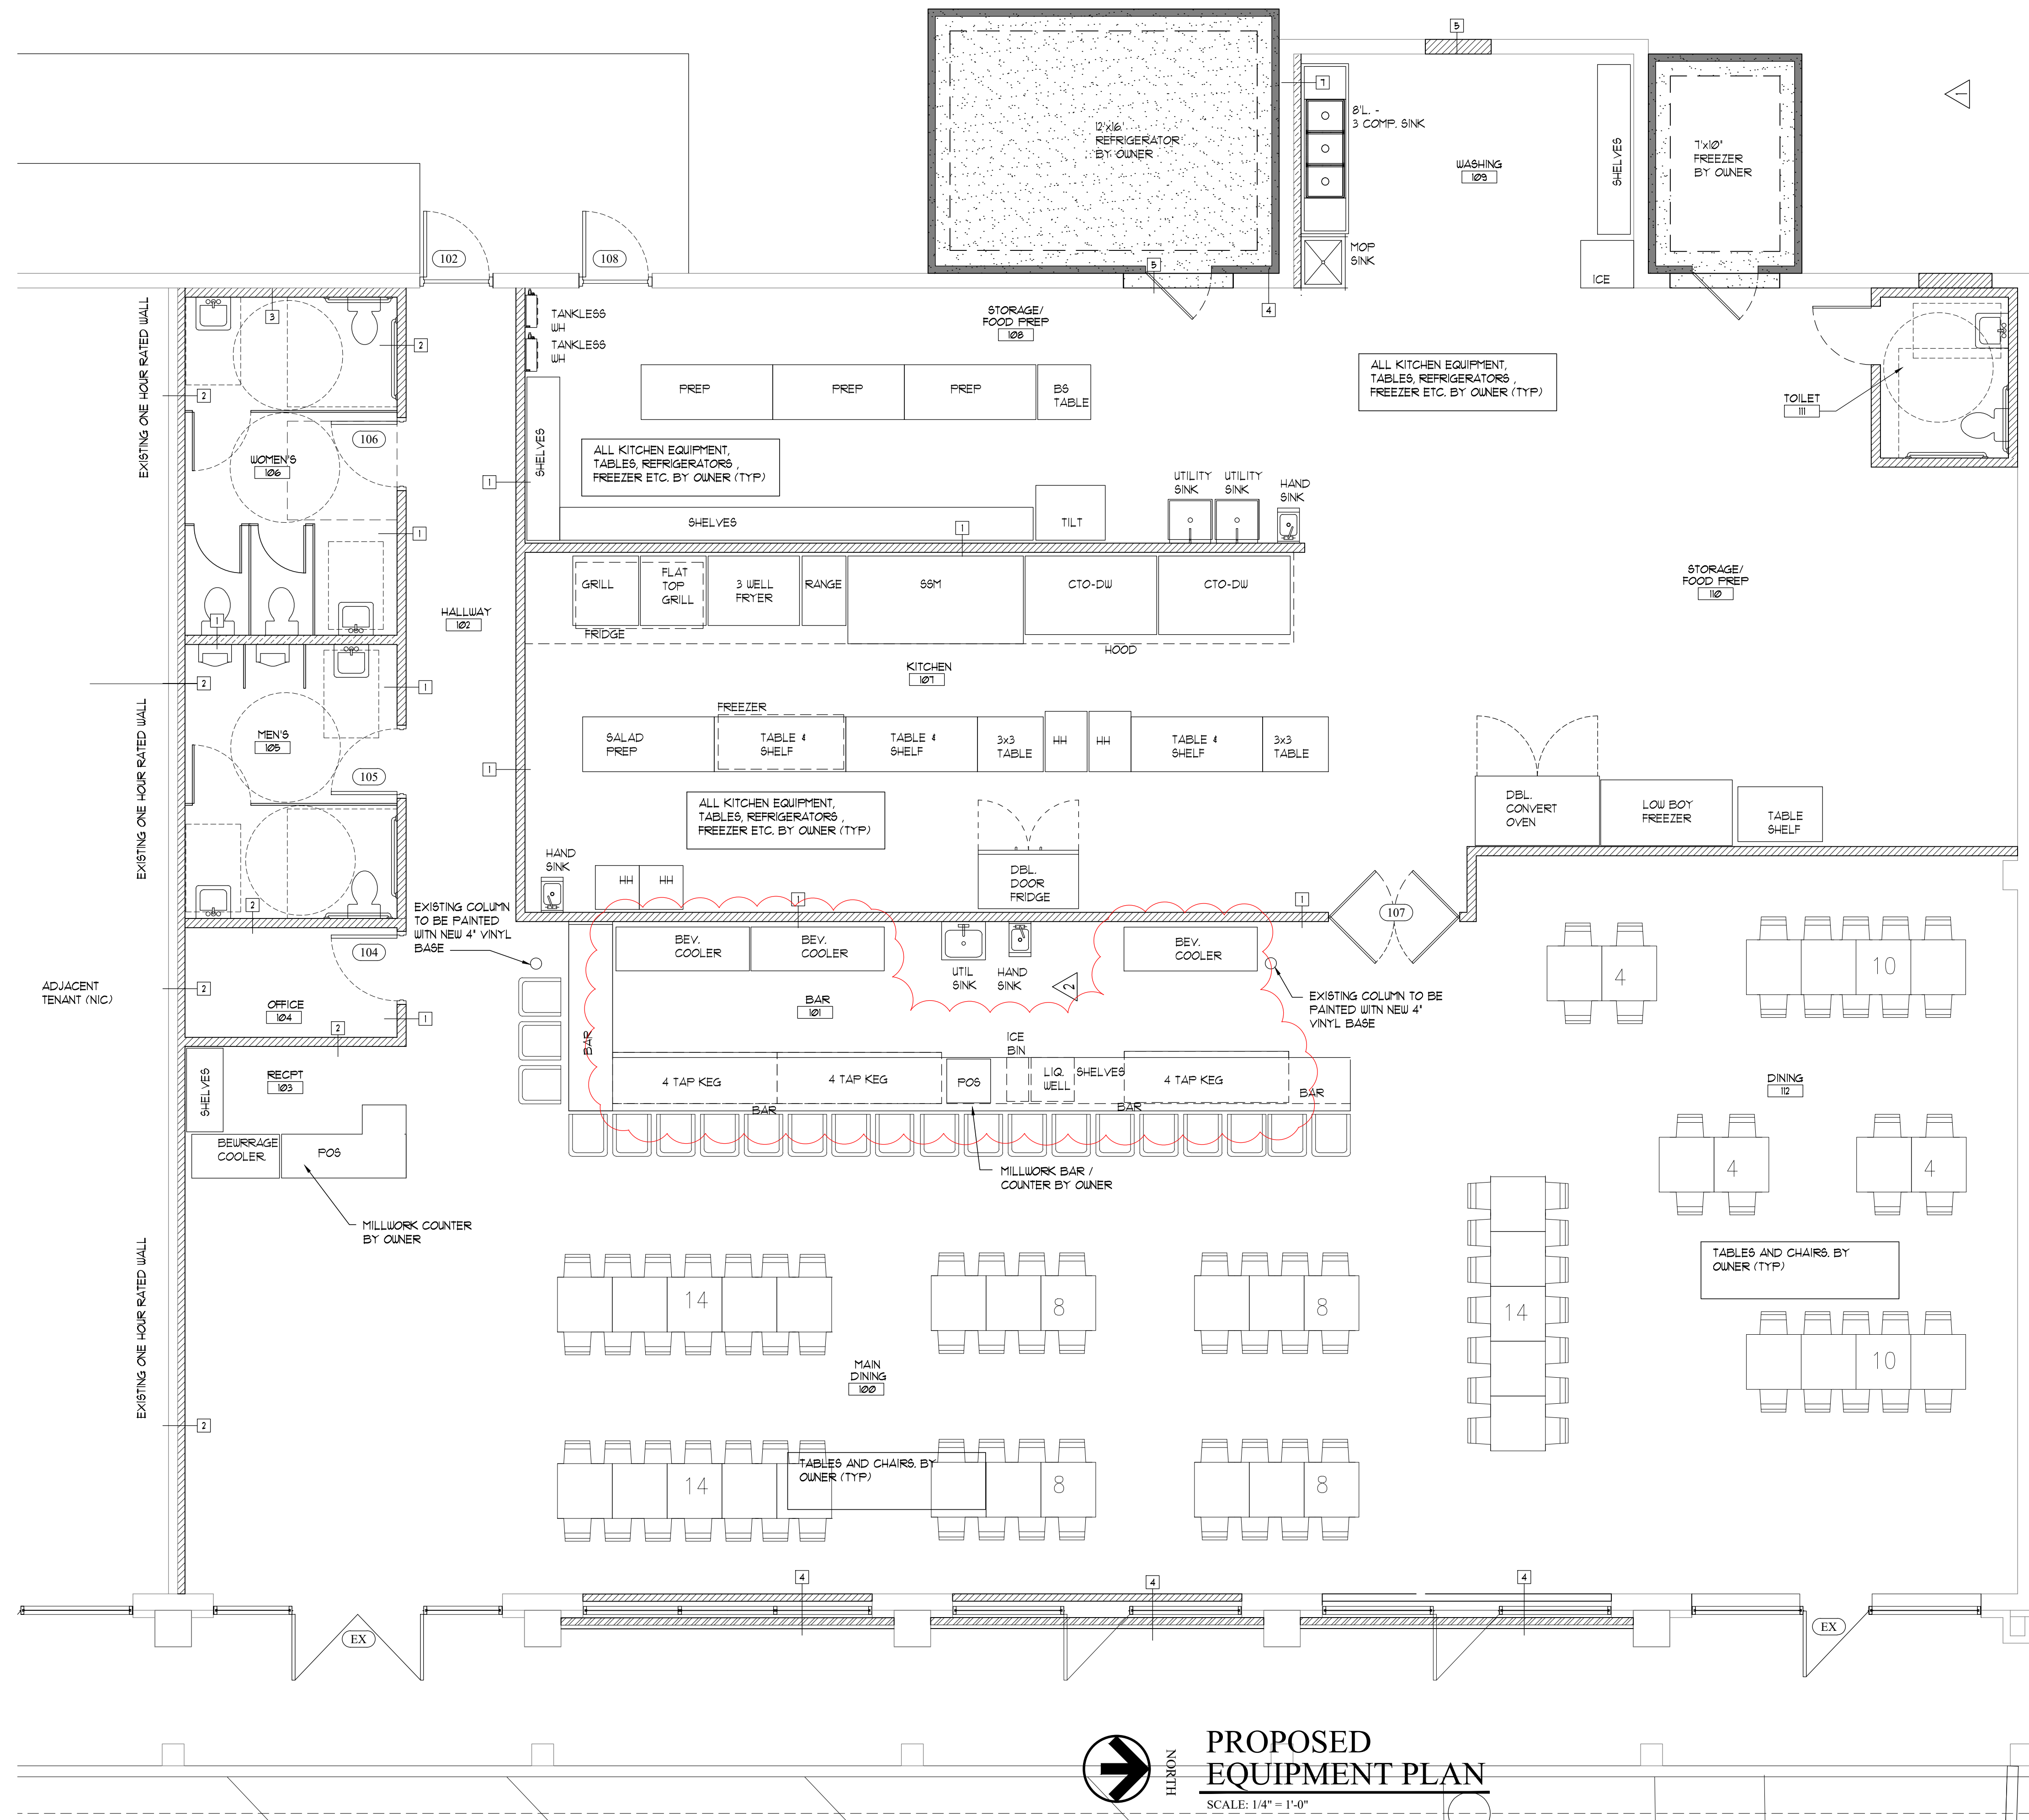

PROPOSED EQUIPMENT PLAN
SCALE: 1/4" = 1'-0"

Rev	Date	Description	By
1	10-31-25	owner change	NB
2	03-10-26	owner change	NB

MEP ENGINEER

Joseph Lawrence & Co
Consulting Engineers

STRUCTURAL ENGINEER

ARCHITECT
BLANKENSHIP ARCHITECTS INCORPORATED
541 LAKE CATHERINE DRIVE
MAITLAND, FL 32751
407.331.8868
nelson@blankenshiparchitects.com

TENANT SPACE DEMOLITION
UNITS 108, 116A, 116B & 116C
LONDWOOD RETAIL CENTER
190 South Ronald Reagan Boulevard
Longwood, Florida 32701

PROPOSED EQUIPMENT PLAN

DRAWN JR	CHECKED NBB
PROJECT NUMBER 2517	
DRAWING NUMBER A-112	
DATE 09-09-25	