


10TH AVE 200
 PEGGY L. LINDSFORD
 RB. 108.3, PG. 927 RORCT
 MAP 80-0, GROUP A, PARCEL 37 TAORCT
 ZONE: CC

10TH AVE
 UNITED STATES TOBACCO & MFG LTD PARTNERSHIP
 RB. 554, PG. 142 RORCT
 MAP 80-0, GROUP A, PARCEL 60 TAORCT
 ZONE: CC


CHEATHAM ST 1003
 JACK LINK
 RB. 990, PG. 875 RORCT
 MAP 80-0, GROUP A, PARCEL 35 TAORCT
 ZONE: CC

CHEATHAM ST 1000
 STEVEN R. JUSTICE & TERESA LEWIS
 RB. 1795, PG. 542 RORCT
 MAP 80-0, GROUP B, PARCEL 07 TAORCT
 ZONE: CC

CHEATHAM ST 1002
 STEVEN R. JUSTICE & TERESA LEWIS
 RB. 1584, PG. 576 RORCT
 MAP 80-0, GROUP B, PARCEL 06 TAORCT
 ZONE: CC

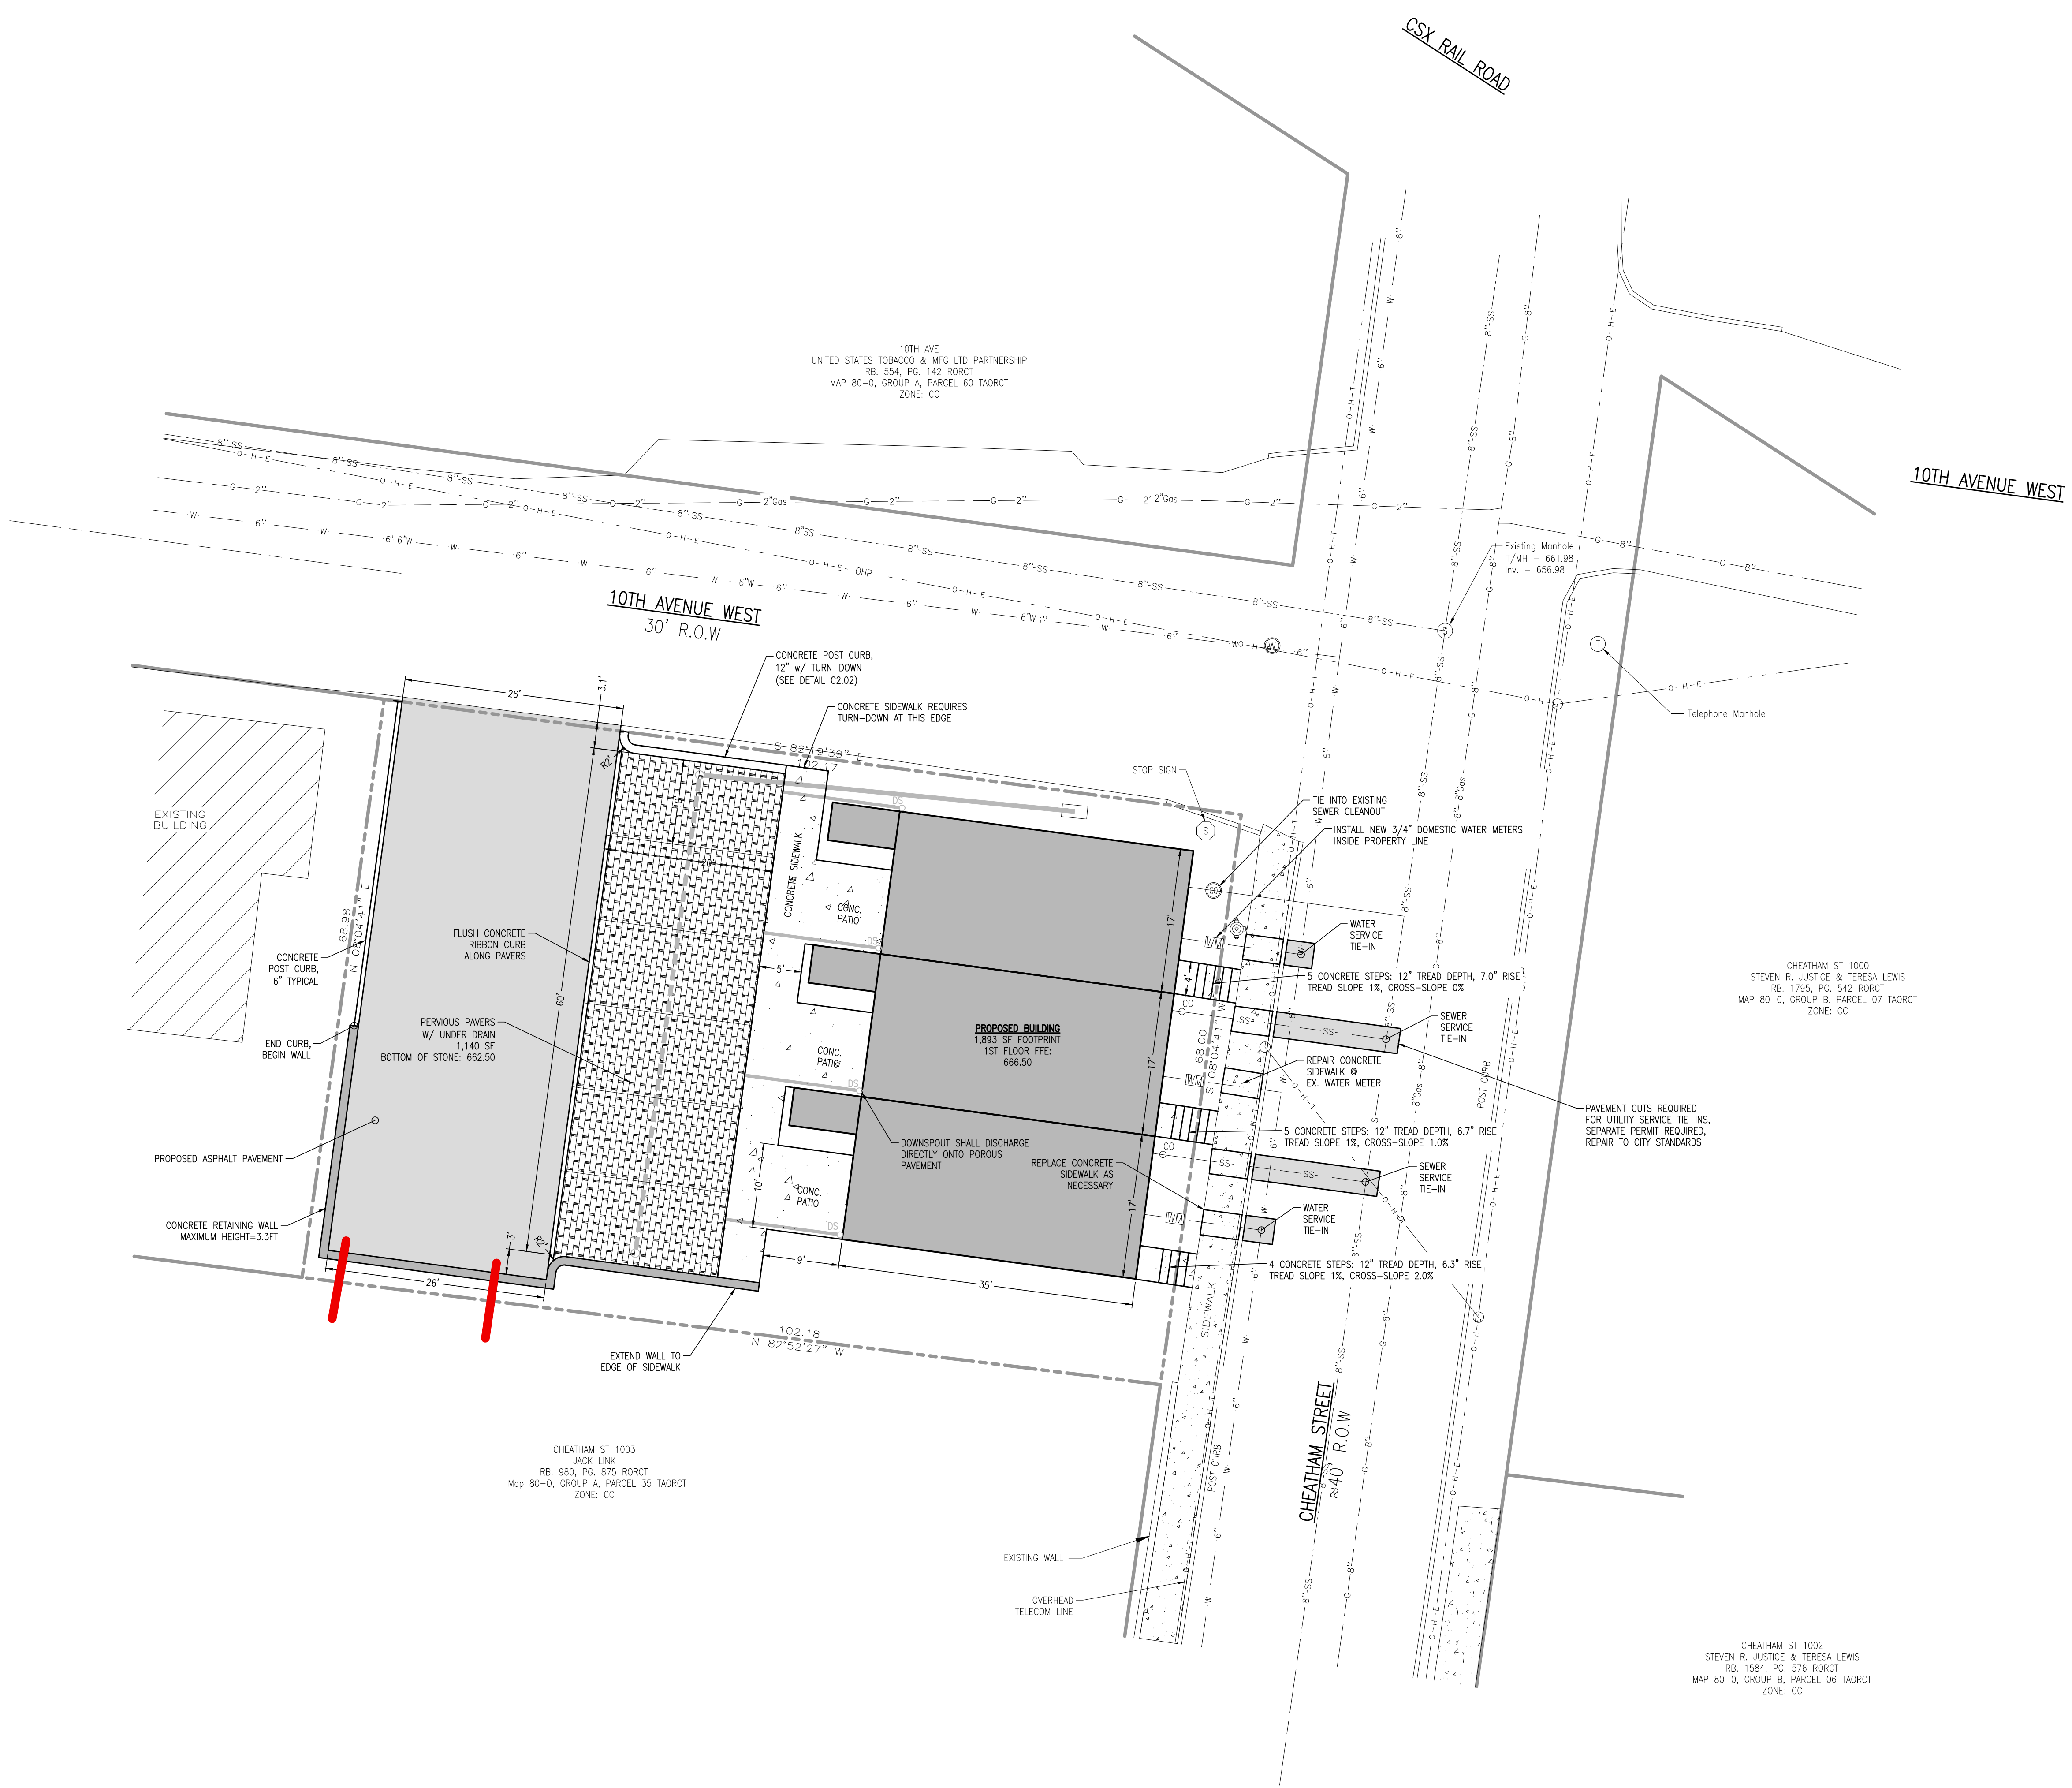

CALL BEFORE YOU DIG

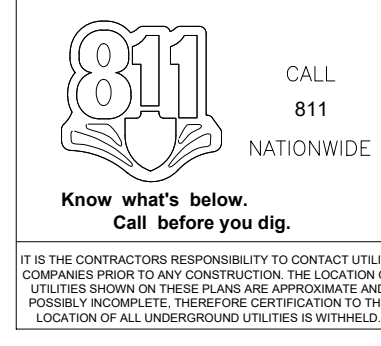

KLOBER ENGINEERING SERVICES

SERVING CLIENTS WITH CIVIL ENGINEERING & LAND DEVELOPMENT SERVICES
 3568 TOM AUSTIN HWY. SUITE 1, SPRINGFIELD, TN 37172
 PHONE: (615) 375-4465
 WWW.KLOBERSERV.COM

NO.	BY	DATE	DESCRIPTION



JOSHUA M. LYON, P.E. TN#112331
CONSTRUCTION DOCUMENTS

1001 CHEATHAM ST TOWNHOMES

1001 CHEATHAM STREET
 SPRINGFIELD, TN 37172
 ROBERTSON COUNTY

DRAWN BY: DRL
 CHECKED BY: JML
 PROJECT NO.: C03523

SITE LAYOUT

SHEET NUMBER
C1.02

REPRODUCTION OF THESE DRAWINGS OR ANY PART THEREOF IS PROHIBITED WITHOUT WRITTEN APPROVAL OF KLOBER ENGINEERING SERVICES. THESE DRAWINGS ARE PROTECTED BY U.S. COPYRIGHT LAWS AND VIOLATORS ARE SUBJECT TO LEGAL RECOURSE.