



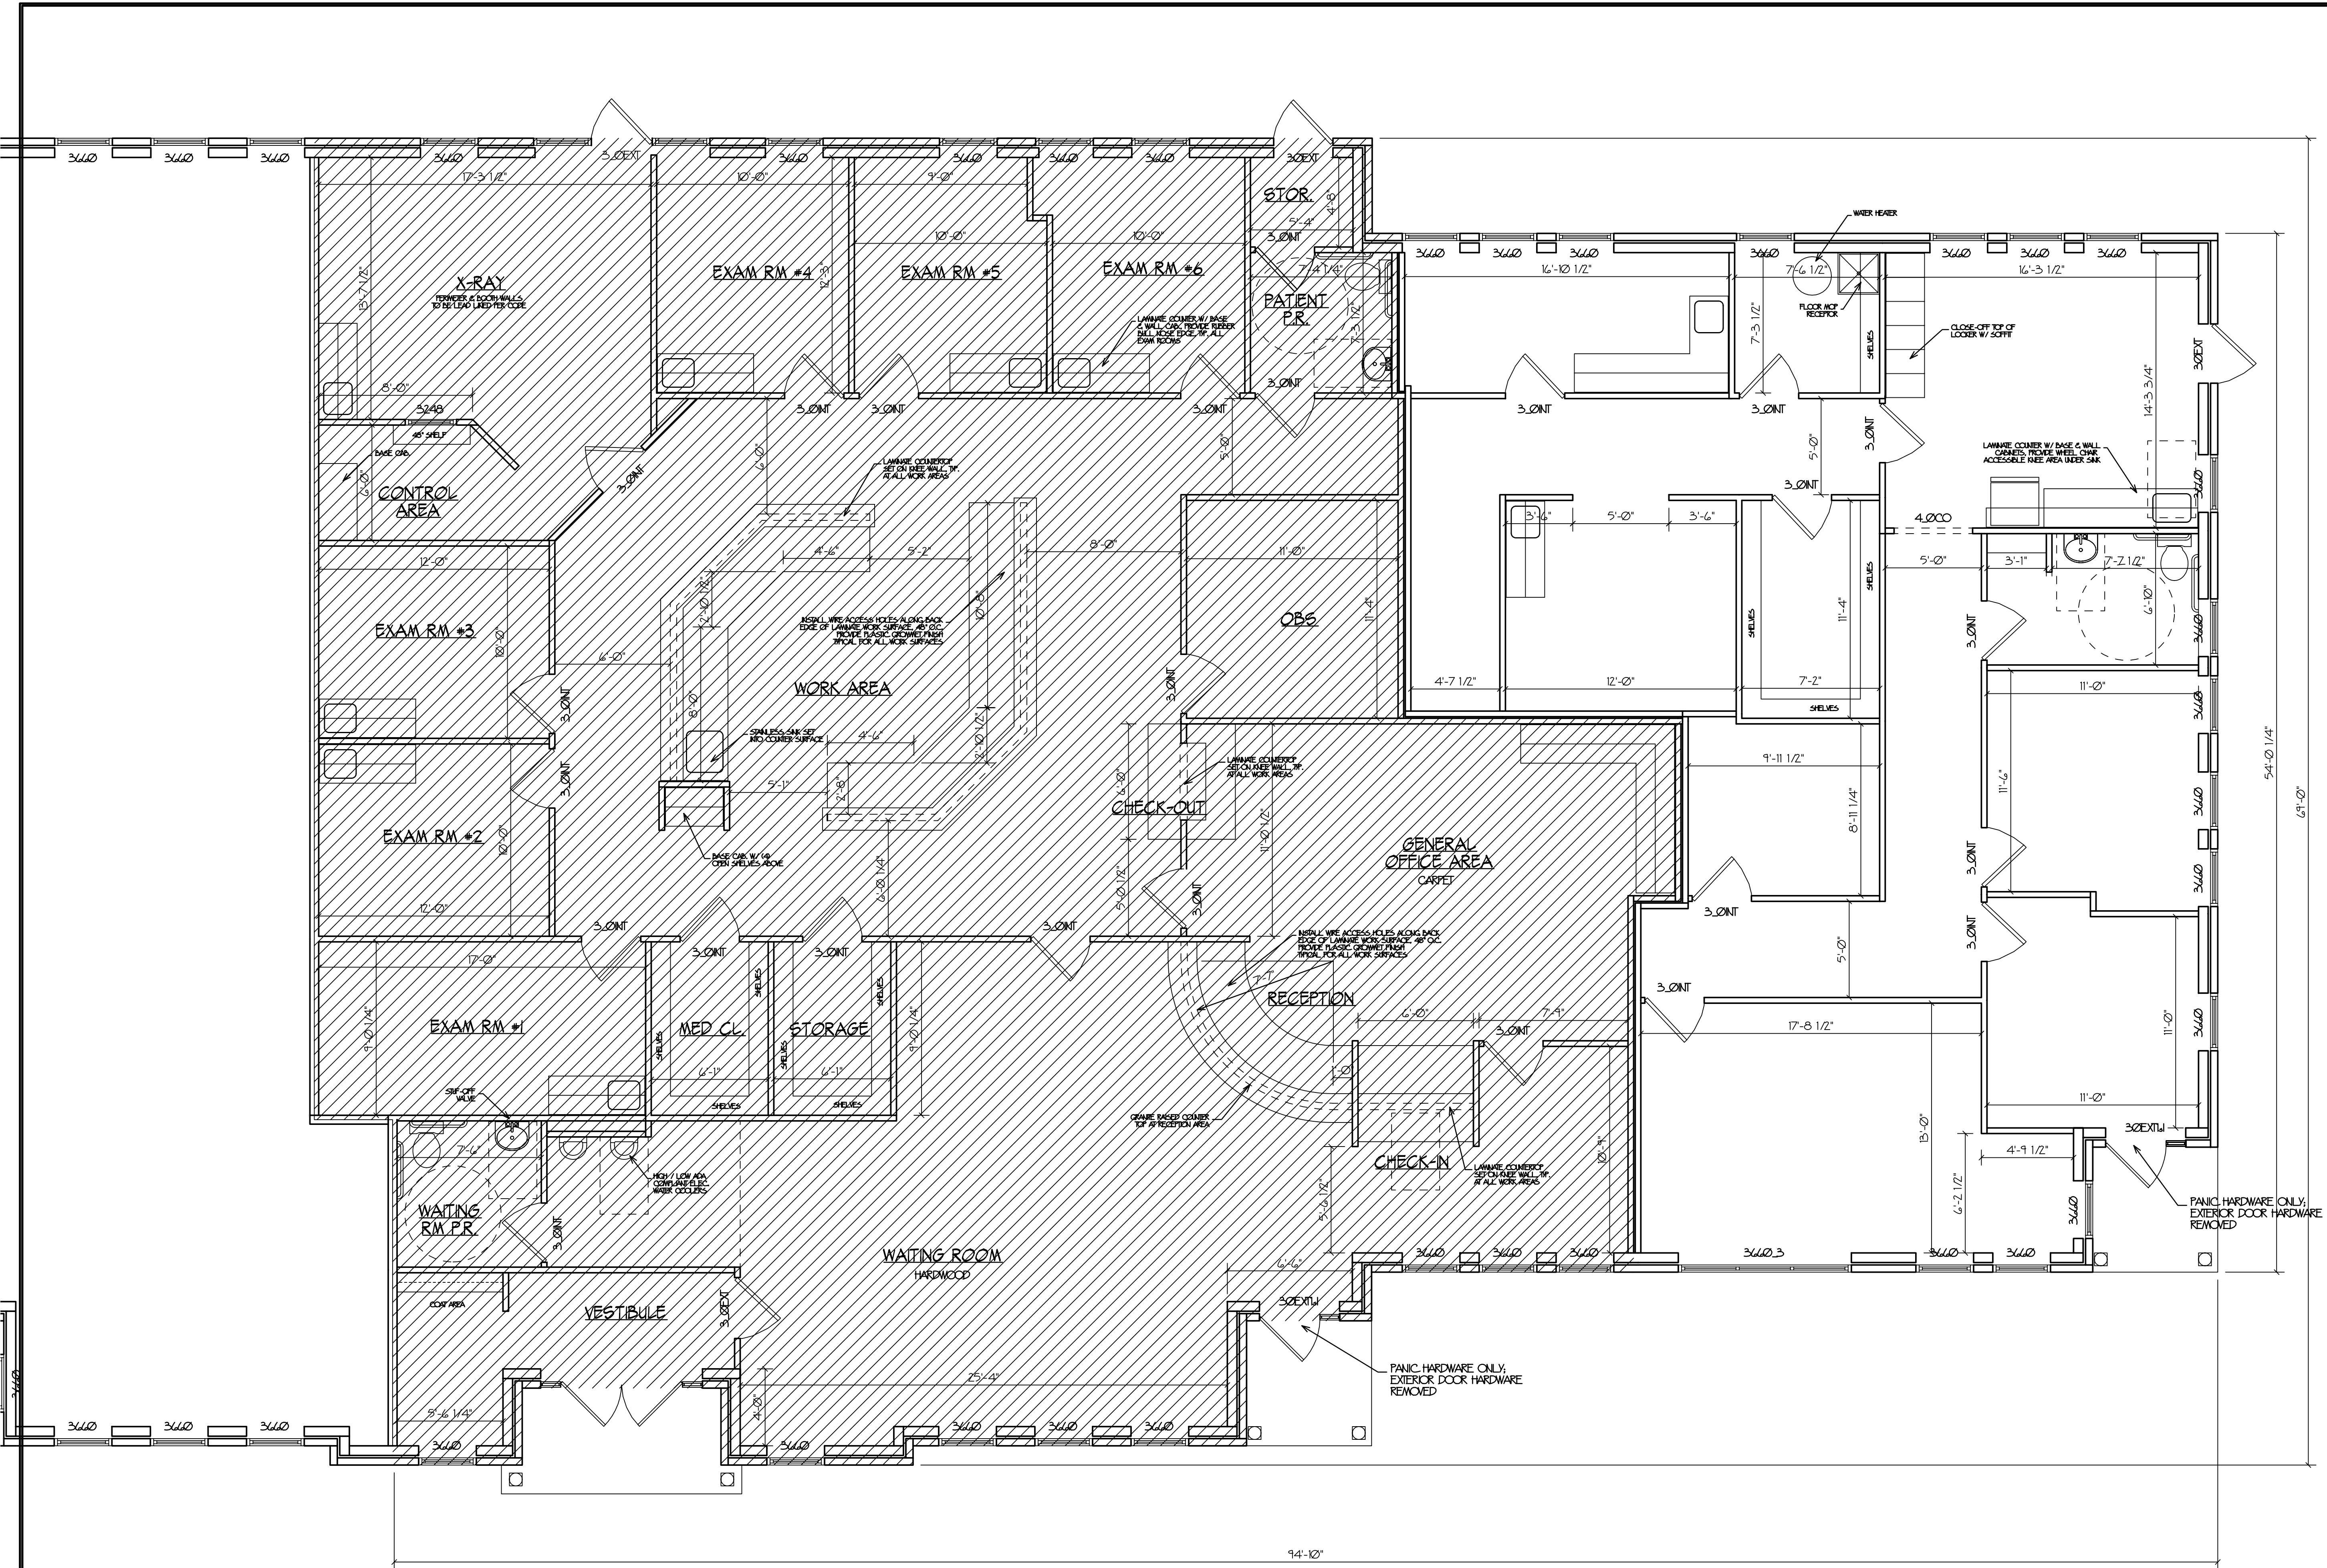

SUITE 3
1874 GROSS SQ. FT.

CEDAR KNOLL BUILDERS
GENERAL CONTRACTOR
1771 LIVINGSTONE ROAD
COCHRANVILLE, PA 17330
PHONE: (610) 952-5771
FAX: (610) 952-6786

CUSTOMER SIGNATURE: _____
DATE: _____

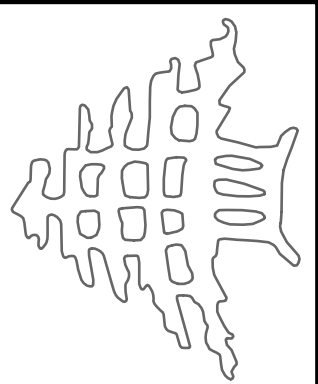

DESIGN FOR:
CEDAR KNOLL BUILDERS
BEILER CAMPBELL CENTER
BUILDING #2, LONGWOOD

REVISIONS	
NO.	DATE
1	8-6-09
2	8-11-26

CUSTOMER REVIEWED	SITE SUPERV. REVIEWED
_____	_____

CAD FILE NAME: bcc_3000_2.dwg
DATE: 1-17-00
DRAWN BY: AJ