



COCHRAN & KILGORE, INC.
 219 BOULEVARD NE
 GAINESVILLE, GEORGIA 30601
 CONTACT: BROUGHTON COCHRAN

MYERS ENGINEERING, INC.
 219 BOULEVARD NE
 GAINESVILLE, GEORGIA 30601
 CONTACT: ED MYERS

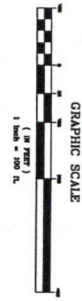


- GENERAL NOTES**
1. TOTAL ACRES = 50.22 AC.
 2. EXISTING ZONING = A-2 & R-1
 3. PROPOSED ZONING = R-1 WITH OPEN SPACE OVERLAY
 4. BOUNDARY LINES SHOWN HEREIN PER JACKSON COUNTY TAX MAPS AND DEEDS.
 7. OPEN SPACE PROVIDED = 10.29 ACRES
 8. WATER AND SEWER TO BE PROVIDED BY THE JACKSON COUNTY WATER AND SEWERAGE AUTHORITY.
 9. ALL LOTS TO BE SERVED BY SANITARY SEWER.

- MINIMUM SETBACKS**
1. MINIMUM LOT WIDTH: 80 FT
 3. MINIMUM SIDE SETBACK: 7.5 FT
 4. MINIMUM REAR SETBACK: 30 FEET

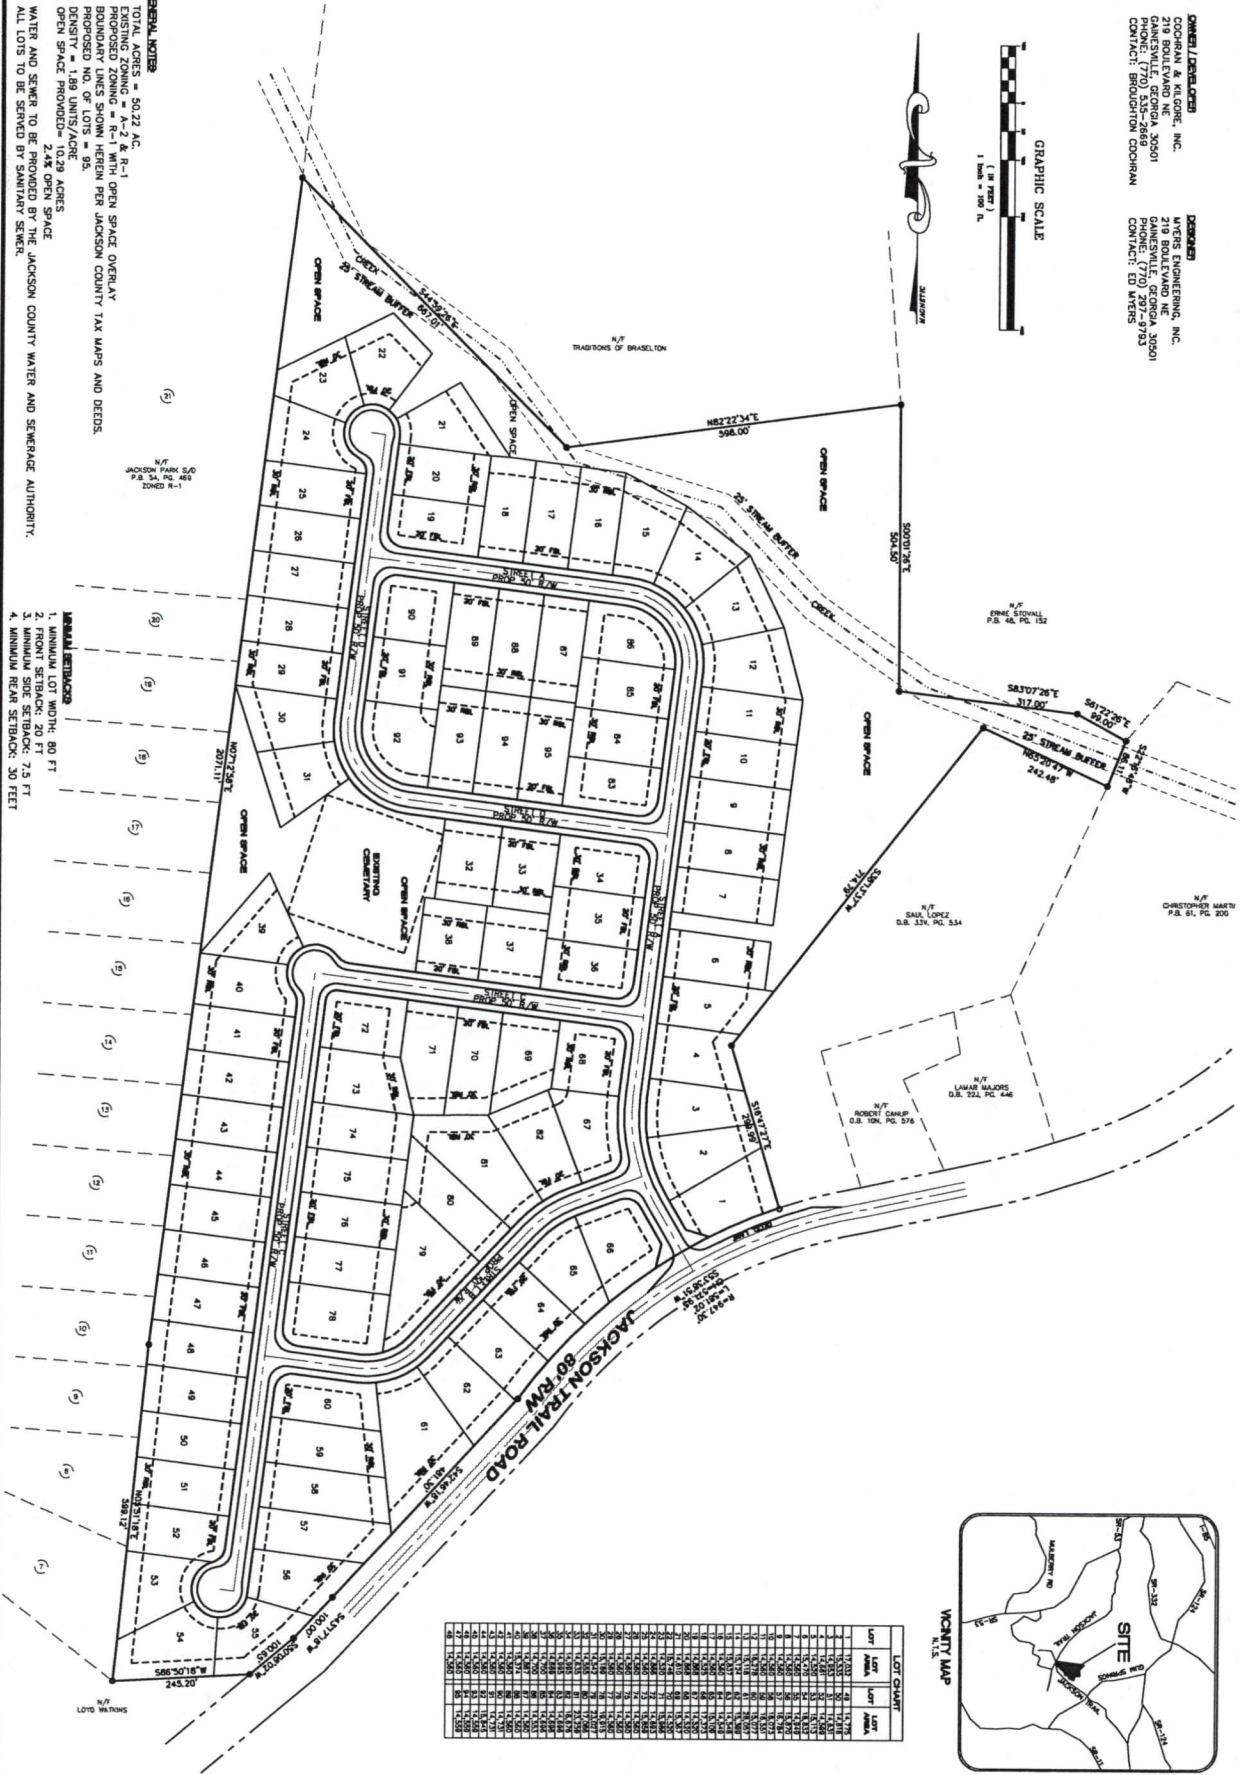

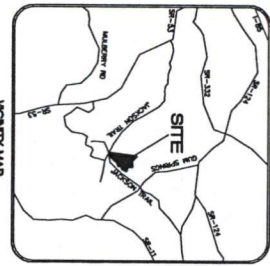

Revisions

DATE	SHEET	DESCRIPTION
9/6/05	1 OF 1	REZONING PLAN

Project Description

JACKSON TRAIL TRACT
COCHRAN & KILGORE, INC.

QMD 248
 JACKSON COUNTY, Georgia

SITE PLANNING, HYDROLOGY, PLUMP SYSTEMS

MYERS ENGINEERING, INC.
 219 BOULEVARD NE
 GAINESVILLE, GEORGIA 30601
 770-538-2008 FAX

Seal

Copyright

2005

ALL RIGHTS RESERVED.